


DRAWING SCHEDULE

2 COOLENA ROAD, ELANORA HEIGHTS

TITLE	SCALE	DRAWING NO	ISSUE NO	PAPER SIZE
COVER SHEET	NTS	5171-1-19-00	A	A3
DRIVEWAY PLAN	1:100	5171-1-19-01	A	A3
DRIVEWAY DETAILS 1	AS SHOWN	5171-1-19-02	A	A3
DRIVEWAY DETAILS 2	1:25	5171-1-19-03	A	A3
DRIVEWAY RETAINING WALL 3 - ELEVATION	1:20	5171-1-19-04	A	A3
DRIVEWAY RETAINING WALL 3 - SECTIONS	1:50	5171-1-19-05	A	A3
LONGITUDINAL SECTION EAST EDGE OF DRIVEWAY	1:25	5171-1-19-06	A	A1
LONGITUDINAL SECTION WEST EDGE OF DRIVEWAY	1:25	5171-1-19-07	A	A1


FOR DA SUBMISSION

			Consultant / Notes: SURVEY BY GEOMAT ENGINEERING Pty Ltd PO BOX 2086 Allambie Heights NSW 2100 PH: (02)9453 0100 E: michael@geomat.com.au	 Lyle Marshall & Partners Pty Ltd consulting engineers, transport and environmental planners & architects NOMINATED ARCHITECT : ERICA MARSHALL-MCCLELLAND : NO. 6513 Suite 31 401 Pacific Hwy Artarmon nsw 2064 phone: (02) 9436 0086 fax: (02) 9436 0082 email: lyle@lyemarshall.com.au web: www.lylemarshallandassociates.com.au	  The Association of Consulting Engineers Australia	Client: TABIAN WHITE	Design By EMMC	Job No. 5171-1-19		
A	11.11.19	FOR DA SUBMISSION	COPYRIGHT THIS DRAWING IS THE PROPERTY OF LYLE MARSHALL AND PARTNERS PIL AND MAY ONLY BE USED FOR THE PURPOSE FOR WHICH IT WAS COMMISSIONED & IN ACCORDANCE WITH THE TERMS OF ENGAGEMENT FOR THAT COMMISSION. UNAUTHORISED USE OF THIS DRAWING IS PROHIBITED. Rev 15/11/19 Rev 0001			2 COOLENA ROAD, ELANORA HEIGHTS	Drawn By EMMC	Scale NTS		
No.	Date	Issue Notes				COVER SHEET	Reviewed By EMMC	Date 11.11.19	Sheet No. 00 of	Issue A
							Passed By EMMC	Date of Issue		

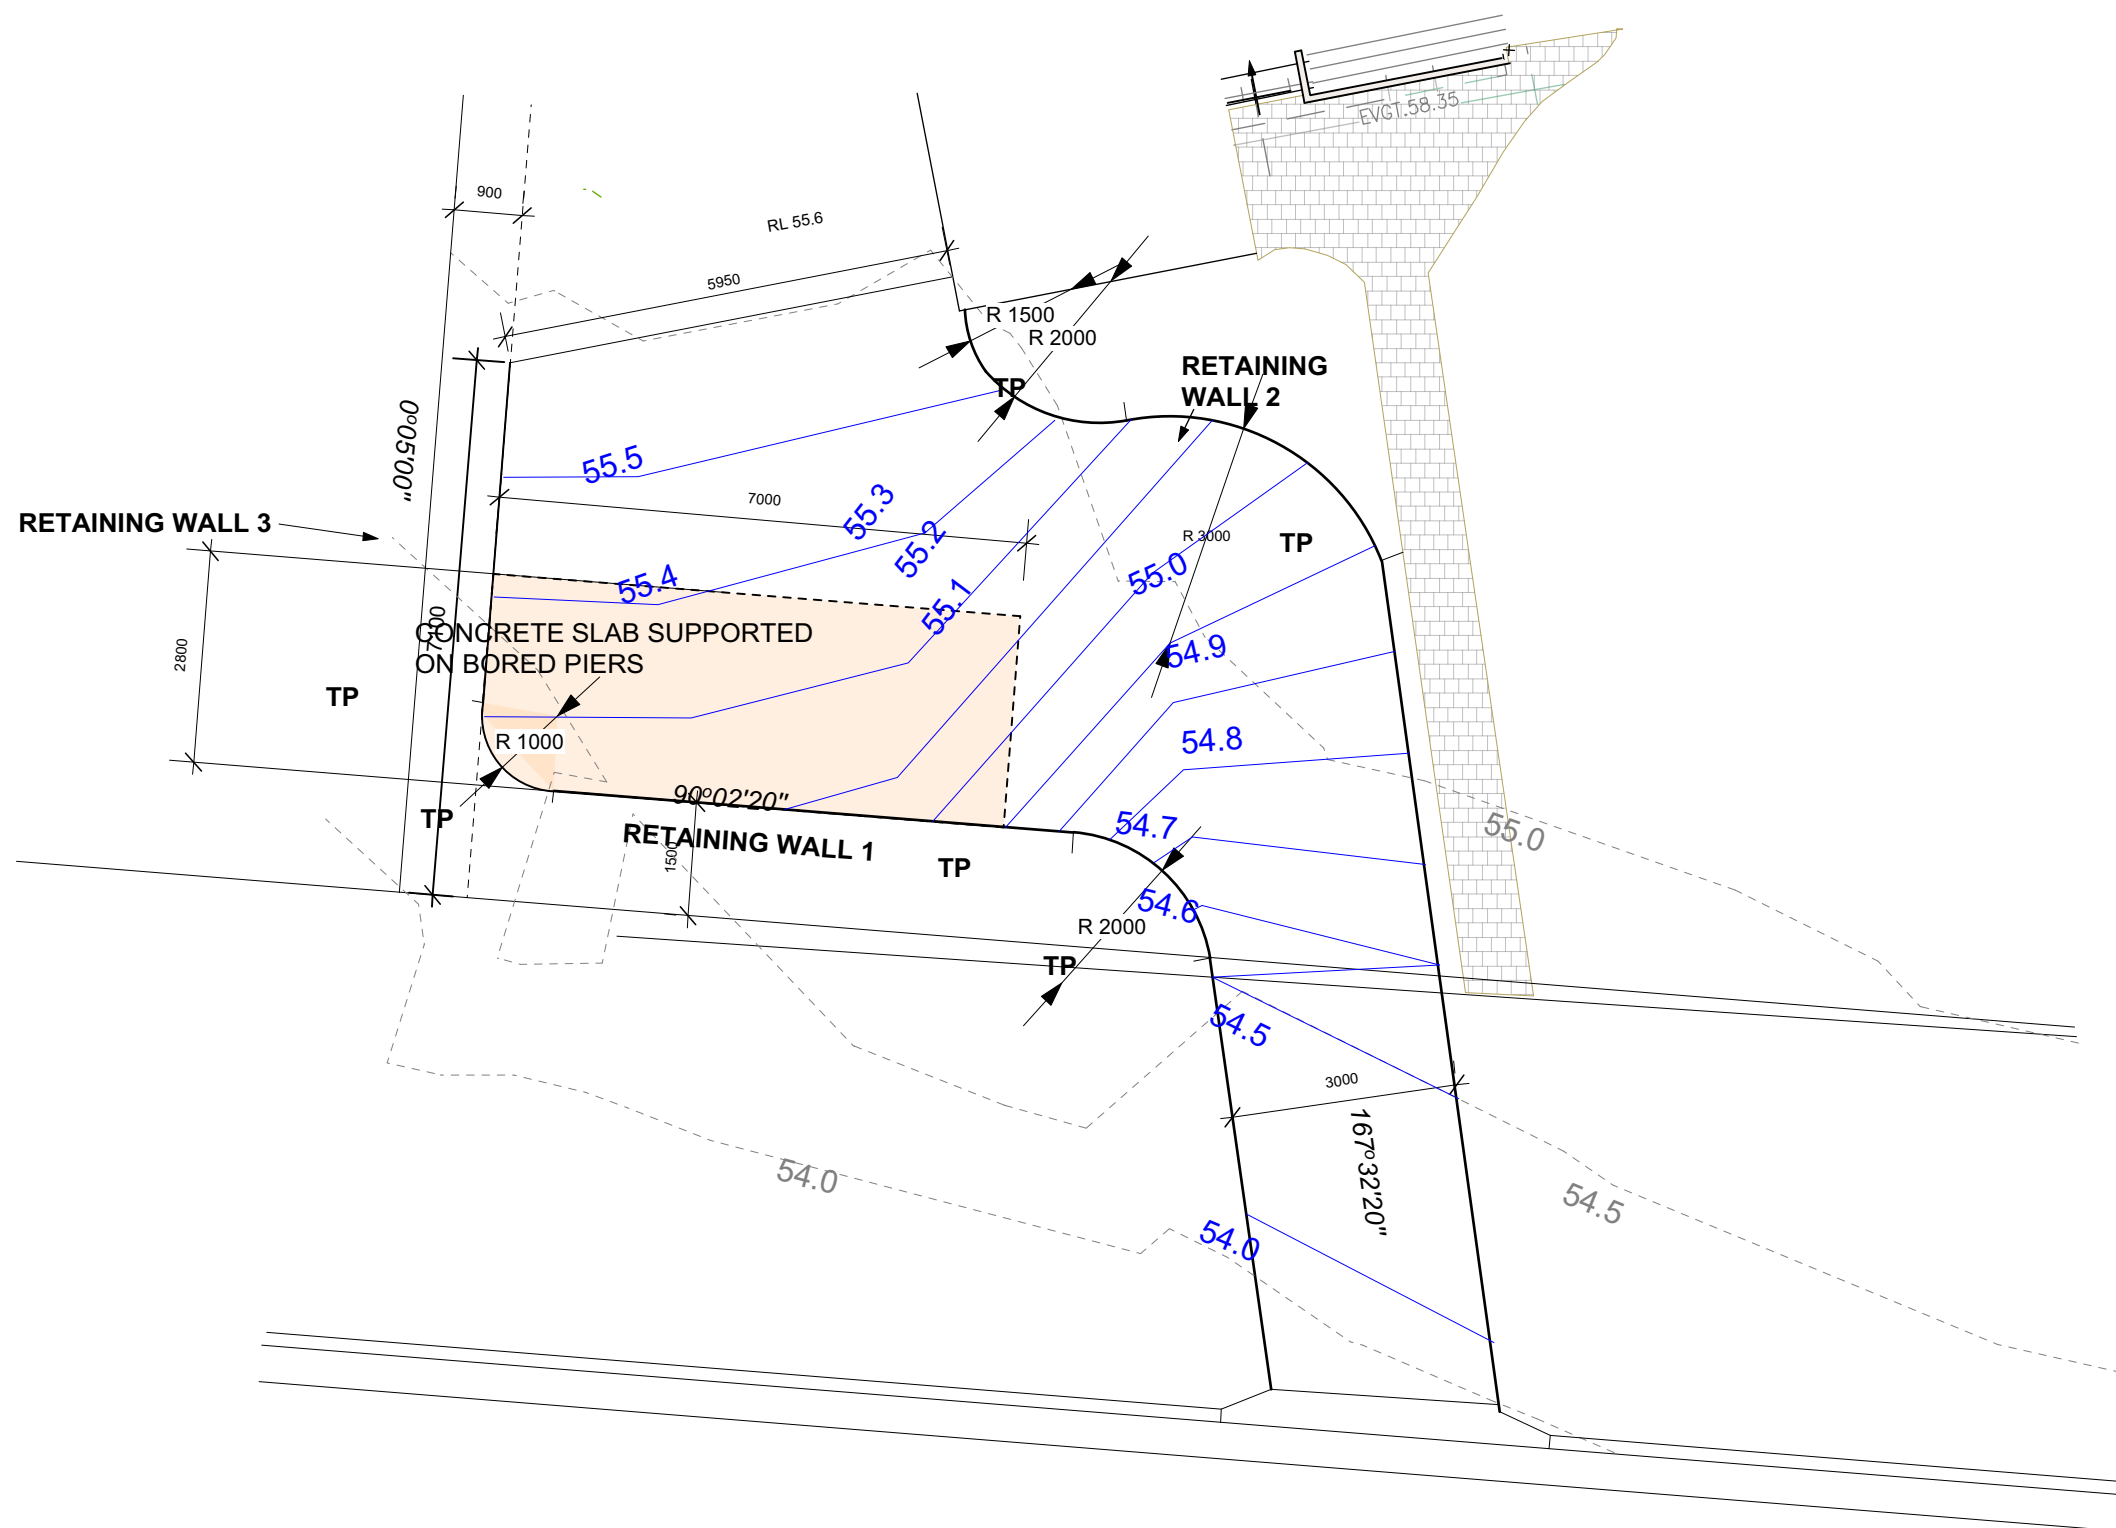


LEGEND	
	EXISTING SURFACE CONTOURS
	DRIVEWAY CONTOURS

CURVE DATA			
	CURVE 1	CURVE 2	CURVE 3
RADIUS	1.0	2.0	3.0
ARC	1.5716	2.7053	4.7124
⊖	90°2'40"	77°30'	90°
TANGENT	1.0608	1.6052	3.0

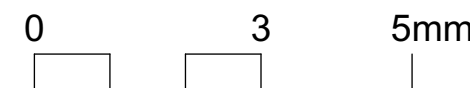


FOR DA SUBMISSION

			Consultant / Notes: SURVEY BY GEOMAT ENGINEERING Pty Ltd PO BOX 2086 Allambie Heights NSW 2100 PH: (02)9453 0100 E: michael@geomat.com.au		 Lyle Marshall & Partners Pty Ltd consulting engineers, transport and environmental planners & architects NOMINATED ARCHITECT : ERICA MARSHALL-MCCLELLAND : NO. 6513 Suite 31 401 Pacific Hwy Artarmon nsw 2064 phone: (02) 9436 0086 fax: (02) 9436 0082 email: lyle@lylemarshall.com.au web: www.lylemarshallandassociates.com.au	 	Client: TABIAN WHITE 2 COOLENA ROAD, ELANORA HEIGHTS		Design By EMMC	Job No. 5171-1-19			
A	11.11.19	FOR DA SUBMISSION	COPYRIGHT THIS DRAWING IS THE PROPERTY OF LYLE MARSHALL AND PARTNERS P/L AND MAY ONLY BE USED FOR THE PURPOSE FOR WHICH IT WAS COMMISSIONED & IN ACCORDANCE WITH THE TERMS OF ENGAGEMENT FOR THAT COMMISSION. UNAUTHORISED USE OF THIS DRAWING IS PROHIBITED. 11/11/19					Drawn By EMMC	Scale 1:100@A3				
No.	Date	Issue Notes					DRIVEWAY PLAN		Reviewed By EMMC	Date 11.11.19	Sheet No. 01 of	Issue A	
									Passed By EMMC	Date of Issue			

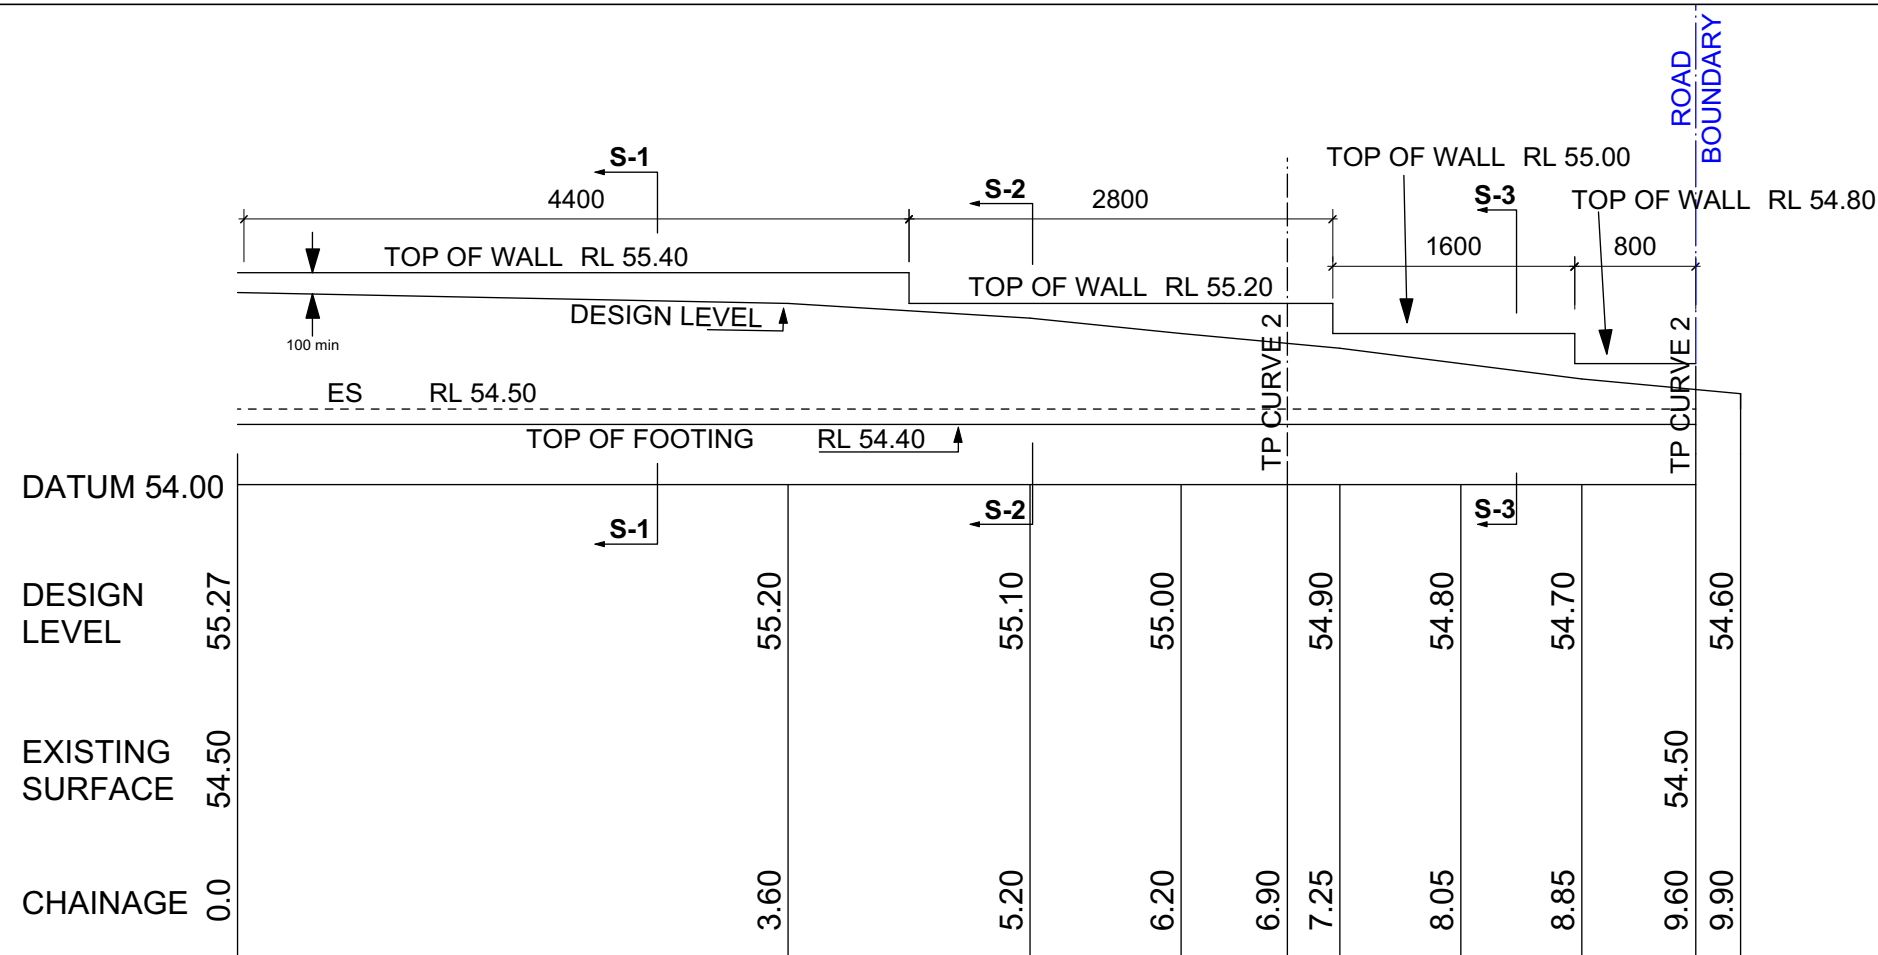



ELEVATION RETAINING WALL 1 (RW1)

Scale 1:50@A3

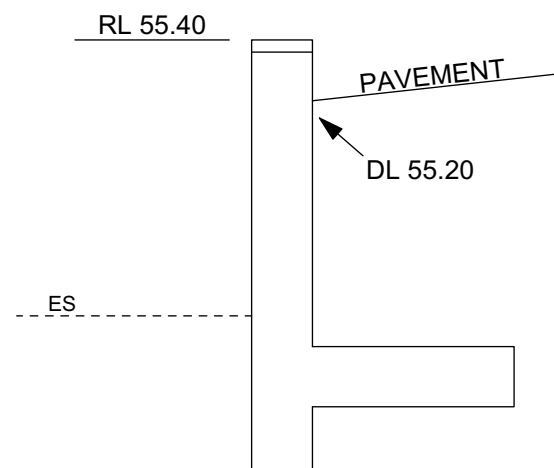



SECTION 1-1

Scale 1:25@A3

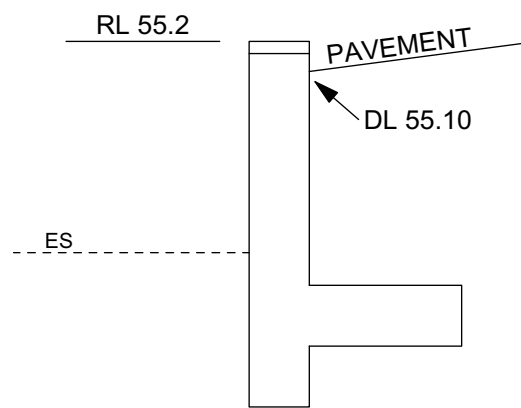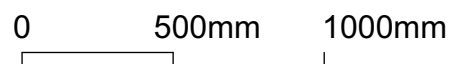


SECTION 2-2

Scale 1:25@A3

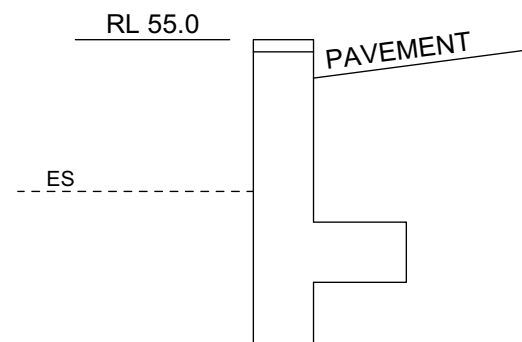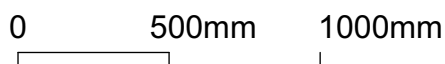

SECTION 3-3

Scale 1:25A3


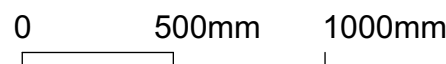


		REINFORCEMENT		
WALL HEIGHT	BASE WIDTH	X BARS	Y BARS	Z BARS
400	400	N12@400	N12@400	N12@400
600	500	N12@400	N12@400	N12@400
700	600	N12@400	N12@400	N12@400
800	700	N12@400	N12@400	N12@400
900	800	N12@400	N12@400	N12@400
1000	850	N12@400	N12@400	N12@400
1100	900	N12@400	N12@400	N12@400
1200	1000	N12@400	N12@400	N12@400
1300	1200	N12@400	N12@400	N12@400
1400	1200	N12@400	N12@400	N12@400
1500	1200	N12@400	N12@400	N12@400
1600	1300	N12@400	N12@400	N12@400
1700	1300	N12@400	N12@400	N12@400
1800	1400	N16@400	N16@400	N12@400
1900	1400	N16@400	N16@400	N12@400
2000	1600	N16@400	N16@400	N12@400

REINFORCEMENT BARS D250N

TYPICAL DETAIL CONCRETE BLOCK RETAINING WALLS


Scale 1:20@A3

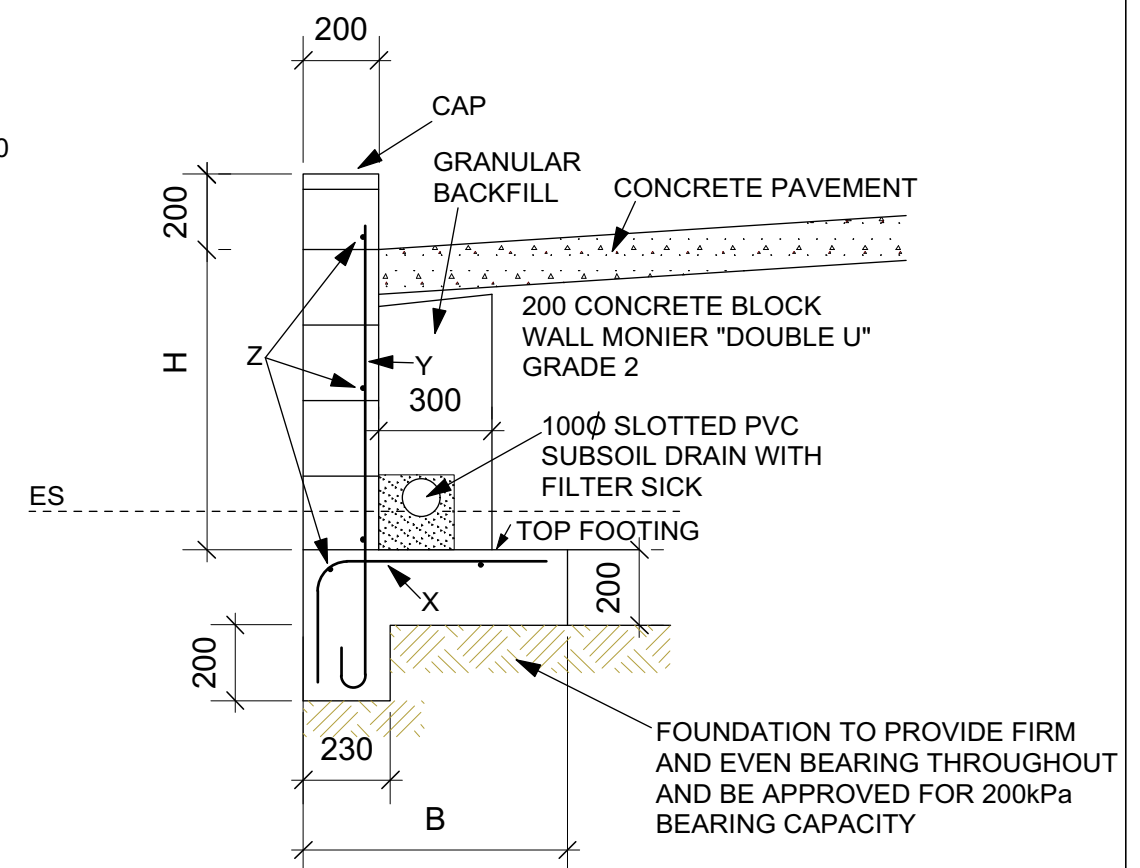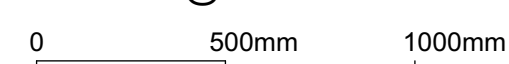


FOR DA SUBMISSION

			Consultant / Notes: SURVEY BY GEOMAT ENGINEERING Pty Ltd PO BOX 2086 Allambie Heights NSW 2100 PH: (02)9453 0100 E: michael@geomat.com.au			 Lyle Marshall & Partners Pty Ltd consulting engineers, transport and environmental planners & architects NOMINATED ARCHITECT : ERICA MARSHALL-MCCLELLAND : NO. 6513 Suite 31 401 Pacific Hwy Artarmon nsw 2064 phone: (02) 9436 0086 fax: (02) 9436 0082 email: lyle@lylemarshall.com.au web: www.lylemarshallandassociates.com.au  Member Australian Institute of Architects  The Association of Consulting Engineers Australia			Client: TABIAN WHITE		Design By EMMC		Job No. 5171-1-19	
									2 COOLENA ROAD, ELANORA HEIGHTS		Drawn By EMMC		Scale AS SHOWN @A3	
A			11.11.19 FOR DA SUBMISSION						COPYRIGHT THIS DRAWING IS THE PROPERTY OF LYLE MARSHALL AND PARTNERS P/L AND MAY ONLY BE USED FOR THE PURPOSE FOR WHICH IT WAS COMMISSIONED & IN ACCORDANCE WITH THE TERMS OF ENGAGEMENT FOR THAT COMMISSION. UNAUTHORISED USE OF THIS DRAWING IS PROHIBITED. ISS: 11/11/19		Reviewed By EMMC		Date 11.11.19	Sheet No. 02
No.			Date			Issue Notes			Passed By EMMC		Date of Issue		of	

			Consultant / Notes: SURVEY BY GEOMAT ENGINEERING Pty Ltd PO BOX 2086 Allambie Heights NSW 2100 PH: (02)9453 0100 E: michael@geomat.com.au	 Lyle Marshall & Partners Pty Ltd consulting engineers, transport and environmental planners & architects NOMINATED ARCHITECT : ERICA MARSHALL-MCCLELLAND : NO. 6513 Suite 31 phone: (02) 9436 0086 401 Pacific Hwy fax: (02) 9436 0082 Artarmon nsw 2064 email: lyle@lylemarshall.com.au web: www.lylemarshallandassociates.com.au	  The Association of Consulting Engineers Australia	Client: TABIAN WHITE	Design By EMMC	Job No. 5171-1-19	
A	11.11.19	FOR DA SUBMISSION	COPYRIGHT THIS DRAWING IS THE PROPERTY OF LYLE MARSHALL AND PARTNERS PTY LTD AND MAY ONLY BE USED FOR THE PURPOSE FOR WHICH IT WAS COMMISSIONED & IN ACCORDANCE WITH THE TERMS OF ENGAGEMENT FOR THAT COMMISSION. UNAUTHORISED USE OF THIS DRAWING IS PROHIBITED. See 1111019			2 COOLENA ROAD, ELANORA HEIGHTS	Drawn By EMMC	Scale 1:25 @A3	
No.	Date	Issue Notes				Reviewed By EMMC	Date 11.11.19	Sheet No. 03	Issue A
			Passed By EMMC	Date of Issue	of				

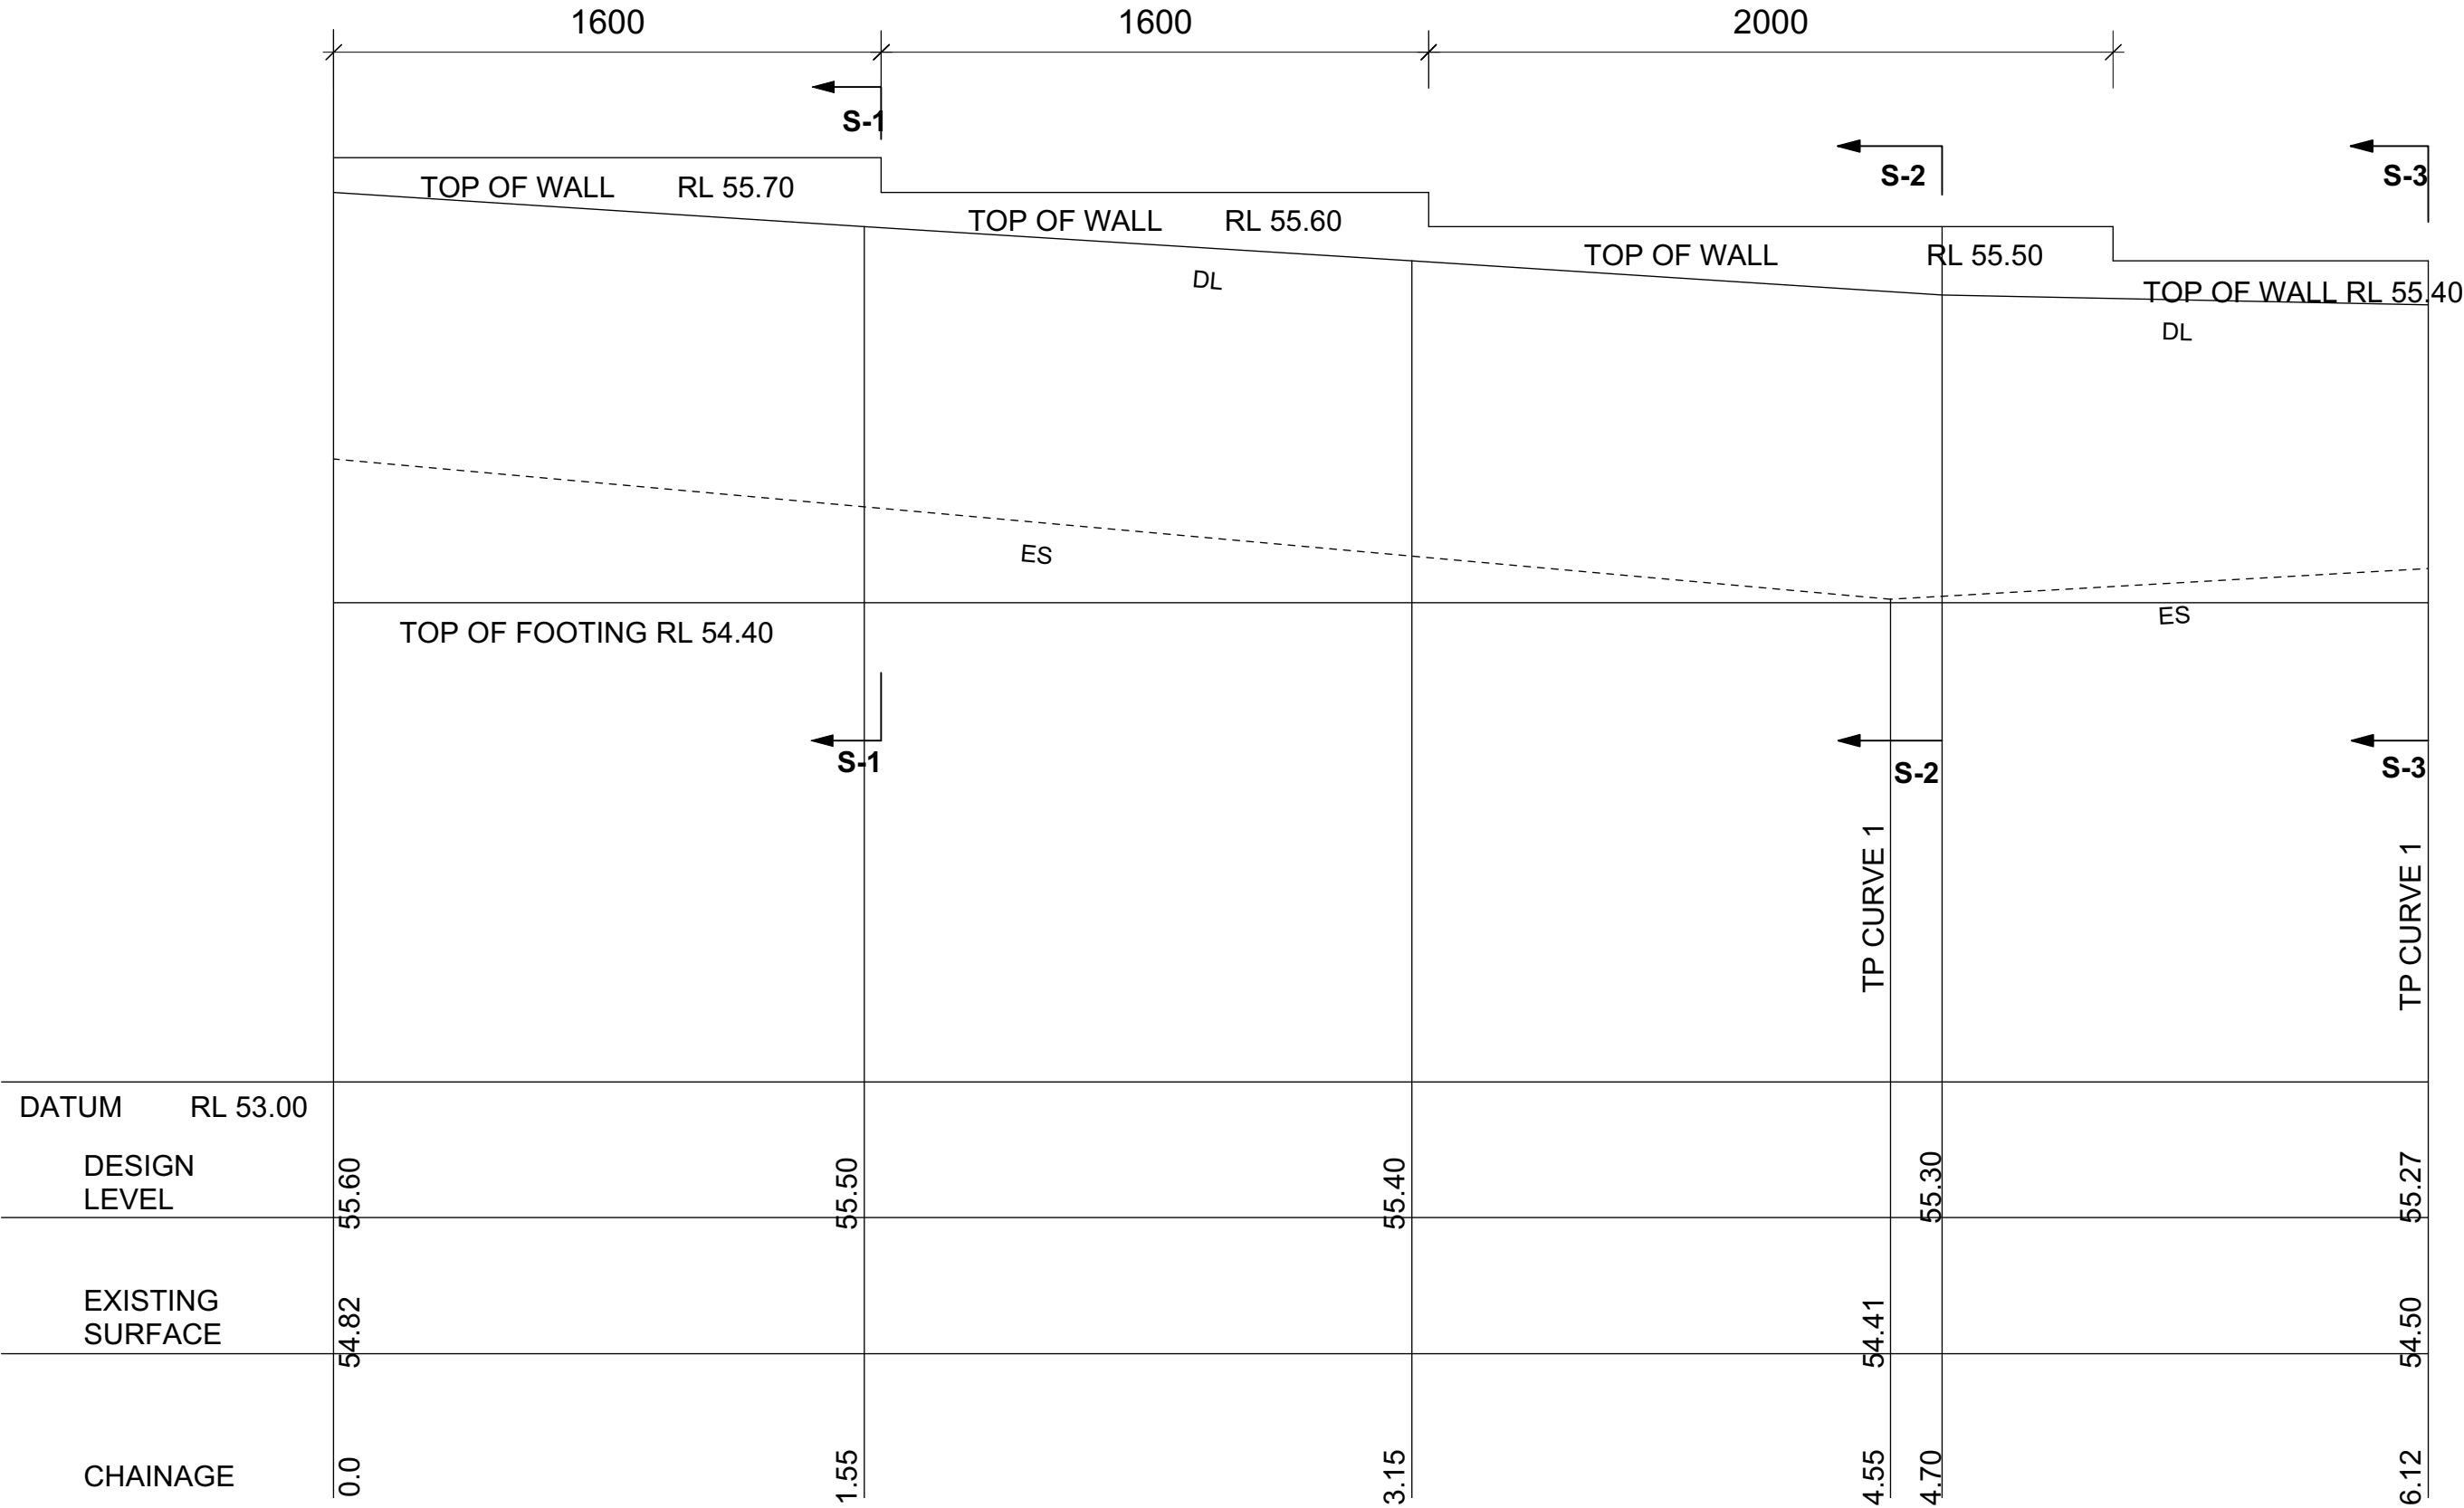


ELEVATION RETAINING WALL 3 (RW 3)
Scale 1:20@A3

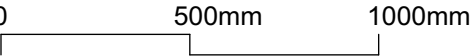


FOR DA SUBMISSION


			Consultant / Notes: SURVEY BY GEOMAT ENGINEERING Pty Ltd PO BOX 2086 Allambie Heights NSW 2100 PH: (02)9453 0100 E: michael@geomat.com.au			 Lyle Marshall & Partners Pty Ltd consulting engineers, transport and environmental planners & architects NOMINATED ARCHITECT : ERICA MARSHALL-MCCLELLAND : NO. 6513 Suite 31 401 Pacific Hwy Artarmon nsw 2064 phone: (02) 9436 0086 fax: (02) 9436 0082 email: lyle@lylemarshall.com.au web: www.lylemarshallandassociates.com.au			Client: TABIAN WHITE 2 COOLENA ROAD, ELANORA HEIGHTS			Design By EMMC		Job No. 5171-1-19					
A	11.11.19	FOR DA SUBMISSION	COPYRIGHT THIS DRAWING IS THE PROPERTY OF LYLE MARSHALL AND PARTNERS P/L AND MAY ONLY BE USED FOR THE PURPOSE FOR WHICH IT WAS COMMISSIONED & IN ACCORDANCE WITH THE TERMS OF ENGAGEMENT FOR THAT COMMISSION. UNAUTHORISED USE OF THIS DRAWING IS PROHIBITED. ISS: 11/11/19 REV: 0001			 The Association of Consulting Engineers Australia			DRIVEWAY DETAIL RETAINING WALL 3-ELEVATION			Drawn By EMMC		Scale 1:20 @A3					
No.	Date	Issue Notes										Reviewed By EMMC		Date 11.11.19		Sheet No. 04 of		Issue A	
												Passed By EMMC		Date of Issue					

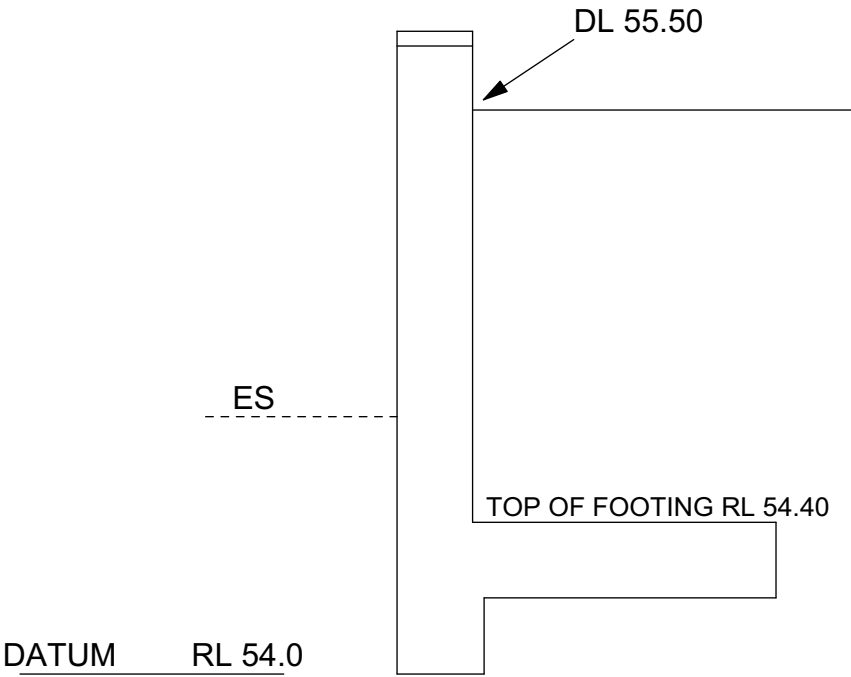

SECTION 1-1
Scale 1:20

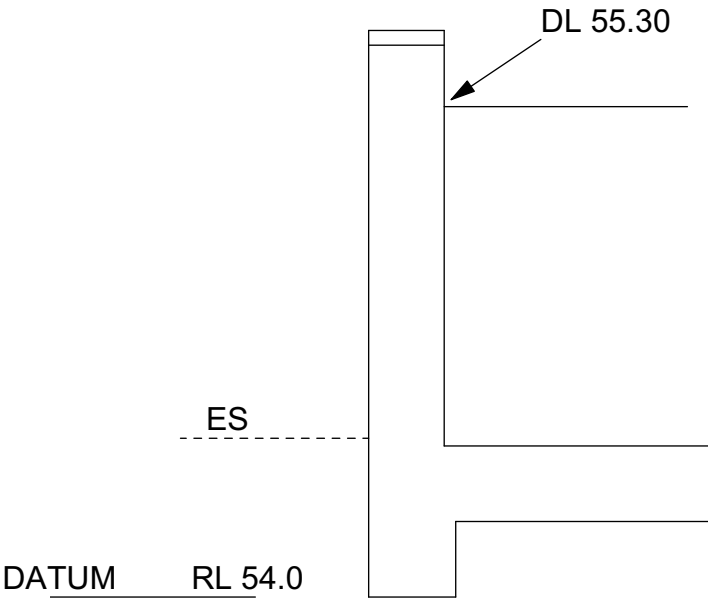


SECTION 2-2
Scale 1:20

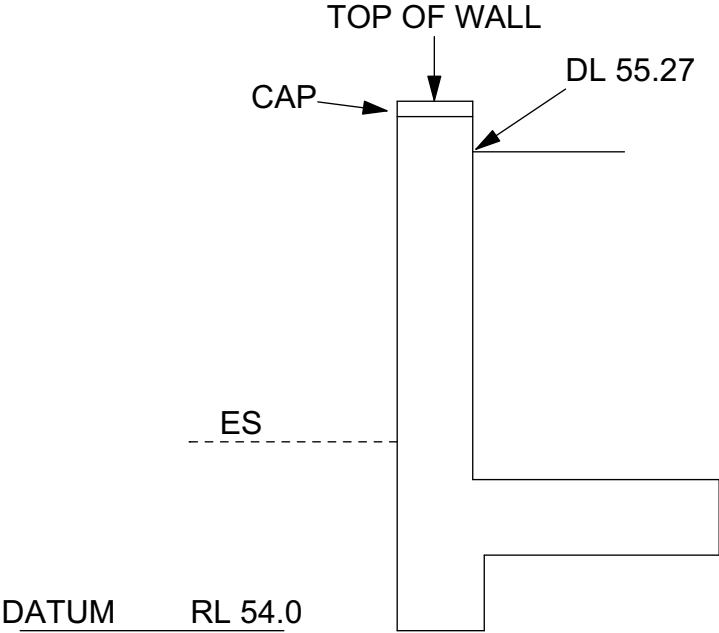


SECTION 3-3
Scale 1:20

SECTIONS RETAINING WALL 3 (RW 3)

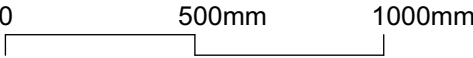

FOR DA SUBMISSION

			Consultant / Notes: SURVEY BY GEOMAT ENGINEERING Pty Ltd PO BOX 2086 Allambie Heights NSW 2100 PH: (02)9453 0100 E: michael@geomat.com.au		Lyle Marshall & Partners Pty Ltd consulting engineers, transport and environmental planners & architects NOMINATED ARCHITECT : ERICA MARSHALL-MCCLELLAND : NO. 6513 Suite 31 401 Pacific Hwy Artarmon nsw 2064 phone: fax: email: web: (02) 9436 0086 (02) 9436 0082 lyle@lylemarshall.com.au www.lylemarshallandassociates.com.au Member Australian Institute of Architects ACEA The Association of Consulting Engineers Australia				Client: TABIAN WHITE		Design By EMMC	Job No. 5171-1-19	
			2 COOLENA ROAD, ELANORA HEIGHTS		Scale 1:20 @A3								
			DRIVEWAY SECTION RETAINING WALL 3 - SECTIONS		Reviewed By EMMC	Date 11.11.19	Sheet No. 05	Issue A					
					Passed By EMMC	Date of Issue							
A	11.11.19	FOR DA SUBMISSION	COPYRIGHT THIS DRAWING IS THE PROPERTY OF LYLE MARSHALL AND PARTNERS P/L AND MAY ONLY BE USED FOR THE PURPOSE FOR WHICH IT WAS COMMISSIONED & IN ACCORDANCE WITH THE TERMS OF ENGAGEMENT FOR THAT COMMISSION. UNAUTHORISED USE OF THIS DRAWING IS PROHIBITED.										
No.	Date	Issue Notes											

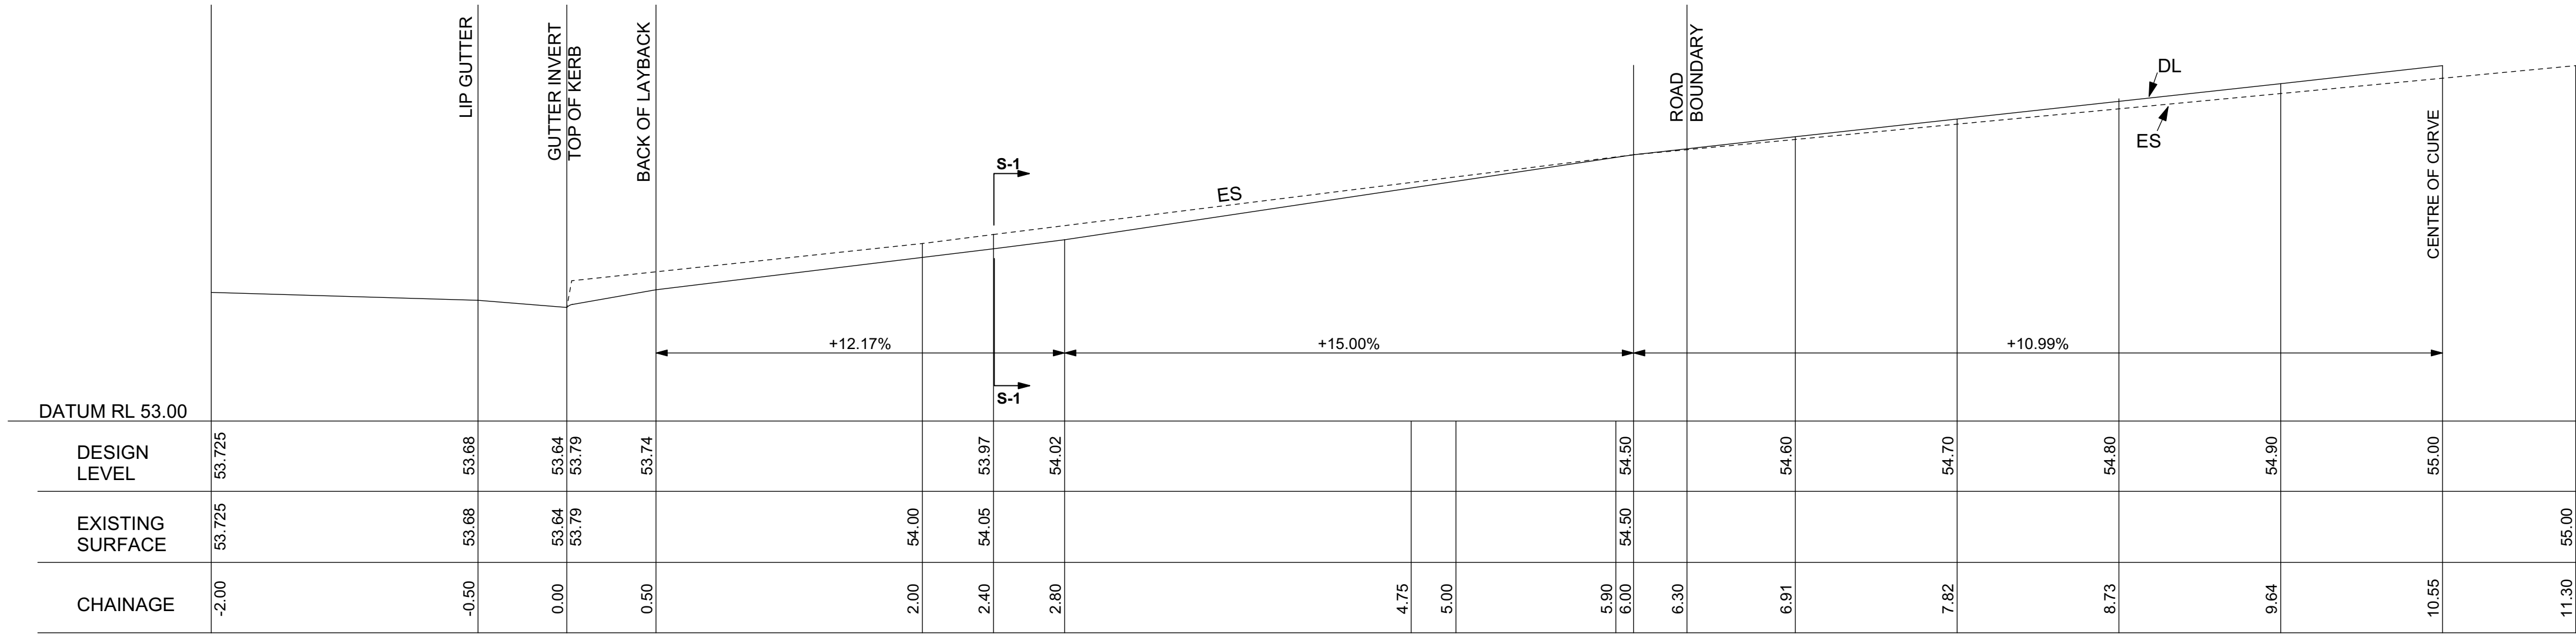

LONGITUDINAL SECTION WEST SIDE OF DRIVEWAY AT No 2 COOLENA ROAD

Scale 1:25@ A1

