


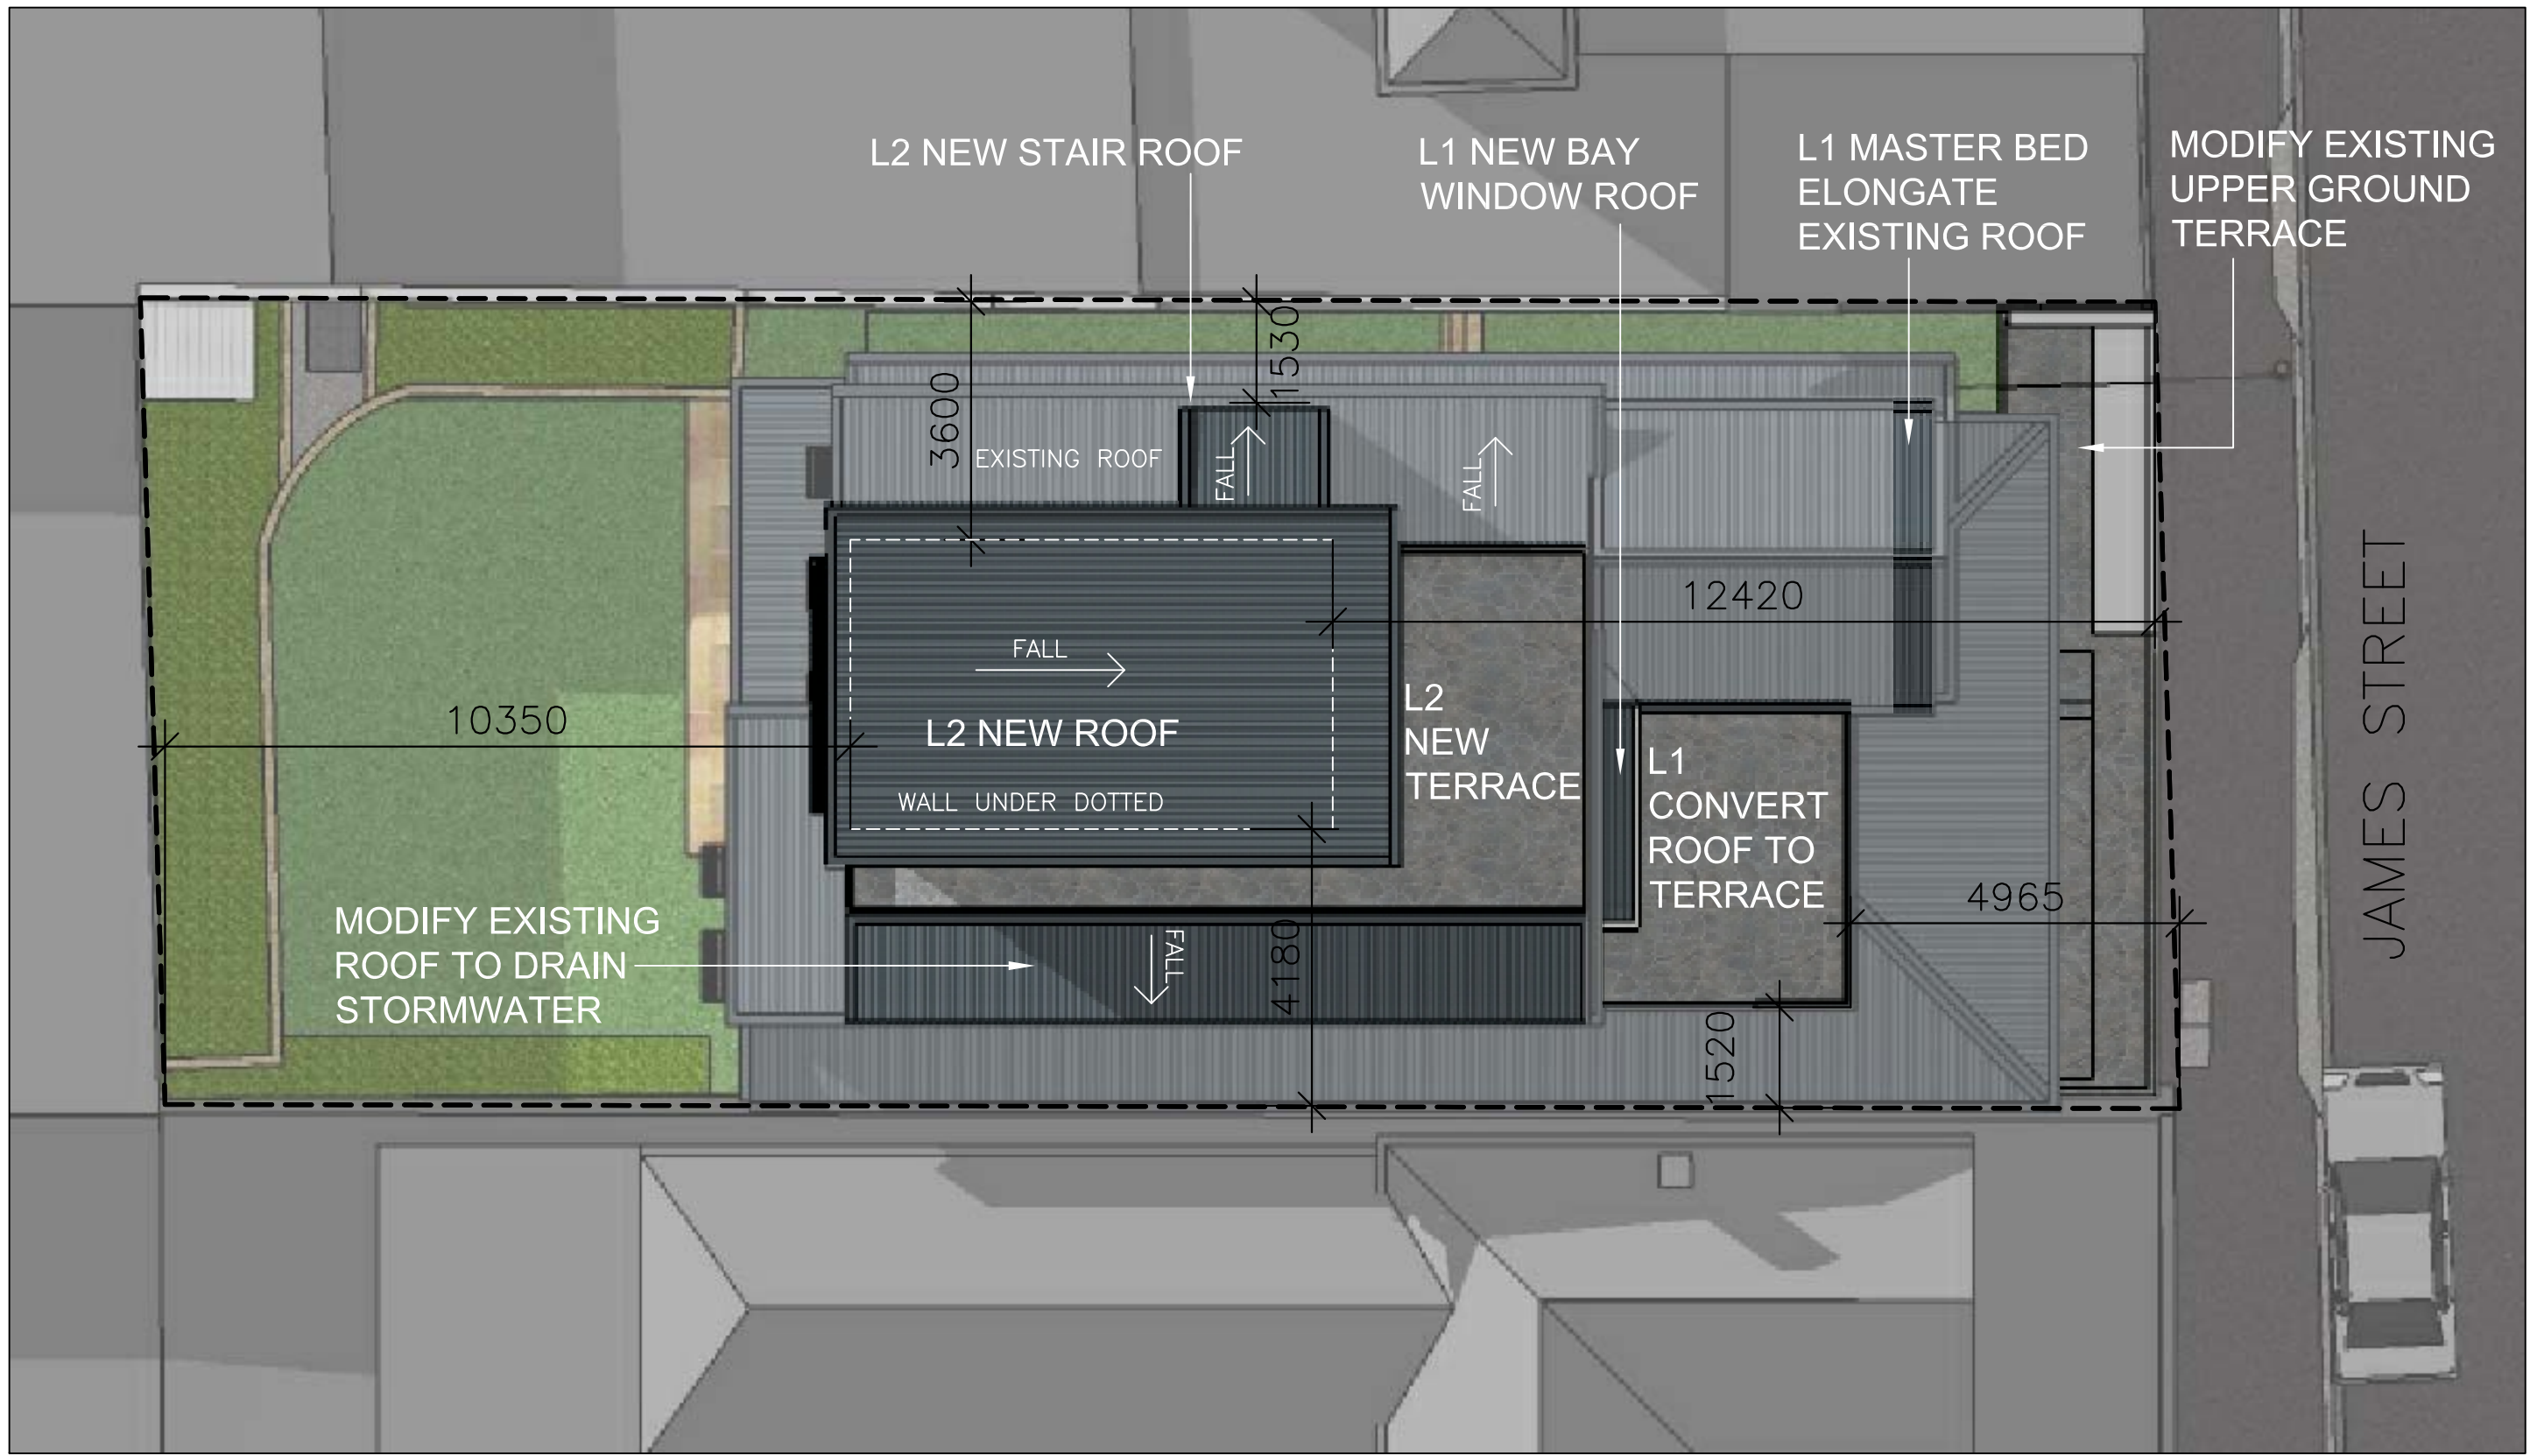


DA NOTIFICATION PLAN

11 JAMES ST MANLY NSW 2095

SINGLE DWELLING ALTERATIONS AND ADDITIONS



DEC 2018

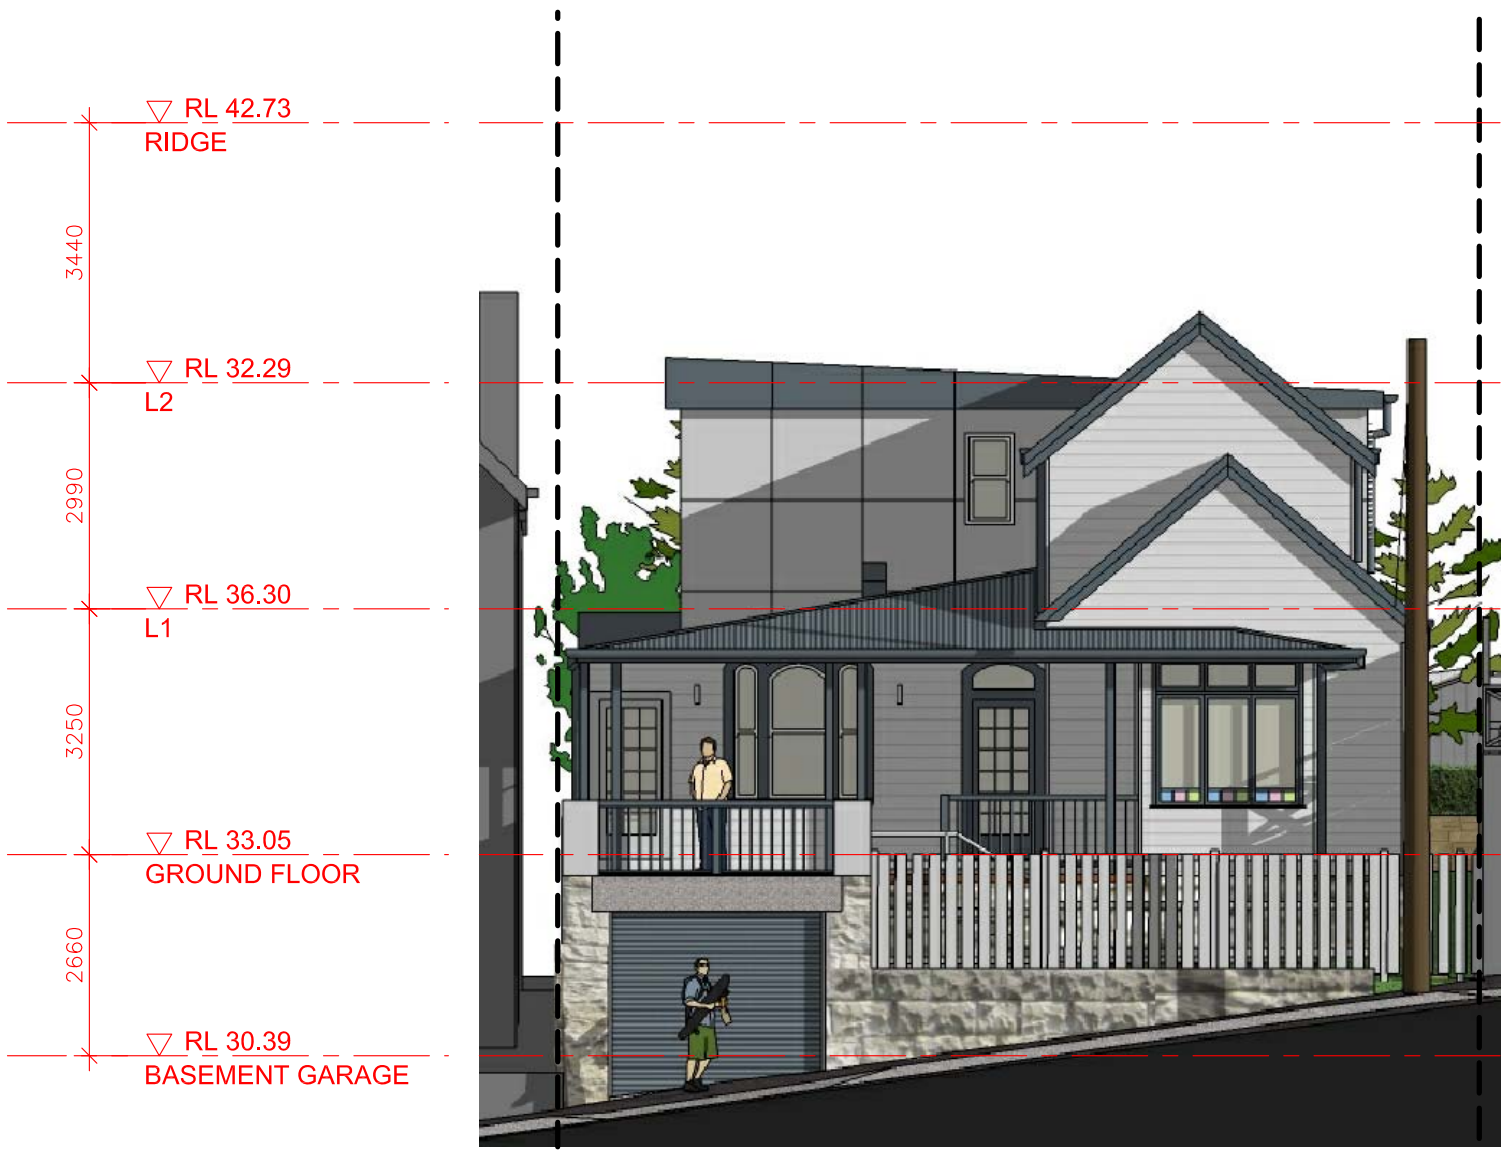

PROPOSED SITE PLAN



EXISTING EAST ELEVATION (JAMES STREET)

PROPOSED EAST ELEVATION (JAMES STREET)

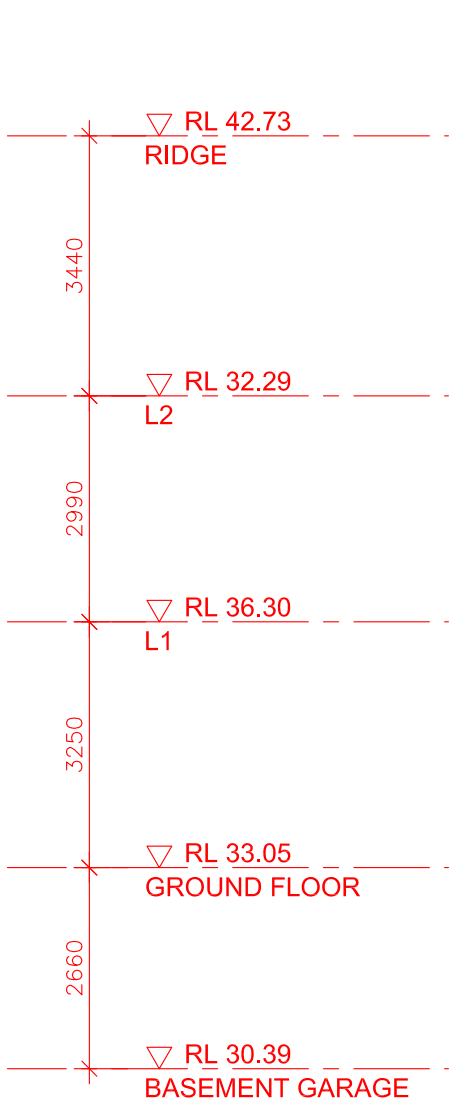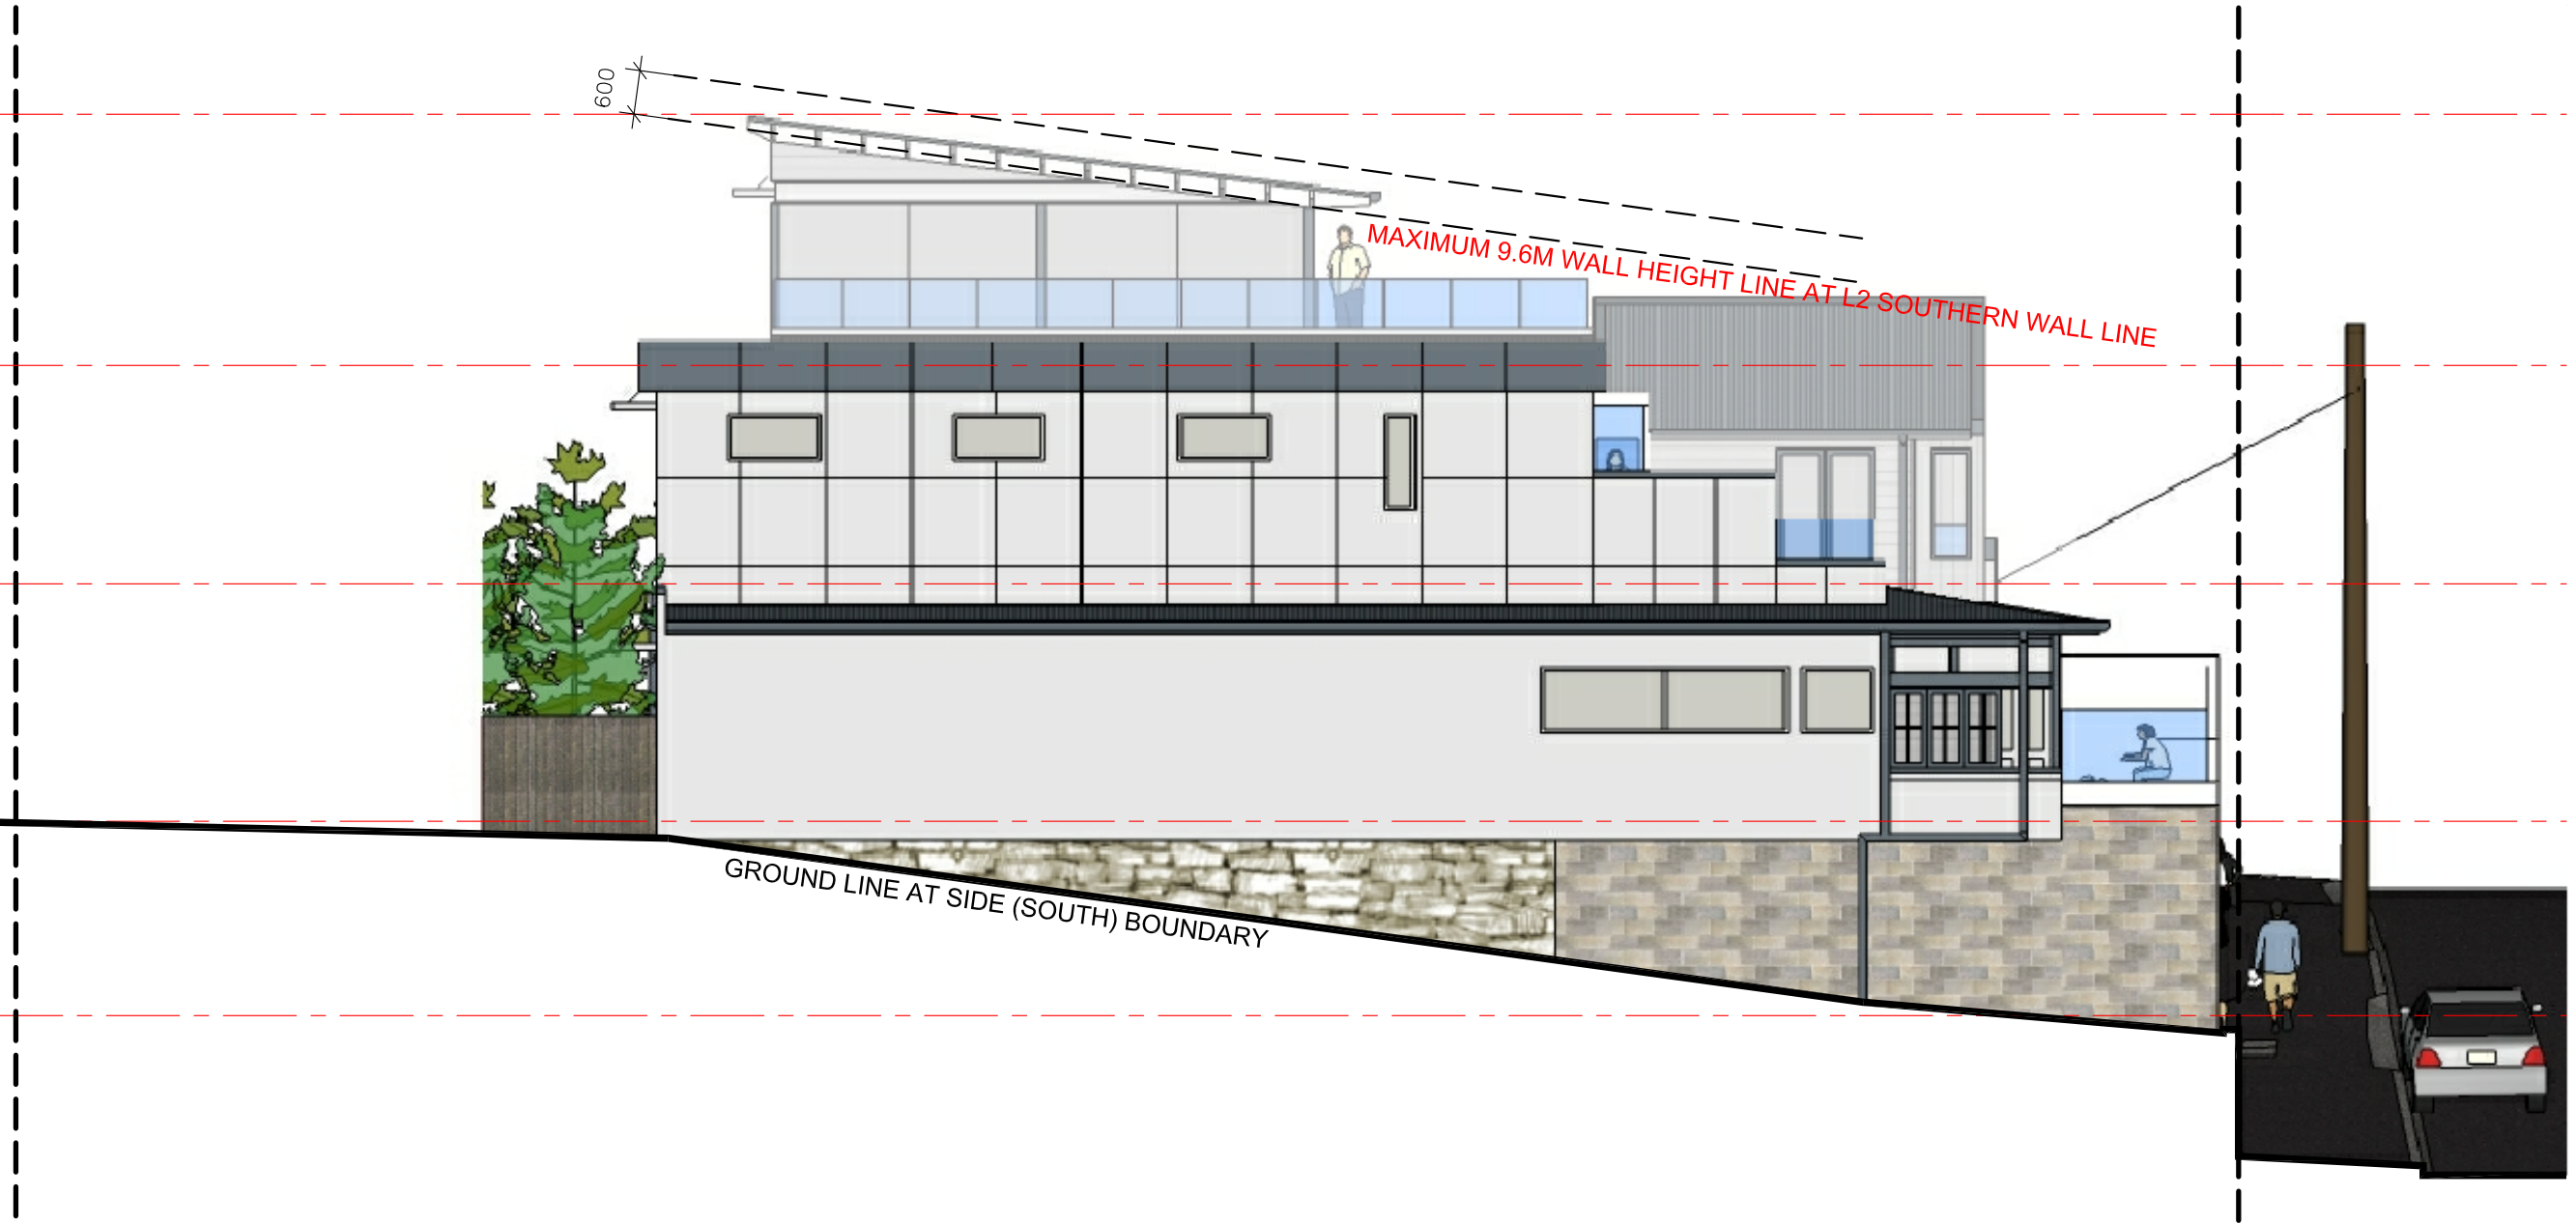

PROPOSED SOUTH ELEVATION

PROPOSED NORTH ELEVATION

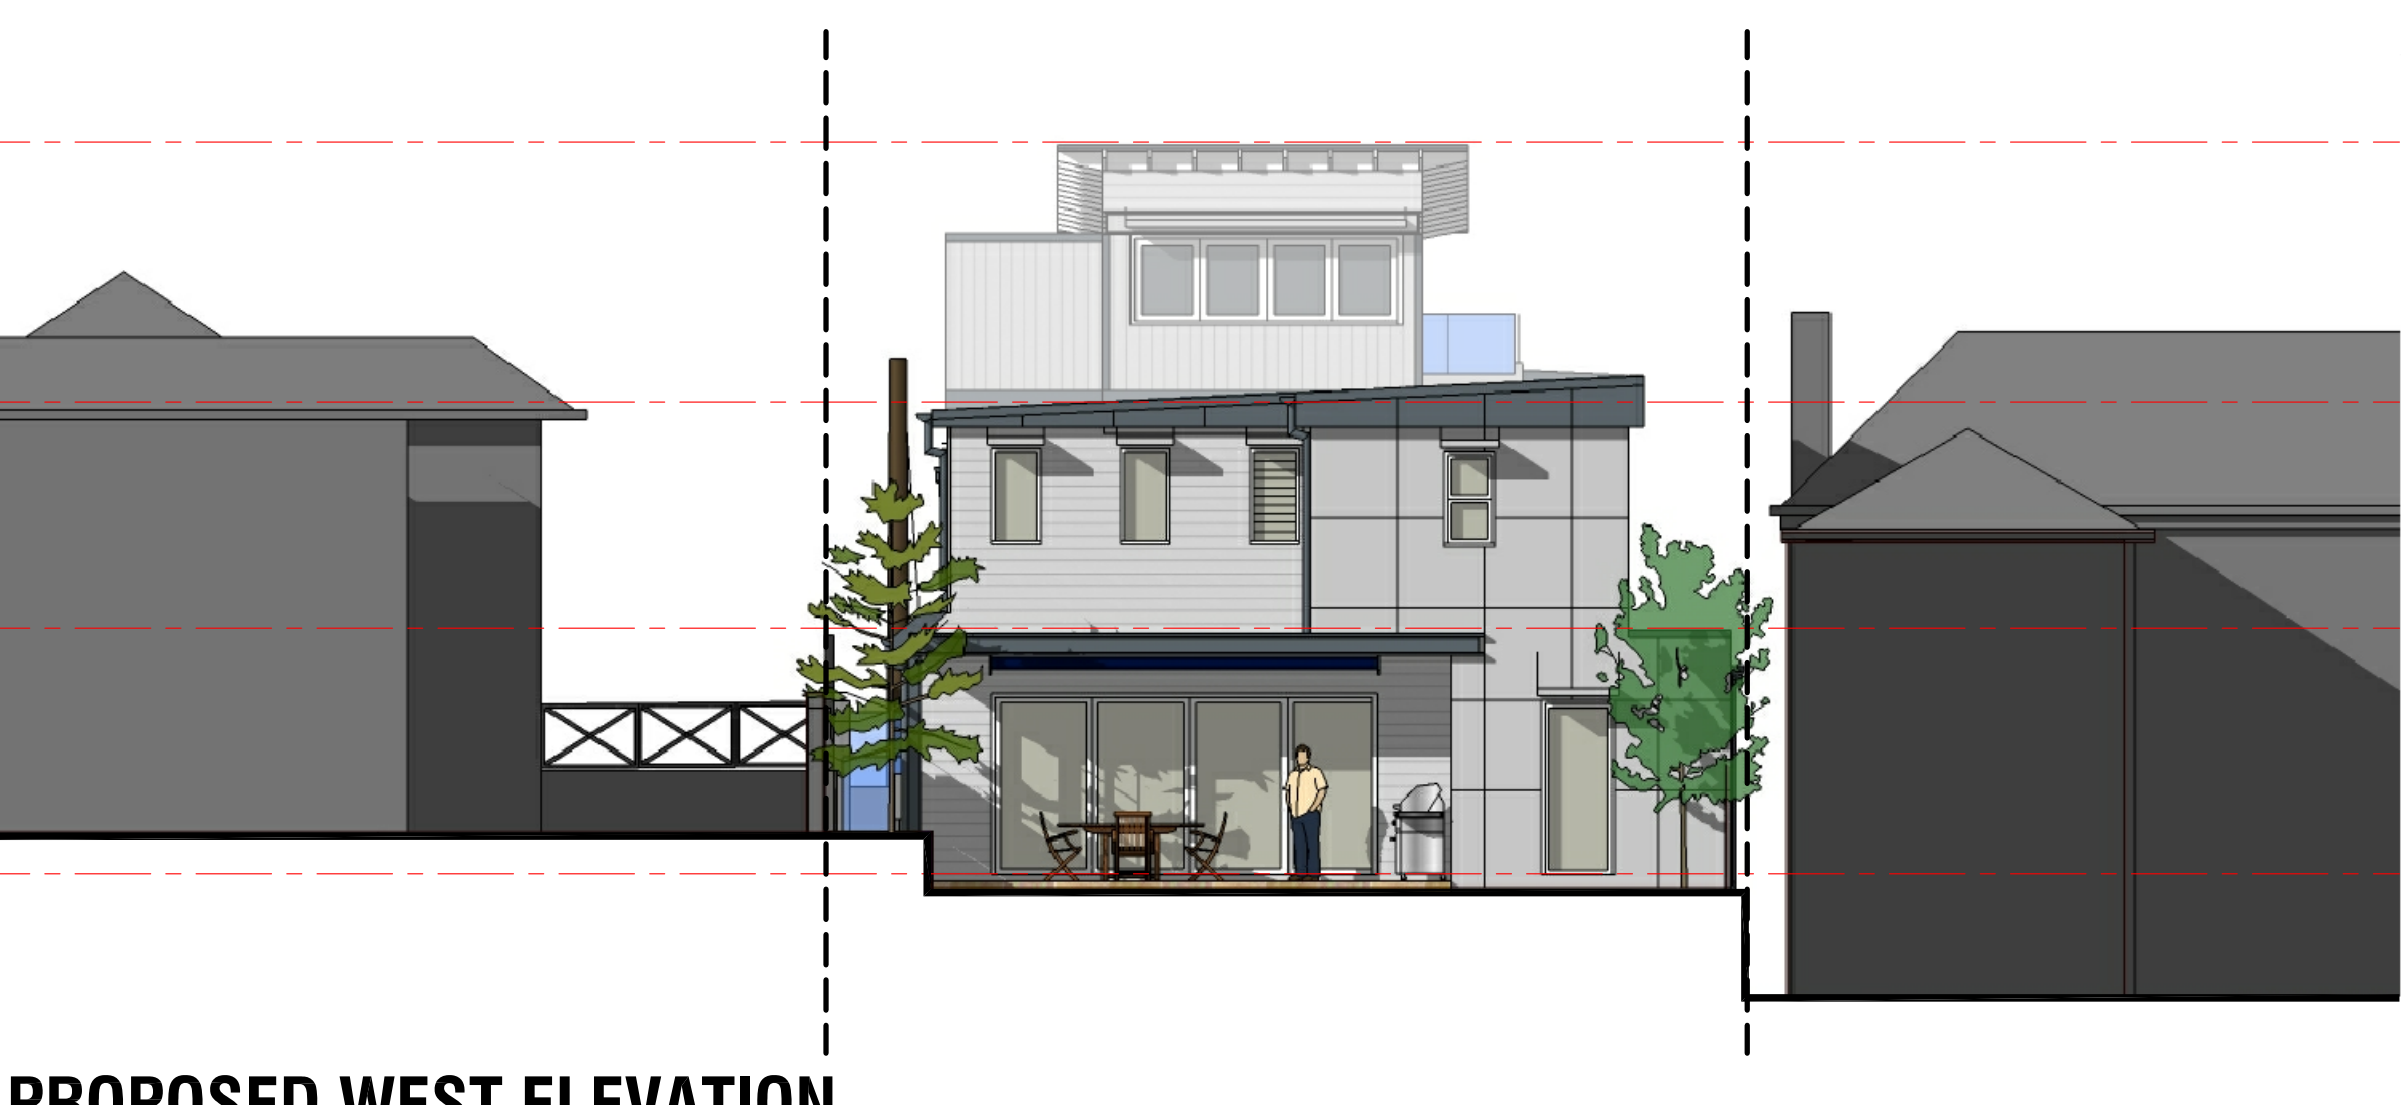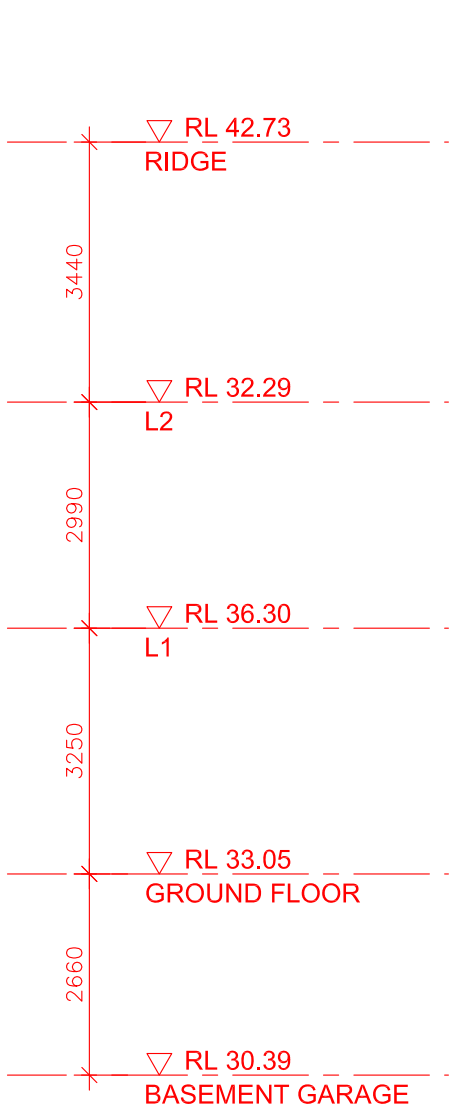

PROPOSED WEST ELEVATION