

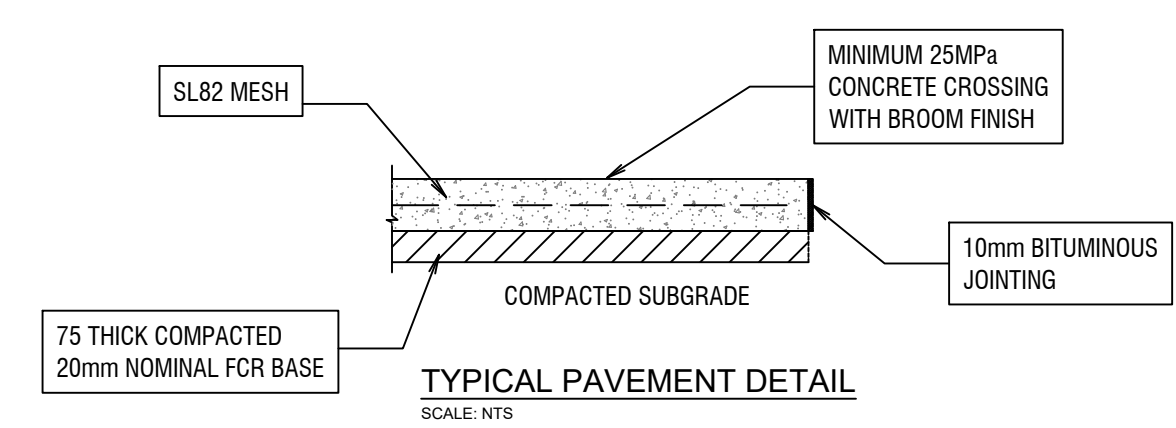


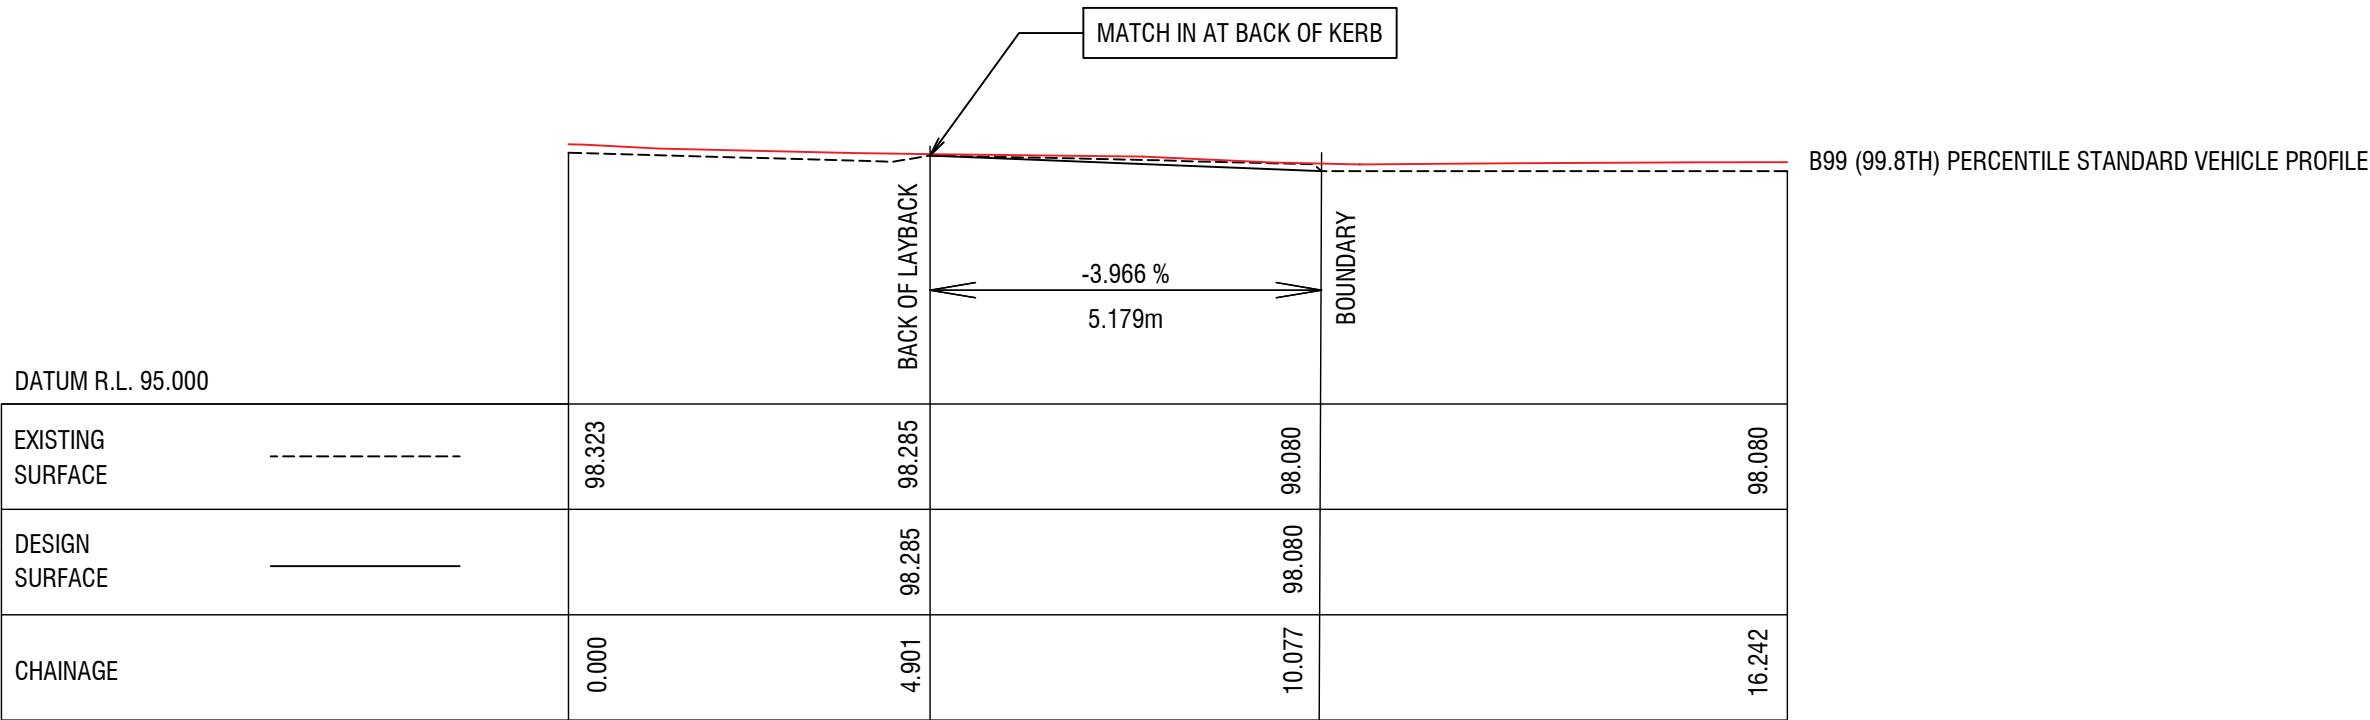

LONITUDINAL SECTION

DRIVEWAY LEFT EDGE CH 0.000 TO CH 16.242

SCALE HORIZONTAL 1:100 VERTICAL 1:100

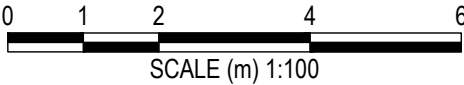


REV	DATE	AMENDMENT / REVISION DESCRIPTION	TITLE	NAME
A	29/10/2021	ISSUED FOR DA	DRAWN	RT
			DESIGNED	RT
			DRG CHECK	JP
			DESIGN CHECK	JP
			APPROVED	PH

HYVE DESIGNS




ISSUED FOR DA

SITE ADDRESS				
9 AUBREEN STREET, COLLAROY NSW				
CLIENT				
L.BERRY & L.GEERCKE				
DRIVEWAY DESIGN PLANS				
THIS DRAWING AND THE INFORMATION CONTAINED THEREON HAVE BEEN CREATED SOLELY FOR A PARTICULAR PURPOSE AND CLIENT. THIS IS PROTECTED BY COPYRIGHT. YOU MAY NOT REPRODUCE ANY OF IT IN ANY FORM WITHOUT THE WRITTEN PERMISSION BY HYVE DESIGNS PTY LTD. IF YOU DO, YOU MAY HAVE TO PAY FOR DAMAGES TO HYVE DESIGNS PTY LTD OR YOU MAY BE PROSECUTED.				
JOB NUMBER:	DATUM	SCALE	SHEET No	REV
SC21095	AHD	A3, 1:100	DR02	A

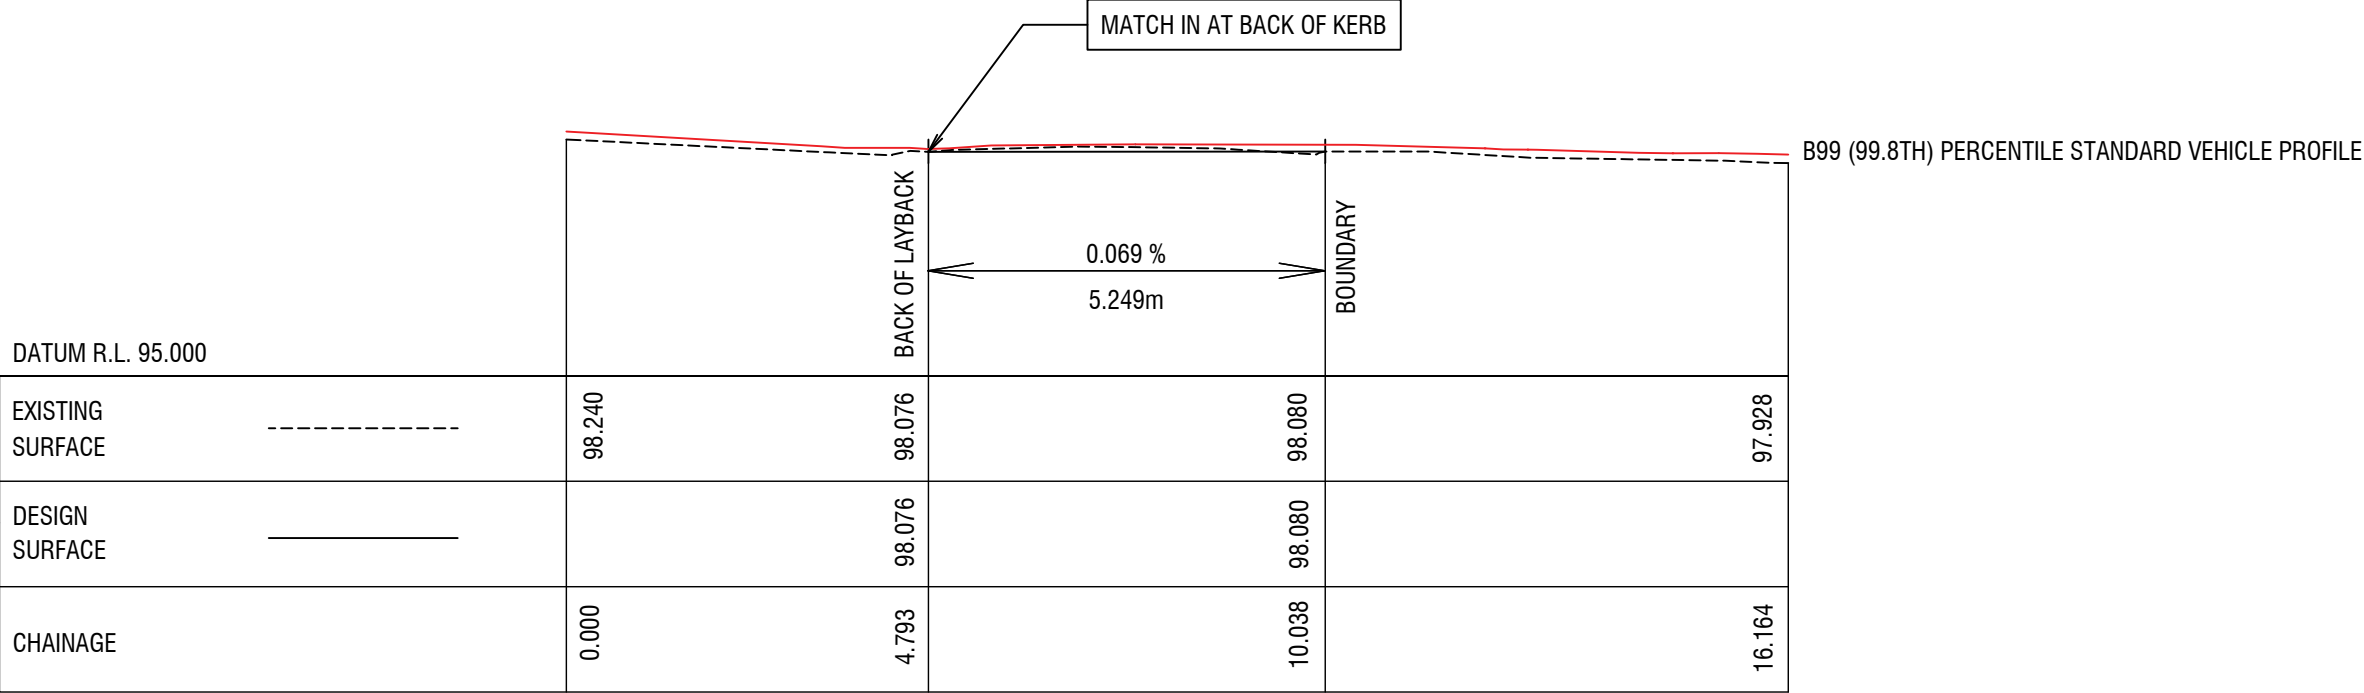

LONITUDINAL SECTION
DRIVEWAY CENTER EDGE CH 0.000 TO CH 16.164
SCALE HORIZONTAL 1:100 VERTICAL 1:100

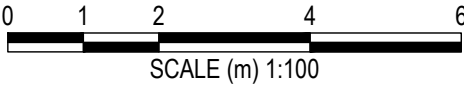


REV	DATE	AMENDMENT / REVISION DESCRIPTION	TITLE	NAME
A	29/10/2021	ISSUED FOR DA	DRAWN	RT
			DESIGNED	RT
			DRG CHECK	JP
			DESIGN CHECK	JP
			APPROVED	PH

HYVE DESIGNS

ISSUED FOR DA


SITE ADDRESS 9 AUBREEN STREET, COLLAROY NSW				
CLIENT L.BERRY & L.GEERCKE				
DRIVEWAY DESIGN PLANS				
THIS DRAWING AND THE INFORMATION CONTAINED THEREON HAVE BEEN CREATED SOLELY FOR A PARTICULAR PURPOSE AND CLIENT. THIS IS PROTECTED BY COPYRIGHT. YOU MAY NOT REPRODUCE ANY OF IT IN ANY FORM WITHOUT THE WRITTEN PERMISSION BY HYVE DESIGNS PTY LTD. IF YOU DO, YOU MAY HAVE TO PAY FOR DAMAGES TO HYVE DESIGNS PTY LTD OR YOU MAY BE PROSECUTED.				
JOB NUMBER: SC21095	DATUM AHD	SCALE A3, 1:100	SHEET No DR03	REV A

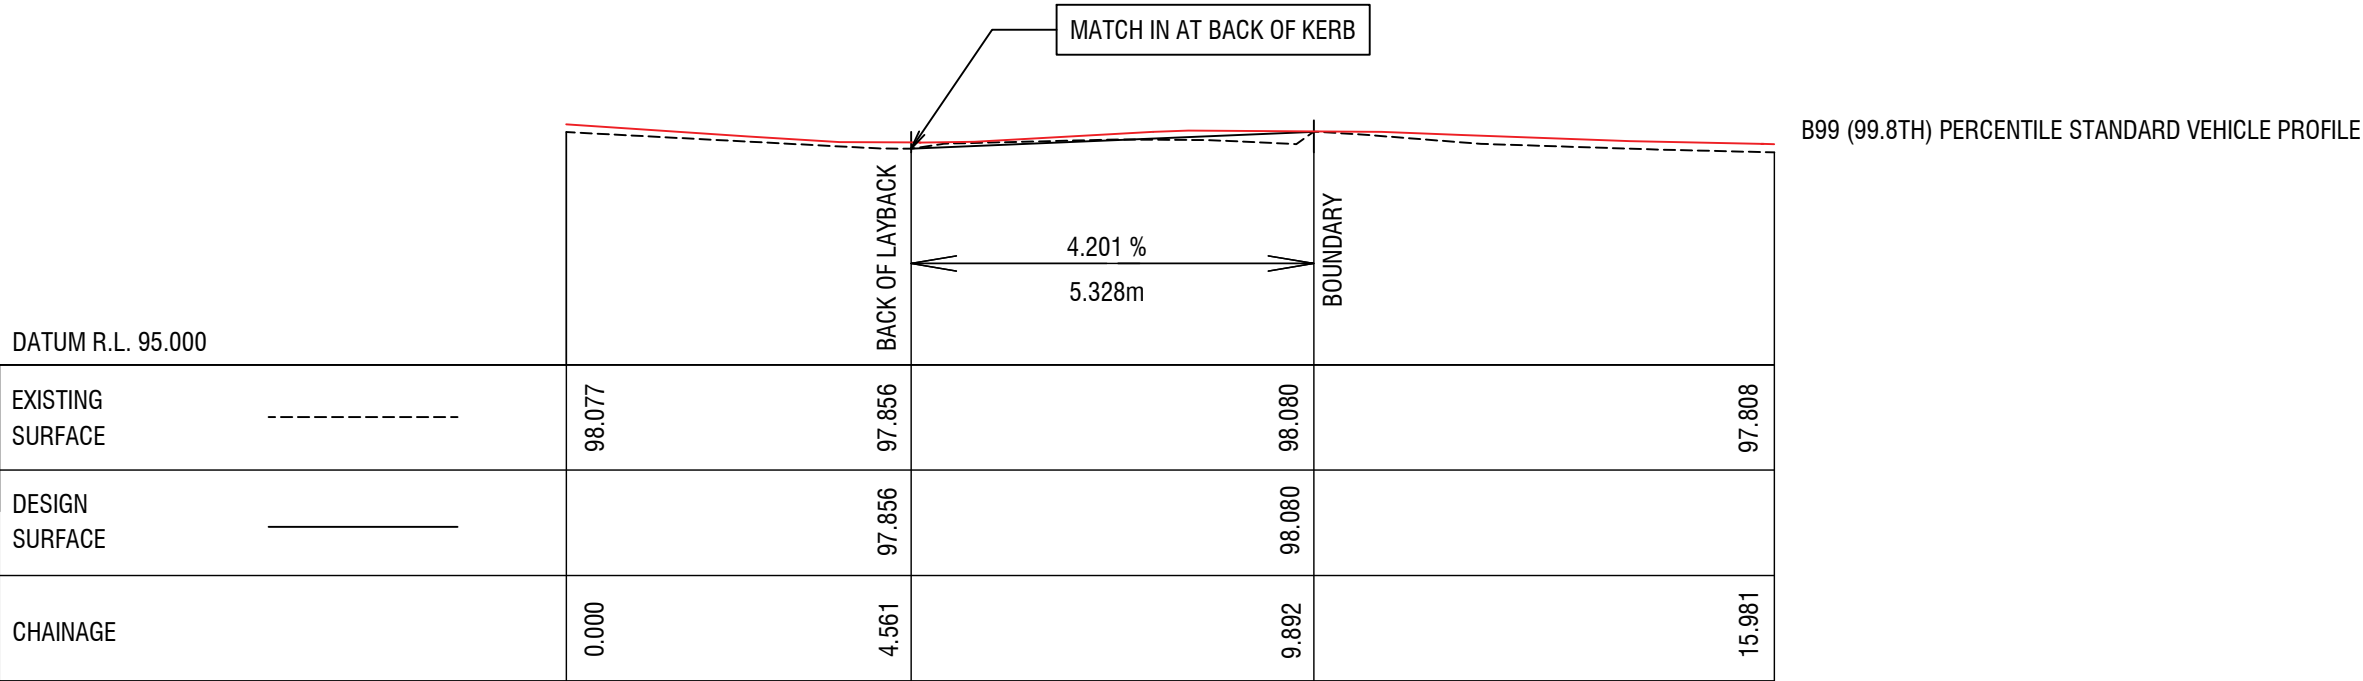

LONITUDINAL SECTION

DRIVEWAY RIGHT EDGE CH 0.000 TO CH 15.981

SCALE HORIZONTAL 1:100 VERTICAL 1:100

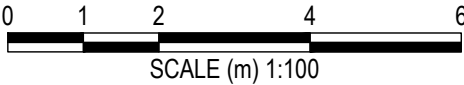


REV	DATE	AMENDMENT / REVISION DESCRIPTION	TITLE	NAME
A	29/10/2021	ISSUED FOR DA	DRAWN	RT
			DESIGNED	RT
			DRG CHECK	JP
			DESIGN CHECK	JP
			APPROVED	PH


HYVE DESIGNS




ISSUED FOR DA				
SITE ADDRESS 9 AUBREEN STREET, COLLAROY NSW				
CLIENT L.BERRY & L.GEERCKE				
DRIVEWAY DESIGN PLANS				
THIS DRAWING AND THE INFORMATION CONTAINED THEREON HAVE BEEN CREATED SOLELY FOR A PARTICULAR PURPOSE AND CLIENT. THIS IS PROTECTED BY COPYRIGHT. YOU MAY NOT REPRODUCE ANY OF IT IN ANY FORM WITHOUT THE WRITTEN PERMISSION BY HYVE DESIGNS PTY LTD. IF YOU DO, YOU MAY HAVE TO PAY FOR DAMAGES TO HYVE DESIGNS PTY LTD OR YOU MAY BE PROSECUTED.				
JOB NUMBER: SC21095	DATUM AHD	SCALE A3, 1:100	SHEET No DR04	REV A

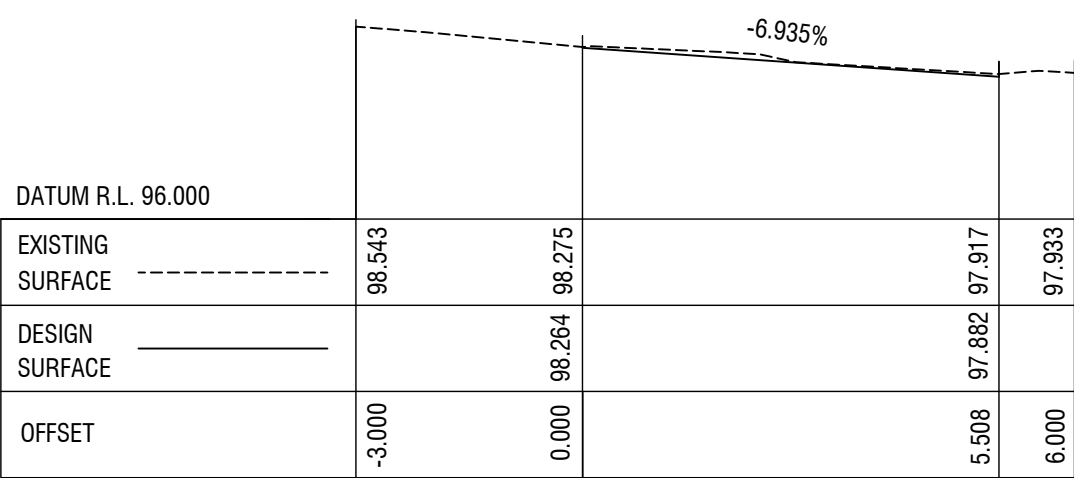


CROSS SECTION
DRIVEWAY LEFT EDGE TO RIGHT EDGE
CH 5.451 TO CH 5.180
SCALE HORIZONTAL 1:100 VERTICAL 1:100

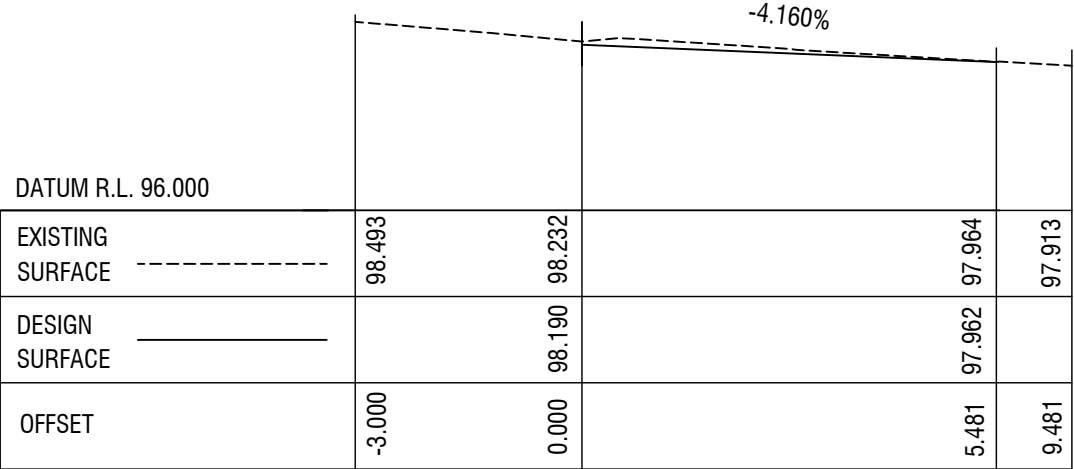

CROSS SECTION
DRIVEWAY LEFT EDGE TO RIGHT EDGE
CH 7.313 CH 7.090
SCALE HORIZONTAL 1:100 VERTICAL 1:100

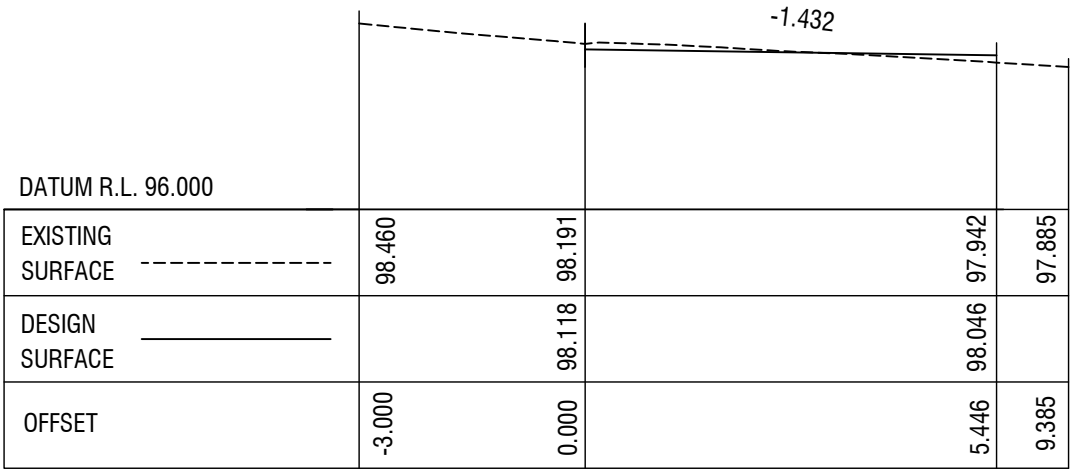

CROSS SECTION
DRIVEWAY LEFT EDGE TO RIGHT EDGE
CH 9.129 TO CH 8.923
SCALE HORIZONTAL 1:100 VERTICAL 1:100

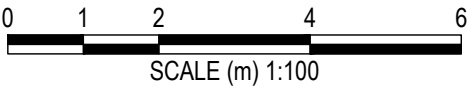

REV	DATE	AMENDMENT / REVISION DESCRIPTION	TITLE	NAME
A	29/10/2021	ISSUED FOR DA	DRAWN	RT
			DESIGNED	RT
			DRG CHECK	JP
			DESIGN CHECK	JP
			APPROVED	PH

HYVE DESIGNS



ISSUED FOR DA

SITE ADDRESS 9 AUBREEN STREET, COLLAROY NSW				
CLIENT L.BERRY & L.GEERCKE				
DRIVEWAY DESIGN PLANS				
THIS DRAWING AND THE INFORMATION CONTAINED THEREON HAVE BEEN CREATED SOLELY FOR A PARTICULAR PURPOSE AND CLIENT. THIS IS PROTECTED BY COPYRIGHT. YOU MAY NOT REPRODUCE ANY OF IT IN ANY FORM WITHOUT THE WRITTEN PERMISSION BY HYVE DESIGNS PTY LTD. IF YOU DO, YOU MAY HAVE TO PAY FOR DAMAGES TO HYVE DESIGNS PTY LTD OR YOU MAY BE PROSECUTED.				
JOB NUMBER: SC21095	DATUM AHD	SCALE A3, 1:100	SHEET No DR05	REV A