



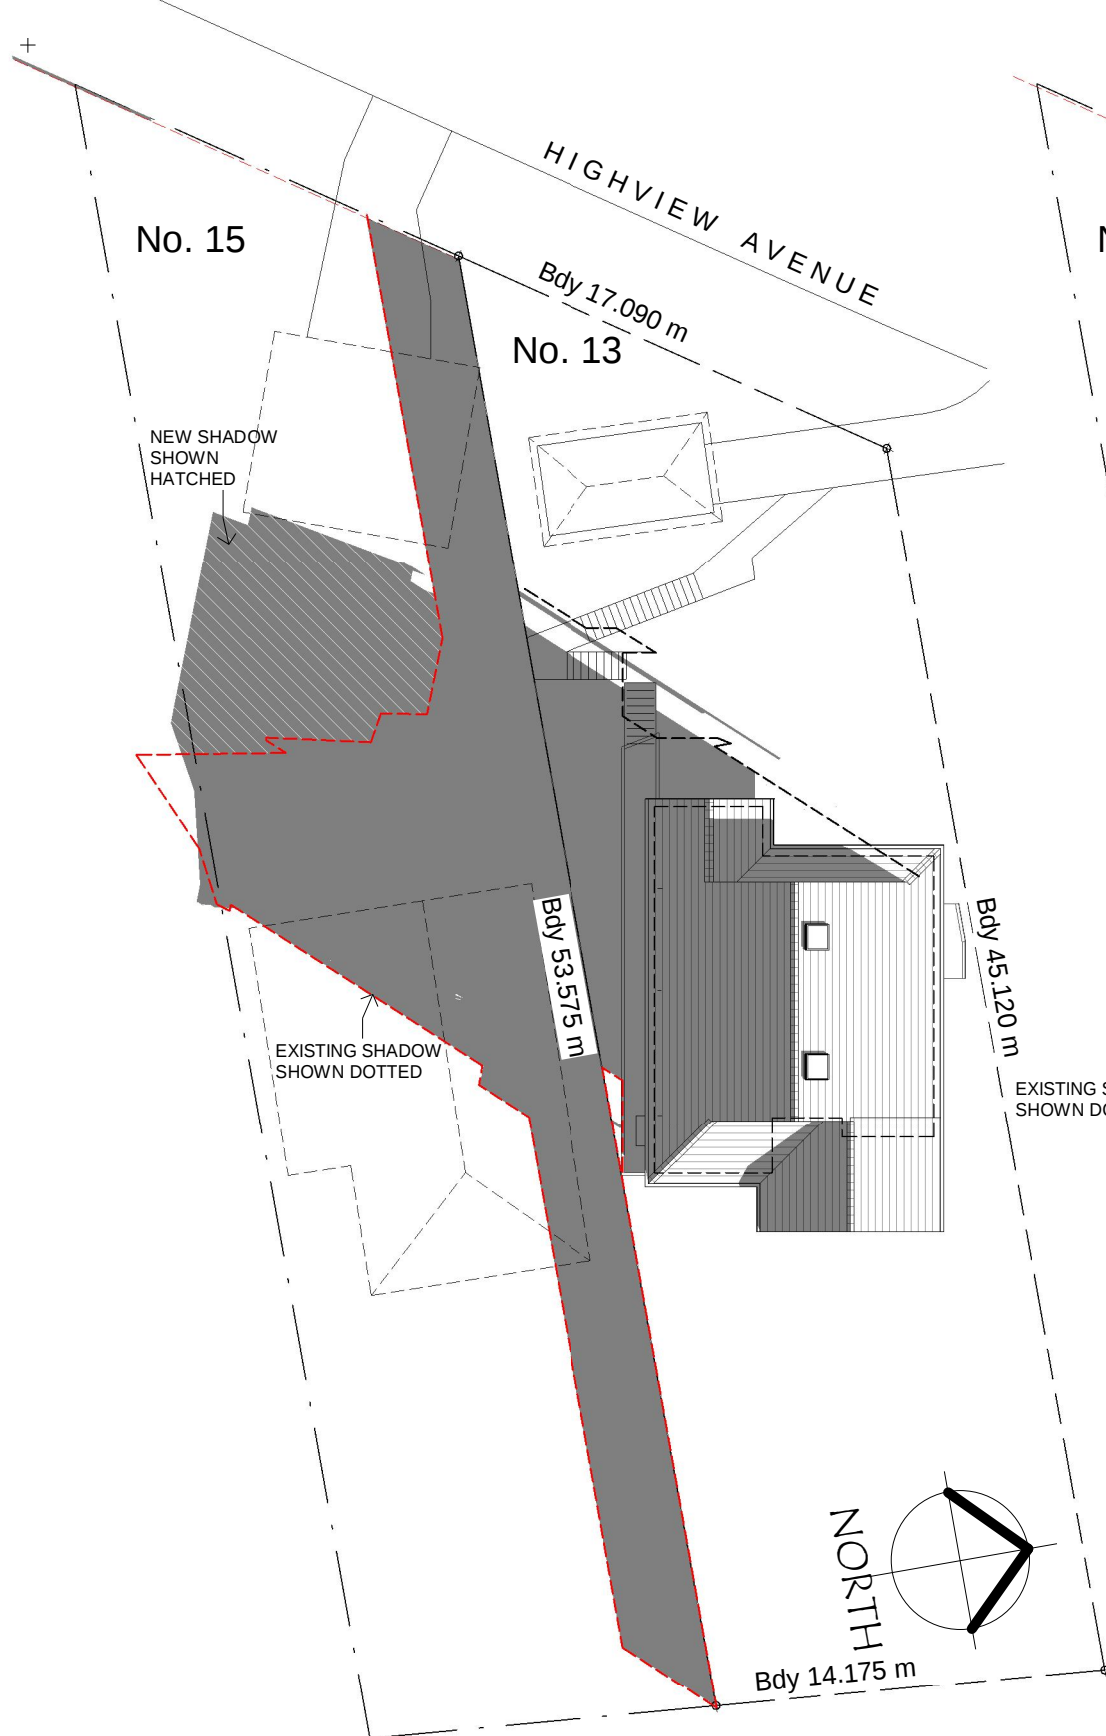


June 21 - 900am

1 : 275

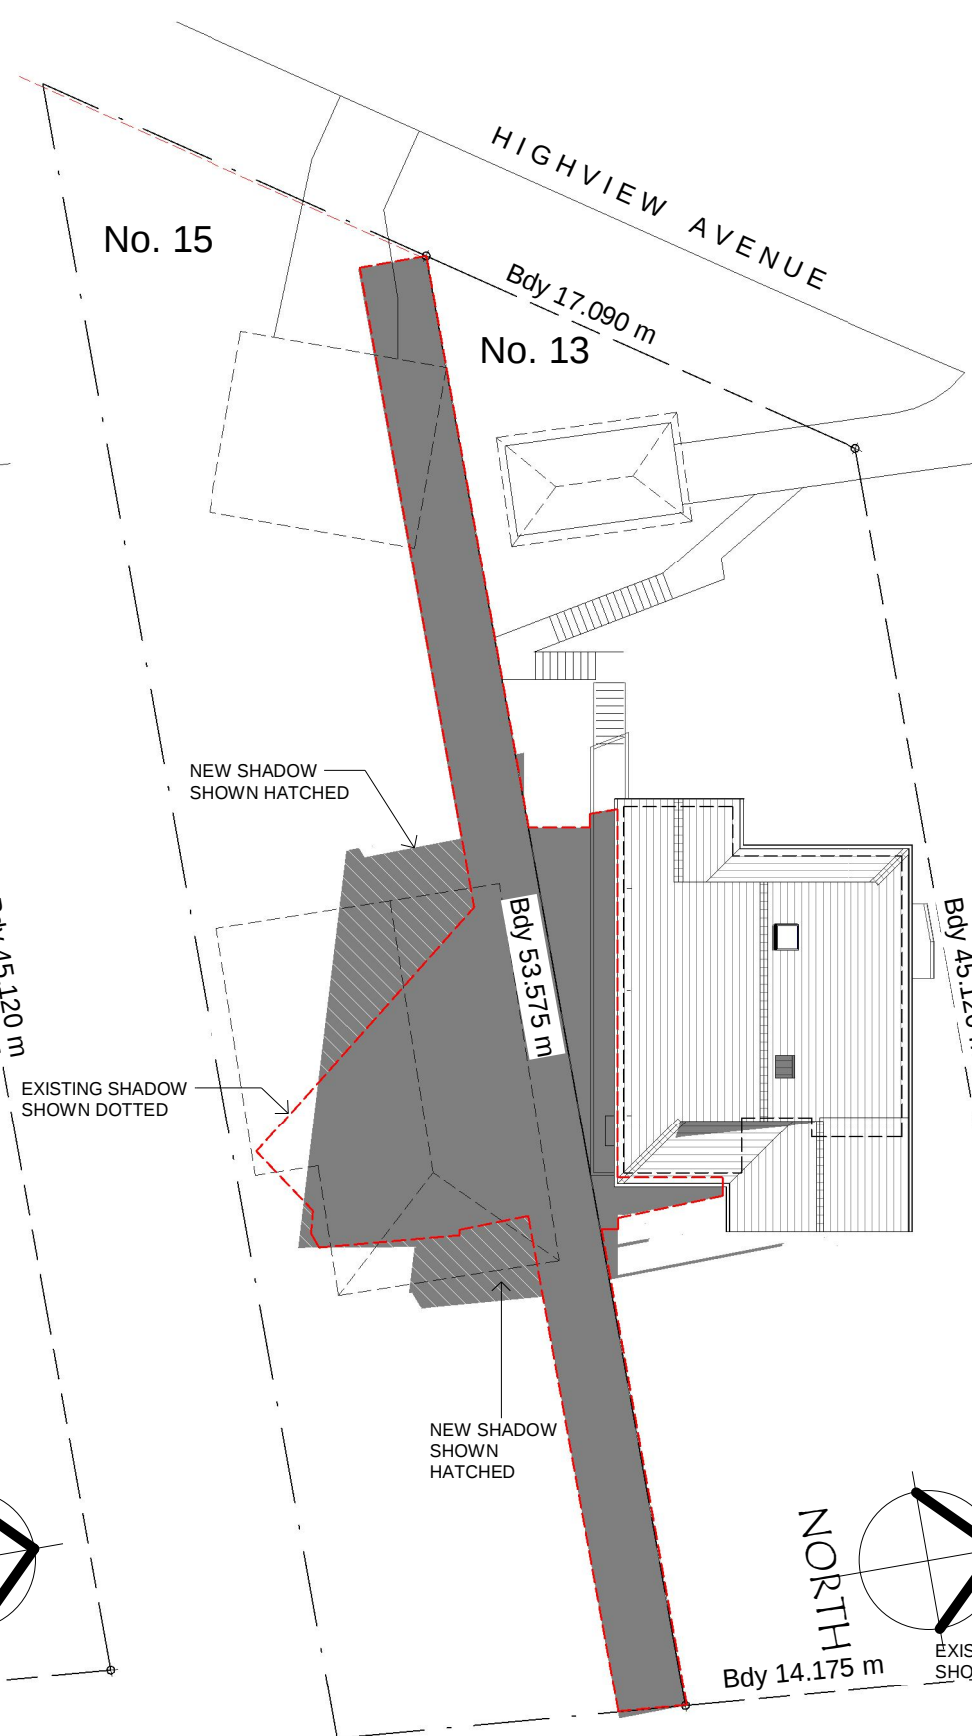

June 21 - 12noon

1 : 250

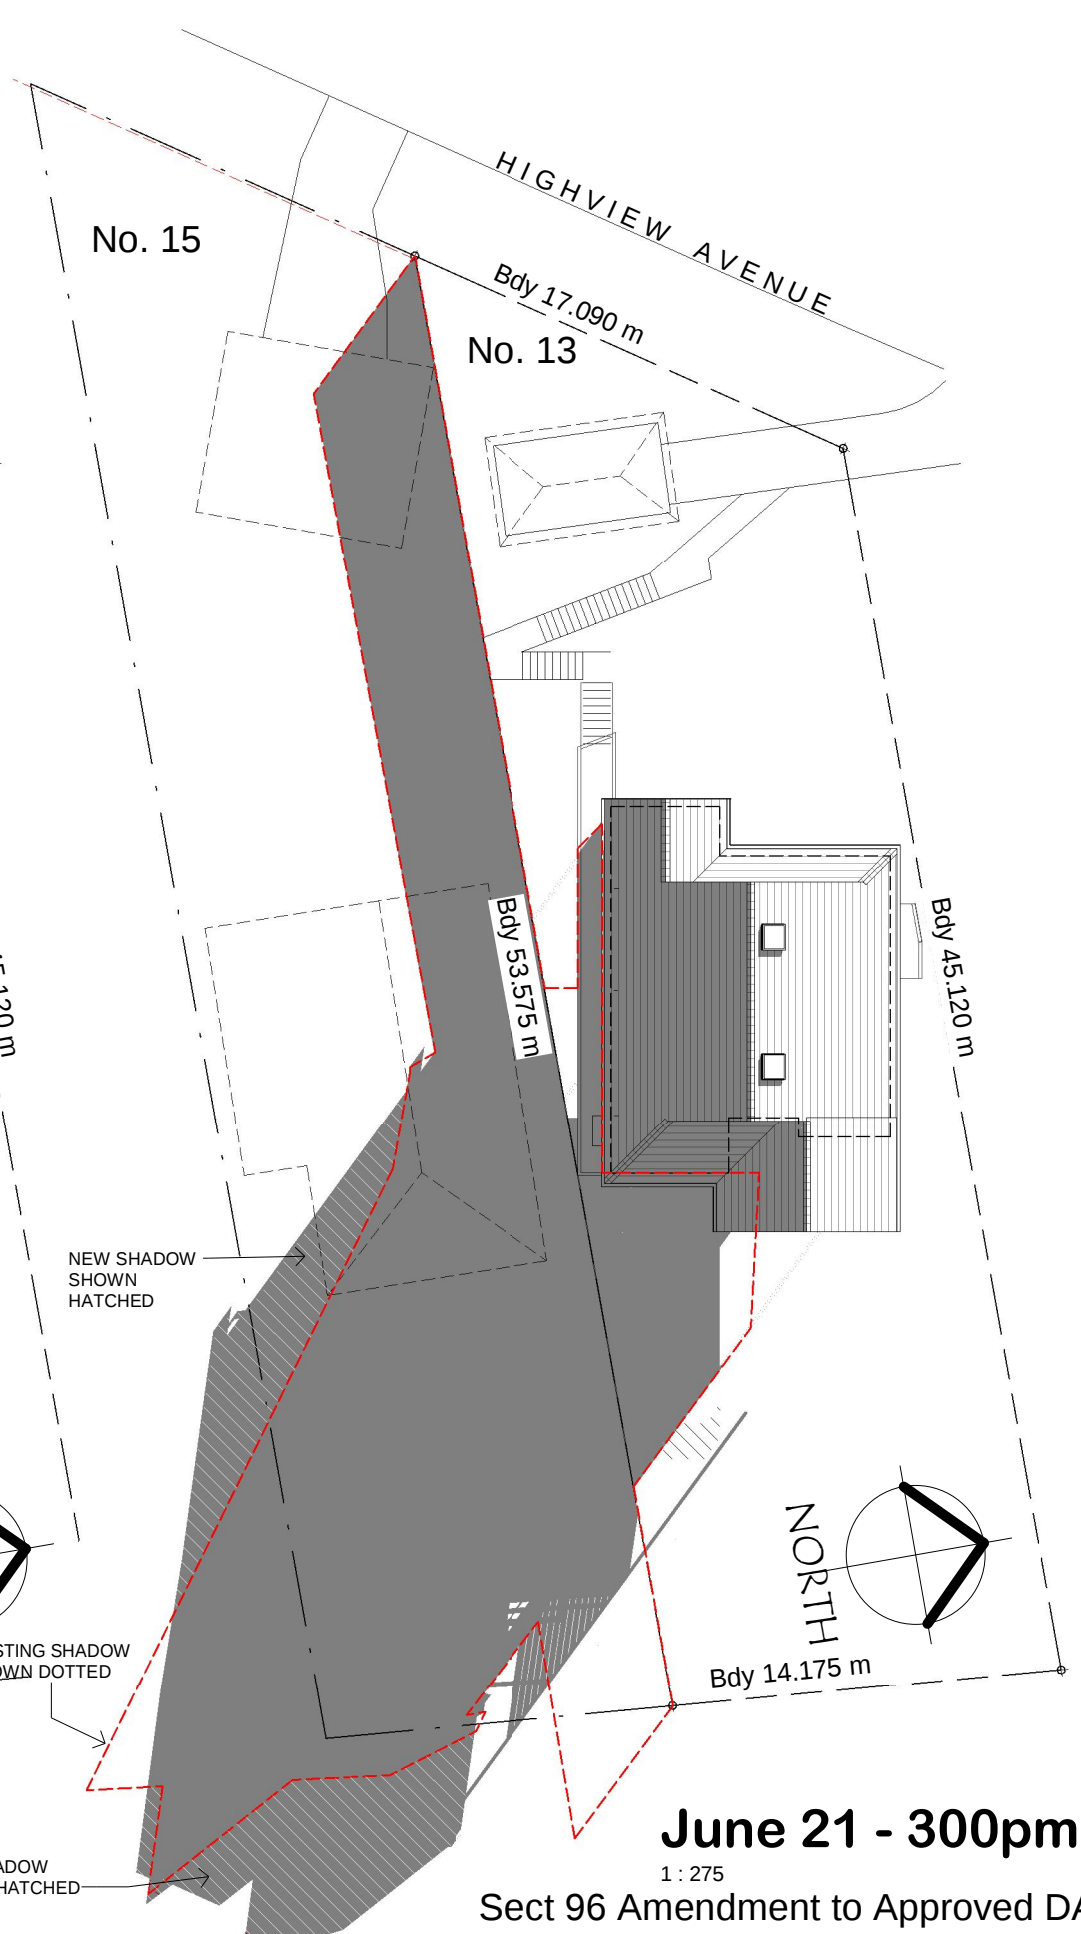

June 21 - 300pm

1 : 275

Sect 96 Amendment to Approved DA



AIXIA DESIGN PO BOX 500 HAMILTON NSW 2303
0459 025704 aixiadesign@yahoo.com.au

NOTE
 DO NOT SCALE DRAWINGS, TAKE FIGURED DIMENSIONS GIVEN.
 CHECK & CONFIRM ALL DIMENSIONS ON SITE PRIOR TO ORDERING OR FABRICATING ANY ITEM.
 REPORT ANY DISCREPANCIES TO THE OWNER/S PRIOR TO CONTINUING WITH ANY WORK.
 ALL WORK TO NCC BCA REQUIREMENTS

AMENDMENTS		
Issue	Description	Date
1	Issued for DA	June '15
2	Deck size revised	Mar. '16
3	Upper Level Roof raised 300mm	Jan. '17

Client
M & M Tsakiris
 Address
13 Highview Avenue
Manly Vale NSW

Project
Alts and Adds to Existing Residence
 Title
Shadow Diagrams 21st June

Date : Feb 2016
 Drawn by : NG
 Sheets in Set : 6
 Scale : 1 : 275
 Project No : **012**
 Dwg No

S01 3

6/02/2017 10:41:41 AM