


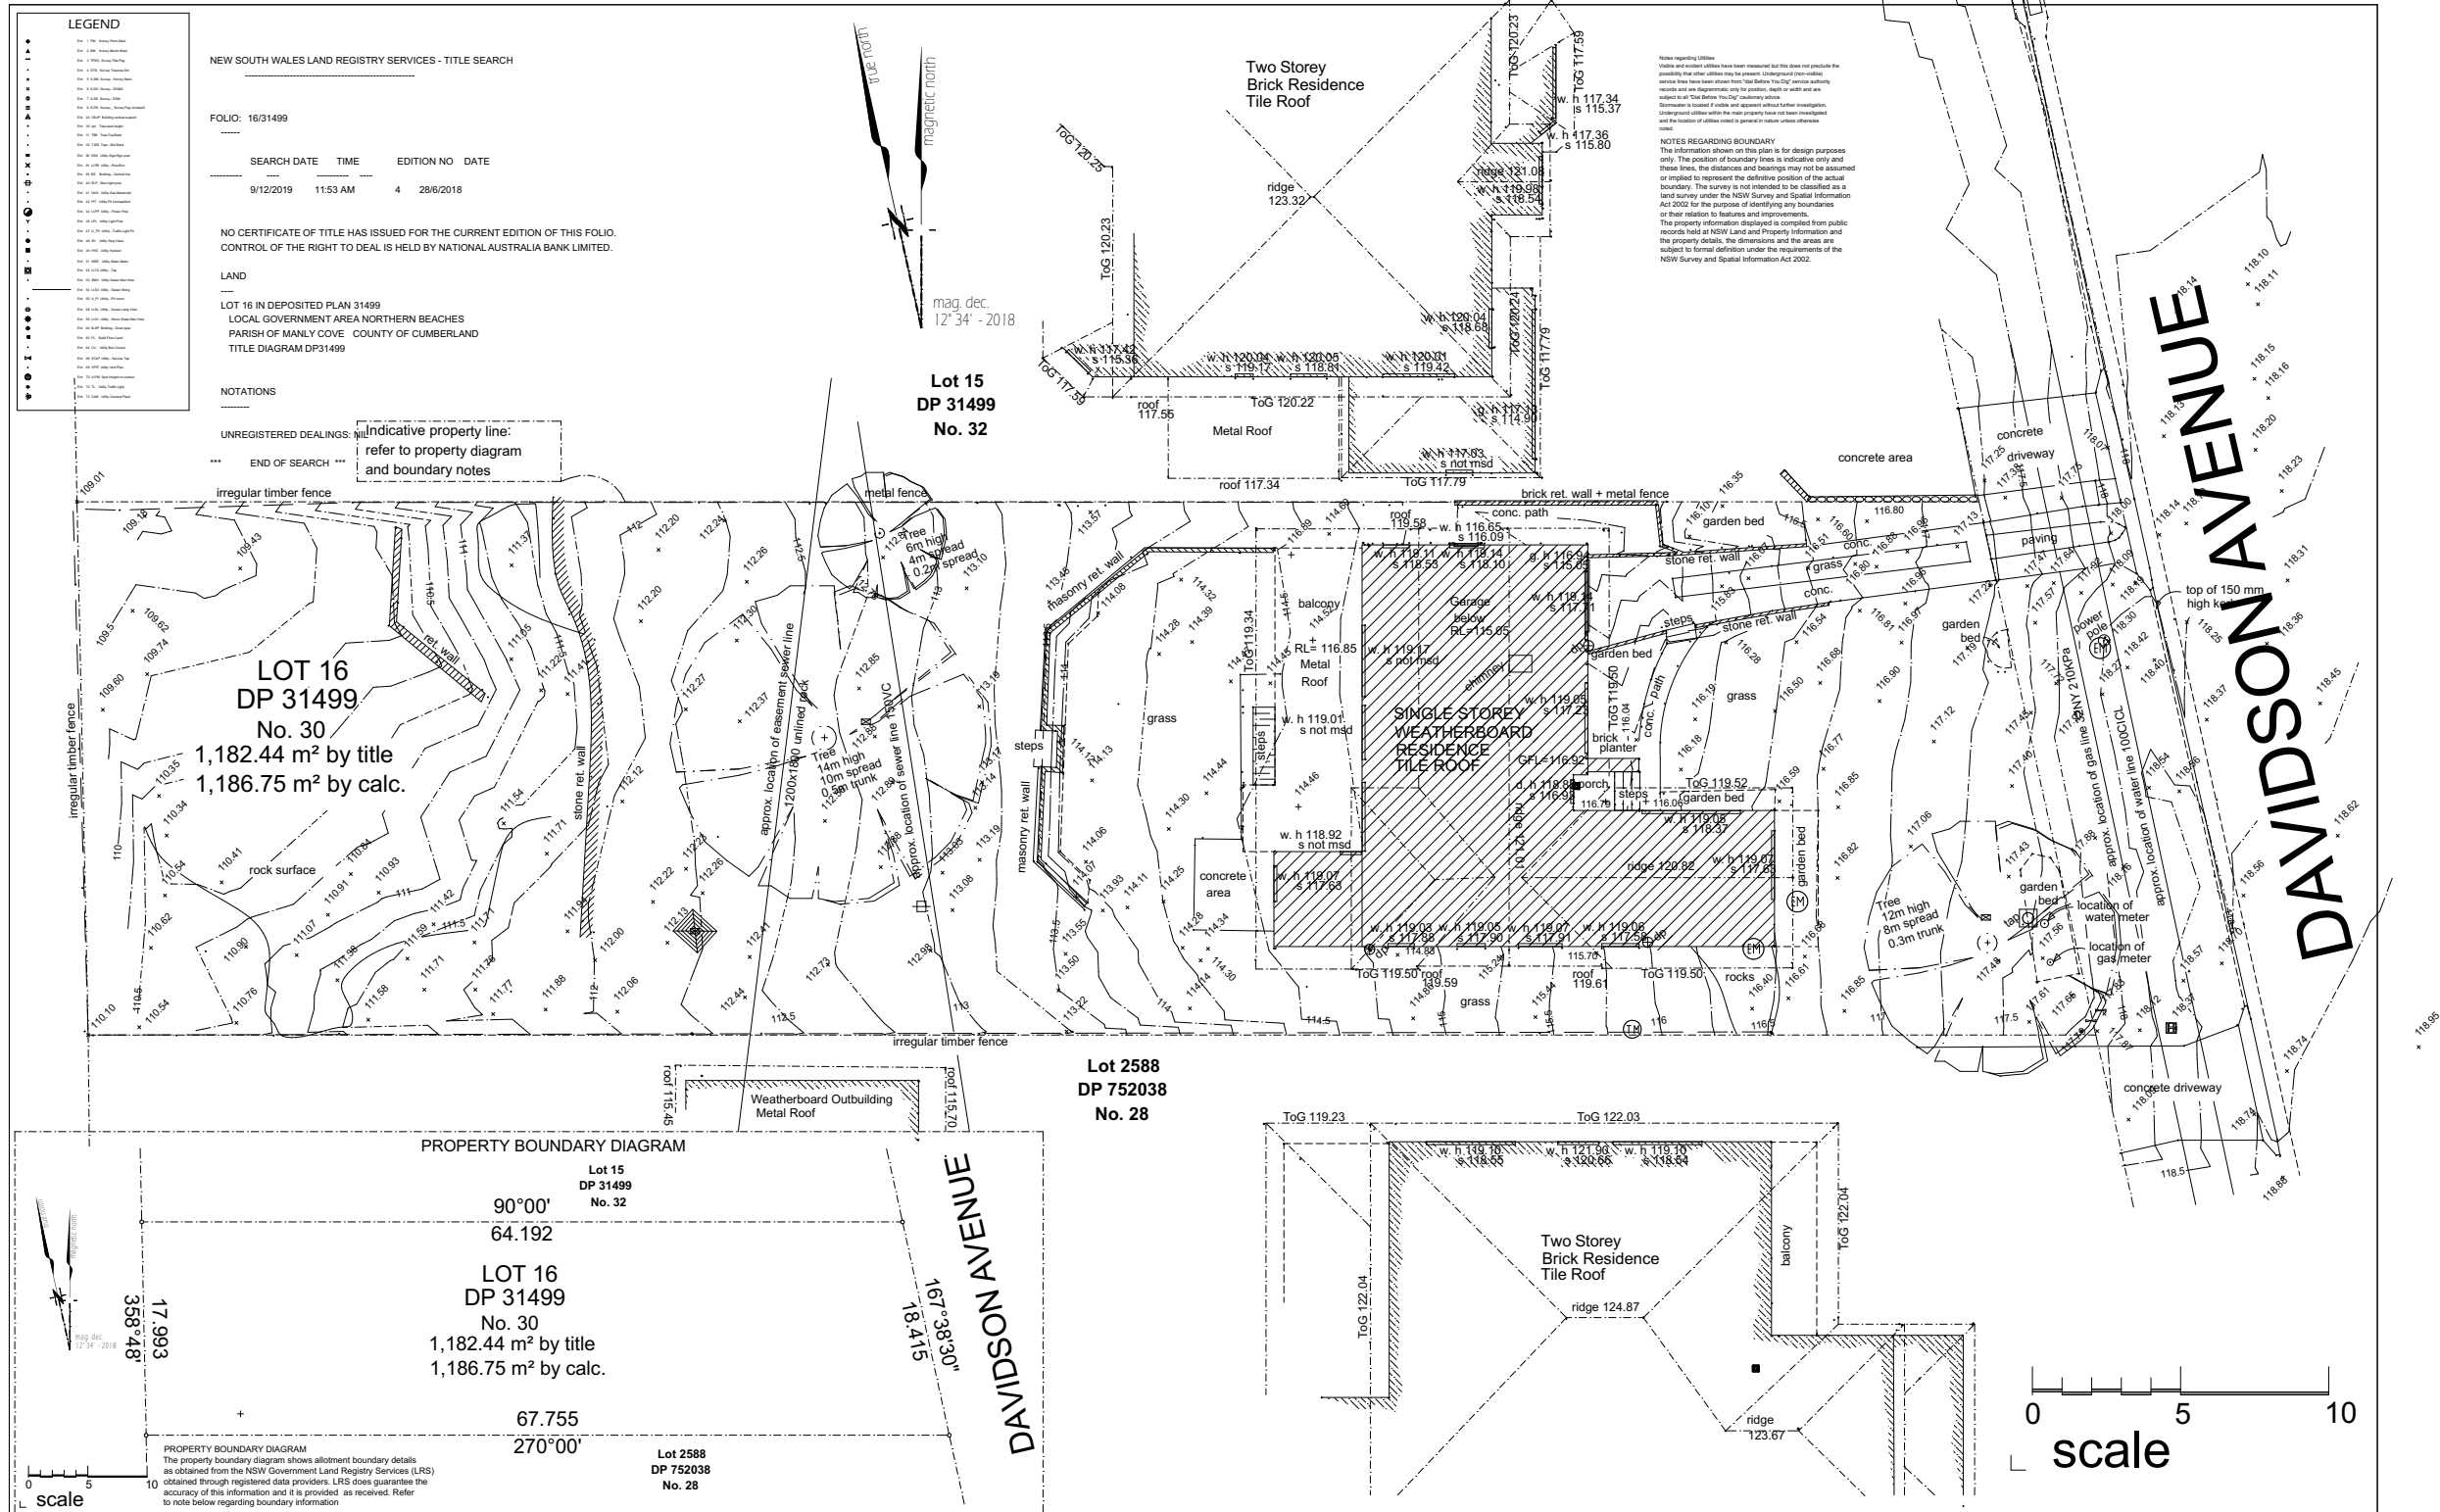

		 DASURVEYS 1300 dasurveys 27 Chiltern Road, Ingleside, NSW, 2101 www.dasurveys.com.au	CLIENT: NICOLE TITLE: DETAIL SURVEY AT 30 DAVIDSON AVENUE, FORESTVILLE NSW 2087	SCALE: 1:100 @ A1 1:200 @ A3DT	
				FILE::5104	
				ACAD: P5104.DWG	GC:
				DRN: CC	CHKD: PN
PLAN REVISIONS	DATUM: AHD ORIGIN: SCIMS DATE: 12/12/2019			SHEET...1.....of...1.....SHEETS	

DA APPLICATION
ONLY
NOT FOR CONSTRUCTION

1 SURVEY PLAN
1:250




© Copyright
Rapid Plans 2020

Rapid Plans reserves all rights to this drawing, this drawing remains the property of Rapid Plans and may not be copied without written consent, all content including intellectual, remain the property of Rapid Plans upon request. The builder shall check and verify all dimensions and verify all errors and omissions to the Designer. Do not scale the drawings. Drawings shall not be used for construction purposes until issued by the Designer for construction.

bdaa
BUILDING DESIGNERS
ASSOCIATION OF AUSTRALIA

bdaa
ACCREDITED
BUILDING DESIGNER

Builder to Check and Confirm
all Measurements Prior to
Commencement of any works.
Immediately Report any
Discrepancies to Rapid Plans

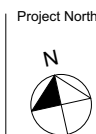

Checked
Plot Date: 5/08/2020
Project NO: RP0320CUB
Project Status: DA
Client: Nicole and John Cubbin
Site: 30 Davidson Avenue, Forestville
2087
Sheet Size: A3

DRAWING TITLE :
SITE AND LOCATION
SITE SURVEY
PROJECT NAME :
New Dwelling

REVISION NO.
DATE: 5/08/20
DRAWING NO.
DA1002

