
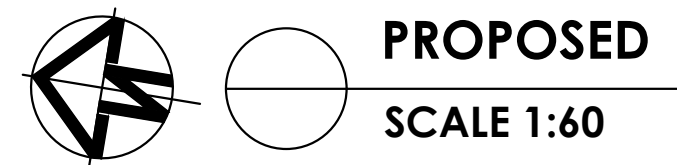


NO. 1126 PITTWATER ROAD, COLLAROY

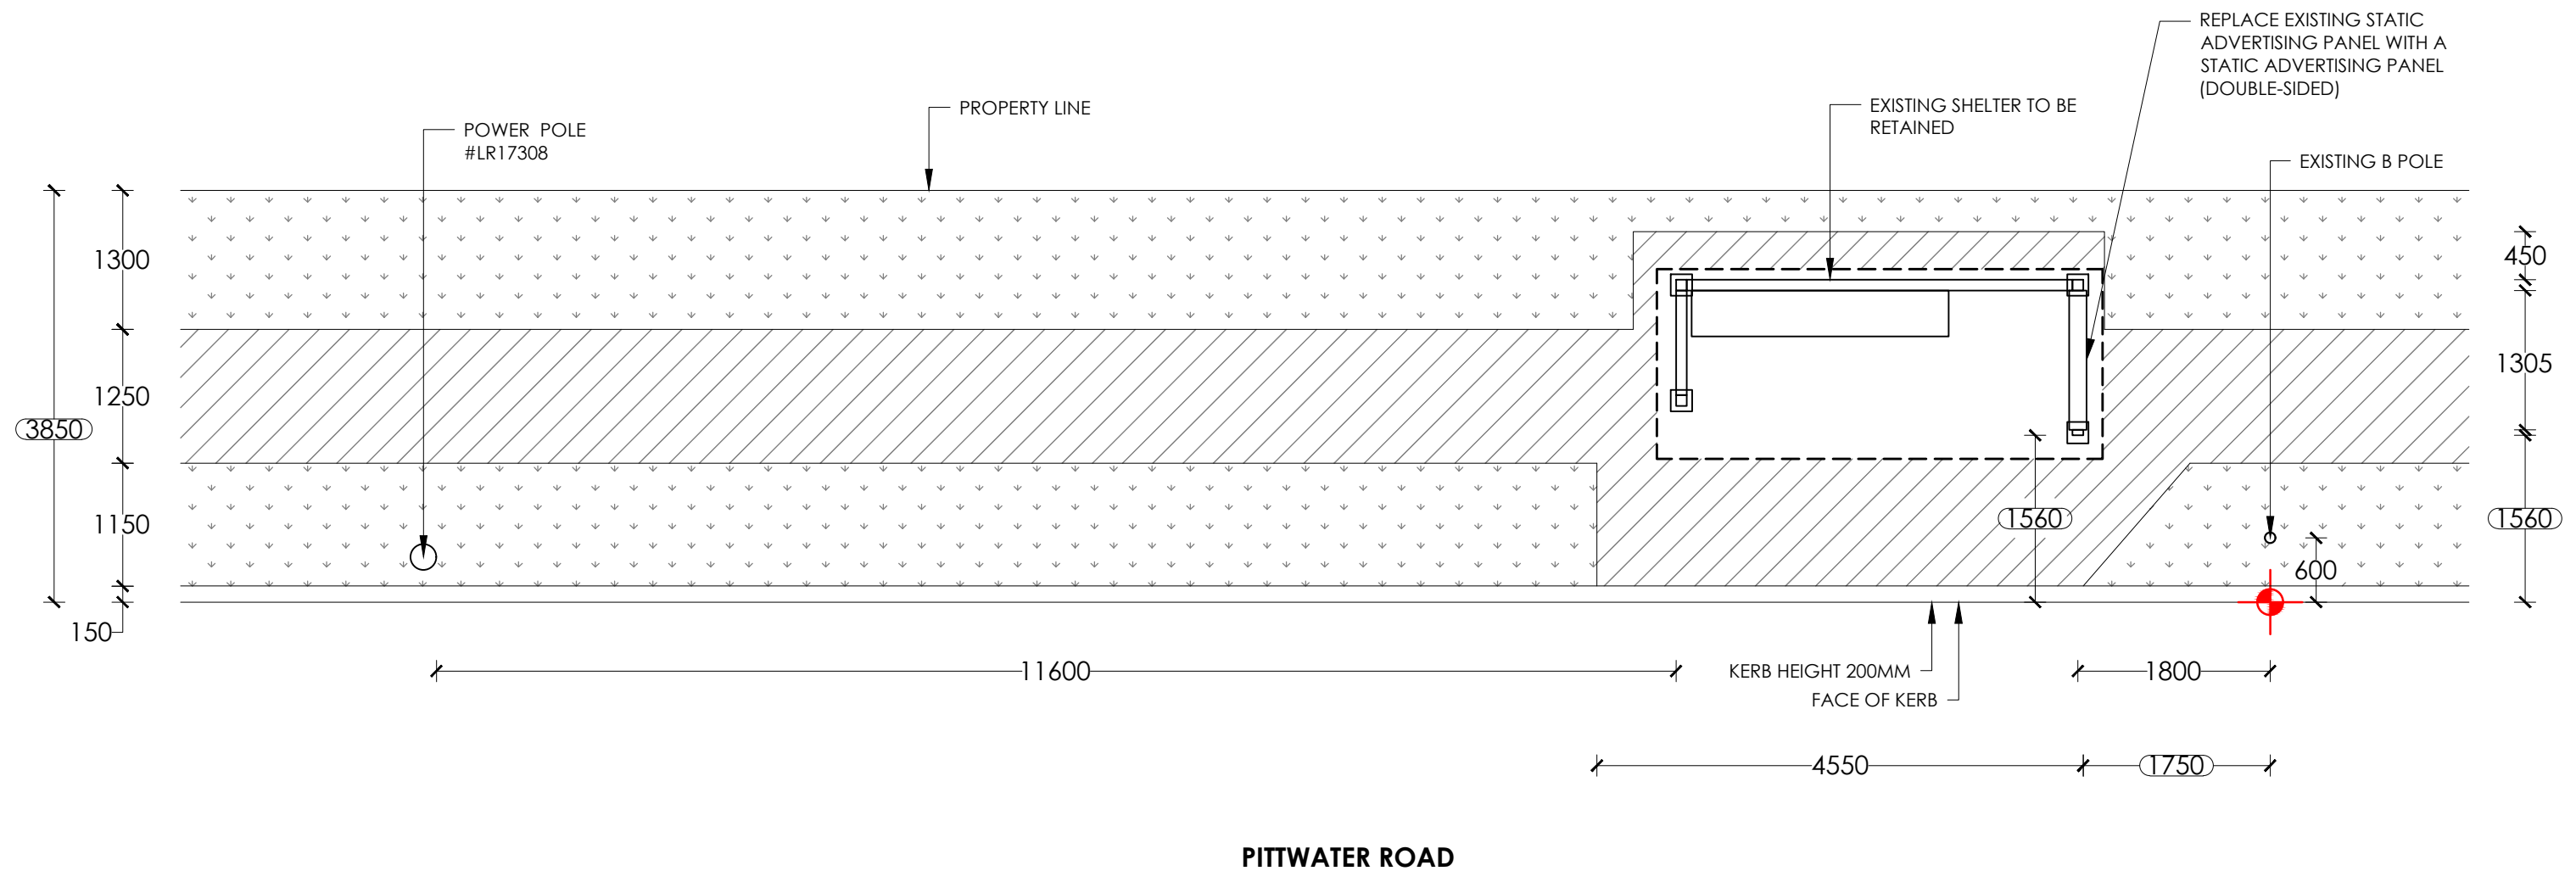

- NOTES:**
1. Retrofit static screen
 2. Existing shelter to remain.
 3. Reinstate all disturbed areas to match existing, refer hatch legend.

NOTE:
PROPOSED CONFIG - STATIC/STATIC

SURVEY		TRANSITION TABLE	
1	3.0		
2	3.3		
3	2.1		

LEGEND:

- EXISTING PAVERS/CONCRETE
- GRASS
- NEW PAVERS/CONCRETE
- SET OUT POINT



SITE ADDRESS : IN FRONT OF NO. 1126 PITTWATER ROAD, COLLAROY

SITE # : 20508

BUS STOP: E5 (209720)



PAPER SIZE: A3

REV.	DATE	INT.
B	26/03/25	SYN
A	21/07/17	NK

SCALE	DRAWING NO.
1:60	101
REV NO.	DATE
B	26/03/25