


1:100@A1 1:200@A3. Do not scale off plan




- |  |                         |
|--|-------------------------|
|  | MULCH AREA              |
|  | SOFT-FALL               |
|  | SAND                    |
|  | ARTIFICIAL TURF         |
|  | TURF AREA               |
|  | TIMBER DECKING          |
|  | CONCRETE PAVING         |
|  | UNIT PAVING             |
|  | STAIRS                  |
|  | PEBBLE                  |
|  | TIMBER                  |
|  | WATER                   |
|  | MASONRY RETAINING WALL  |
|  | STONE RETAINING WALL    |
|  | TIMBER RETAINING WALL   |
|  | BOULDER RETAINING WALL  |
|  | SITE OR WORKS BOUNDARY  |
|  | PROPOSED LEVEL          |
|  | TOP OF WALL LEVEL       |
|  | MATERIAL NAME           |
|  | SURFACE FALL DIRECTION  |
|  | SURFACE DRAINS          |
|  | SURVEY (50% GREY LINES) |
|  | EXISTING TREE TO RETAIN |
|  | EXISTING TREE TO REMOVE |
|  | EXISTING ROCK OUTCROP   |

1:100@A1 1:200@A3. Do not scale off plan

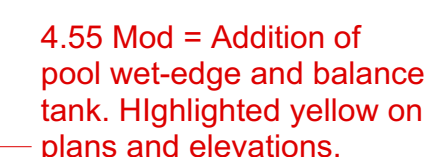

- Addition of 2 x *Leptospermum speciosum*

| ID                    | Quantity | Latin Name                            | Common Name            | Plantlist Name       | Scheduled Size | Mature Height | Mature Spread |
|-----------------------|----------|---------------------------------------|------------------------|----------------------|----------------|---------------|---------------|
| Asave                 | 15       | 168                                   | 15                     | 15                   | 15             | 15            | 15            |
| Asave                 |          | 10 Asave attenuata                    | Asave                  | Agave att.           | 200mm          | 0.6 - 0.75m   | 0.0 - 0.3m    |
| Balnteq               |          | 3 Banksia integrifolia                | Coastal Banksia        | Banksia integrifolia | 25tl           | 1.3 - 15mm    | 3.5 - 6m      |
| Carpo brot            |          | 10 Carporubus alaucausens             | Coastal Moonflower     | P Carpo bro          | Vire-cell      | 0.0 - 0.3m    | 1.2 - 2.0m    |
| DoryExc               |          | 4 Doryanthes excelsa                  | Gymea Lily, Giant Lily | Dory excel           | 25tl           | 1.5 - 3m      | 1.2 - 2.0m    |
| Greiv Mt tam          |          | 22 Greivulia lanigera Mt. Tamborinha? | Mt. Tamborinha Towhee  | Greiv Mt             | 150mm          | 0.3 - 0.45m   | 1.2 - 2.0m    |
| Greivulia Superb      |          | 15 Greivulia x Superb?                | Superb Greivulia       | Greivulia Superb     | 200mm          | 1.2 - 3m      | 1.2 - 2.0m    |
| Hib sca               |          | 15 Hibbertia scandens                 | Golden Guinea Flower   | Hibb sca             | 150mm          | 0.0 - 0.3m    | 2.5 - 6m      |
| Lava sto              |          | 15 Lavandula stoechas                 | French Lavender        | Lav sto              | 200mm          | 0.9 - 1.5m    | 0.6 - 0.9m    |
| Lepto sper            |          | 8 Leptospermum laevigatum             | Coast Tea-Tree         | Lepto spe            | 250mm          | 1.5 - 3m      | 1.2 - 2.0m    |
| Lomandra integrifolia |          | 17 Lomandra longifolia                | Samu-hedged Mat-Rice   | Samu-hedged Mat-Rice | 200mm          | 0.3 - 0.9m    | 0.9 - 1.2m    |
| Lomandra tanika       |          | 1 Lomandra longifolia 'Tanika'        | Shiny-headed mat lily  | Lom Tan              | 150mm          | 0.45 - 0.6m   | 0.6 - 0.9m    |
| Plu obt               |          | 2 Plumeria obtusa                     | Frangipani             | Plu obt. Frangi      | Super mature   | 3 - 5m        | 3.5 - 5m      |
| Syzgium cascade       |          | 3 Syzygium 'Cascade'                  | Lilly Pilly            | Syzgium cascade      | 200mm          | 1.5 - 3m      | 1.2 - 2.0m    |
| Tra                   |          | 15 Trachelospermum jasminoides        | Star Jasmine           | Trachelo             | 100mm / Tube   | 3 - 5m        | 3.5 - 6m      |
| Wol                   |          | 15 Wollemia nobilis                   | Wollemi Pine           | Wollemi Pine         | 100mm / Tube   | 3 - 5m        | 3.5 - 6m      |

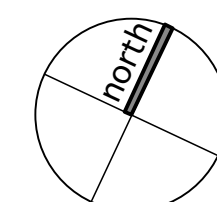

Jamie King  
Landscape Architect

{DESIGNING SPACES}

|   |            |                        |
|---|------------|------------------------|
| F | 25/3/19    | Fpr 4.55 Mod           |
| E | 21/08/2018 | Re- Issue For DA       |
| D | 29/5/2018  | For DA                 |
| C | 23/05/2018 | FOR DA                 |
| B | 08/05/2018 | DRAFT                  |
| A | 04/05/2018 | DRAFT issue for review |

**Notes:**  
 >Do not scale off plan.  
 >Contractors to check all measurements onsite before quoting or commencing work.  
 >If abnormalities arise, contact the Landscape Architect.  
 >This design is copyright and is not to be reproduced in anyway without written consent of Jamie King Landscape Architect

|                                    |      |          |
|------------------------------------|------|----------|
| ISSUE                              | DATE | REVISION |
| PROJECT 63 Bungan Head Rd, Newport |      |          |

CLIENT **Voice**

DWG Landscape Masterplan

**Jamie King Landscape Architect**  
84 Palmgrove Rd, Avalon, NSW, 2107 T: 042


W: [www.jamieking.com.au](http://www.jamieking.com.au)  
E: [designer@jamieking.com.au](mailto:designer@jamieking.com.au)

|           |      |
|-----------|------|
| PROJECT # | 1862 |
|-----------|------|

|    |       |
|----|-------|
| re | DWG # |
|    | 01-10 |

|    |          |
|----|----------|
| SH | Sht-101  |
| A  |          |
| K  | REVISION |

---

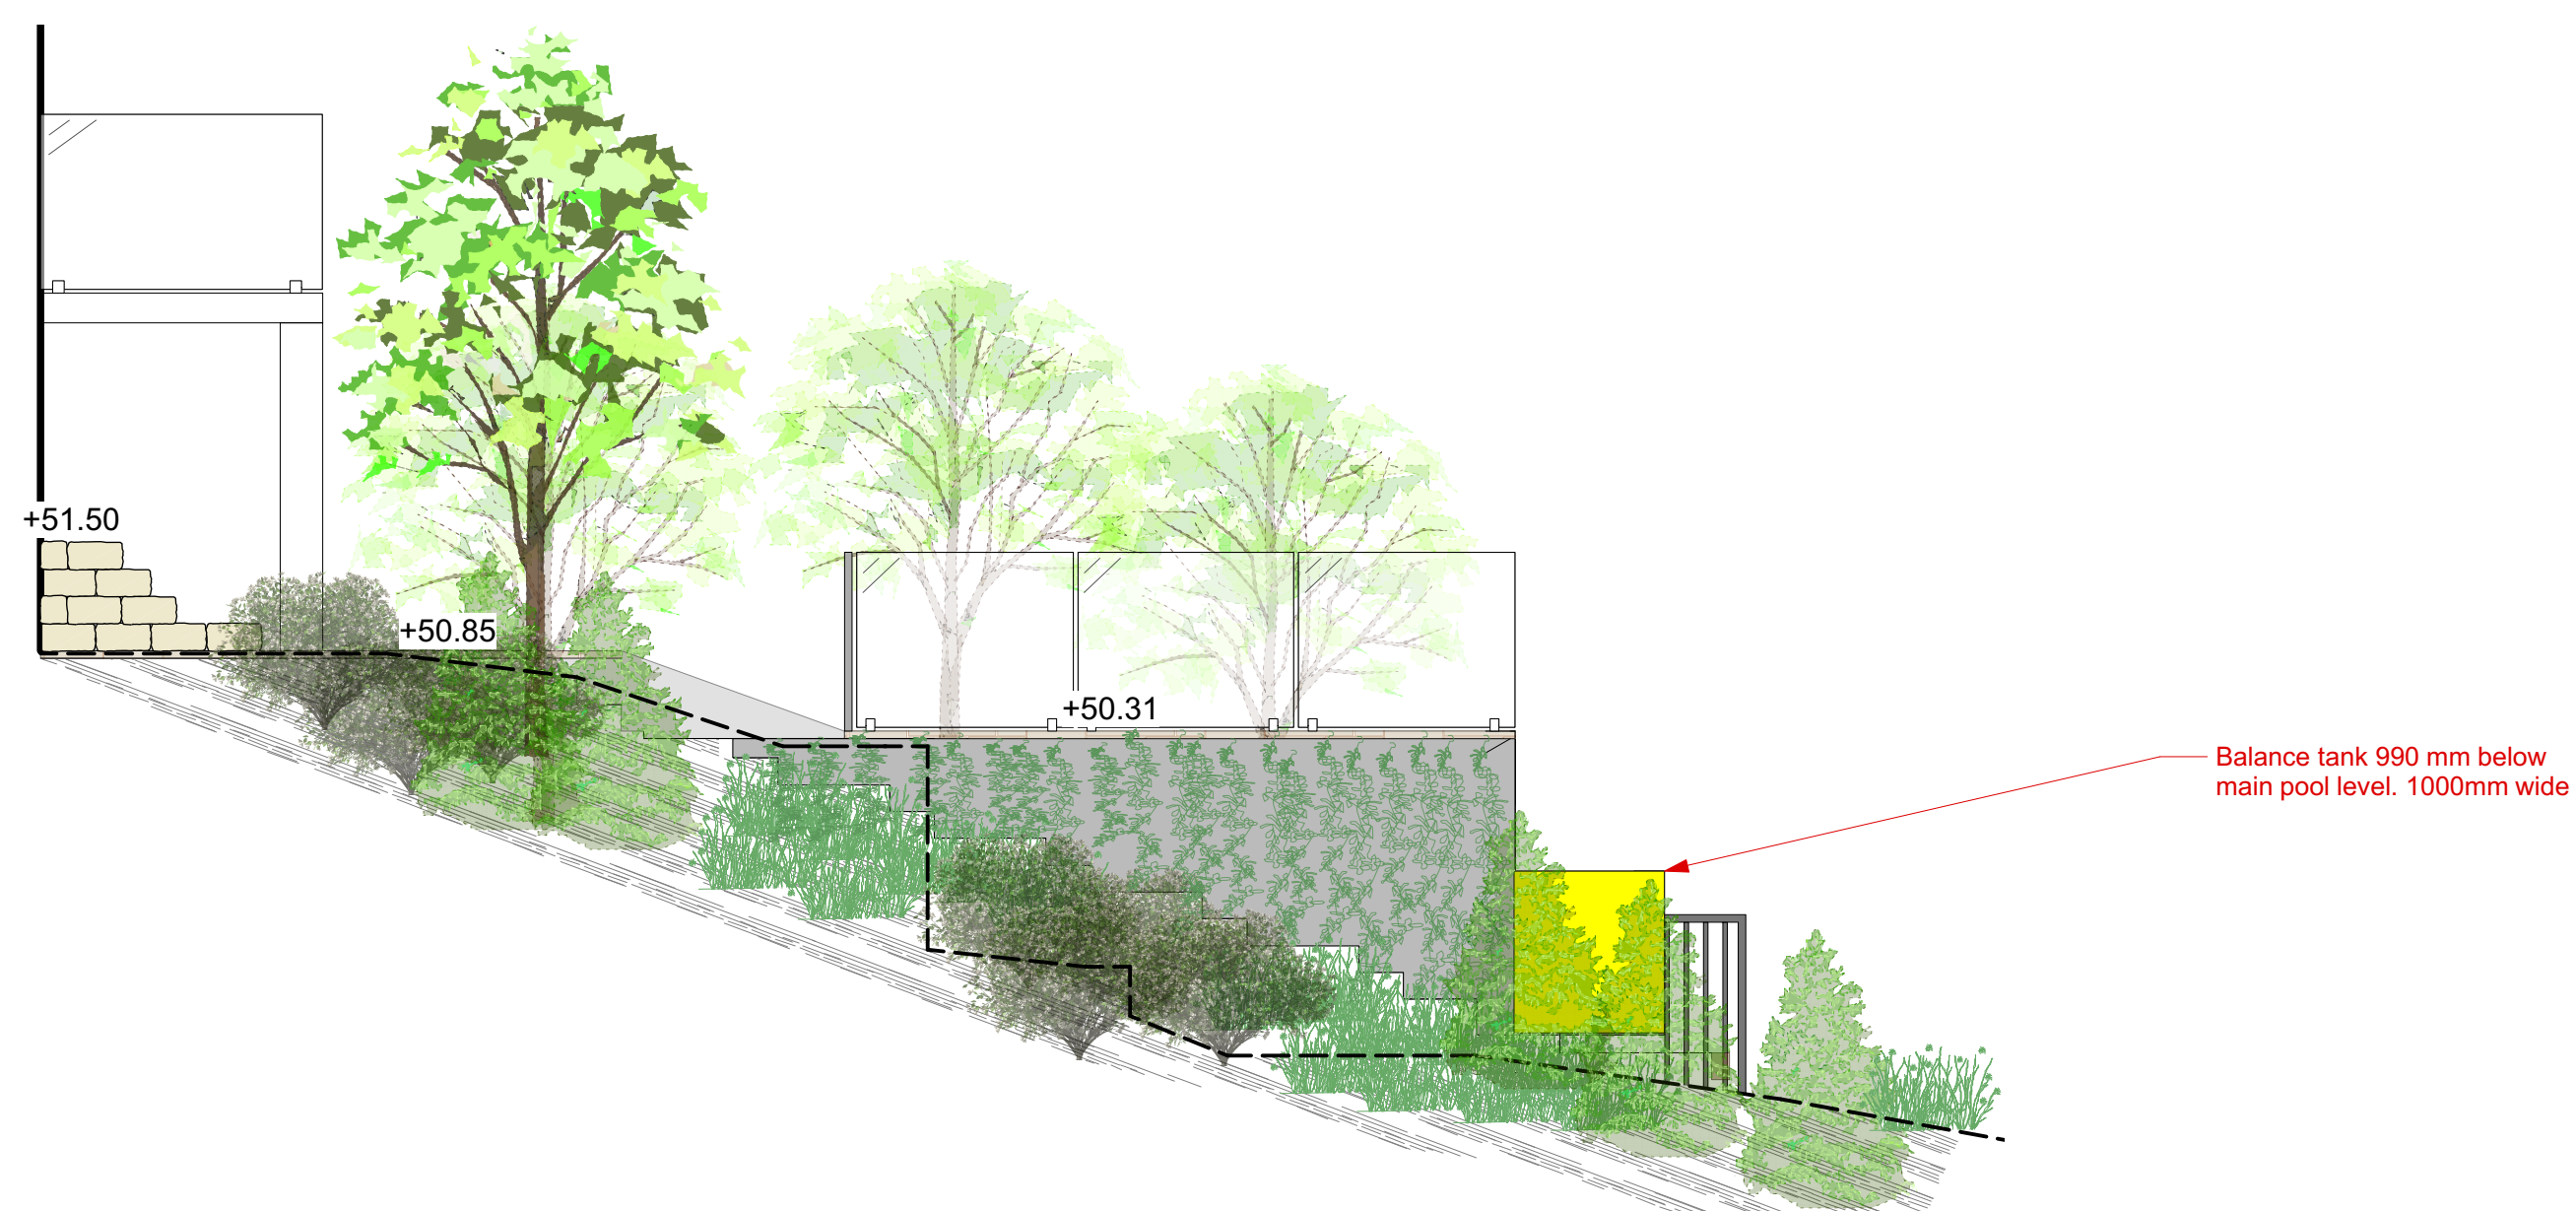

|   |            |                        |
|---|------------|------------------------|
| F | 25/3/19    | Fpr 4.55 Mod           |
| E | 21/08/2018 | Re- Issue For DA       |
| D | 29/5/2018  | For DA                 |
| B | 08/05/2018 | DRAFT                  |
| A | 04/05/2018 | DRAFT issue for review |

|         |                            |                                         |                |
|---------|----------------------------|-----------------------------------------|----------------|
| ISSUE   | DATE                       | REVISION                                |                |
| PROJECT | 63 Bungan Head Rd, Newport |                                         | PROJECT # 1862 |
| CLIENT  | Voice                      | DATE # See above<br>SCALE @ A1 See Plan | DWG # Sht-104  |
| DWG     | Landscape Elevations       | DRAWN LA<br>CHKD JIK                    | REVISION       |

**Notes:**

- >Do not scale off plan.
- >Contractors to check all measurements onsite before quoting or commencing work.
- >If abnormalities arise, contact the Landscape Architect.
- >This design is copyright and is not to be reproduced in anyway without written consent of Jamie King Landscape Architect