




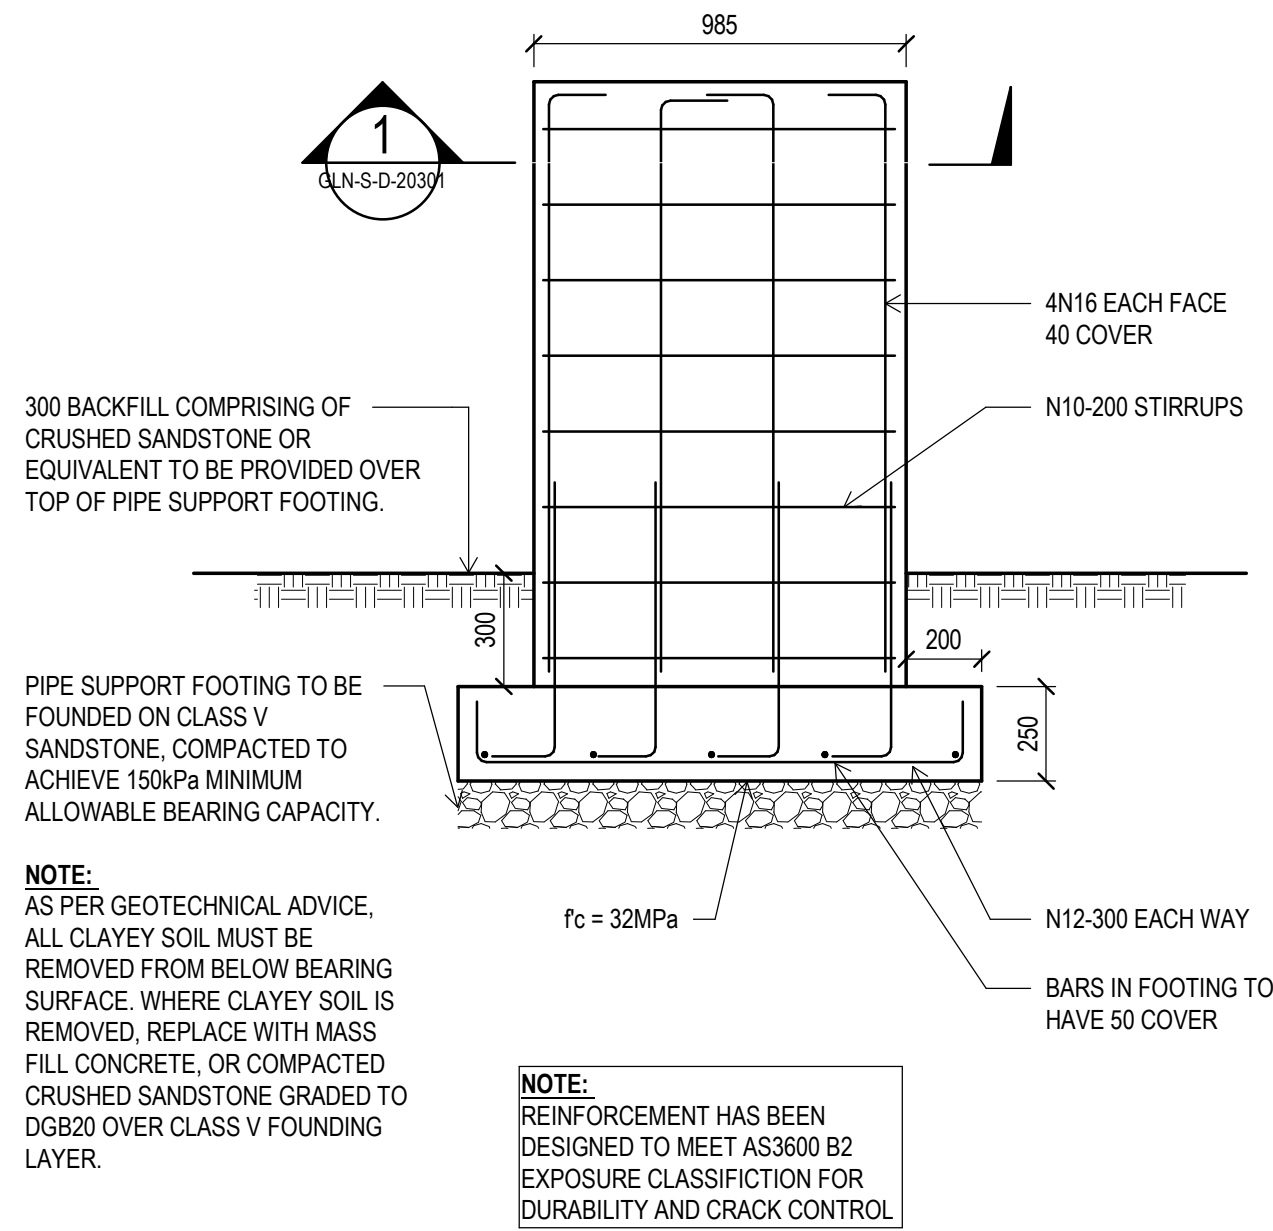


**PIPE SUPPORT COLUMN TYPICAL
ELEVATION LONG SIDE**
SCALE 1:20

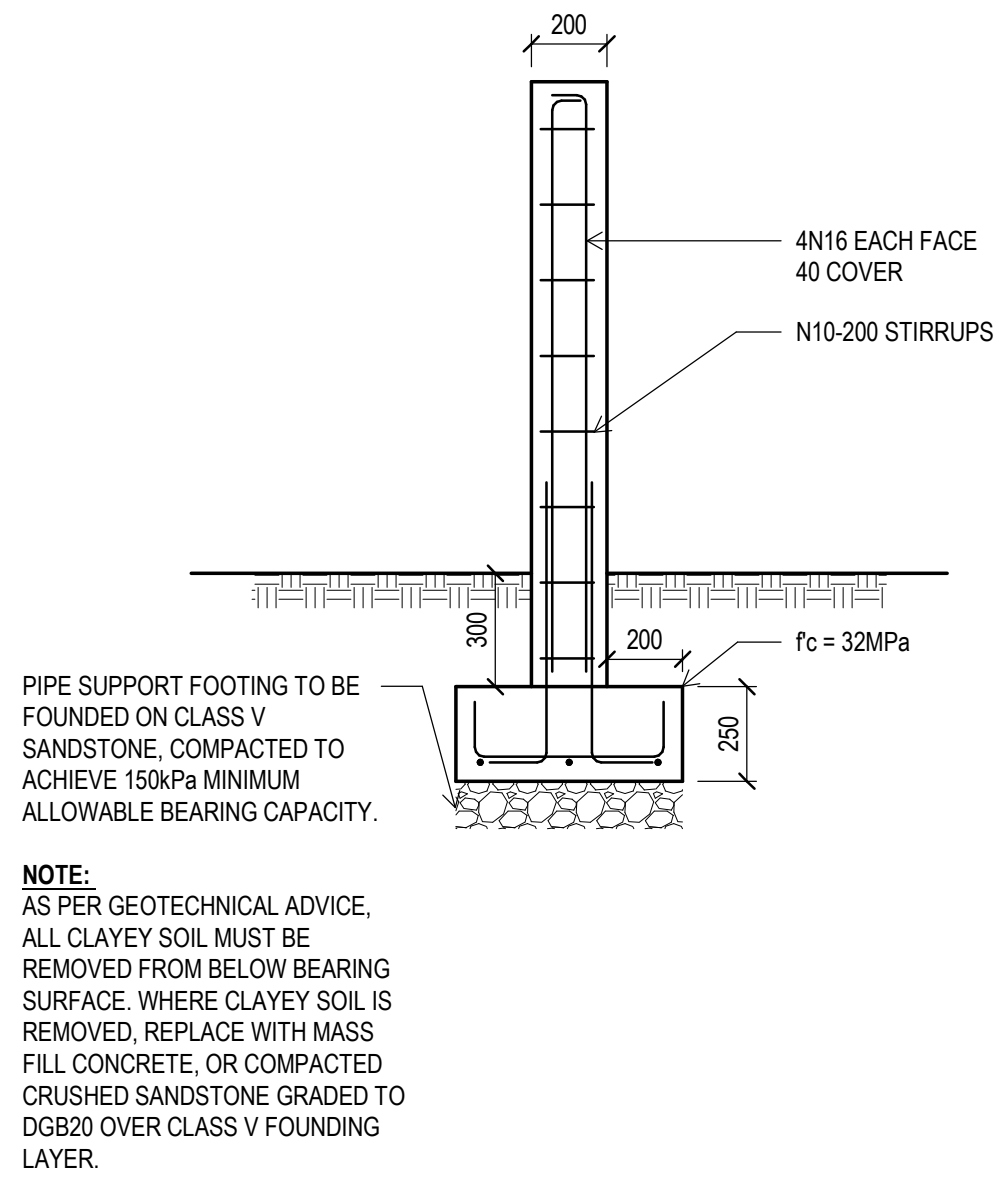


**PIPE SUPPORT COLUMN TYPICAL
ELEVATION SHORT SIDE**
SCALE 1:20

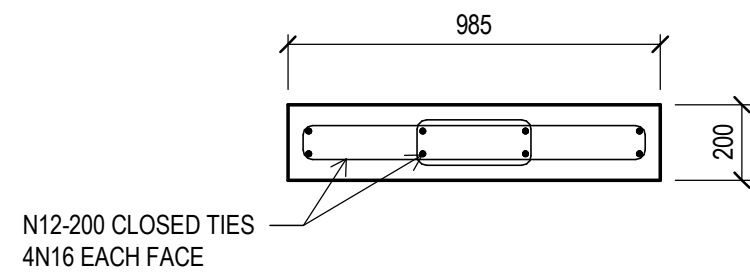

1 SECTION
SCALE 1:20

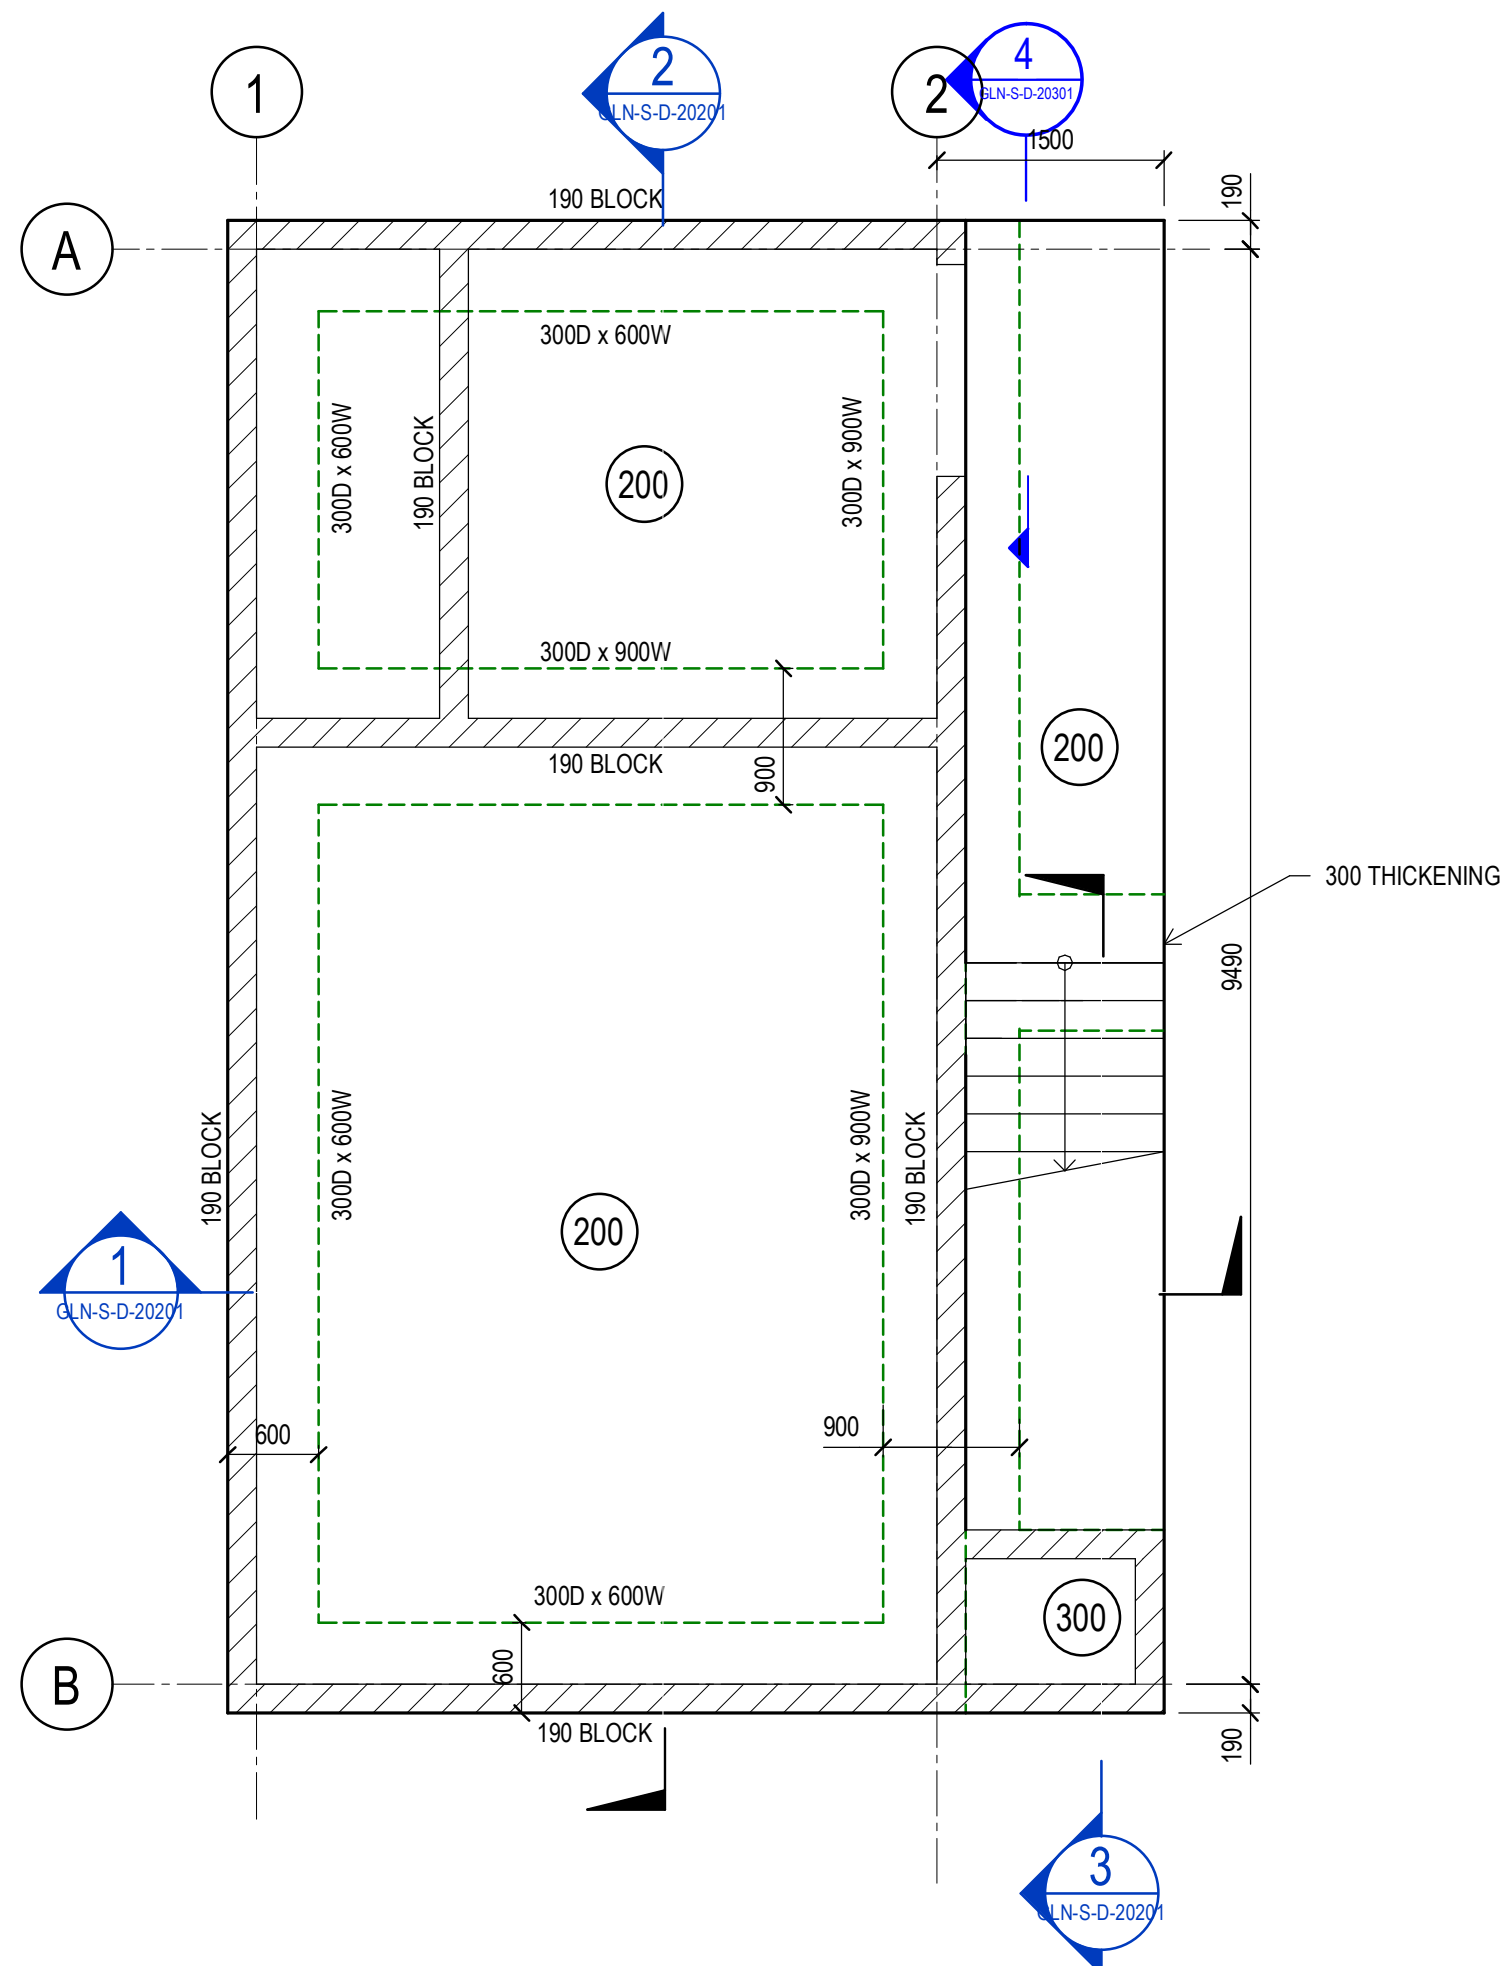


TANK SLAB GENERAL ARRANGEMENT
SCALE 1:50

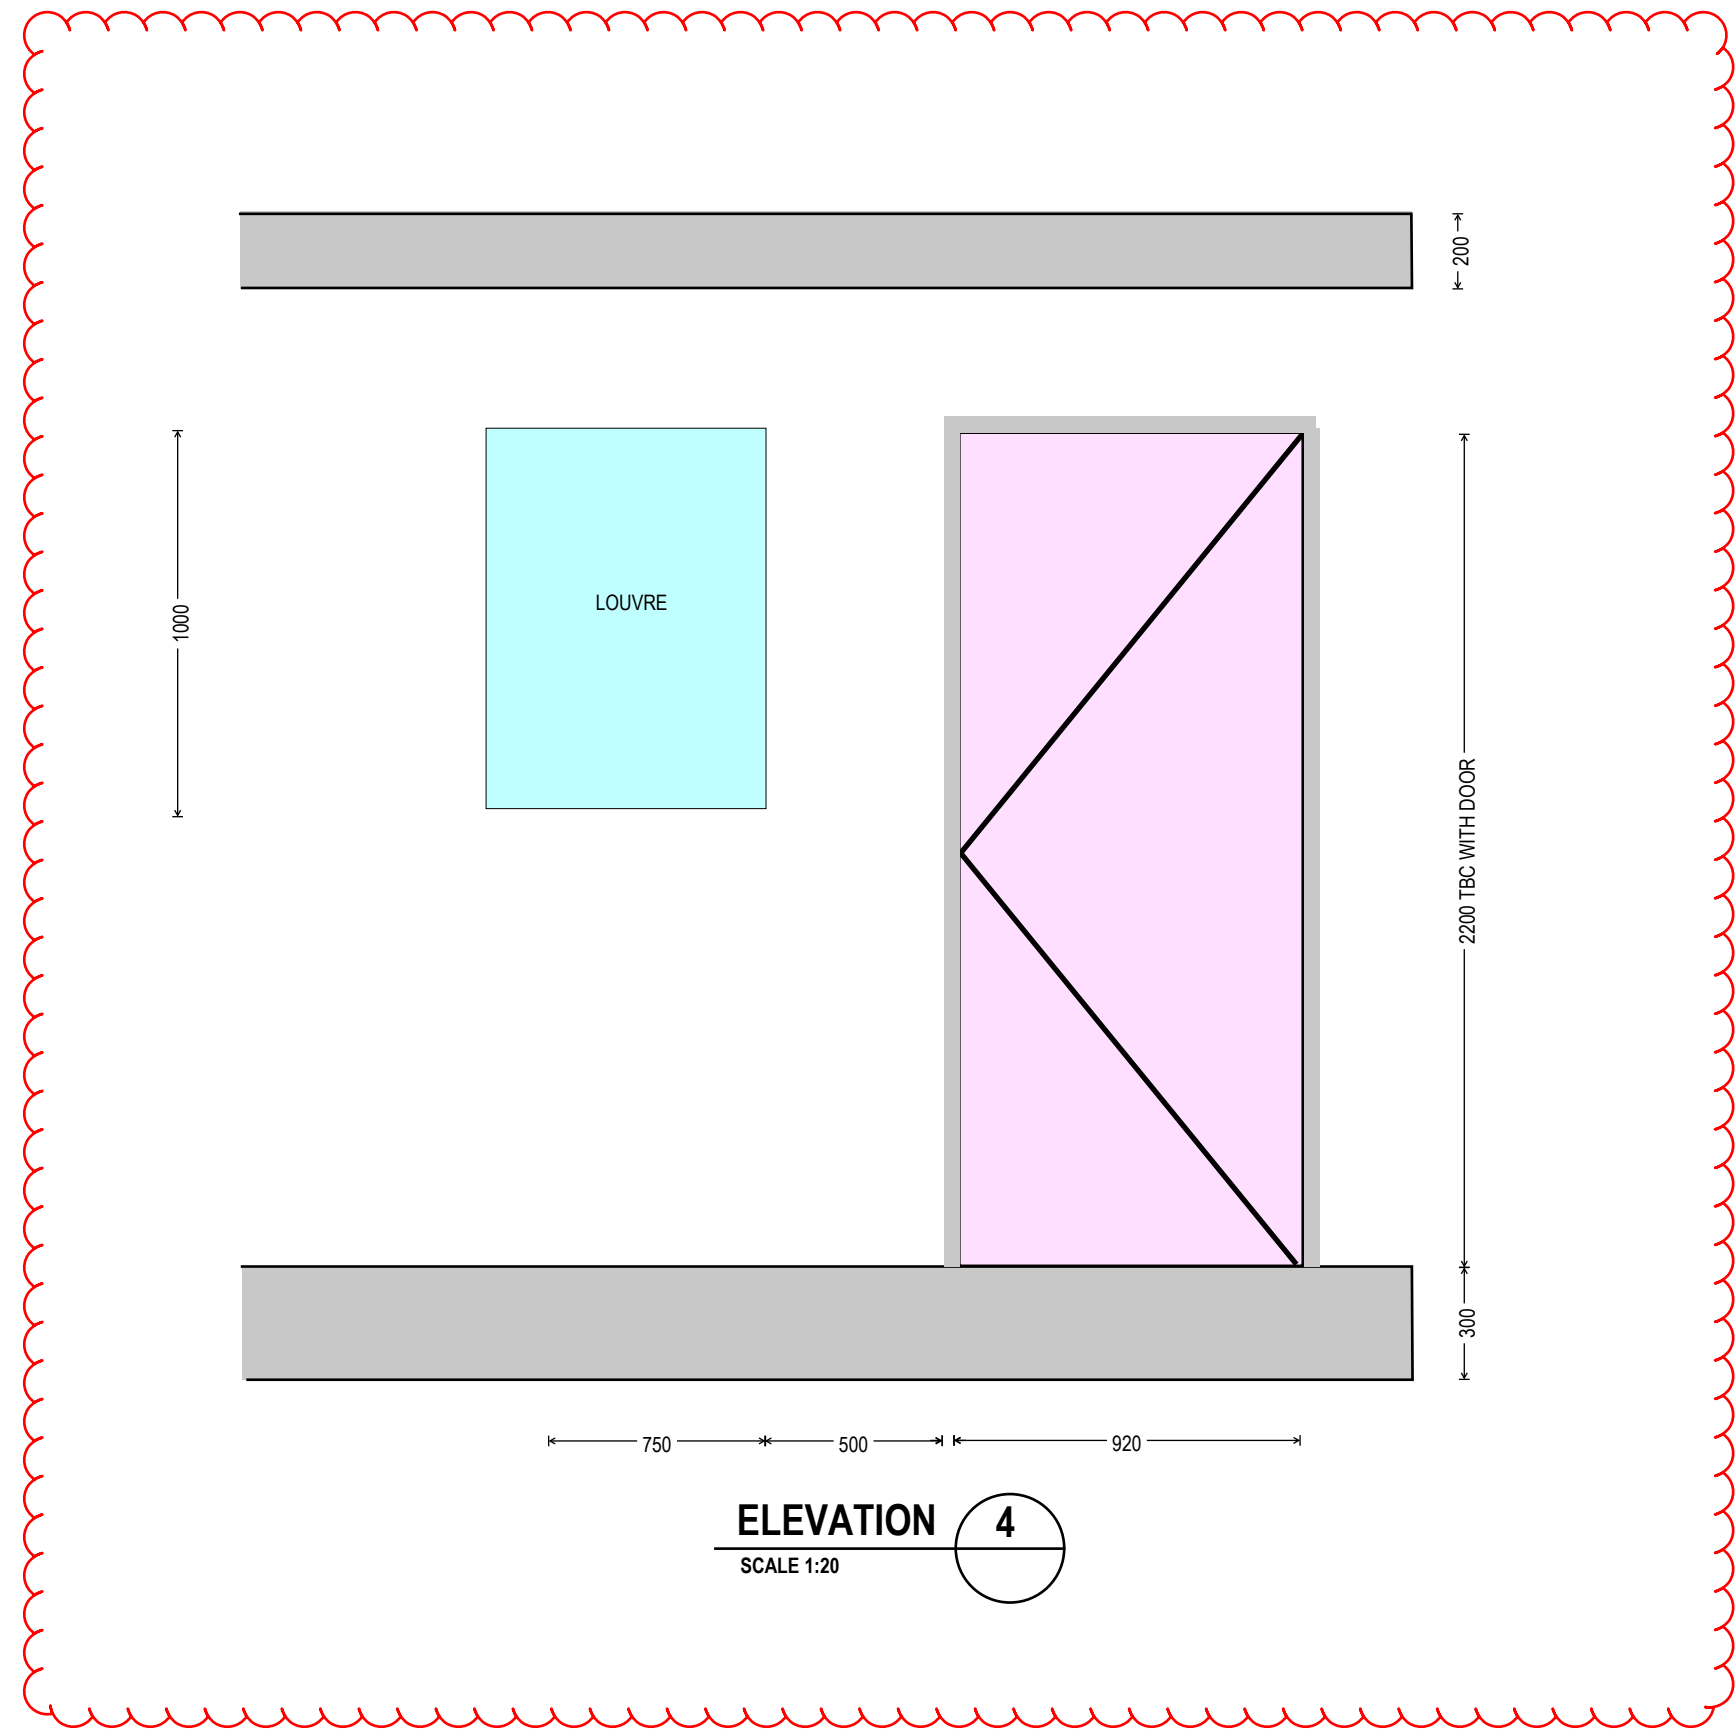


ELEVATION 4
SCALE 1:20

THESE DESIGNS, DRAWINGS AND SPECIFICATIONS ARE COPYRIGHT AND THE PROPERTY OF SCP CONSULTING AND MUST NOT BE USED, REPRODUCED OR COPIED WHOLLY OR IN PART WITHOUT THE WRITTEN PERMISSION OF SCP CONSULTING. ALL SETOUT TO BE OBTAINED FROM THE ARCHITECTURAL DRAWINGS UNLESS OTHERWISE SHOWN ON THESE DRAWINGS. DO NOT USE CADELECTRONIC FILES FOR SETOUT UNDER ANY CIRCUMSTANCES.

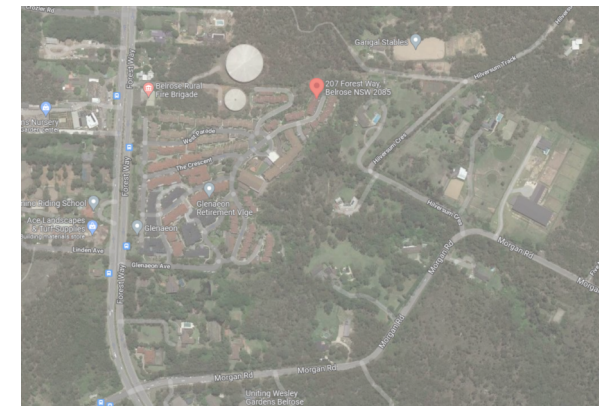

Key Plan

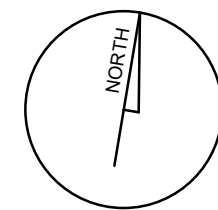

Rev	Revision Description	Date
C	TENDER ADDENDUM	12.06.22
B	TENDER ADDENDUM	13.04.22
A	TENDER ISSUE	14.03.22


scp engineers and development consultants

1300 SCP ENG (727 364) | www.scpconsult.com.au
mail@scpconsult.com.au | ABN 80 003 078 024

Client
LENLELEASE

Project
GLENAEON RETIREMENT LIVING - SPS UPGRADE PROJECT

Title
DETAILS SHEET 1

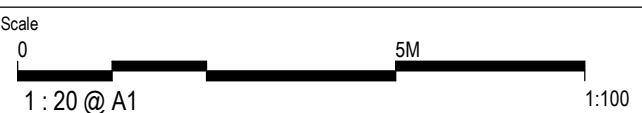

Drawn	Checked	Approved
LC	KD	HW

Project Number	Drawing Number	Revision
S210157	GLN-S-D-20301	C