

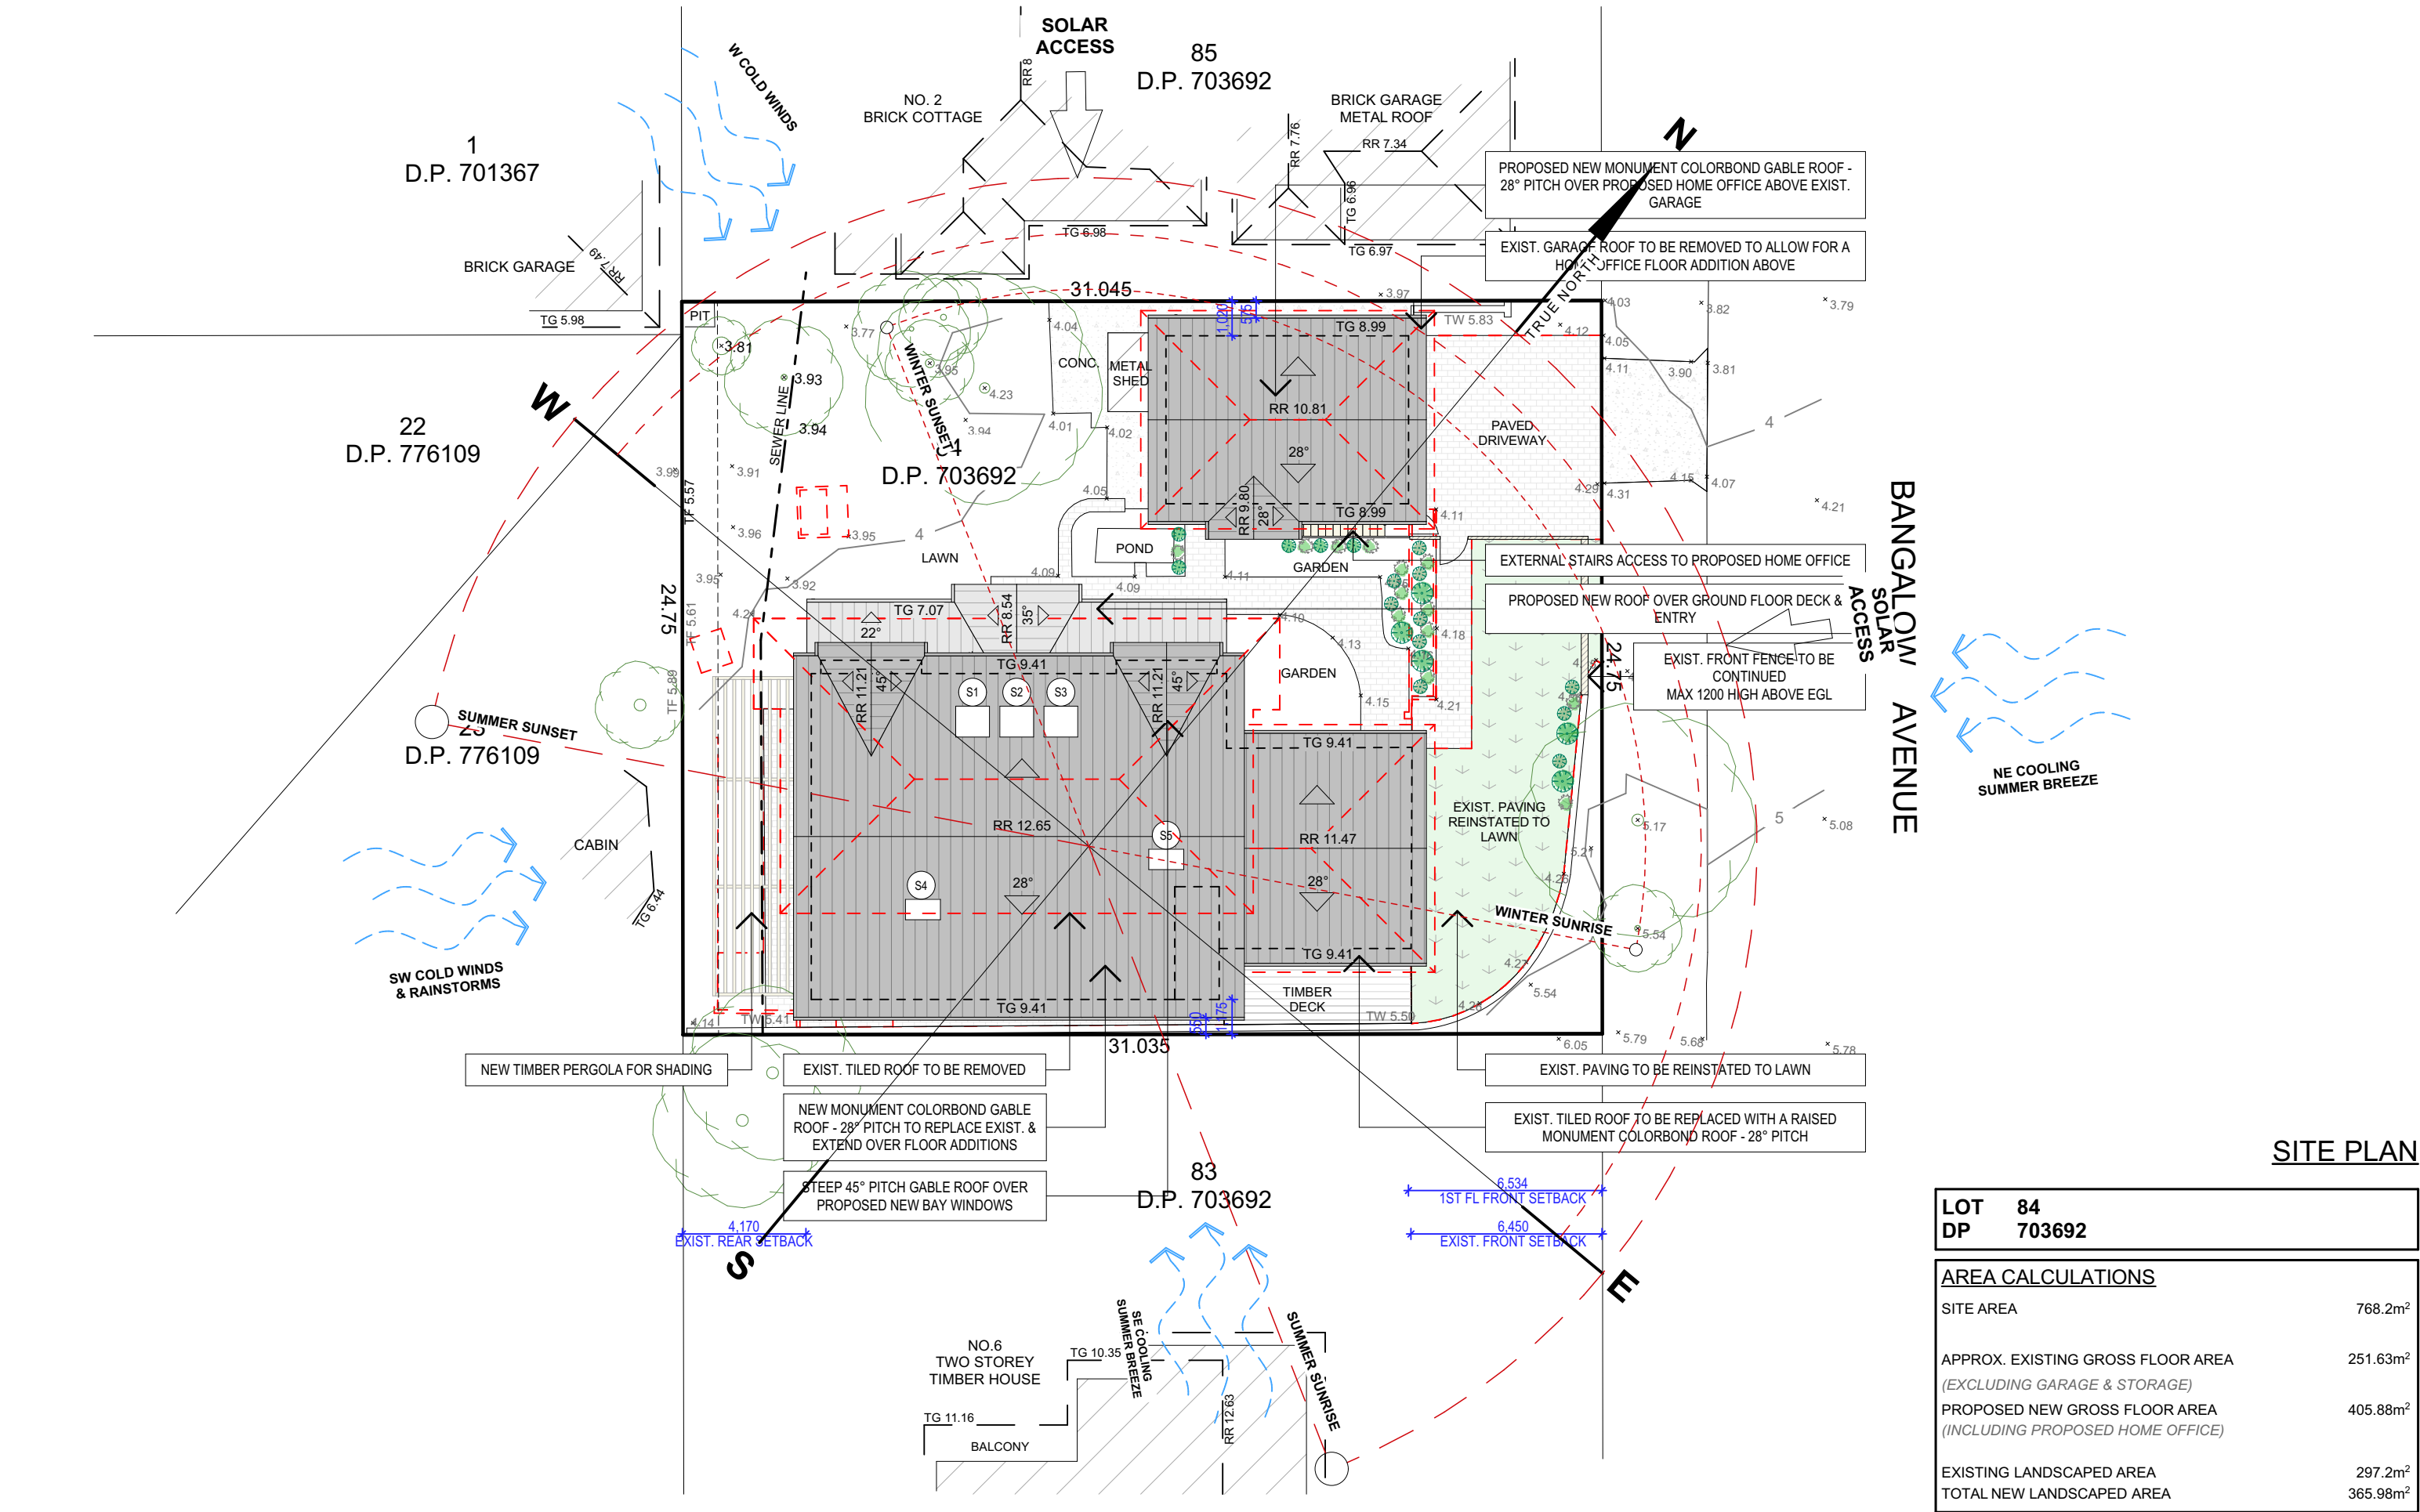


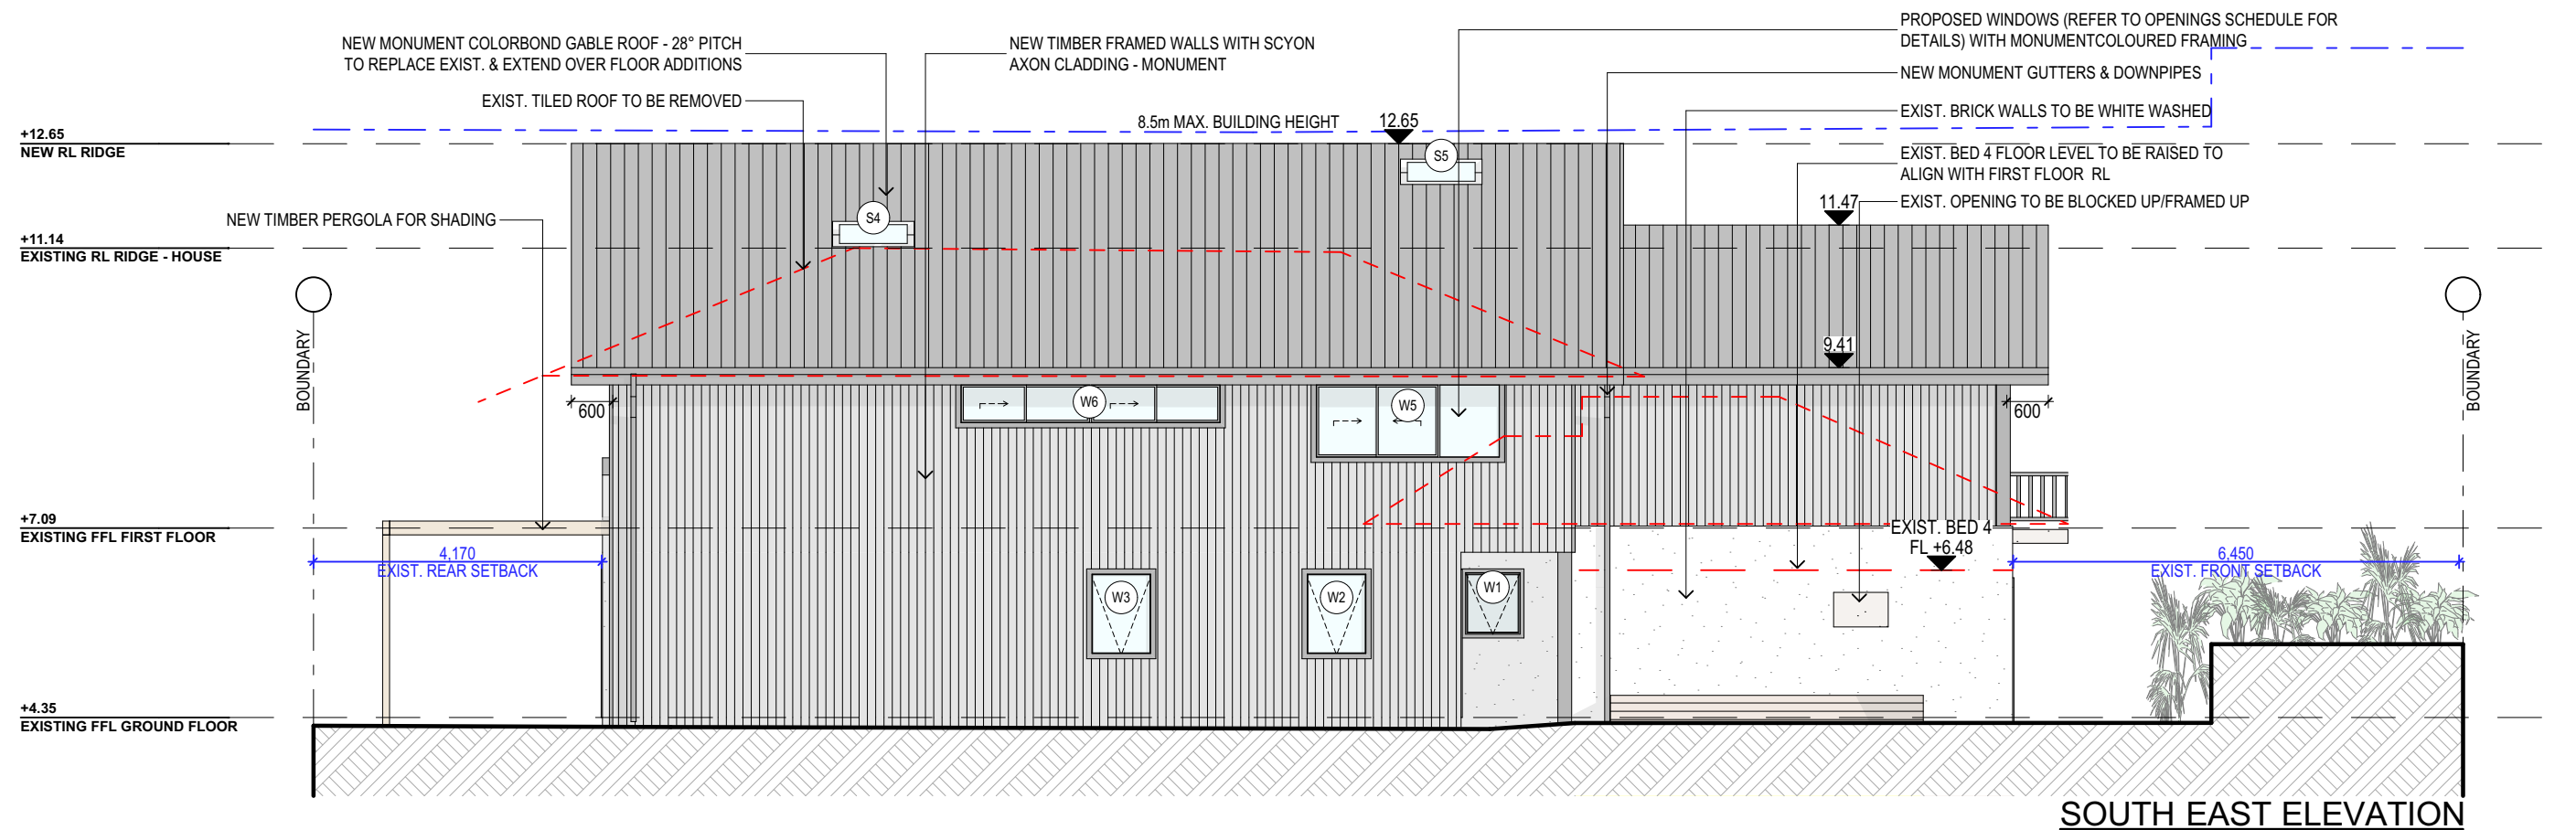

TRUE NORTH:				NOTES (E & OE) • All structures including stormwater & drainage to engineer's details. • Do not obtain dimensions by scaling drawings. • All dimensions are to be checked on site prior to starting work. • These drawings are to be read in conjunction with all other consultant's drawings and specifications. • All workmanship & materials shall be in accordance with the requirements of current editions including amendments of the National Construction Code, relevant Australian Standards & local council requirements. • New materials are to be used throughout unless otherwise noted. • Concrete footings, slab, structural beams or any other structural members are to be designed by a practicing engineer.		JJ Drafting Division of JJ DRAFTING AUSTRALIA PTY LTD 26/90 Mona Vale Road, Mona Vale, NSW, 2103 PO Box 687, Dee Why, NSW, 2099 Mob. 0414 717 541 Email. jjdraft@tpg.com.au www.jjdrafting.com.au ACN 651 693 346		<table><tr><th>REV:</th><th>DATE:</th><th>DESCRIPTION:</th></tr><tr><td>A</td><td>20.10.2021</td><td>AMENDMENTS TO PRELIM DRAWINGS</td></tr><tr><td>B</td><td>21.10.2021</td><td>AMENDMENTS TO PRELIM DRAWINGS</td></tr><tr><td>C</td><td>10.11.2021</td><td>AMENDMENTS TO PRELIM DRAWINGS</td></tr><tr><td>D</td><td>23.11.2021</td><td>DA DRAWINGS ISSUED</td></tr><tr><td>E</td><td>30.11.2021</td><td>AMENDMENTS TO DA DRAWINGS</td></tr><tr><td> </td><td> </td><td> </td></tr><tr><td> </td><td> </td><td> </td></tr><tr><td> </td><td> </td><td> </td></tr></table>		REV:	DATE:	DESCRIPTION:	A	20.10.2021	AMENDMENTS TO PRELIM DRAWINGS	B	21.10.2021	AMENDMENTS TO PRELIM DRAWINGS	C	10.11.2021	AMENDMENTS TO PRELIM DRAWINGS	D	23.11.2021	DA DRAWINGS ISSUED	E	30.11.2021	AMENDMENTS TO DA DRAWINGS										PROPOSED ALTERATIONS AND ADDITIONS 4 BANGALOW AVE, MONA VALE. CLIENT: LEONIE & MATT DRAWING TITLE: SITE ANALYSIS PLAN		<table><tr><td>DATE:</td><td>DRAWN BY:</td><td>SCALE:</td></tr><tr><td>OCT/21</td><td>CA</td><td>1:200 @ A3</td></tr><tr><td>JOB No:</td><td>CHECKED BY:</td><td>DRAWING No:</td></tr><tr><td>950/21</td><td>JJ</td><td>DA.02</td></tr></table>		DATE:	DRAWN BY:	SCALE:	OCT/21	CA	1:200 @ A3	JOB No:	CHECKED BY:	DRAWING No:	950/21	JJ	DA.02
REV:	DATE:	DESCRIPTION:	
A	20.10.2021	AMENDMENTS TO PRELIM DRAWINGS	
B	21.10.2021	AMENDMENTS TO PRELIM DRAWINGS	
C	10.11.2021	AMENDMENTS TO PRELIM DRAWINGS	
D	23.11.2021	DA DRAWINGS ISSUED	
E	30.11.2021	AMENDMENTS TO DA DRAWINGS	
DATE:	DRAWN BY:	SCALE:	
OCT/21	CA	1:200 @ A3	
JOB No:	CHECKED BY:	DRAWING No:	
950/21	JJ	DA.02	

LOT	84
DP	703692
AREA CALCULATIONS	
SITE AREA	768.2m ²
APPROX. EXISTING GROSS FLOOR AREA (EXCLUDING GARAGE & STORAGE)	251.63m ²
PROPOSED NEW GROSS FLOOR AREA (INCLUDING PROPOSED HOME OFFICE)	405.88m ²
EXISTING LANDSCAPED AREA	297.2m ²
TOTAL NEW LANDSCAPED AREA	365.98m ²

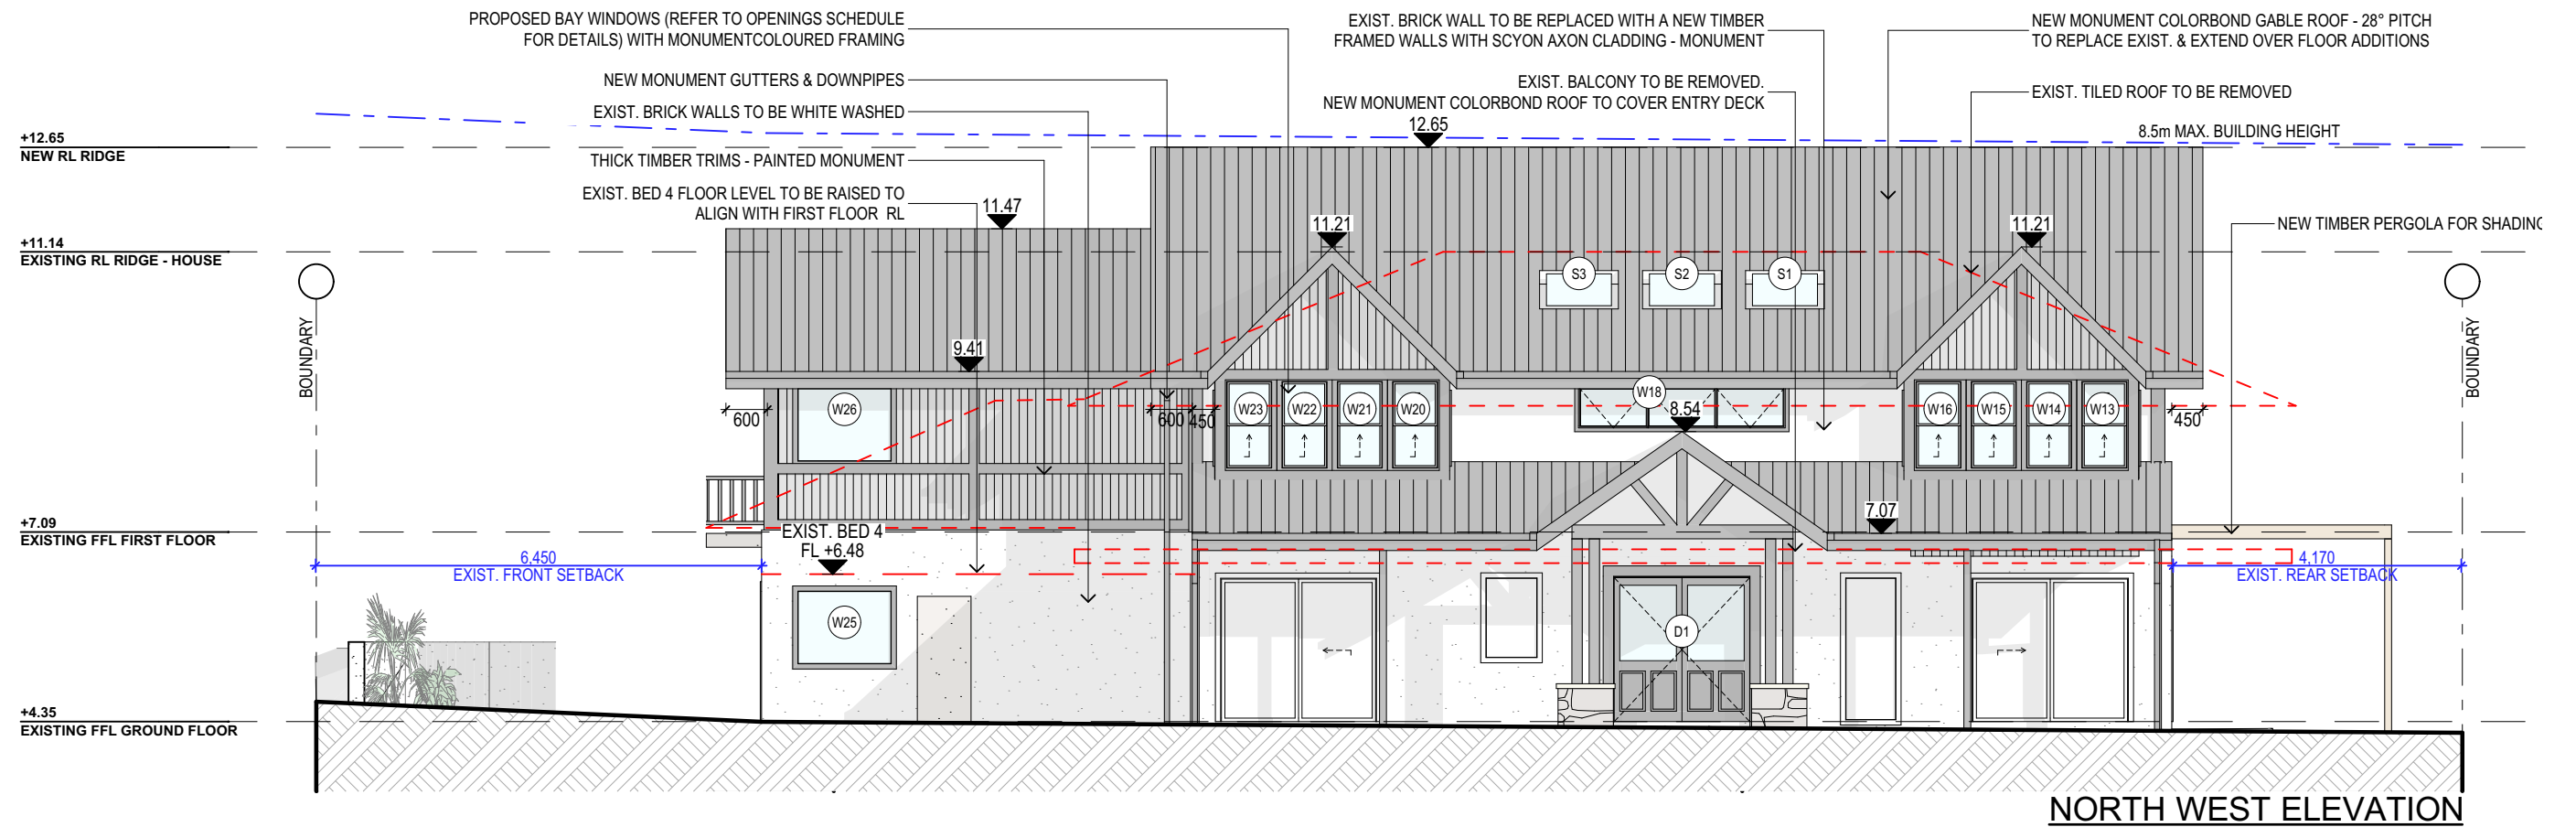

NOTES (E & OE)

- All structures including stormwater & drainage to engineer's details.
- Do not obtain dimensions by scaling drawings.
- All dimensions are to be checked on site prior to starting work.
- These drawings are to be read in conjunction with all other consultant's drawings and specifications.
- All workmanship & materials shall be in accordance with the requirements of current editions including amendments of the National Construction Code, relevant Australian Standards & local council requirements.
- New materials are to be used throughout unless otherwise noted.
- Concrete footings, slab, structural beams or any other structural members are to be designed by a practicing engineer.

JJ Drafting

Division of JJ DRAFTING AUSTRALIA PTY LTD
26/90 Mona Vale Road, Mona Vale, NSW, 2103
PO Box 687, Dee Why, NSW, 2099
Mob. 0414 717 541 | Email. jjdraft@tpg.com.au
www.jjdrafting.com.au
ACN 651 693 346

REV:	DATE:	DESCRIPTION:
A	20.10.2021	AMENDMENTS TO PRELIM DRAWINGS
B	21.10.2021	AMENDMENTS TO PRELIM DRAWINGS
C	10.11.2021	AMENDMENTS TO PRELIM DRAWINGS
D	23.11.2021	DA DRAWINGS ISSUED
E	30.11.2021	AMENDMENTS TO DA DRAWINGS

PROPOSED ALTERATIONS AND ADDITIONS
4 BANGALOW AVE, MONA VALE.

CLIENT:
LEONIE & MATT

DRAWING TITLE:
PROPOSED ELEVATIONS SHEET 2

DATE:
OCT/21



DRAWN BY:
CA

SCALE:
1:100 @ A3


JOB No:
950/21

CHECKED BY:
JJ

DRAWING No:
DA.10

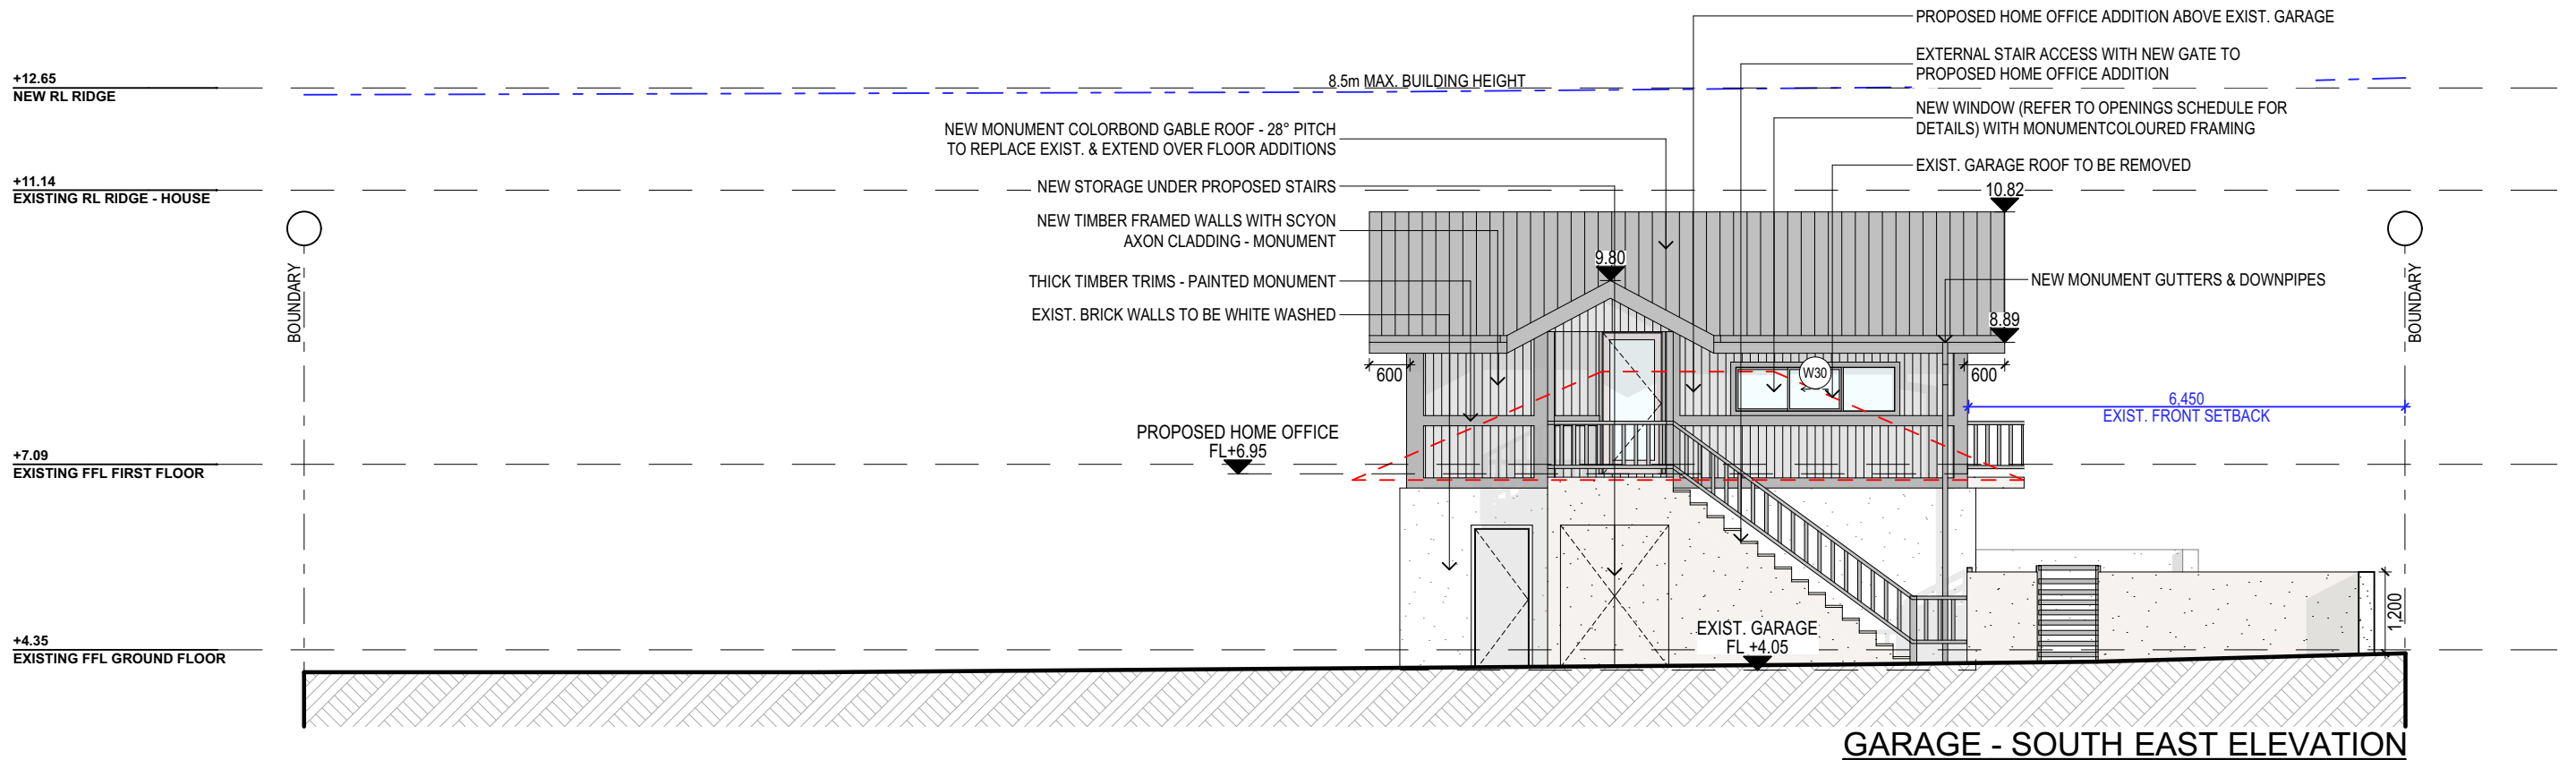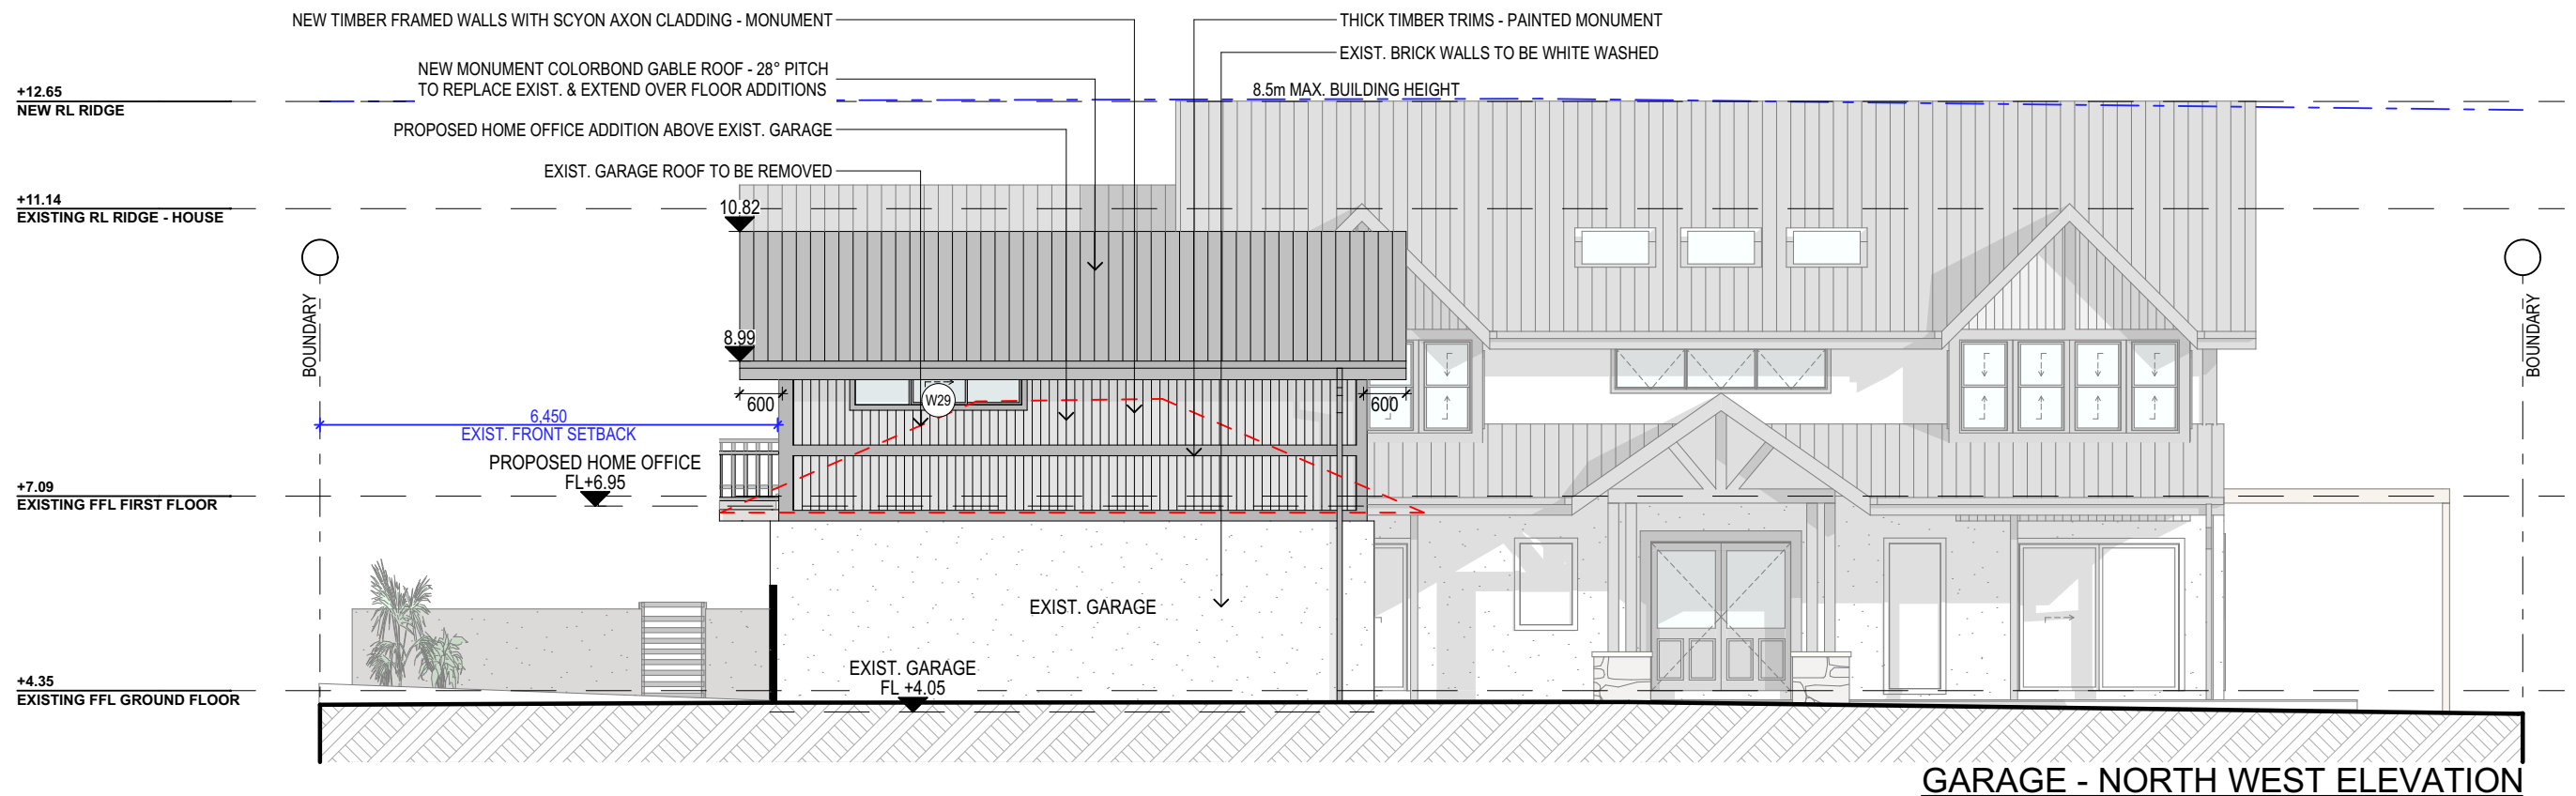

TRUE NORTH:

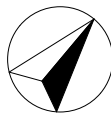

NOTES (E & OE)

- All structures including stormwater & drainage to engineer's details.
- Do not obtain dimensions by scaling drawings.
- All dimensions are to be checked on site prior to starting work.
- These drawings are to be read in conjunction with all other consultant's drawings and specifications.
- All workmanship & materials shall be in accordance with the requirements of current editions including amendments of the National Construction Code, relevant Australian Standards & local council requirements.
- New materials are to be used throughout unless otherwise noted.
- Concrete footings, slab, structural beams or any other structural members are to be designed by a practicing engineer.

JJ Drafting

Division of JJ DRAFTING AUSTRALIA PTY LTD
26/90 Mona Vale Road, Mona Vale, NSW, 2103
PO Box 687, Dee Why, NSW, 2099
Mob. 0414 717 541 | Email. jjdraft@tpg.com.au
www.jjdrafting.com.au
ACN 651 693 346

REV:	DATE:	DESCRIPTION:
A	20.10.2021	AMENDMENTS TO PRELIM DRAWINGS
B	21.10.2021	AMENDMENTS TO PRELIM DRAWINGS
C	10.11.2021	AMENDMENTS TO PRELIM DRAWINGS
D	23.11.2021	DA DRAWINGS ISSUED
E	30.11.2021	AMENDMENTS TO DA DRAWINGS

PROPOSED ALTERATIONS AND ADDITIONS 4 BANGALOW AVE, MONA VALE. CLIENT: LEONIE & MATT
DRAWING TITLE: PROPOSED ELEVATIONS SHEET 3

DATE: OCT/21	DRAWN BY: CA	SCALE: 1:100 @ A3
JOB No: 950/21	CHECKED BY: JJ	DRAWING No: DA.11