


1:100@A1 1:200@A3. Do not scale off plan

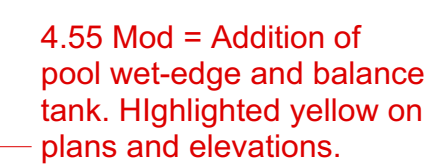

- 115
DP 10423

1:100@A1 1:200@A3. Do not scale off plan



northern
beaches
council

**THIS PLAN IS TO BE READ IN
CONJUNCTION WITH
THE CONDITIONS OF DEVELOPMENT
CONSENT**

MOD2019/0140



{DESIGNING SPACES}

Notes:

- >Do not scale off plan.
- >Contractors to check all measurements onsite before quoting or commencing work.
- >If abnormalities arise, contact the Landscape Architect.
- >This design is copyright and is not to be reproduced in anyway without written consent of Jamie King Landscape Architect


PROJECT #	1862
-----------	------

DATE #	See above	DWG #
SCALE @ A1	See Plan	21-1-10-1


SCALE @ AT	See Plan	Sht-101
DRAWN	LA	
CHKD	JK	

W: www.jamieking.com.au
E: designer@jamieking.com.au


W: www.jamieking.com.au
E: designer@jamieking.com.au

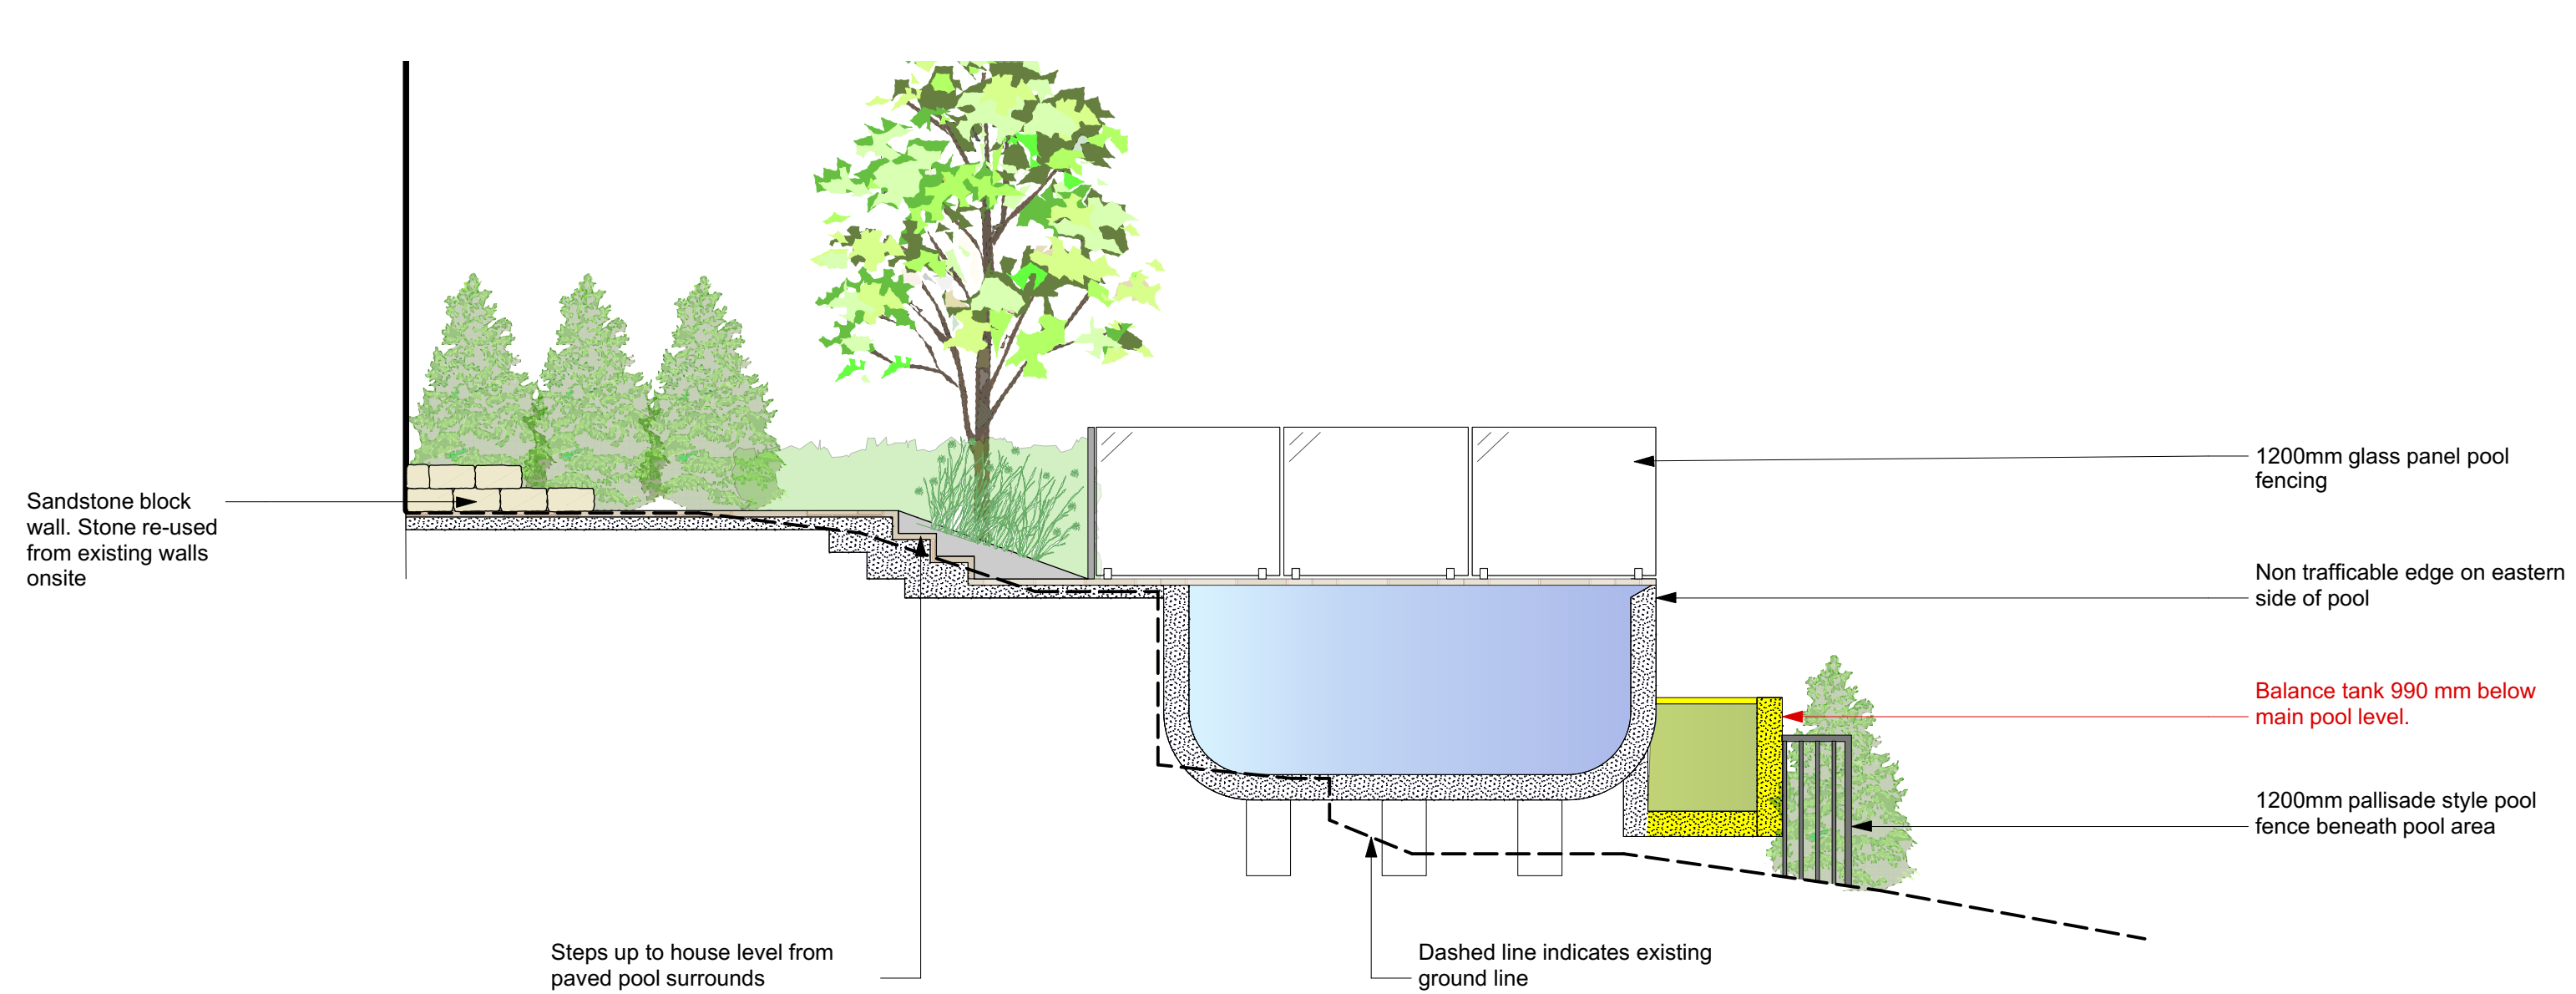

Section AA
1:50@A1 1:100@A3. Do not scale off plan

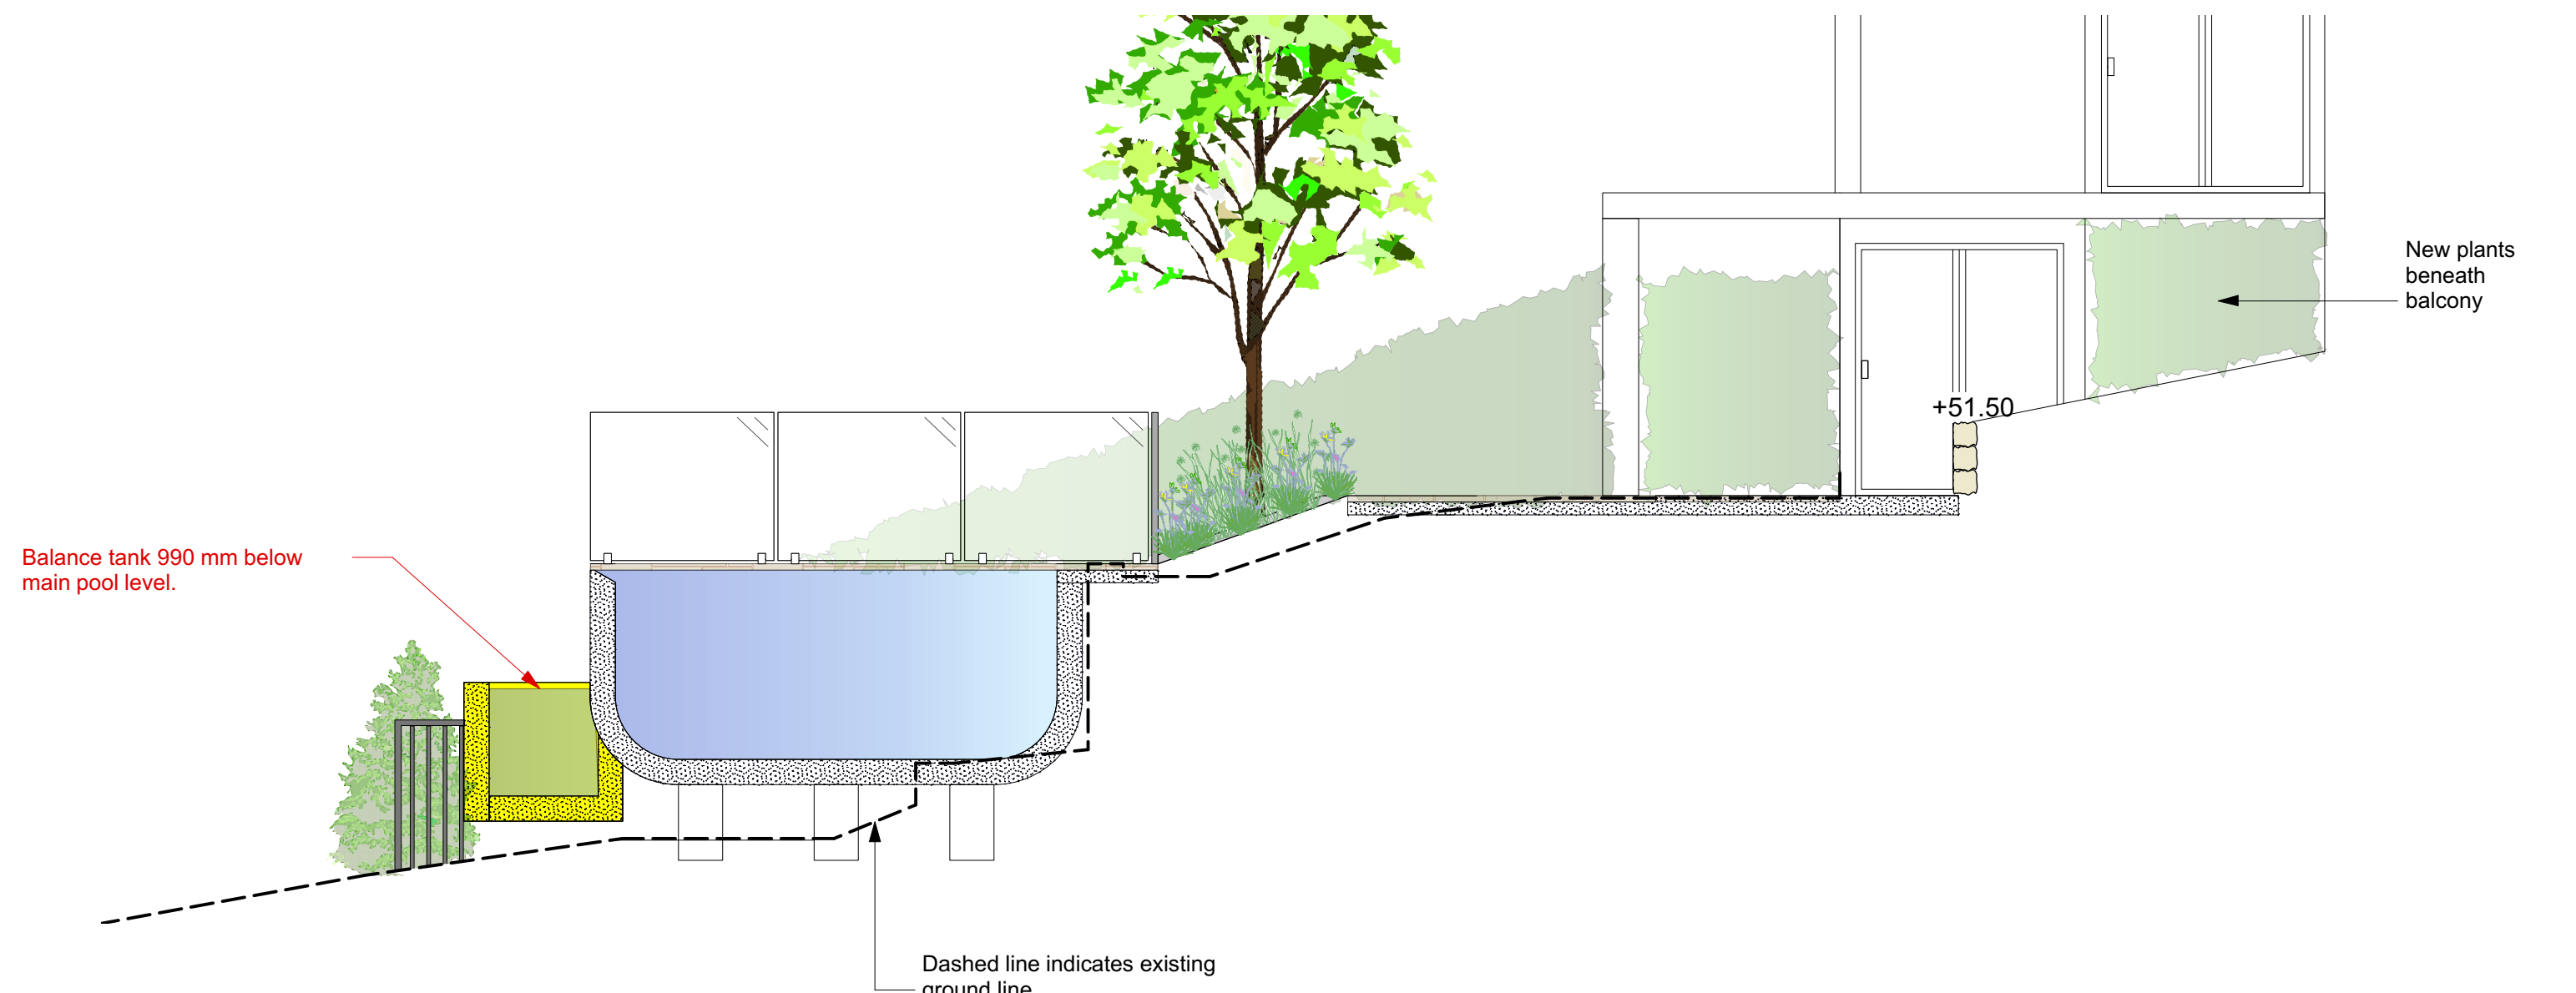

Section BB
1:50@A1 1:100@A3. Do not scale off plan

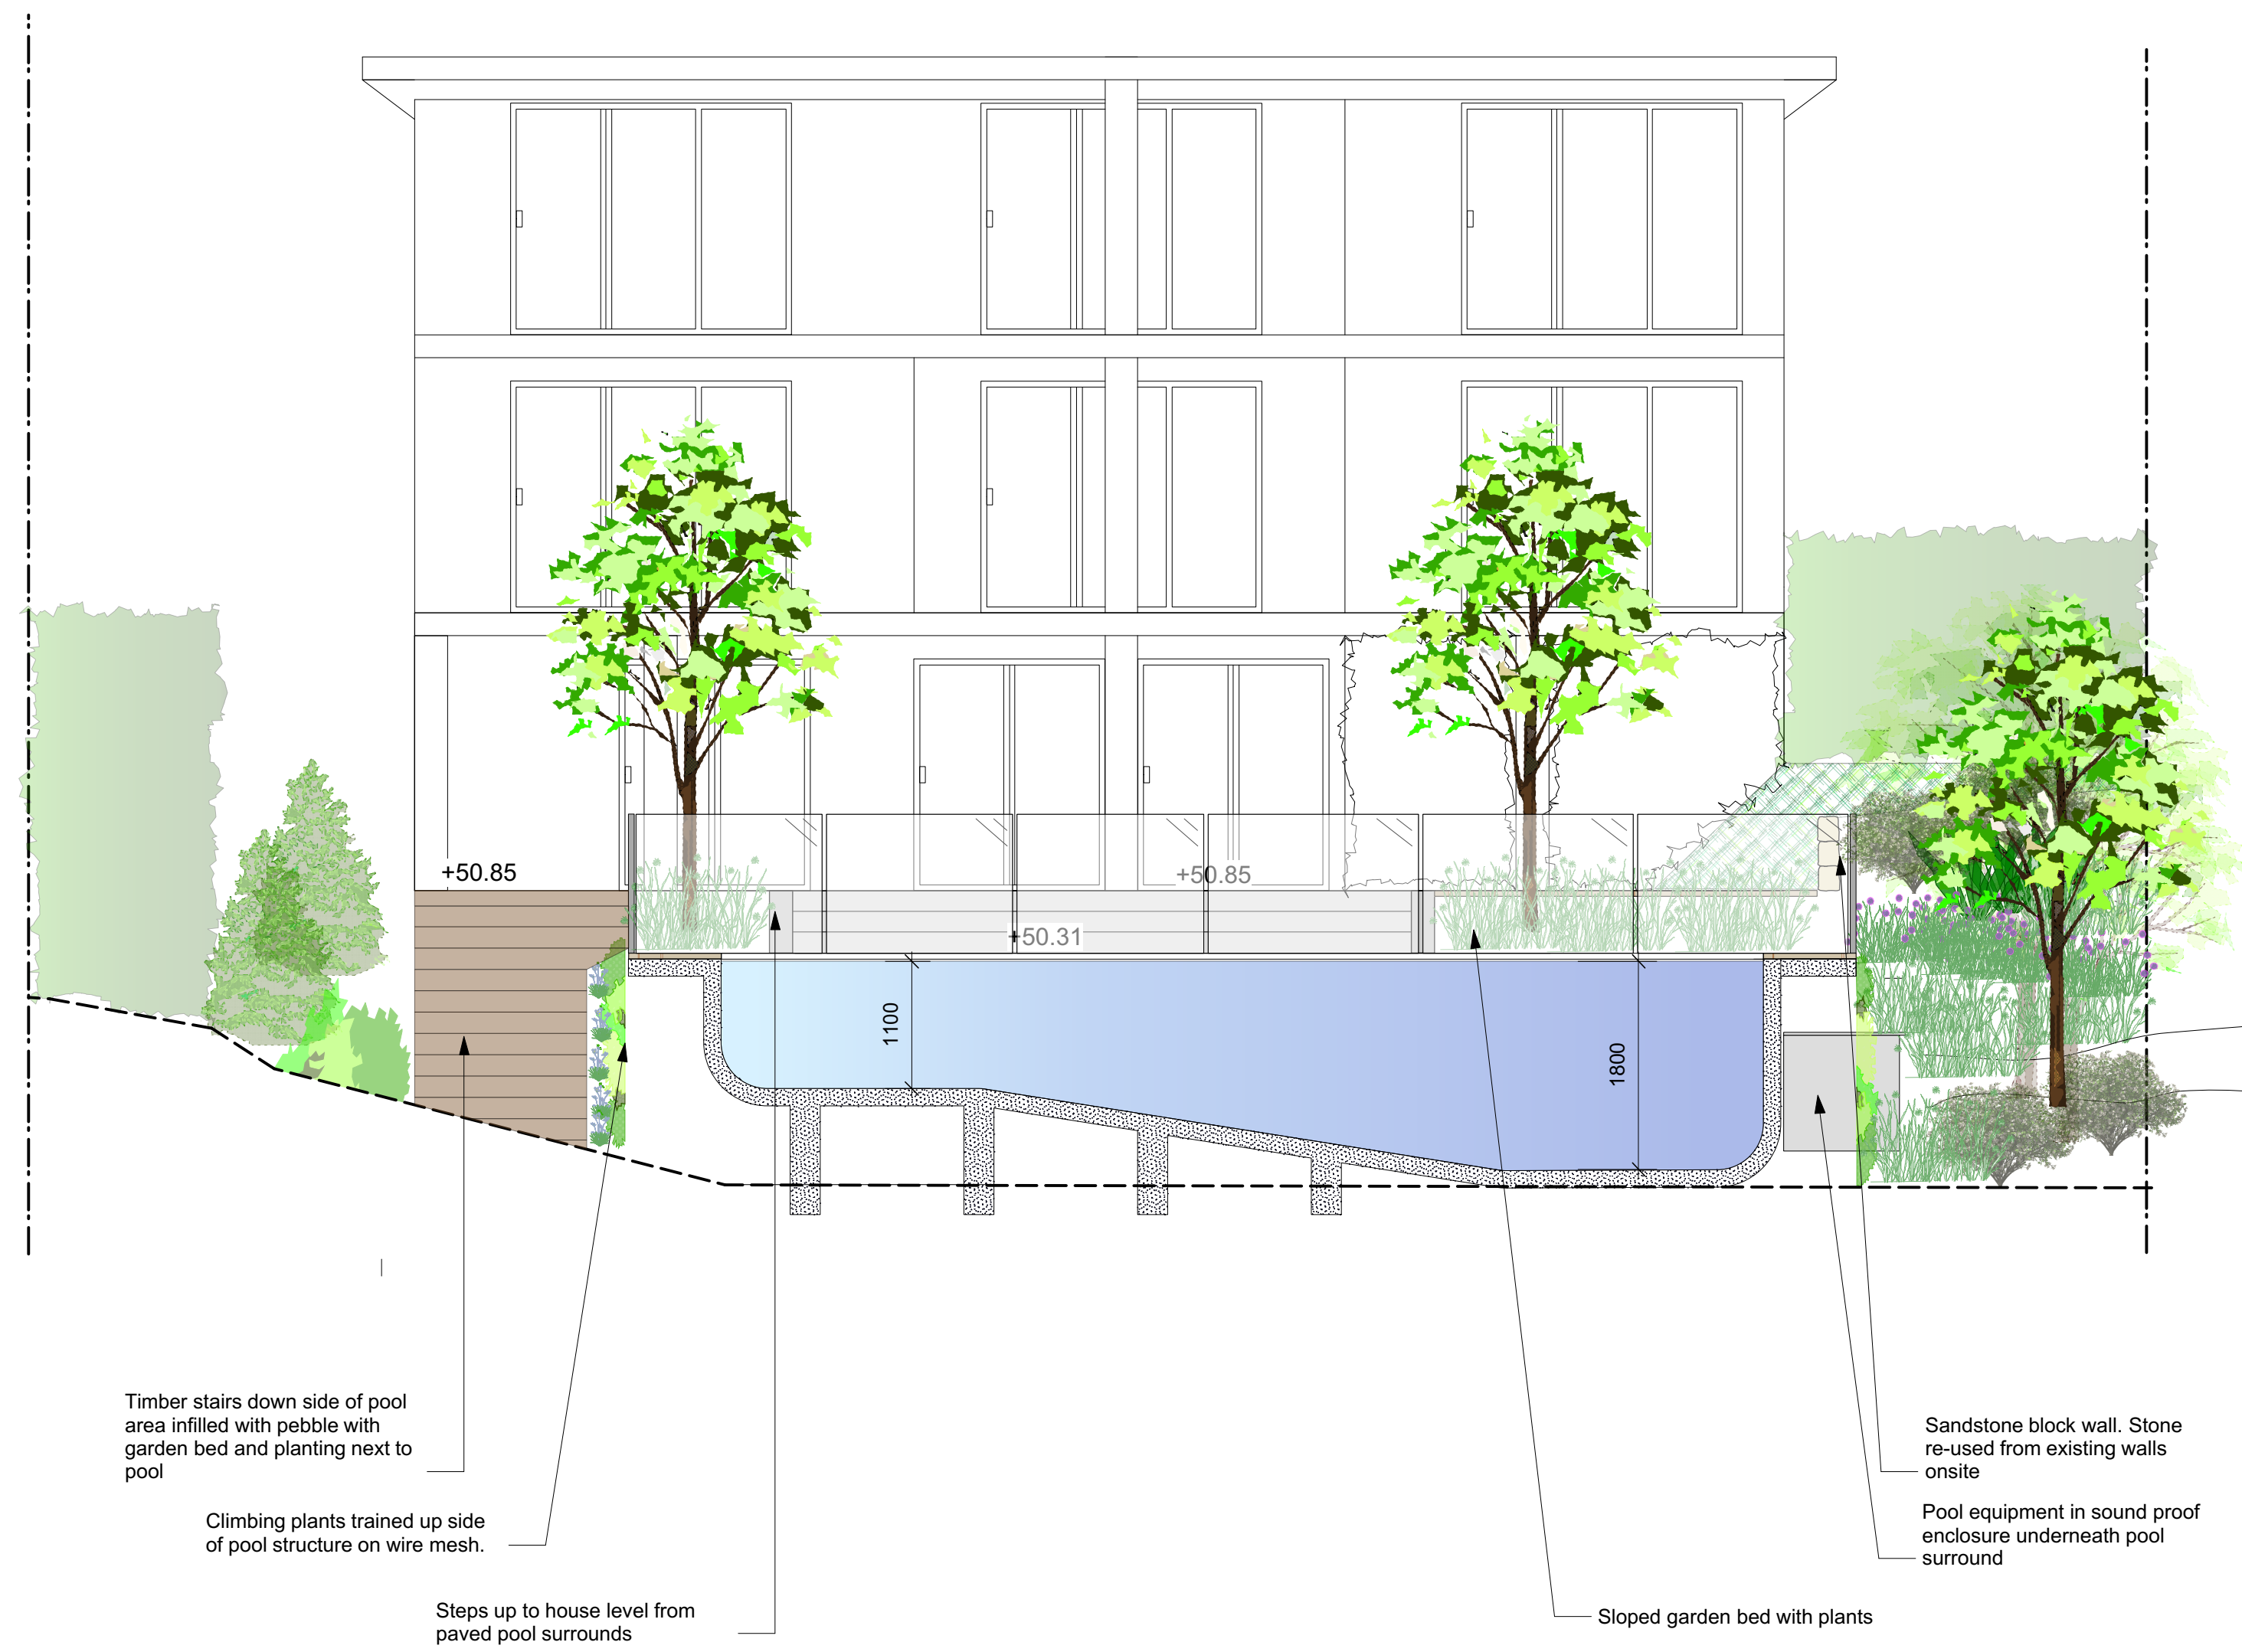


Section CC
1:50@A1 1:100@A3. Do not scale off plan


THIS PLAN IS TO BE READ IN
CONJUNCTION WITH
THE CONDITIONS OF DEVELOPMENT
CONSENT
MOD2019/0140



F	25/3/19	Fpr 4.55 Mod	Notes: >Do not scale off plan. >Contractors to check all measurements on-site before quoting or commencing work. >If abnormalities arise, contact the Landscape Architect. >This design is copyright and is not to be reproduced in anyway without written consent of Jamie King Landscape Architect
E	21/08/2018	Re- Issue For DA	
D	29/5/2018	For DA	
C	23/05/2018	FOR DA	
B	08/05/2018	DRAFT	
A	04/05/2018	DRAFT issue for review	
ISSUE		DATE	REVISION
PROJECT			PROJECT #
63 Bungan Head Rd, Newport			1862
CLIENT	Voice	DATE # See above	DWG #
DWG	Landscape Sections	SCALE @ A1 See Plan	Sht-103
		DRAWN LA	
		CHKD JK	REVISION
Jamie King Landscape Architect			W: www.jamieking.com.au
84 Palmgrove Rd, Avalon, NSW, 2107			T: 0421 517 991
			E: designer@jamieking.com.au

Notes:
>Do not scale off plan.
>Contractors to check all measurements onsite before quoting or commencing work.
>If abnormalities arise, contact the Landscape Architect.
>This design is copyright and is not to be reproduced in anyway without written consent of Jamie King Landscape Architect

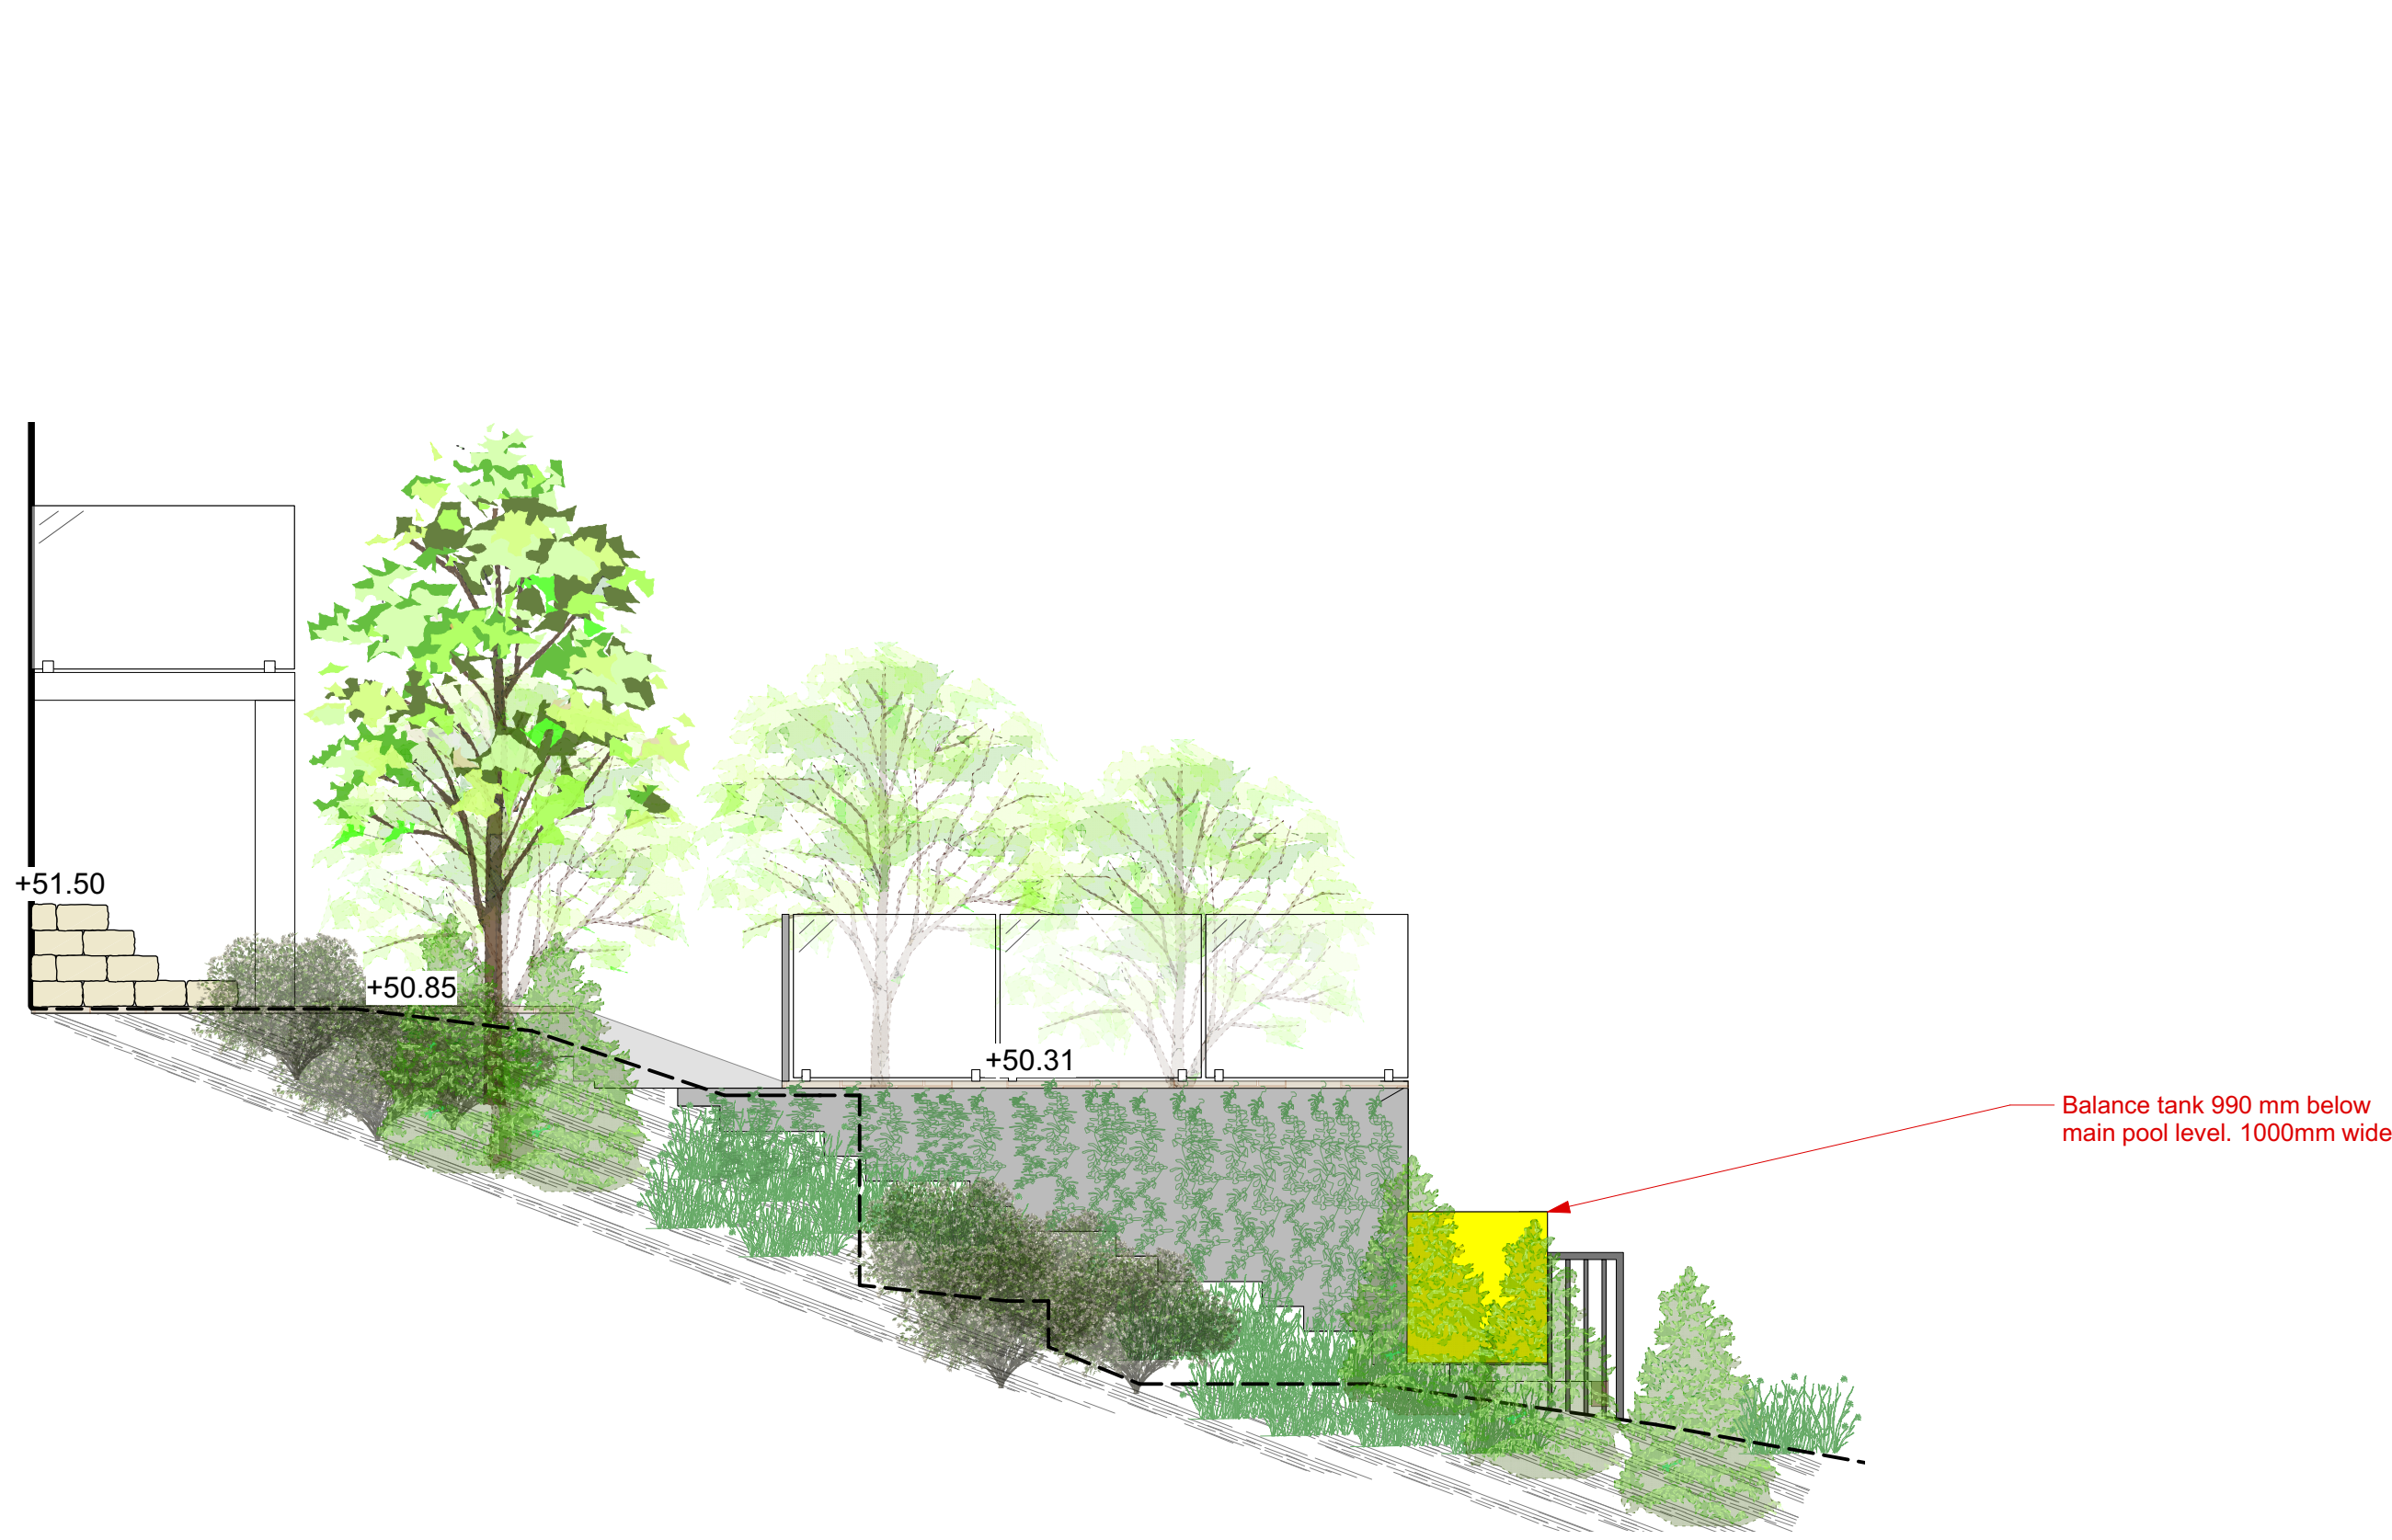

Elevation SOUTH
1:50@A1 1:100@A3. Do not scale off plan



Elevation NORTH
1:50@A1 1:100@A3. Do not scale off plan



Elevation EAST
1:50@A1 1:100@A3. Do not scale off plan

 northern beaches council
THIS PLAN IS TO BE READ IN CONJUNCTION WITH THE CONDITIONS OF DEVELOPMENT CONSENT
MOD2019/0140



			Notes: >Do not scale off plan. >Contractors to check all measurements onsite before quoting or commencing work. >If abnormalities arise, contact the Landscape Architect. >This design is copyright and is not to be reproduced in anyway without written consent of Jamie King Landscape Architect
F	25/3/19	Fpr 4.55 Mod	
E	21/08/2018	Re- Issue For DA	
D	29/5/2018	For DA	
B	08/05/2018	DRAFT	
A	04/05/2018	DRAFT issue for review	
ISSUE		DATE	REVISION
PROJECT		PROJECT #	
63 Bungan Head Rd, Newport		1862	
CLIENT		DATE # See above	DWG #
Voice		SCALE @ A1 See Plan	Sht-104
DWG		DRAWN LA	
Landscape Elevations		CHKD JK	
			REVISION
Jamie King Landscape Architect		W: www.jamieking.com.au	
84 Palmgrove Rd, Avalon, NSW, 2107		T: 0421 517 991	
		E: designer@jamieking.com.au	