


DA2010/60

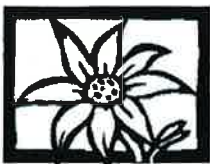

Warringah Council

Certification of Shadow Diagrams

Address the application to:

- ☐ The General Manager
Warringah Council
Civic Centre, 725 Pittwater Rd
Dee Why NSW 2099
- Or**
- ☐ Customer Service Centre
Warringah Council
DX 9118
Dee Why

If you need help lodging your application:

- ☐ Phone our Customer Service Centre on (02) 9942 2111 or come in and talk to us

Office Use Only

(Keep this blank)

June 09

PART 1 Declaration

Declaration

I hereby certify that the shadow diagrams submitted with the proposal at:

Address

47 SURFERS PARADE
FRESHWATER NSW

For the erection of
Description of development

Alterations & Addition of
Existing Dwelling

Have been prepared as follows:

- ☐ In accordance with the survey (prepared by a registered surveyor) which is required to be submitted with the application
- ☐ Drawn to true north
- ☐ Indicate shadow cast by the proposal at 9am, noon, 3pm, 21 June
- ☐ Indicate the shadow cast by existing buildings and structures on the site and in the surrounding area and
- ☐ If applicable, elevations of adjoining premises showing existing and proposed shadows.

PART 2 Certification

Certifier

Mr ☒

Mrs ☐

Ms ☐

Other ☐

Full family name (no initials)
(or company)

SMYTH

Full given names (no initials)
(or A.C.N)

DAVID

Phone number

(02) 9662 7420

Alternate ()

Mobile number

()

Facsimile

(02) 0663 0377

Qualification

(i.e. Architect, Planner, Computer Technician, Surveyor)

Designer - B. Architecture, UTS


PART 3 Applicant(s) Signature

Signature(s)


Signature(s)

[Signature]

Date 5/1/2011

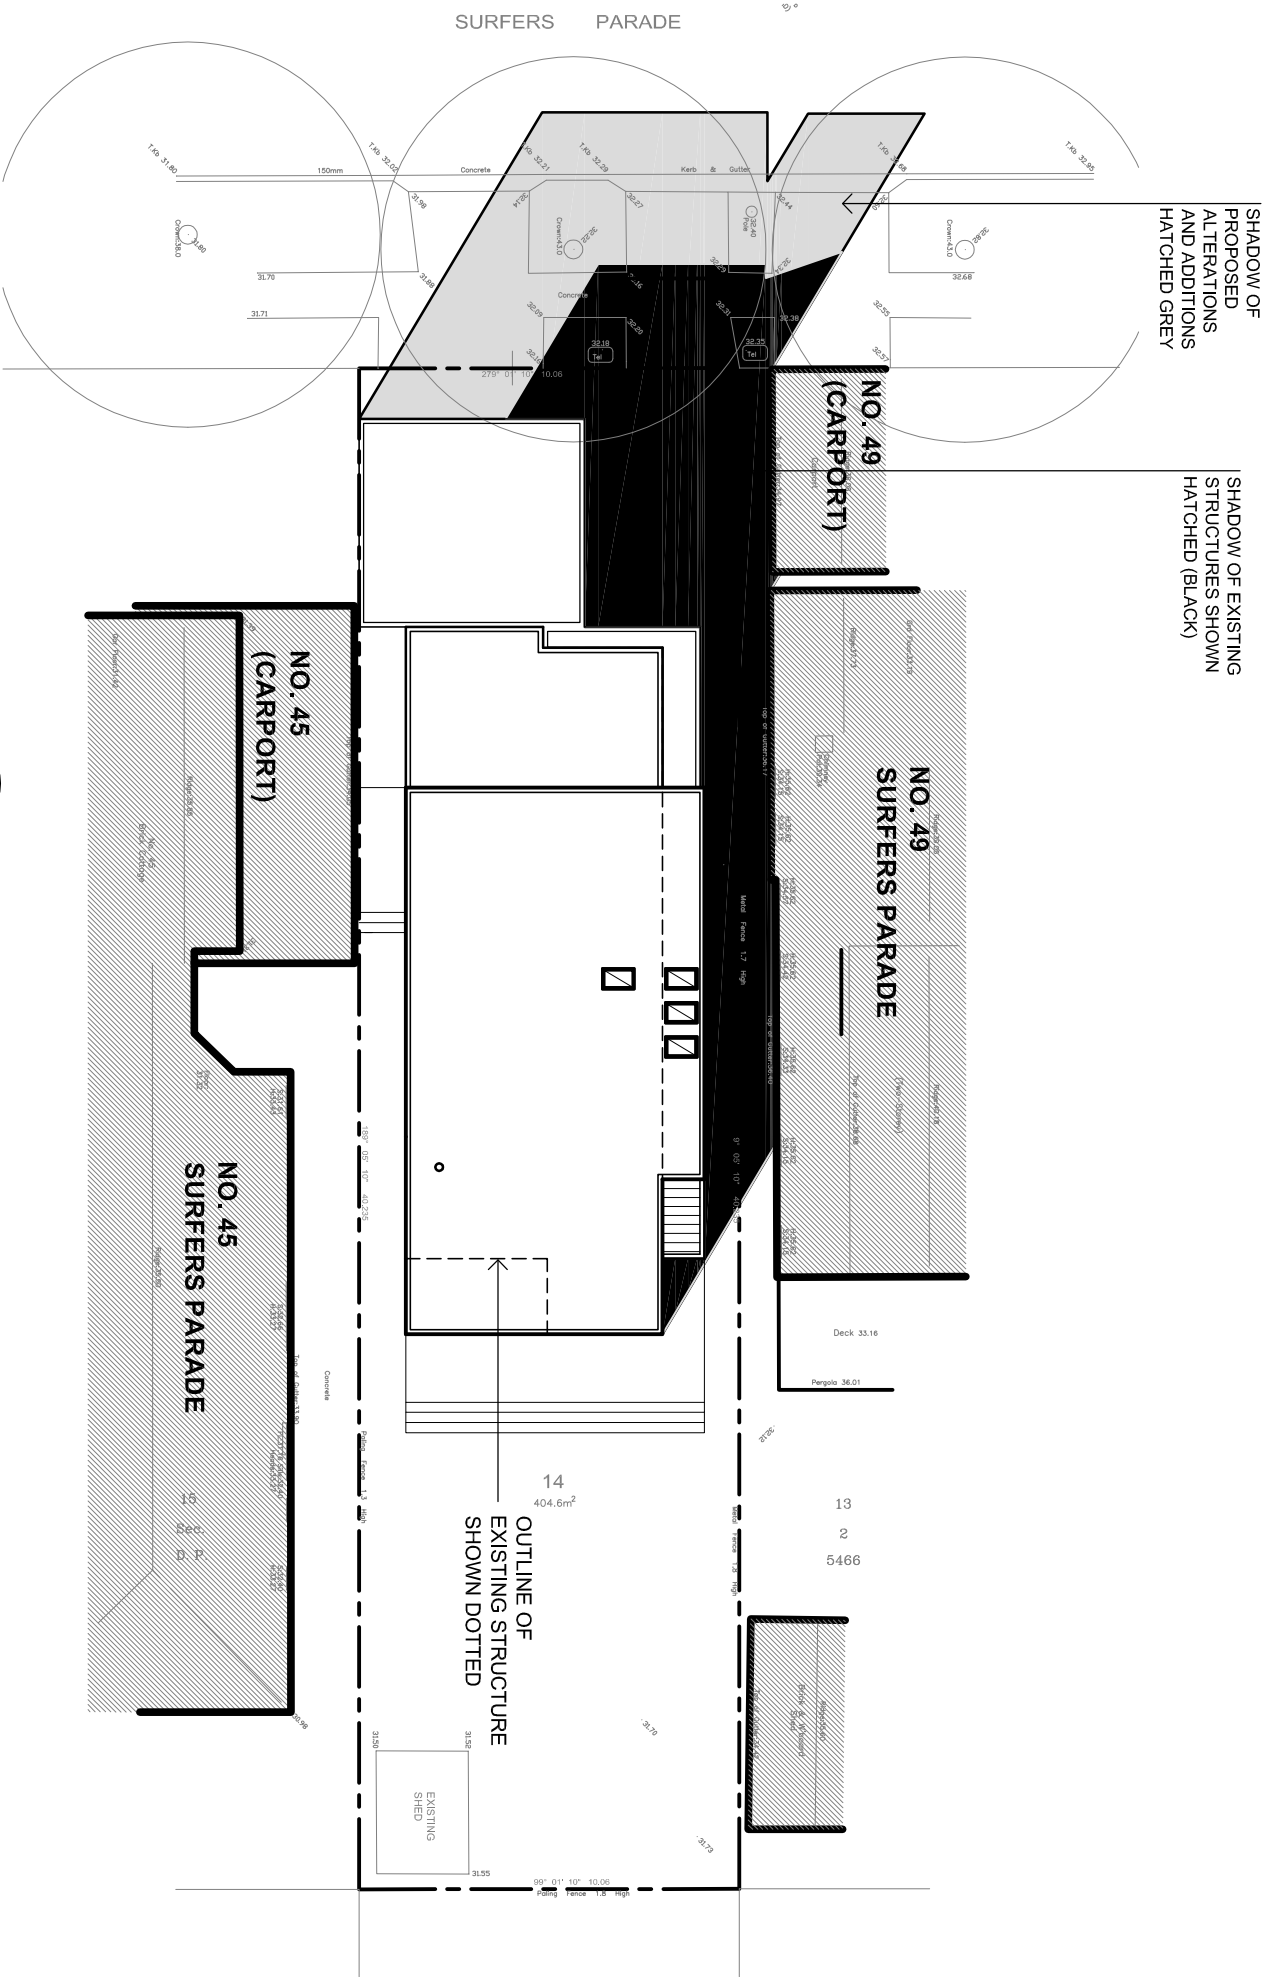


1 SHADOW DIAGRAM: JUNE 21, 9AM
09 SCALE 1 : 200

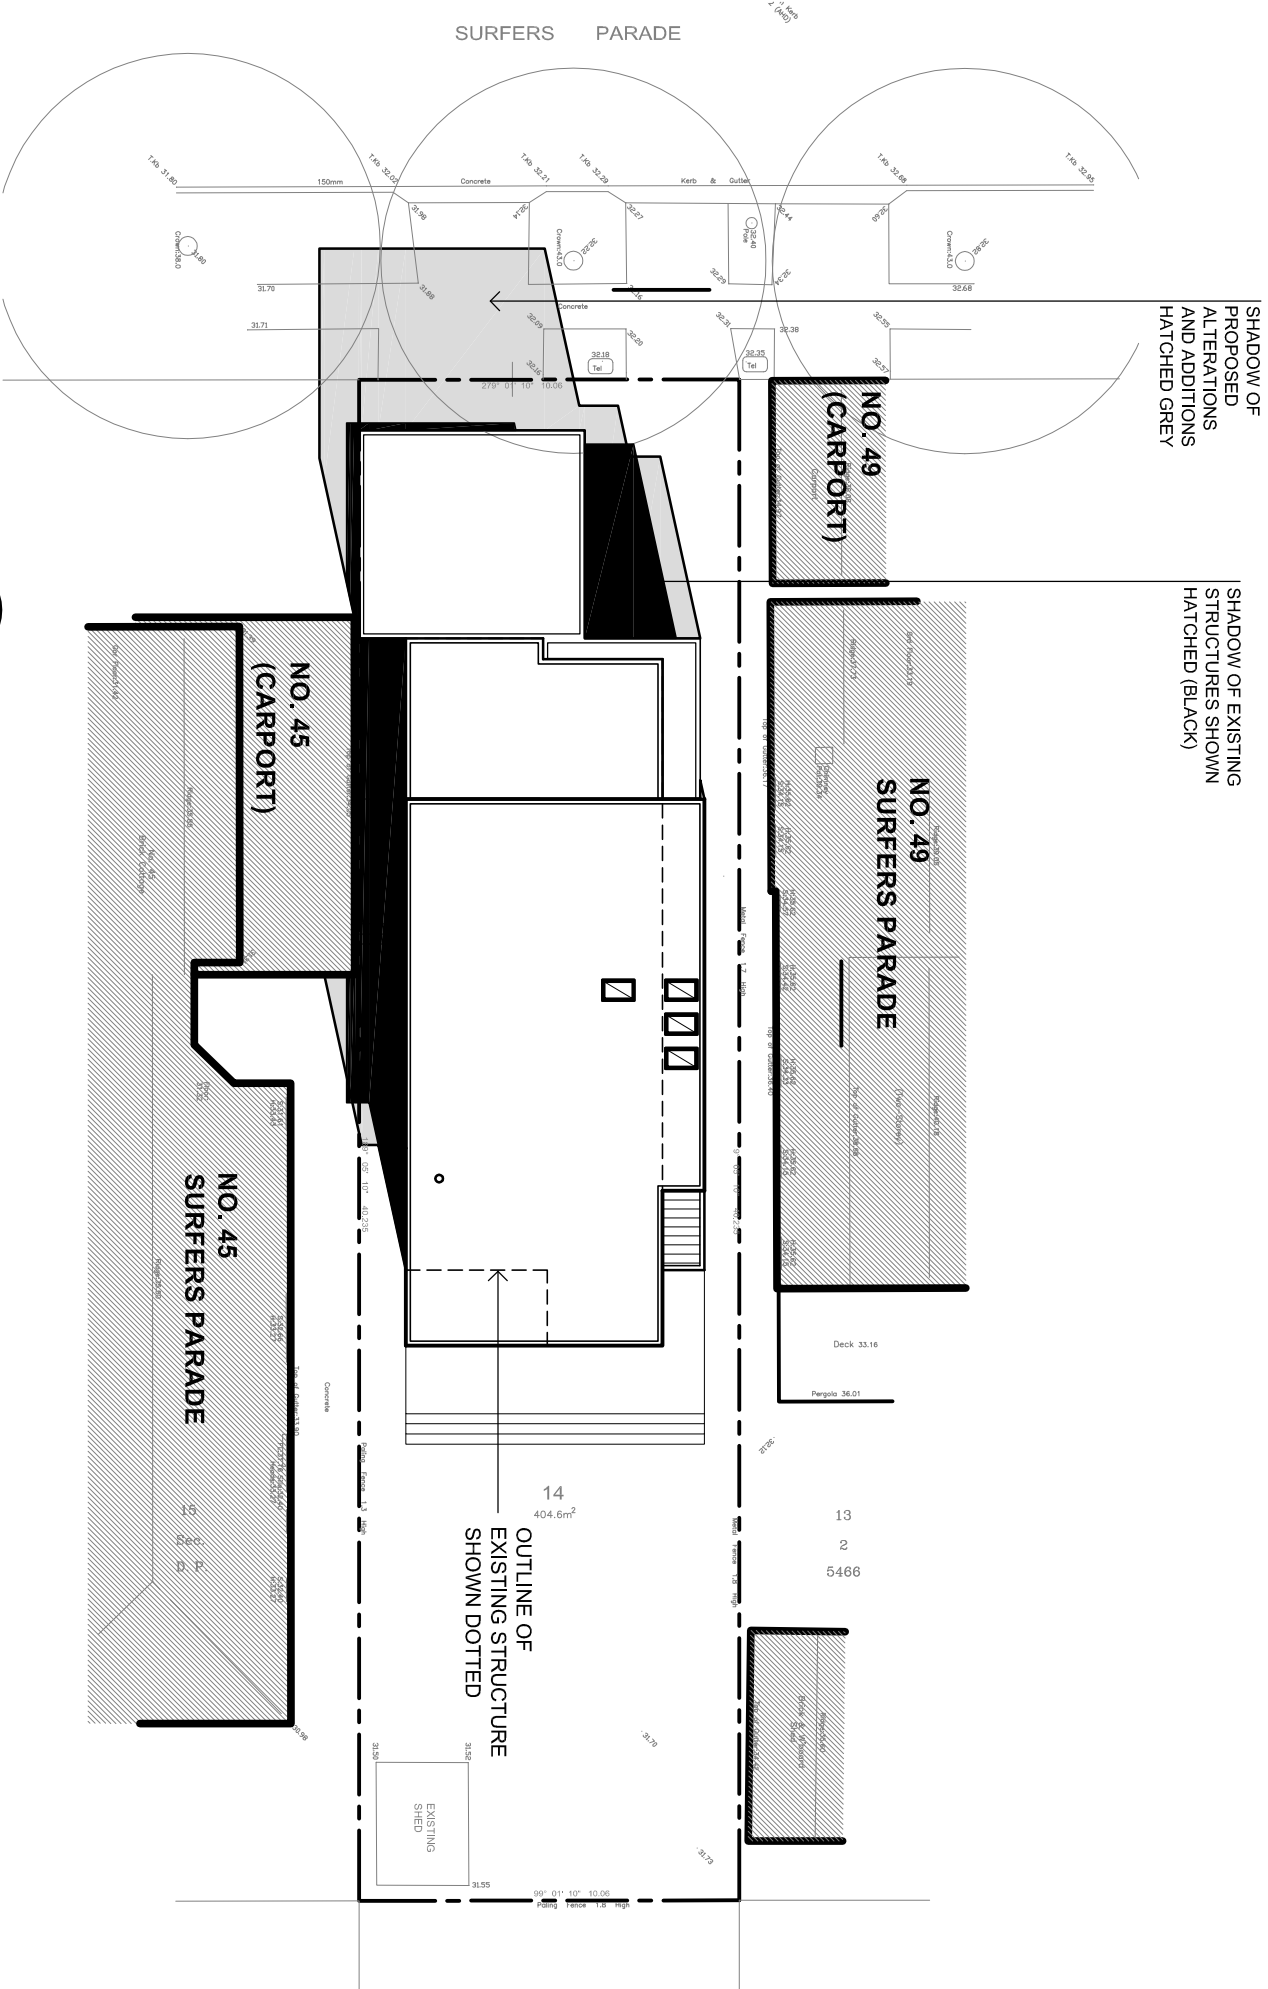

2 SHADOW DIAGRAM: JUNE 21, 12 NOON
09 SCALE 1 : 200

LEGEND:	
	EXTENT OF EXISTING SHADOW
	PROPOSED CHANGE/ADDITION TO EXISTING SHADOW

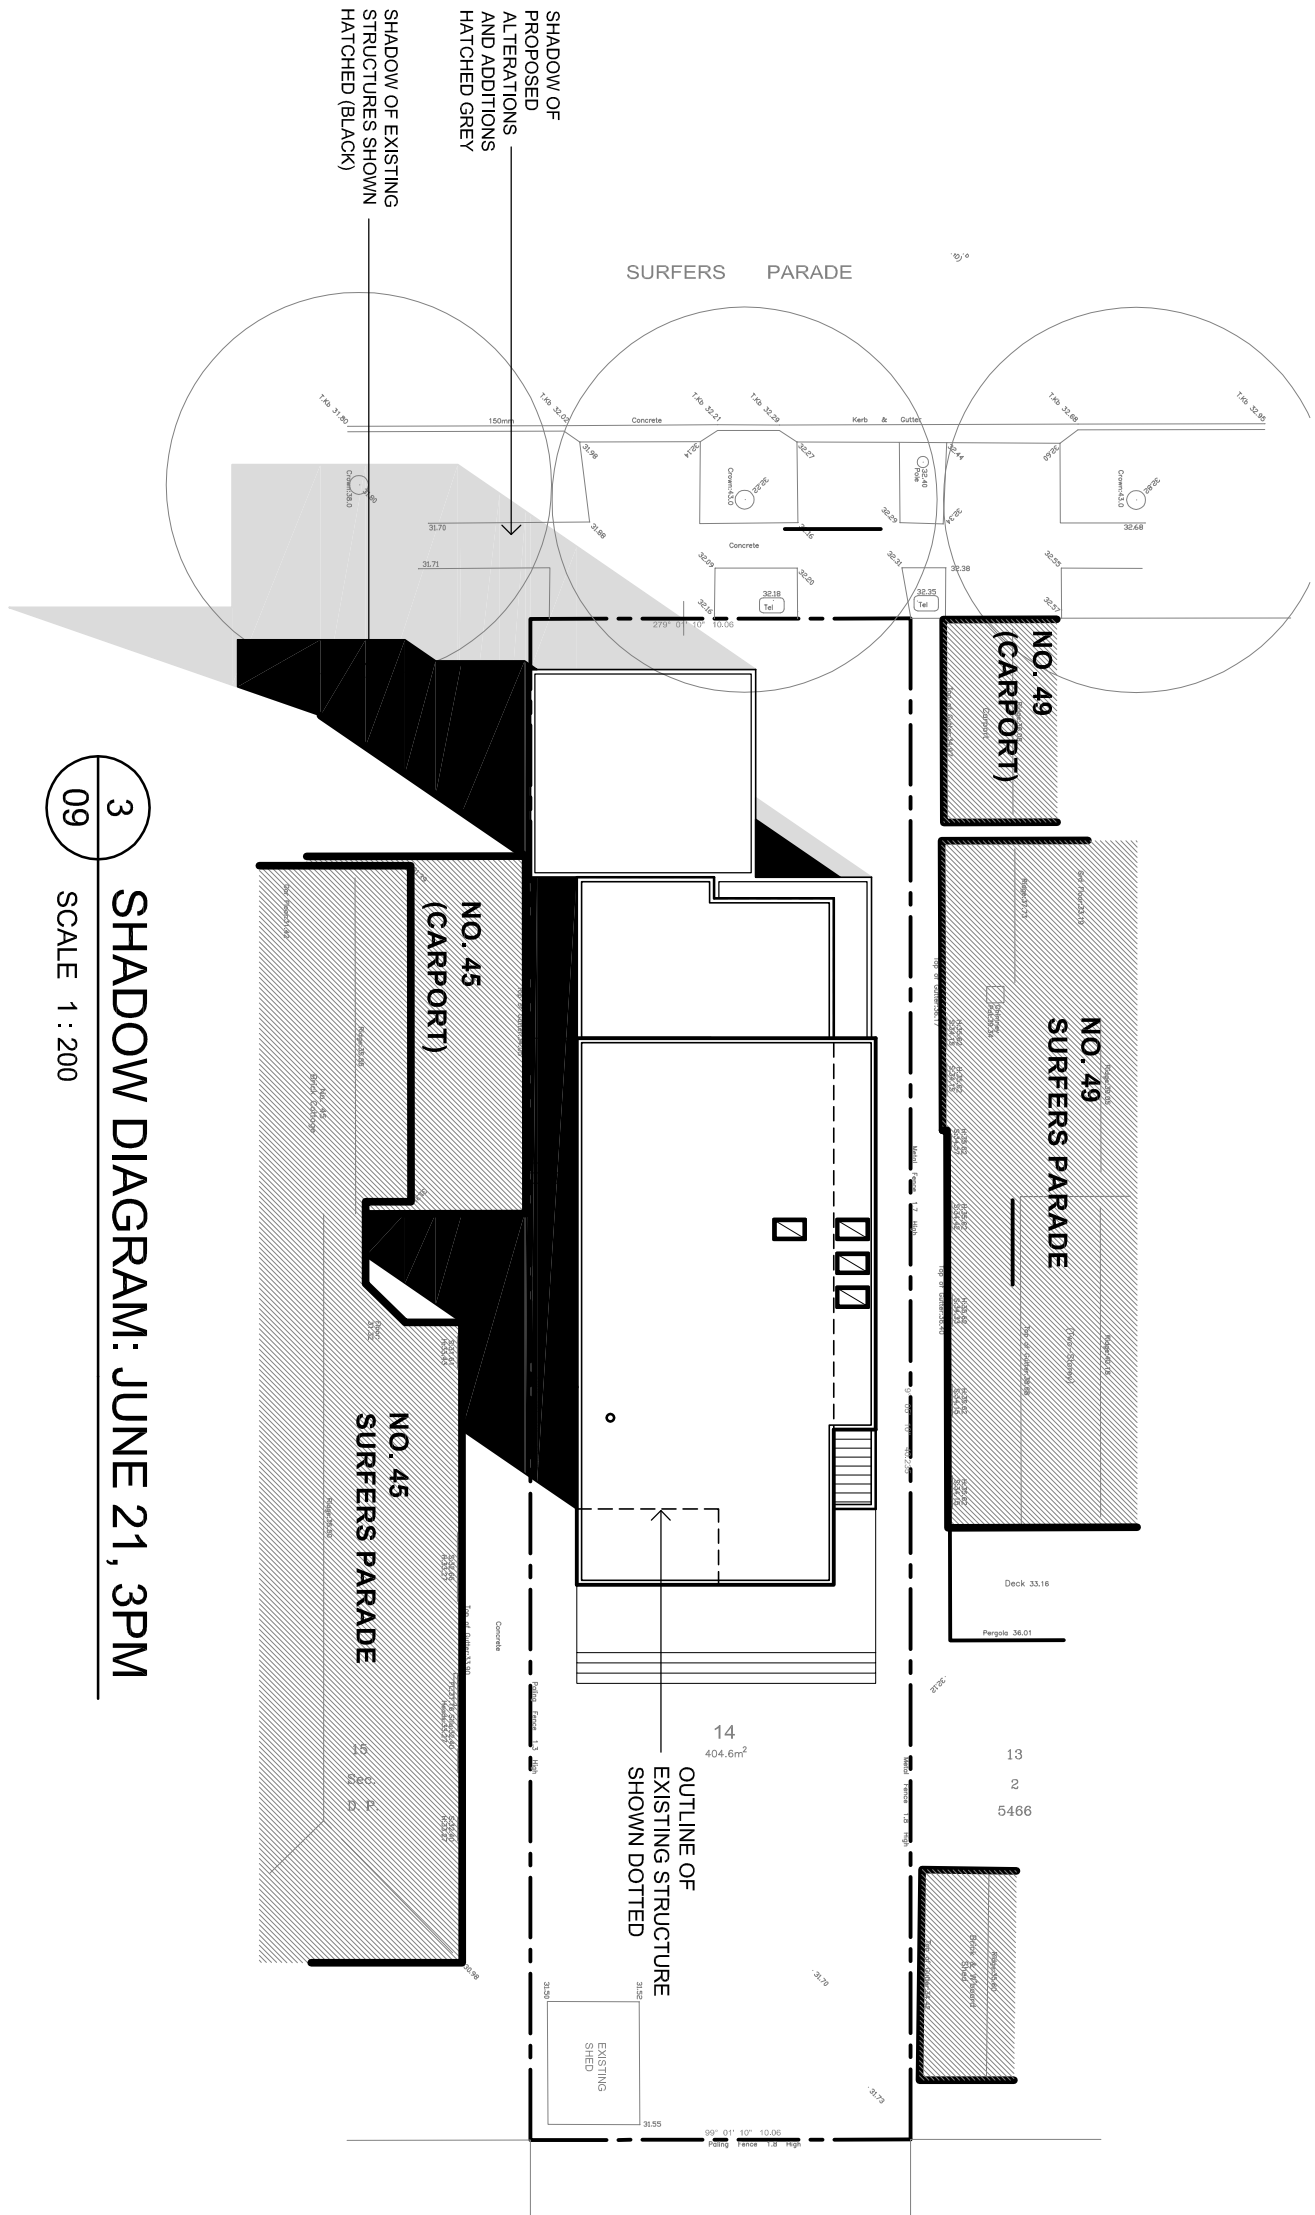

3 SHADOW DIAGRAM: JUNE 21, 3PM
09 SCALE 1 : 200

NOTE:		rev	date	details	smyth & smyth PTY LTD		PROPOSED ALTERATIONS & ADDITIONS TO EXISTING RESIDENCE		SHADOW DIAGRAMS		north		date:	scale:	drawn:	checked:	project no.	sheet no.	revision
CHECK ALL DIMENSIONS ON SITE BEFORE COMMENCING FABRICATION. ALL DIMENSIONS ARE TO FACE UNLESS OTHERWISE SPECIFIED. SCALE OF THE DRAWINGS AND DO NOT COPY/RIGHT: THIS DESIGN & DRAWING ARE NOT PERMITTED TO BE REPRODUCED WITHOUT THE PERMISSION OF THE OFFICE OF SMYTH & SMYTH PTY LTD.		A	JAN 2011	DA SUBMISSION	DESIGN RESIDENTIAL CORPORATE RETAIL		No. 47 SURFERS PARADE, FRESHWATER NSW for R & J ABELL						SEPT 2010	1:200 A2	AK	DS	840	DA 09	A
					306/77 dunning avenue rosebery nsw 2018 t (02) 9662 2720 f (02) 9663 0377 www.smythandsmyth.com.au				this sheet:										