



Typical Silt Fence
1:20

LANDSCAPED AREA
399.54sqm - 57.31%

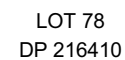


Proposed Site Plan
1:200

Lot 77
697.10m²
DP: 216410

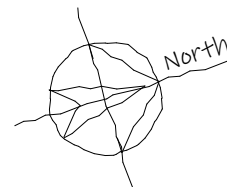

Legend:

ACU - Air Conditioning Unit
AJ - Articulation Joint
CL - Ceiling Level
FGL - Finish Ground Line
FL - Floor Level
HWS - Hot Water System
NGL - Natural Ground Line
OBS - Obscure
DP - Downpipe
RW - Retaining Wall

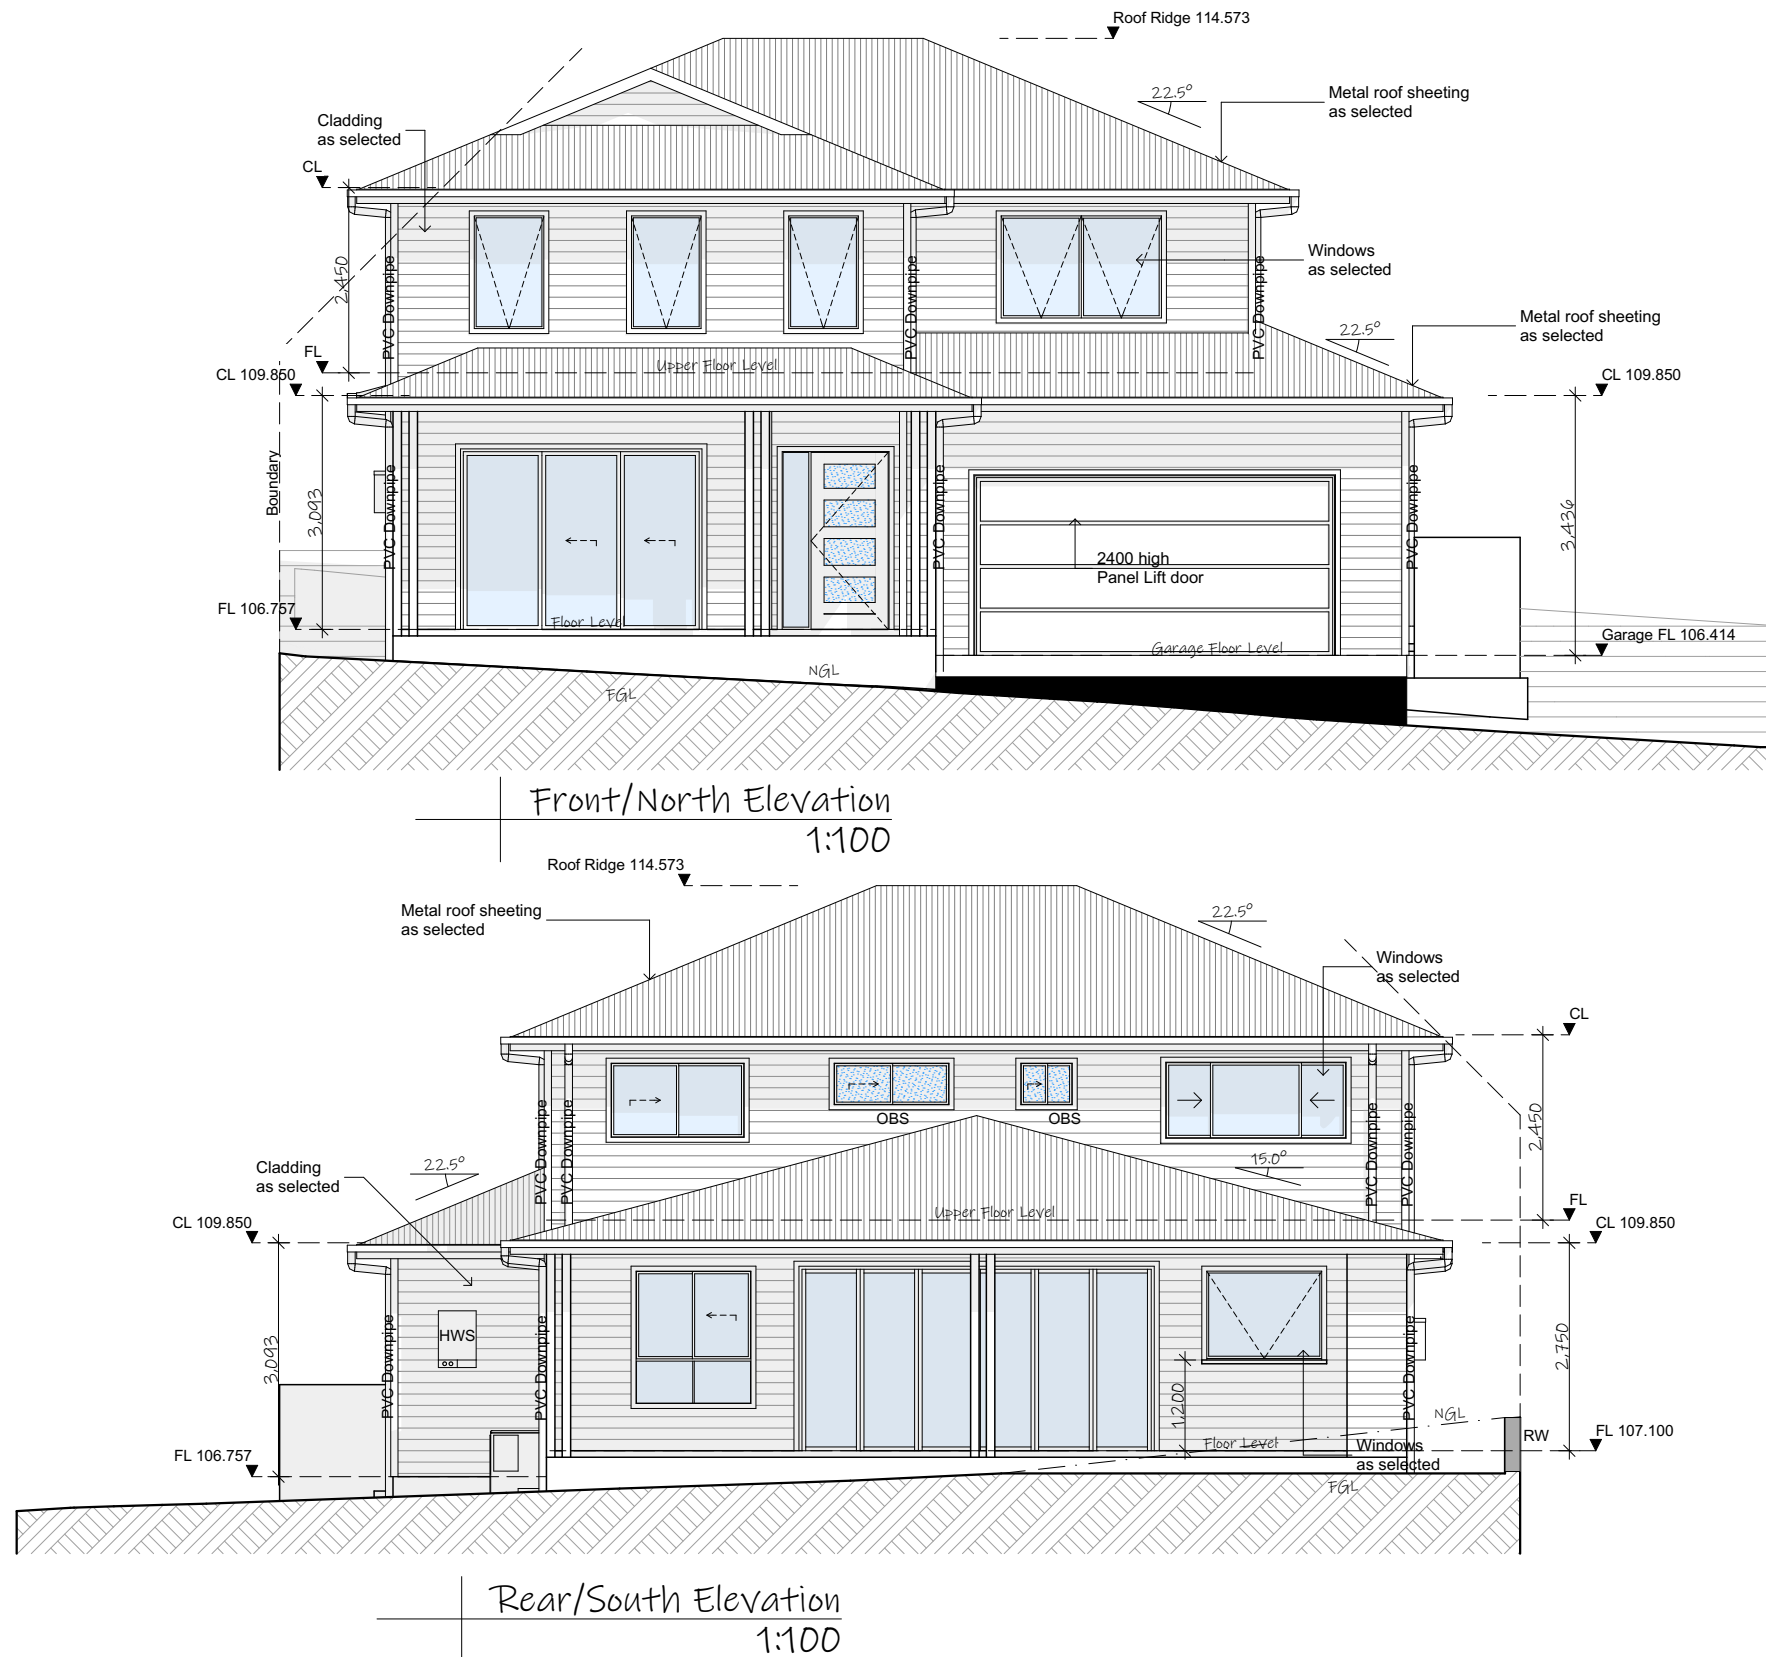

ISSUE:	DRAWING:	DATE:	LOT:
J	21297-10	12-07-22	77
	SHEET:	PAPER:	DP:
	9/15	A3	216410



note: all works to be carried out in conjunction with the construction notes on sheet 2

Proposed Residence
#29 Epping Drive, Frenchs Forest
Icon Job Number: J/0917

ACCURATE
design & drafting
info@accuratedesign.com.au
© abeaut designs t/a Accurate Design and Drafting 2022 02 4647 2552

Legend:

ACU - Air Conditioning Unit
AJ - Articulation Joint
CL - Ceiling Level
FGL - Finish Ground Line
FL - Floor Level
HWS - Hot Water System
NGL - Natural Ground Line
OBS - Obscure
DP - Downpipe
RW - Retaining Wall

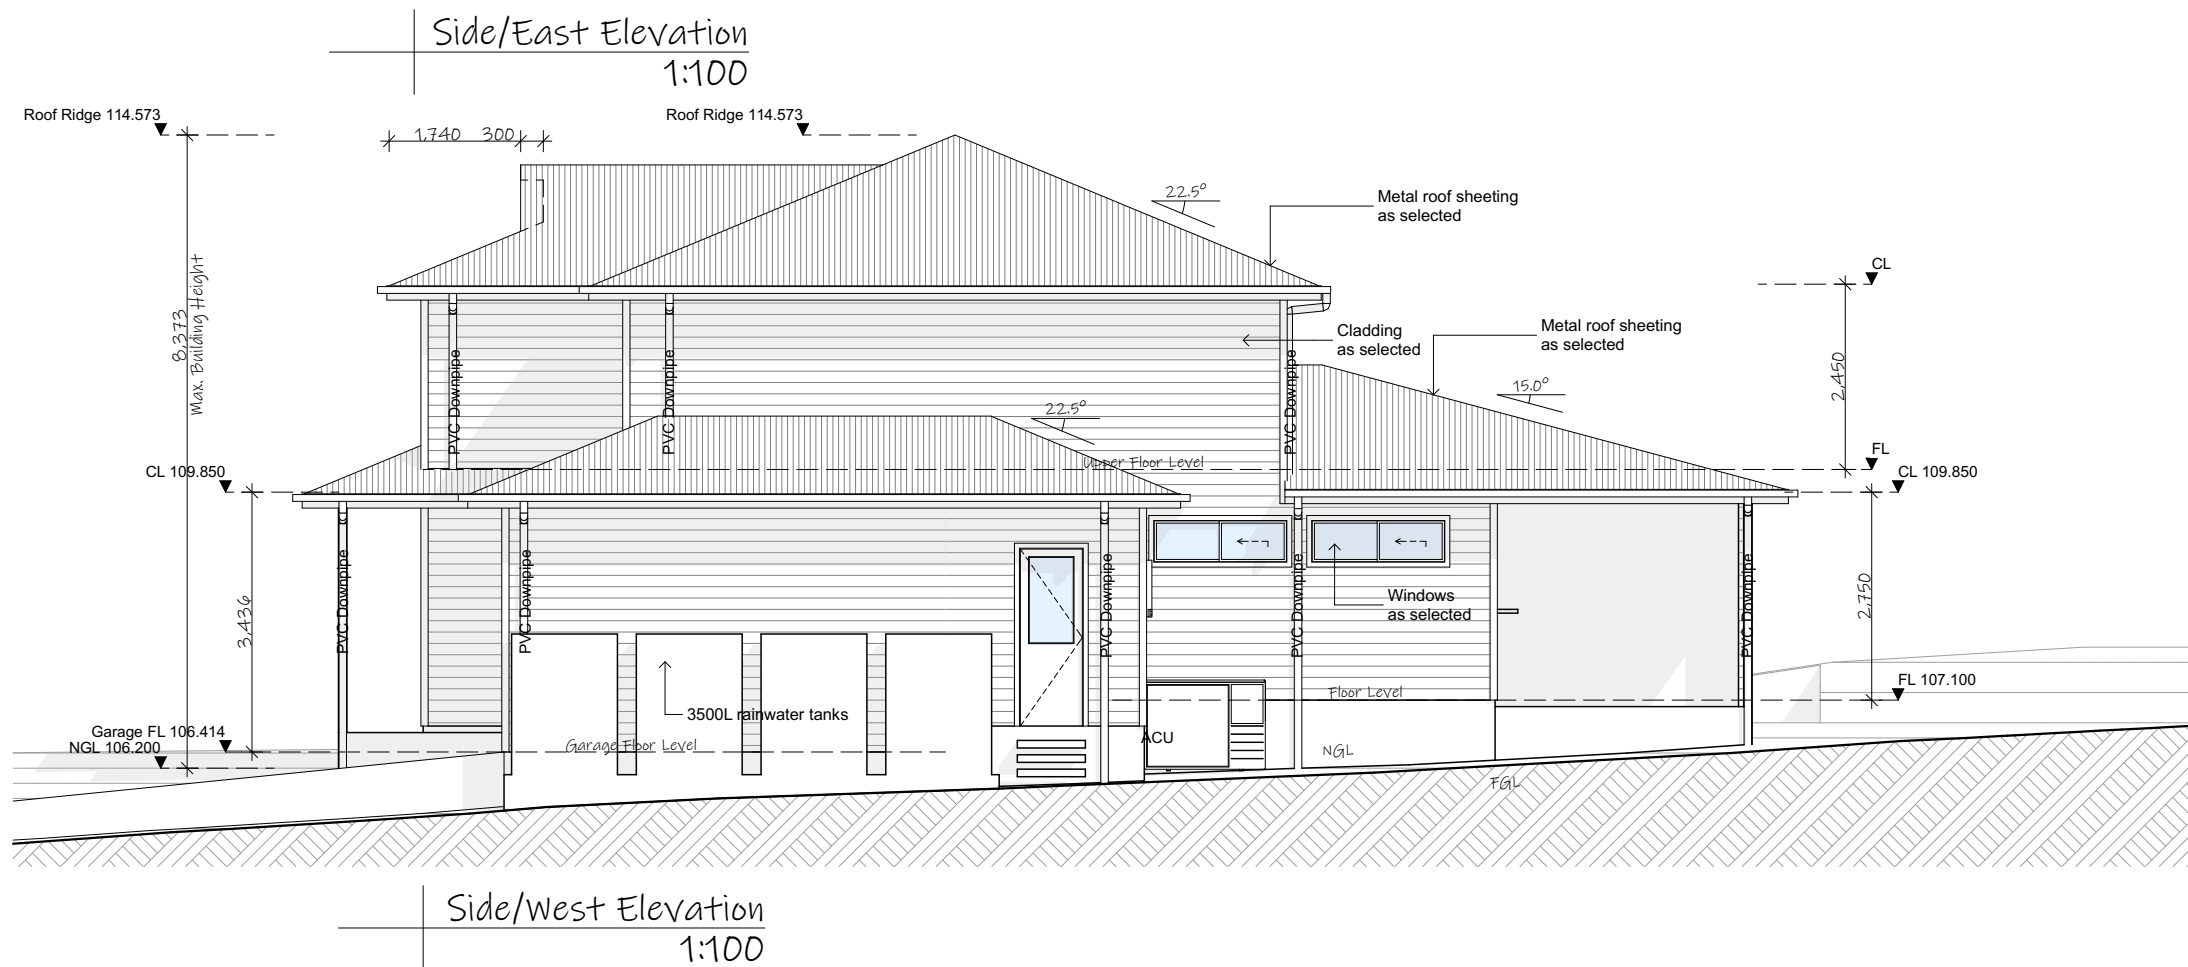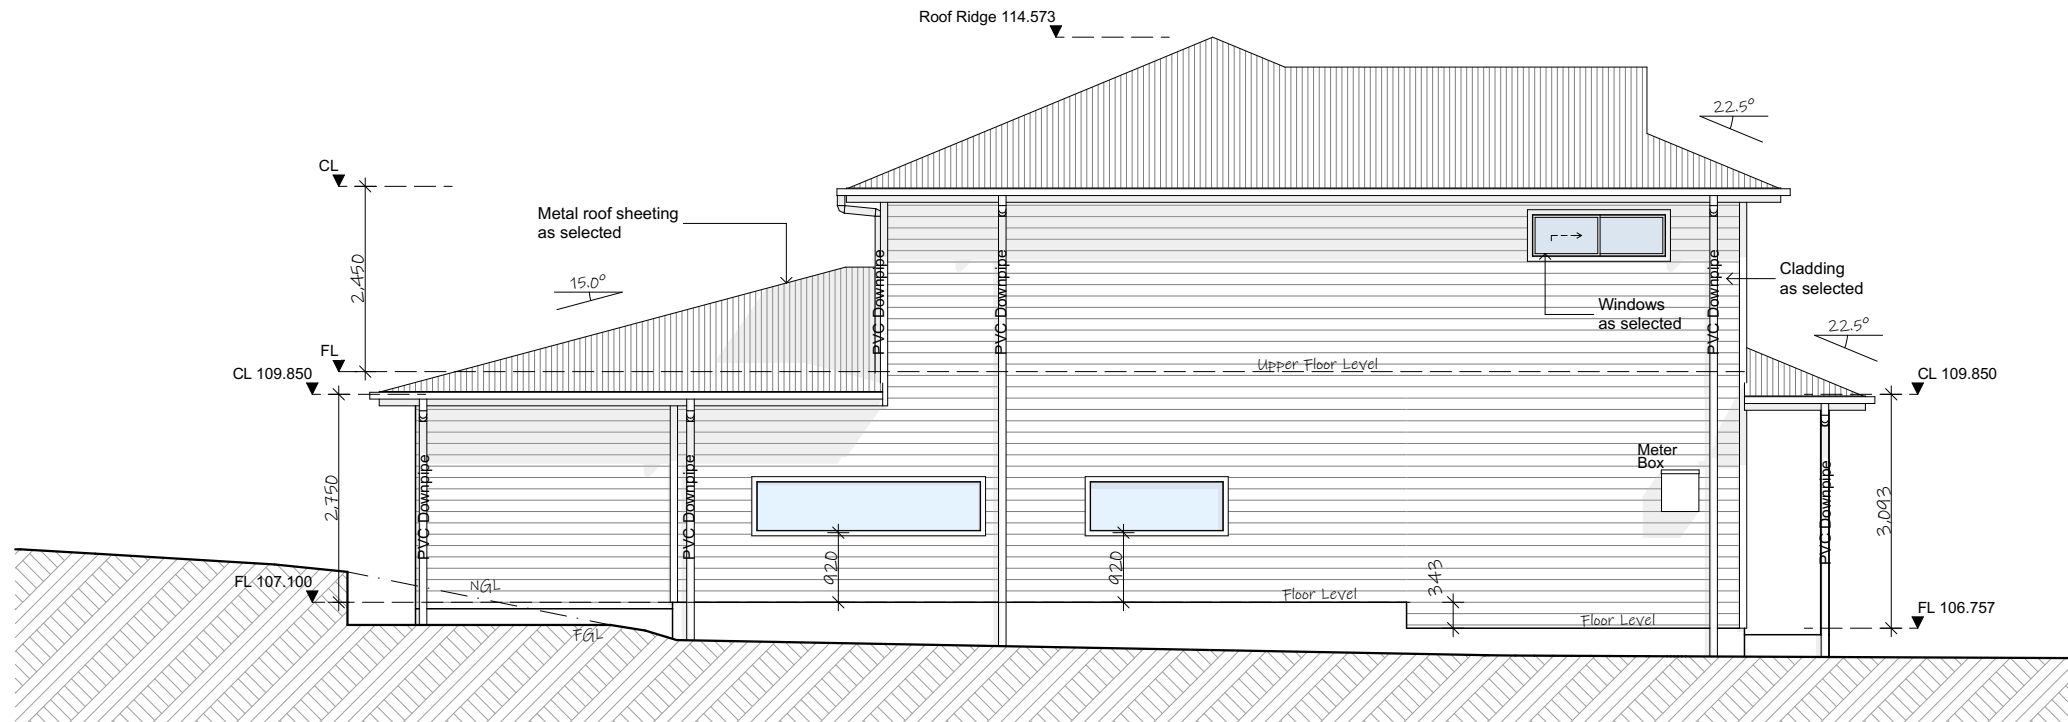

ISSUE: **J**
DRAWING: 21297-10
SHEET: 10/15
DATE: 12-07-22
PAPER: A3
LOT: 77
DP: 216410

note: all works to be carried out in conjunction with the construction notes on sheet 2

Proposed Residence
#29 Epping Drive, Frenchs Forest
Icon Job Number: J/0917

ACCURATE
design & drafting

info@accuratedesign.com.au
© abeaut designs t/a Accurate Design and Drafting 2022 02 4647 2552