


NO. 1 GARIGAL ROAD, BELROSE

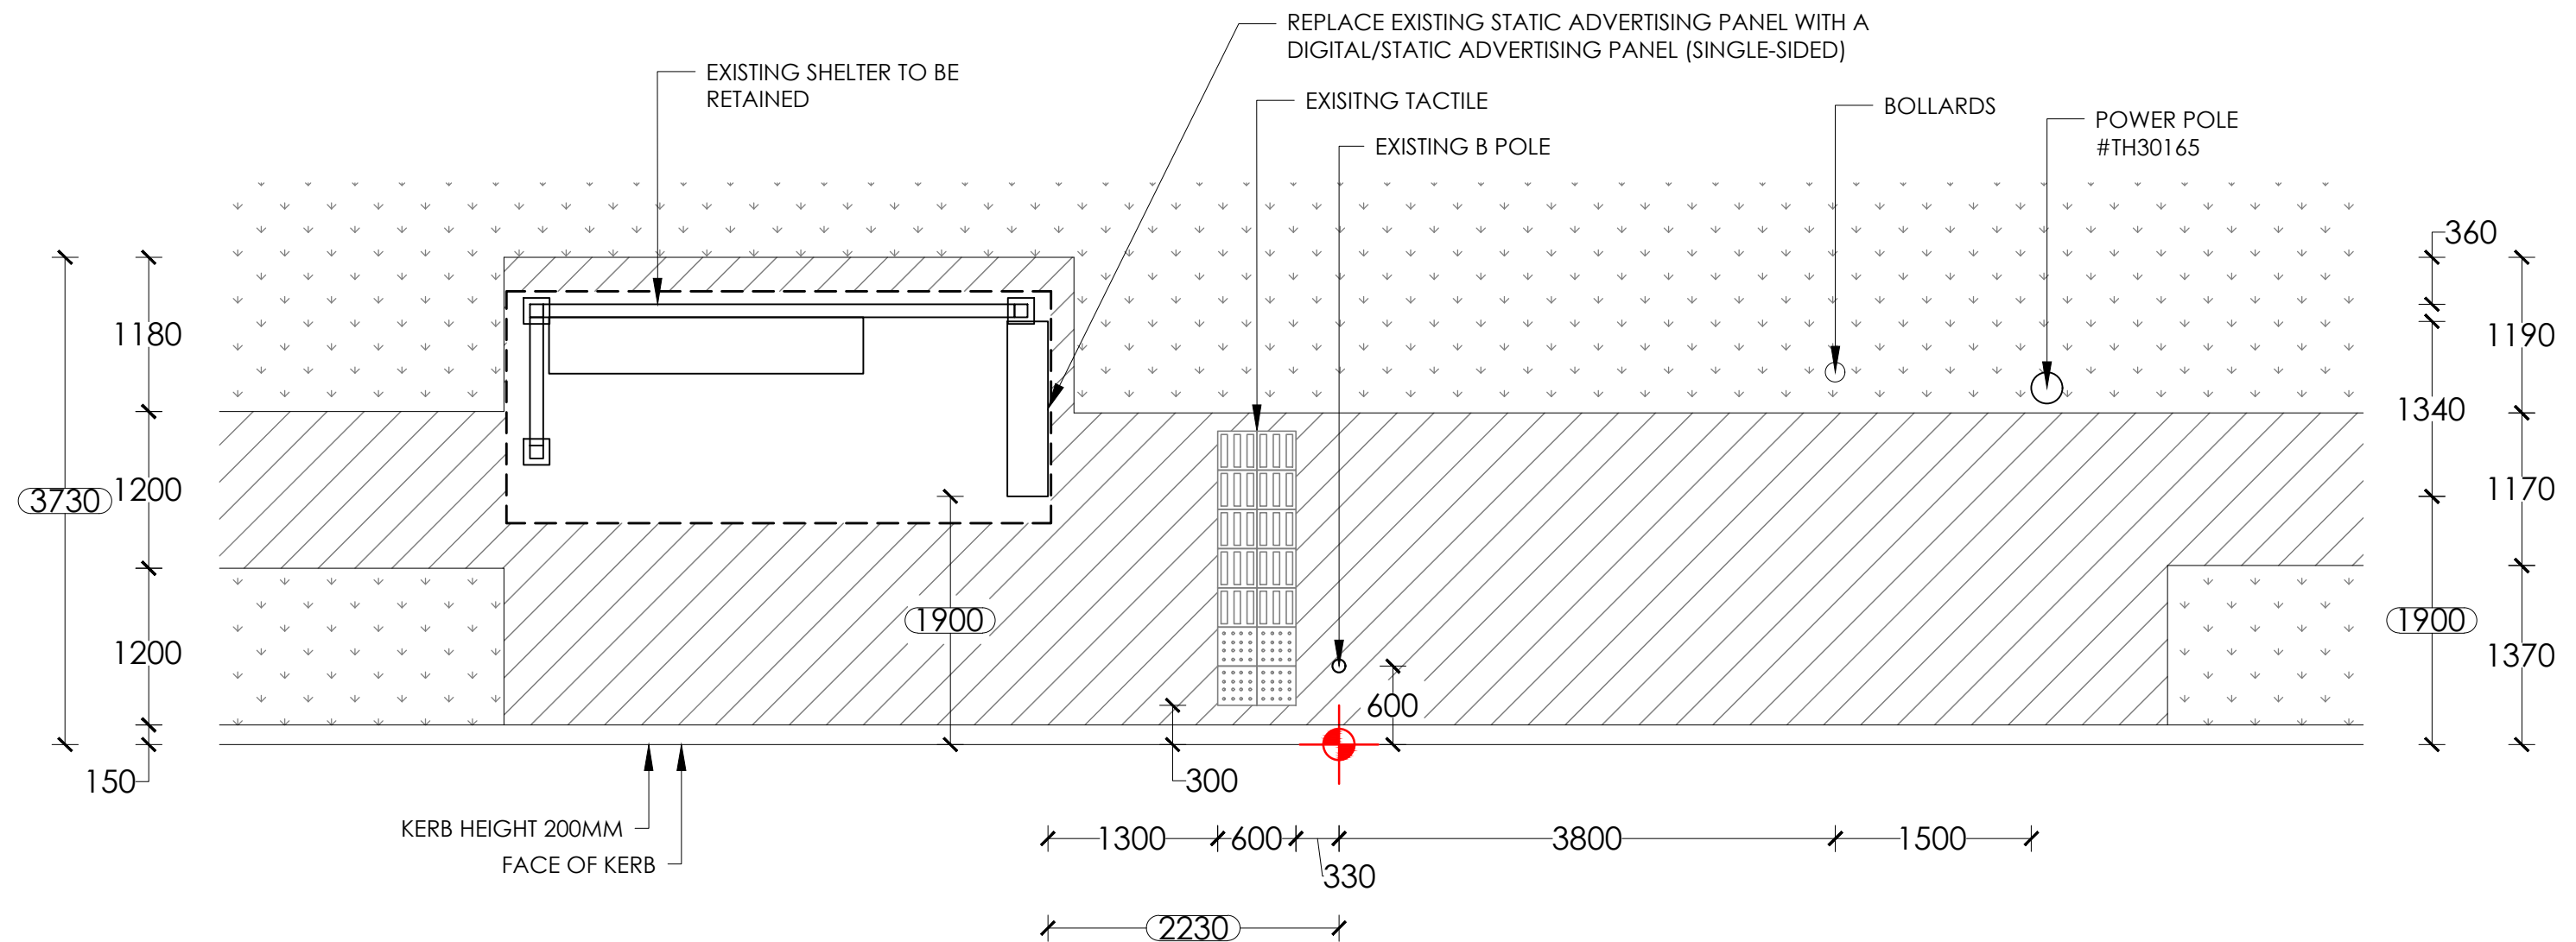

GARIGAL ROAD

NOTES:

1. Retrofit digital screen
2. Existing shelter to remain.
3. Reinstate all disturbed areas to match existing, refer hatch legend.

NOTE:

PROPOSED CONFIG - DIGITAL/STATIC



SURVEY

1	↓	2.8
2	↓	4.5
3	→	7.2

TRANSITION TABLE

LEGEND:

- EXISTING PAVERS/CONCRETE
- GRASS
- NEW PAVERS/CONCRETE
- SET OUT POINT

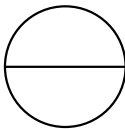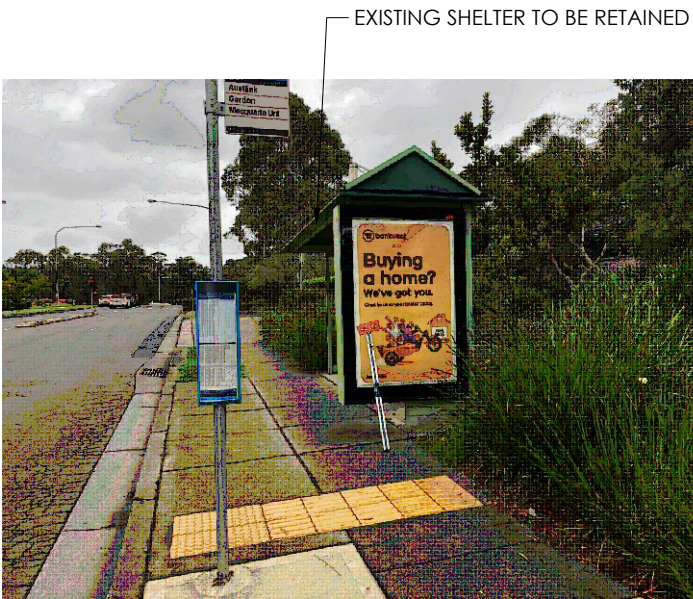

PROPOSED
SCALE 1:50

SITE ADDRESS : IN FRONT OF NO. 1 GARIGAL ROAD, BELROSE

SITE # : 4926

BUS STOP: G1 (208513)



PAPER SIZE: A3

B	24/03/25	SYN
A	25/07/17	NK
REV.	DATE	INT.

SCALE
1:50
REV NO.
B

DRAWING NO.
101
DATE
24/03/25