


THIS PLAN TO BE READ IN CONJUNCTION WITH
MOD2017/ 0028
NORTHERN BEACHES COUNCIL

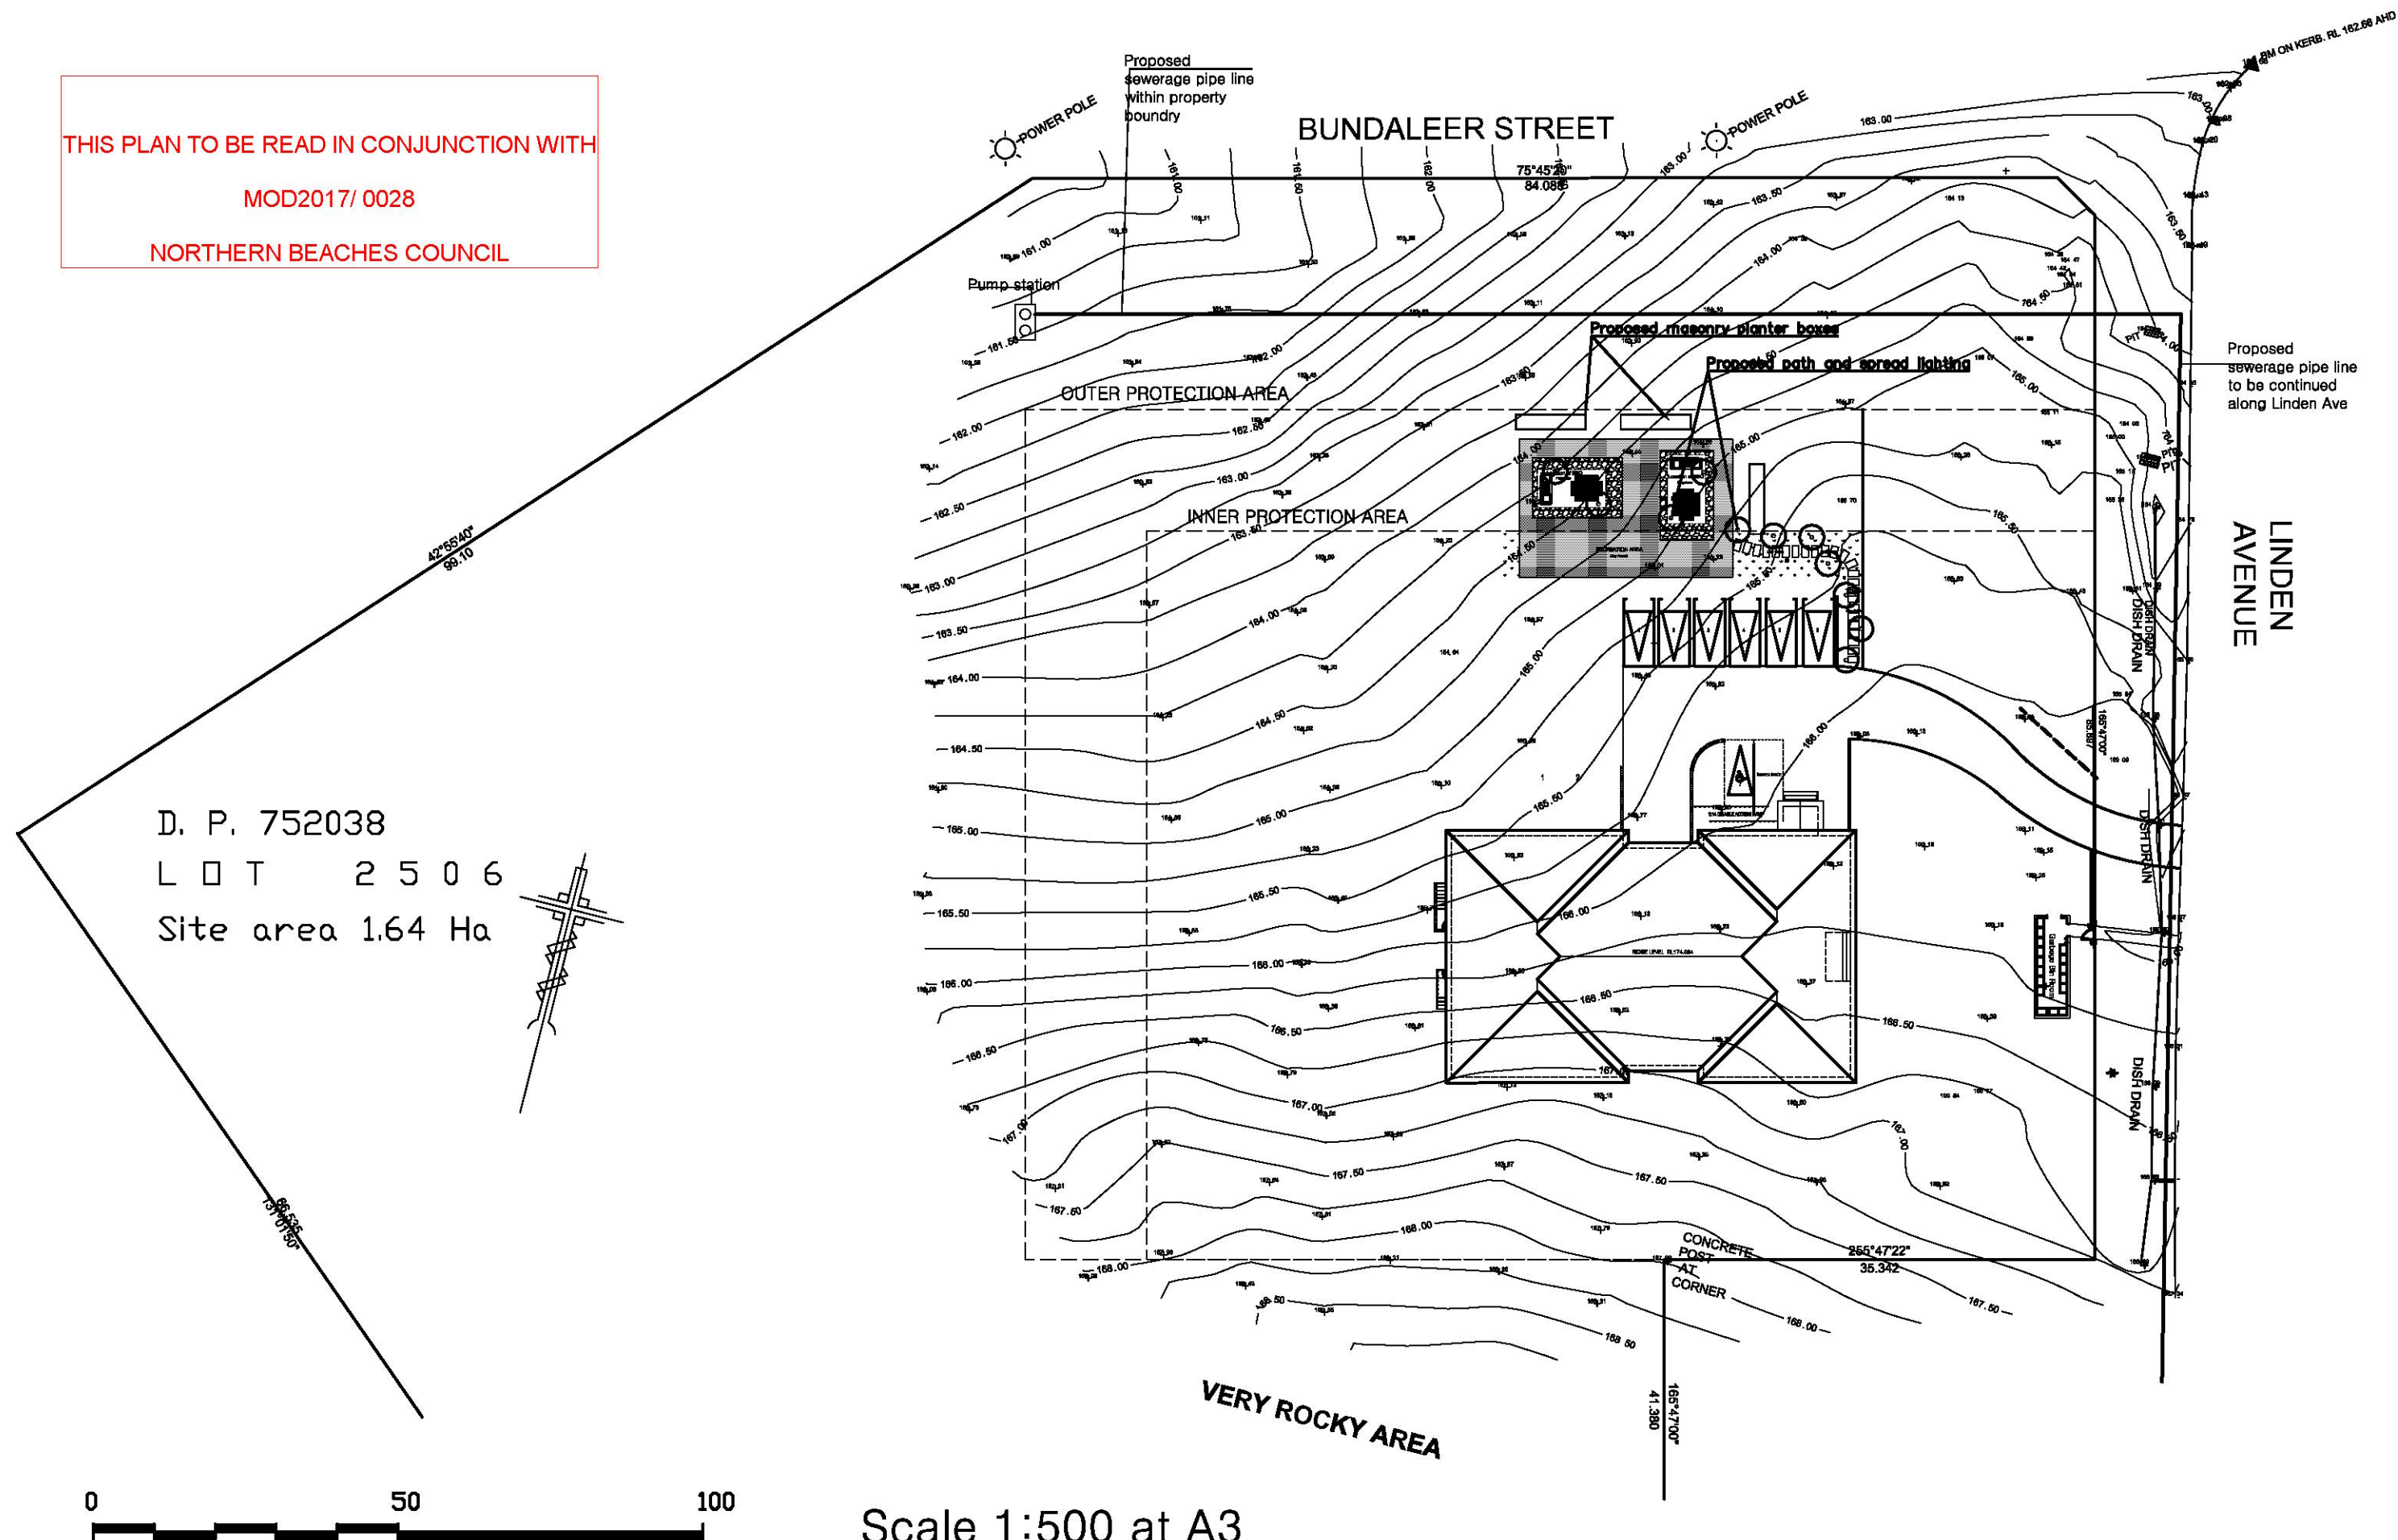

Vigor Master Pty Ltd
201a / 24 Thomas St Chatswood NSW 2067
Phone(02) 9411 3998 Fax 9413 3983
Email: info@vigormaster.com.au

PROJECT BOARDING HOUSE
ADDRESS BUNDALEER STREET, BELROSE
LOT 2506 DP 752038

DRAWING TITLE On-site sewerage pump location
PROJECT NUMBER DA2506-0513
DRAWING NUMBER S-107
ISSUE D

DATE 27-10-2016
DRAWN Q LU
CHECKED WU

