

REV B (02/05/11)

A 08/04/11 NC DRG Created
B 02/05/11 NC DRG Amended

- 1 Tactiles positioned in accordance with AS/NZS
adhere with DDA compliance
- 2 Reinstate all disturbed areas to match existing
- 3 Assume kerb width 150mm
- 4 Refer to Footing Detail
- 5 Bus Shelter will be installed within the proposed




PROPERTY NO. 168 Pacific Pde

Bus Shelter will be installed within the proposed Bus Zone

WARRENDAH COUNCIL
THIS PLAN TO BE READ
IN CONJUNCTION WITH

Construction

Certificate No CC20110661

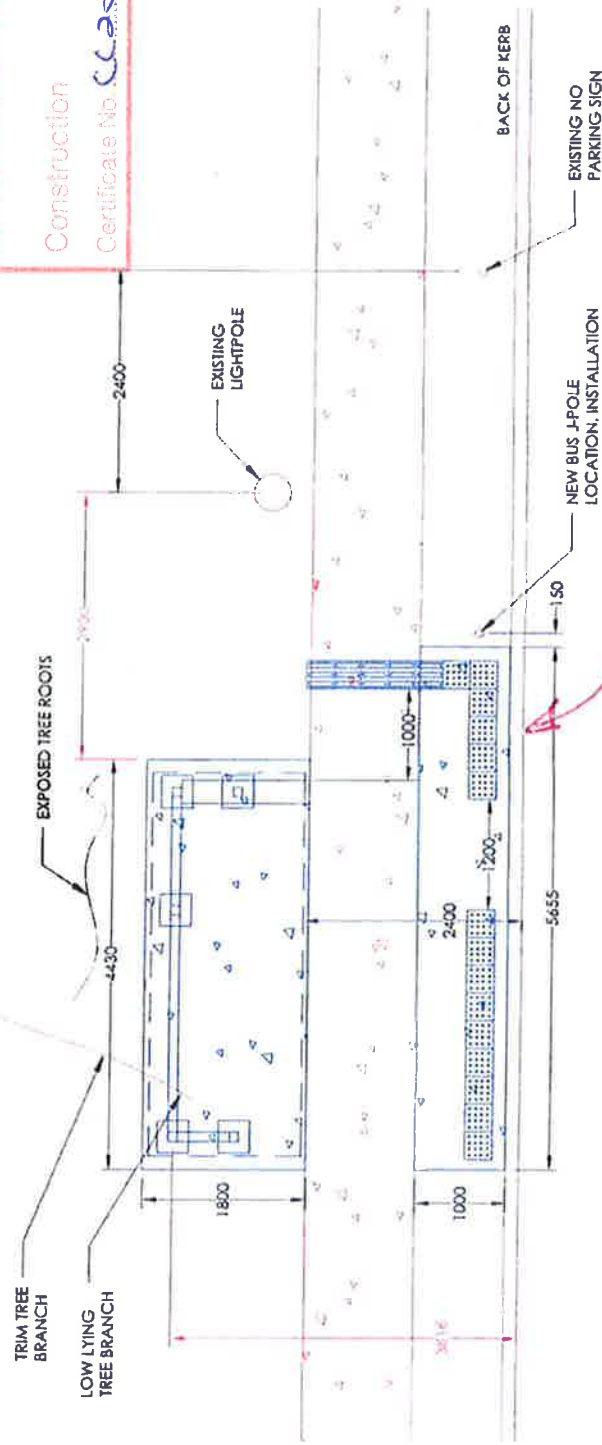

GRiffin RD

NOTE: Bus Shelter will be installed within the proposed bus zone.

Drawing Description - Proposed

- T.C.S.I's to be commended where required to comply with AS 1428.4.1 - 2009.

AD SHIELD