



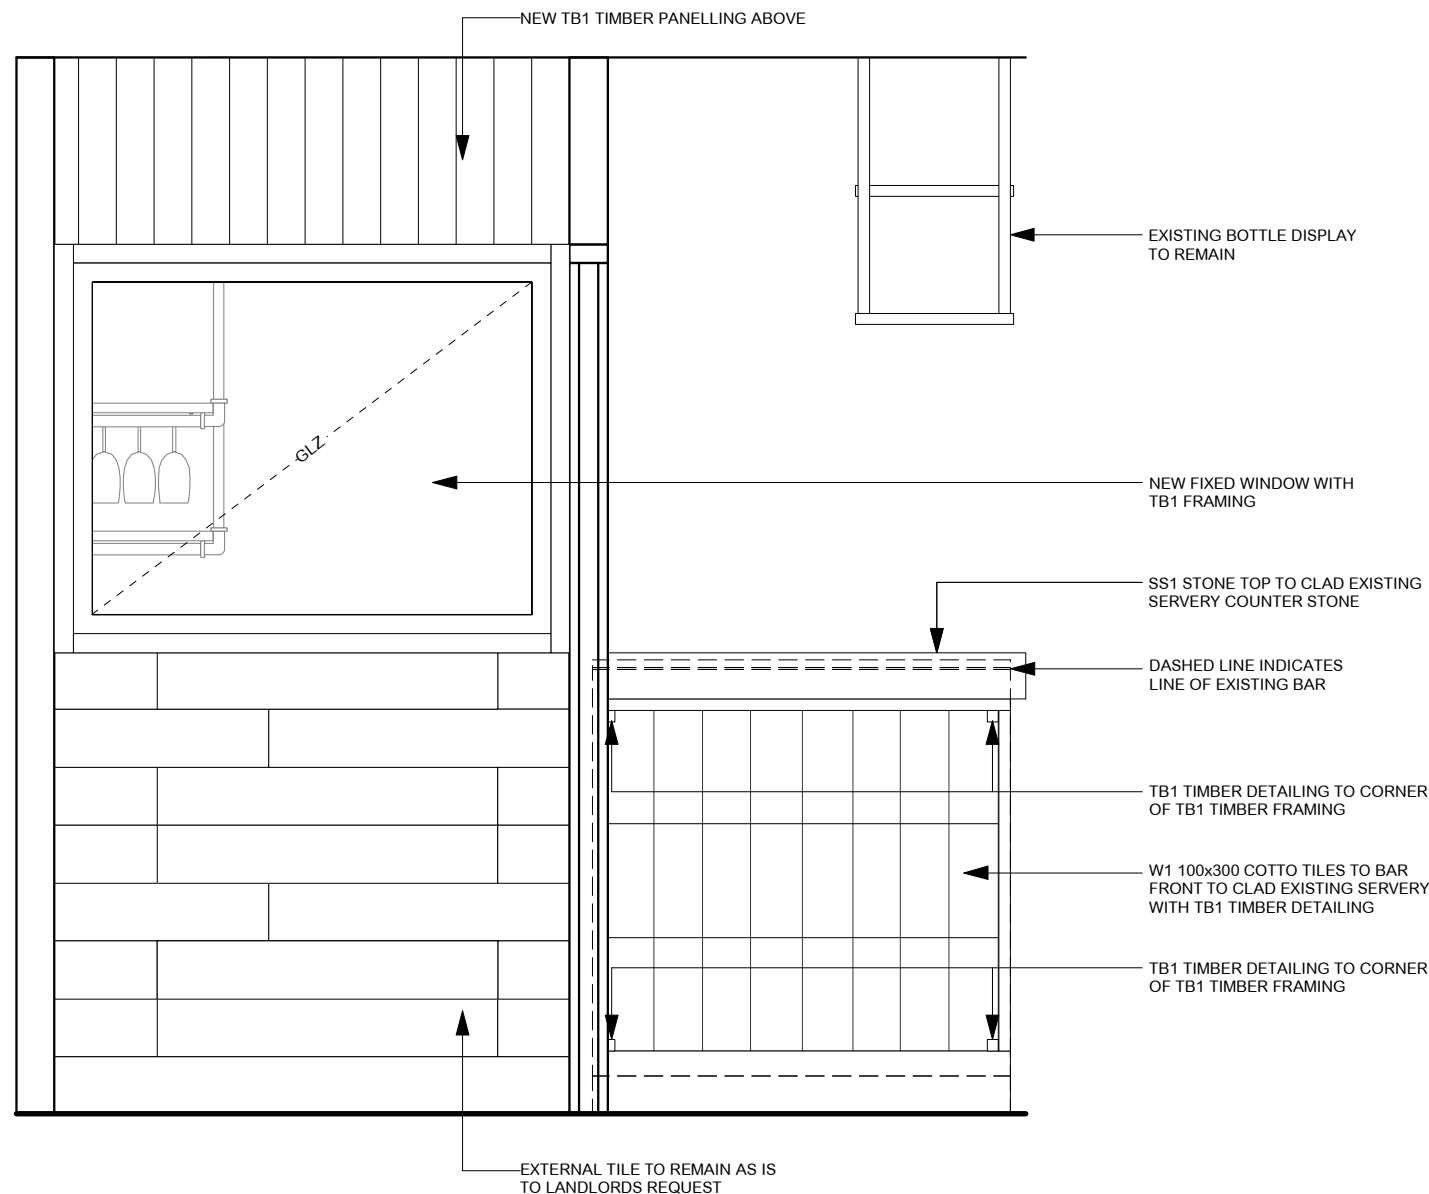

01 elevation
Scale: 1:20

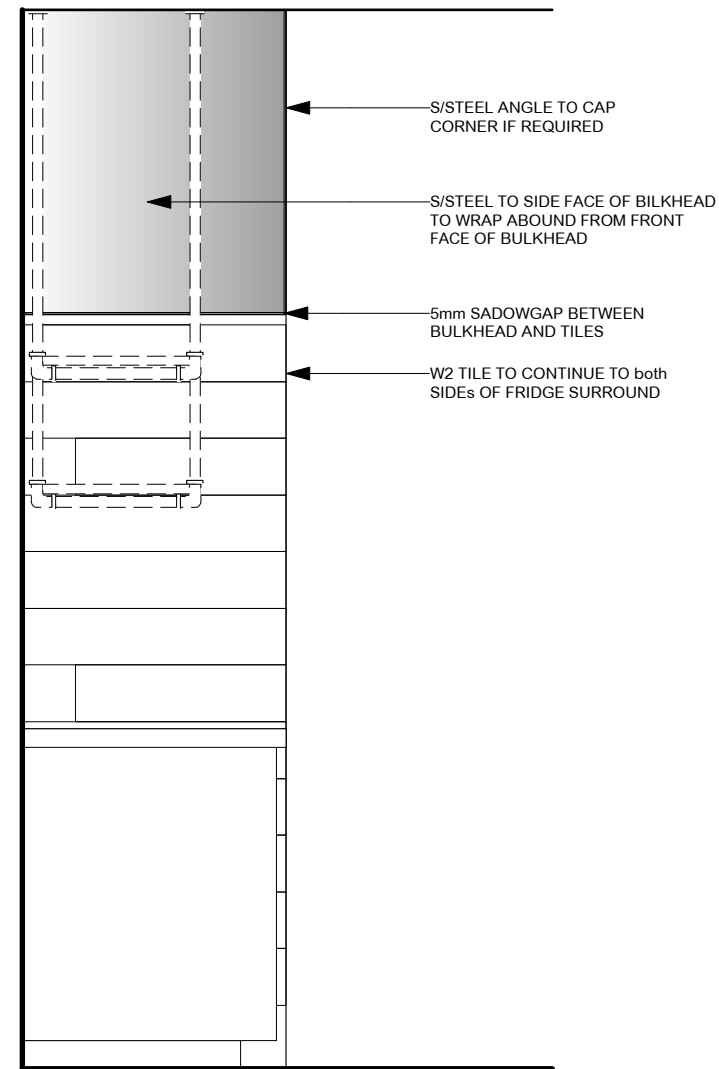

02 elevation
Scale: 1:20

NOTE:
INDICATIVE DRAWING ONLY
SHOPFITTER TO CHECK ALL MEASUREMENTS ON SITE
SHOPFITTER TO PROVIDE SHOP DRAWINGS PRIOR TO CONSTRUCTION

STATUS
CONSTRUCTION