


KEY CODE	FINISH						
CL	Cladding system, sealed + selected paint finish	OCL	Outdoor clothesline drying area	RW	Rainwater tank to BASIX specifications	TD	Timber deck
CF	Reinforced concrete floor structure + stairs to engineer's detail	OS	Outdoor shower	SD	Smoke detector	TP	Timber pergola + posts
MB	Metal balustrading	POOL	In ground swimming pool + spa to engineer's detail	TFB	Timber floor boards - engineered, prefinished	Win-xx	Operable aluminium framed window / door with glass insert, weather strip all around
MR	Colorbond metal roof sheeting, gutters + downpipes	PF	Pool fencing to AS 1926.1 + NSW Swimming Pools Act 1992	TL	Stone tiling/paving		

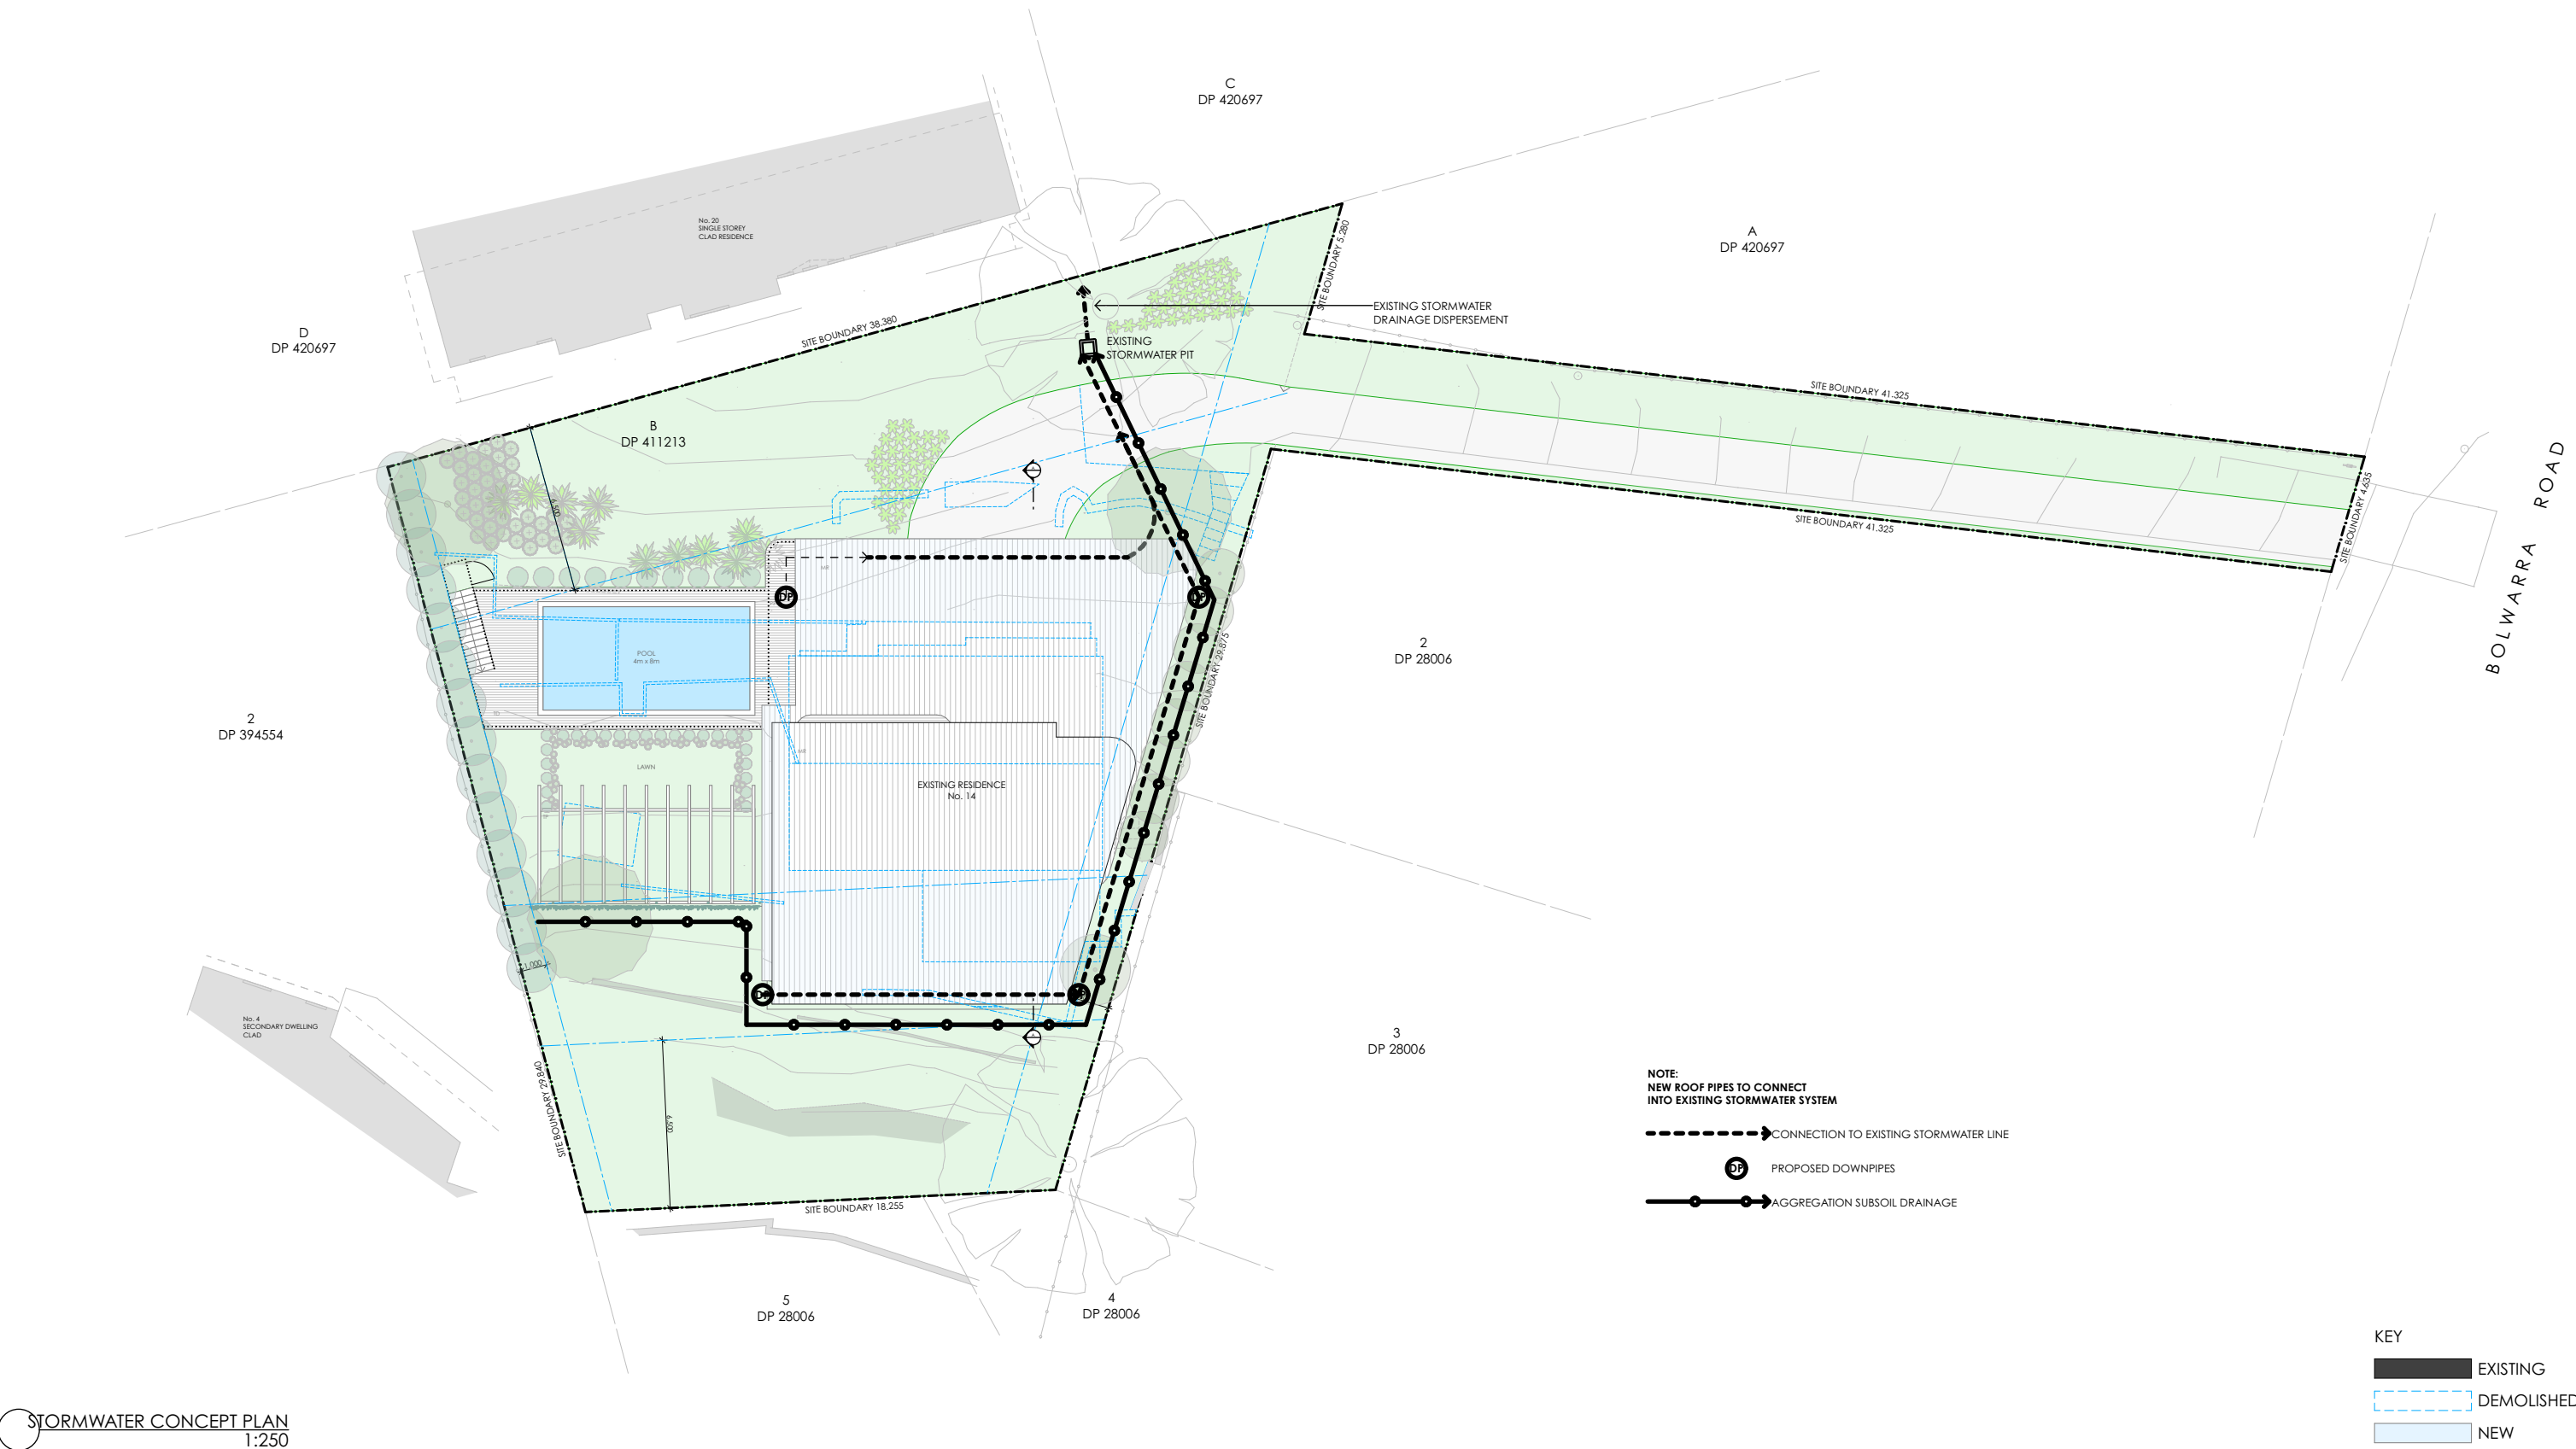

STORMWATER CONCEPT PLAN
1:250

notes Do not scale from this drawing. Contractors to take and check all dimensions on site prior to work commencing. Any discrepancies to be reported to designer. Subcontractors to verify all dimensions on site before making shop drawings or commencing manufacture.	issue A	description FOR DA	date 21.10.23	project WHITFORD RESIDENCE 14 BOLWARRA ROAD NORTH NARRABEEN NSW 2101 LOT B DP 411213	VITALE	VITALE DESIGN 6 / 1 Dune Walk Woolooware Bay NSW 2230 T +61 2 8539 3282 E info@vitaledesign.com.au W vitaledesign.com.au	north 	design drawn BV job No. RCP scale WHIT_24/1 1:250 @ A3	title STORMWATER CONCEPT PLAN drawing No. DA15 issue No. A
--	-------------------	------------------------------	-------------------------	---	---------------	---	-----------	--	--