


NOTIFICATION PLAN

PLAN

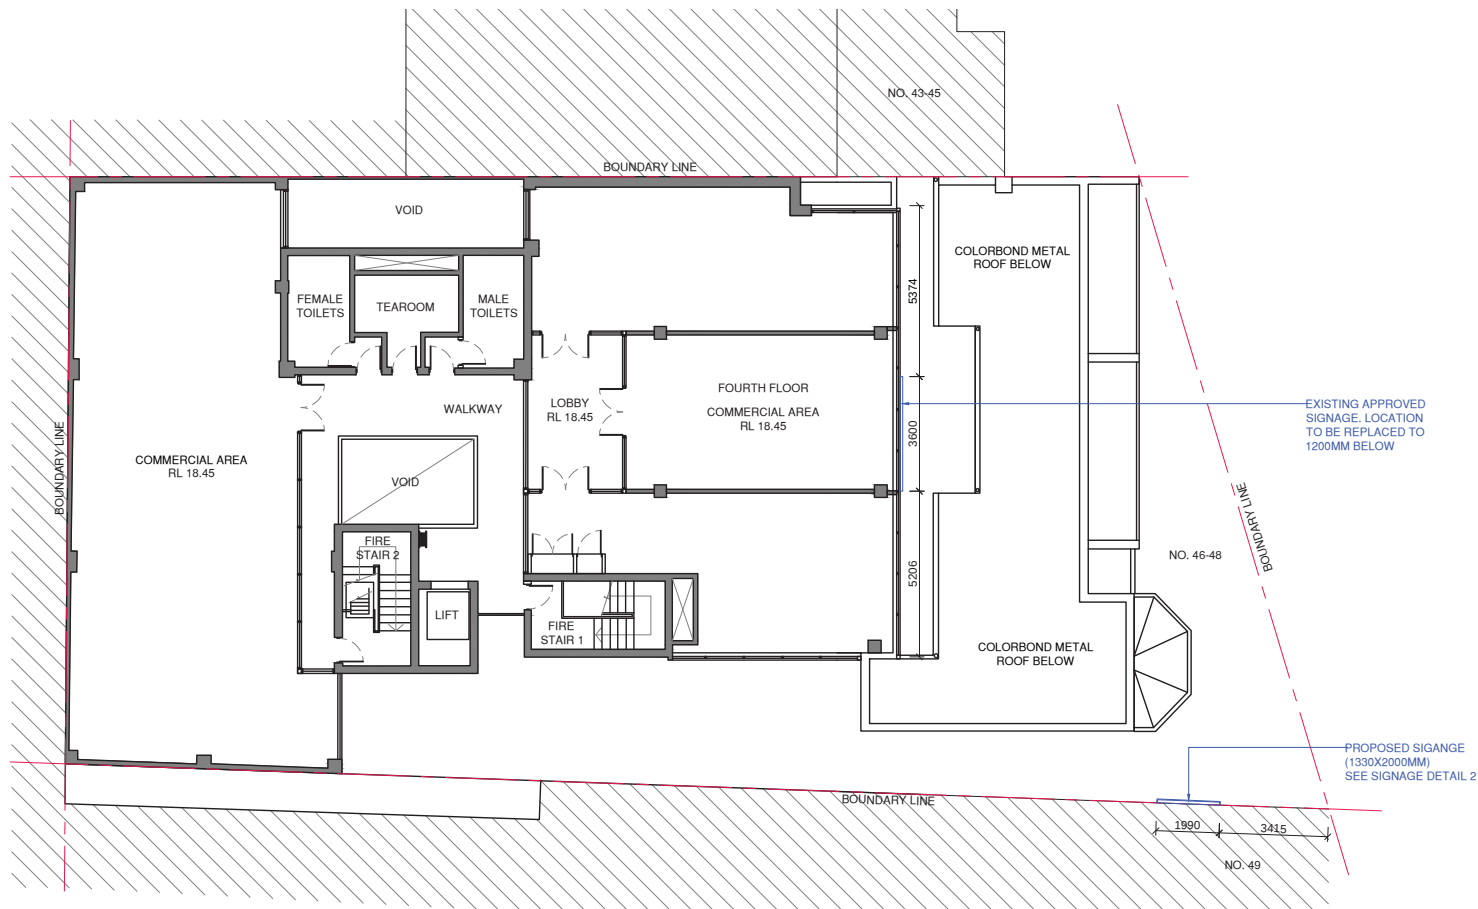

FRONT FACADE ELEVATION

