



Notes: Do not scale from drawings

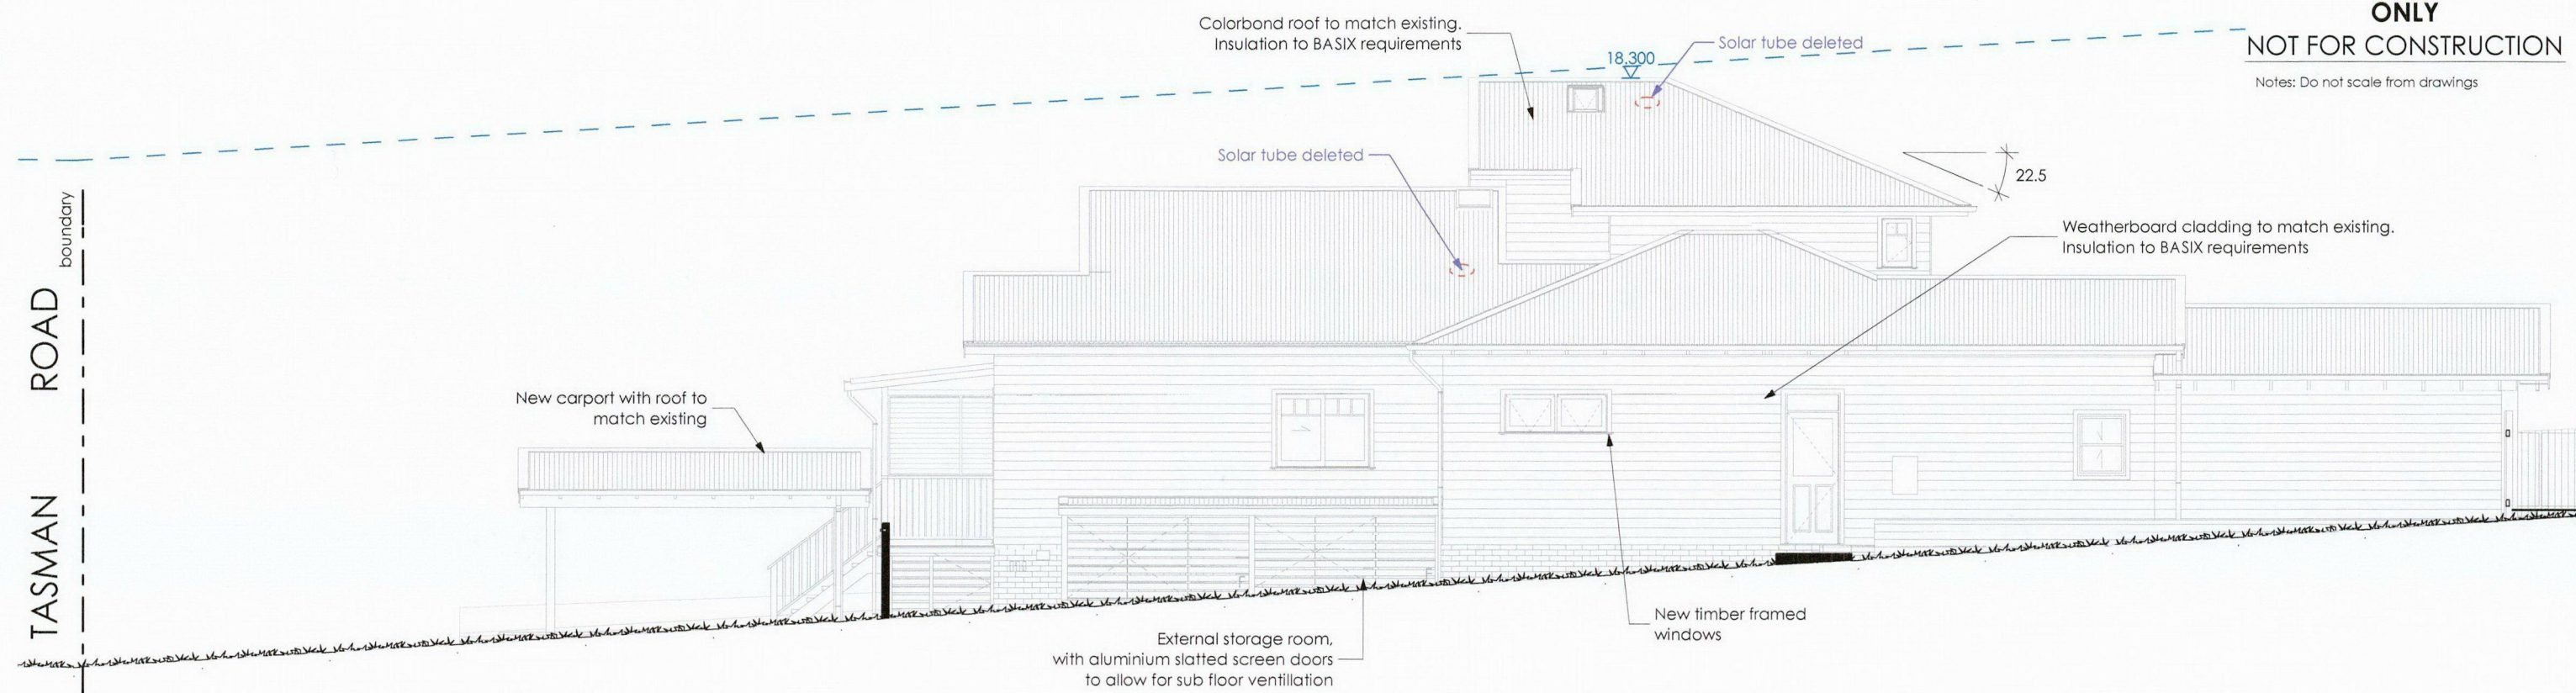

South Elevation
1:100

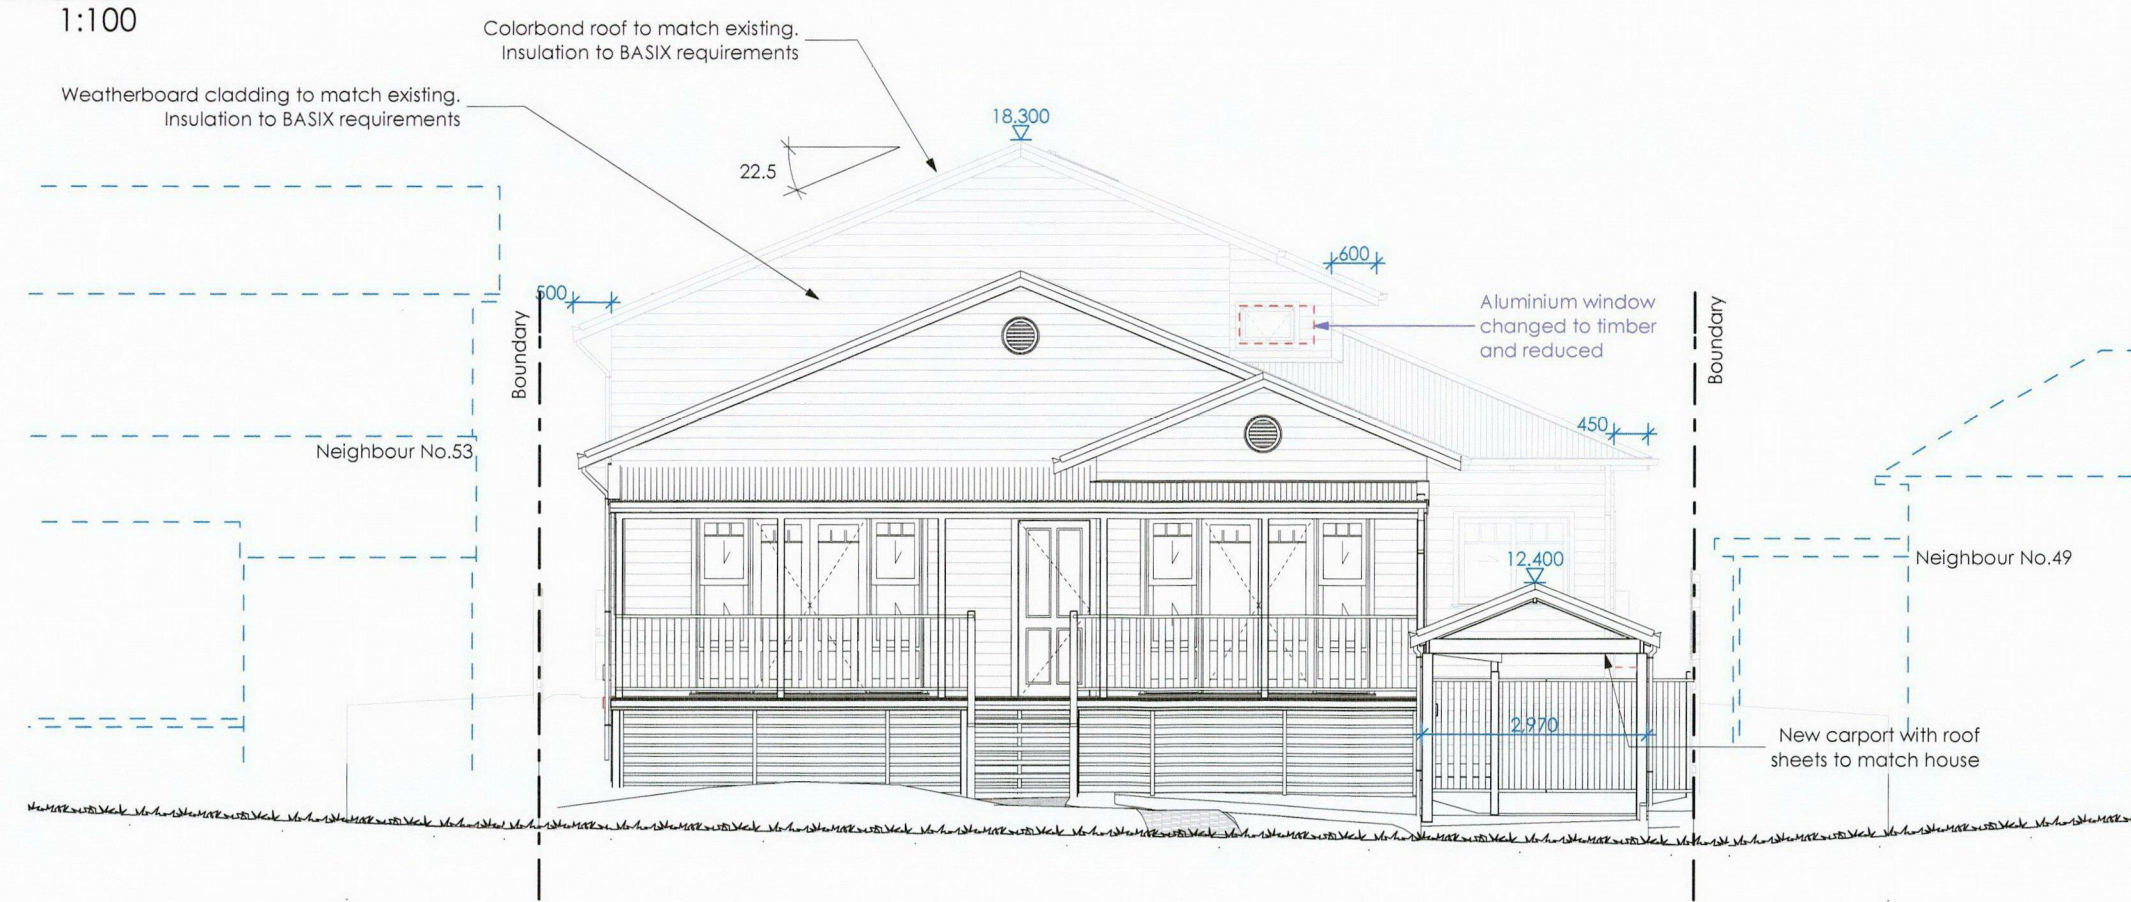

West Elevation
1:100