


MEEHAN ROAD

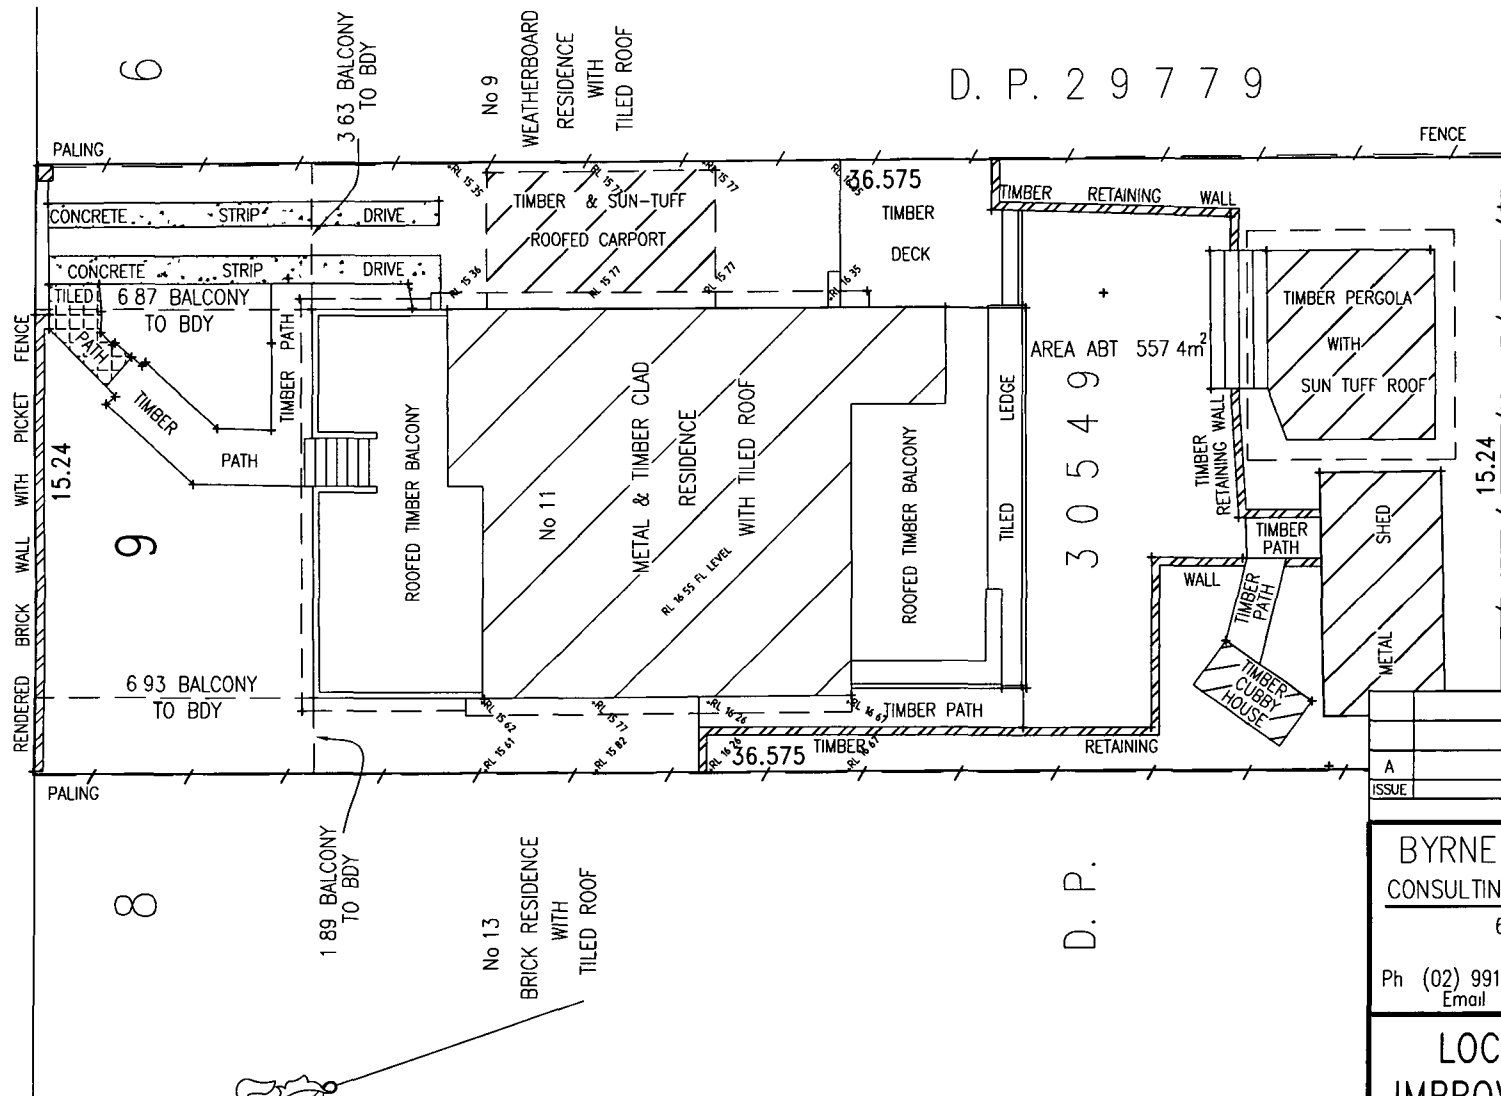

D. P. 2 9 7 7 9

11 D.P. 28592

3 0 5 4 9

D. P.

12

4 0 5 7 8 1

|        |             |         |
|--------|-------------|---------|
| A      | INITIAL     | 8/02/14 |
| ISSUE  | DESCRIPTION | DATE    |
| ISSUES |             |         |

BYRNE & ASSOCIATES PTY LIMITED  
CONSULTING SURVEYORS & ENGINEERS  
63 WATERLOO STREET  
NARRABEEN 2101  
Ph (02) 9913 7110 A.C.N. 002 109 202 Fax (02) 9913 1583  
Email survey@byrneandassociates.com.au

LOCATION PLAN OF  
IMPROVEMENTS FOR LOT  
9 IN D.P. 30549 NO.11  
MEEHAN ROAD, CROMER

|                |            |             |     |      |         |             |                    |    |       |
|----------------|------------|-------------|-----|------|---------|-------------|--------------------|----|-------|
| Date of Survey | 28/01/14   | Prepared by | PBB | Date | 8/02/14 | Approved by | Date               | RR | 1 125 |
| File Name      | 10577M DWG | Sheet       | 1   | of   | 2       | Sheets      | Plan No A3 -10577M |    |       |

Registered Surveyor