



northernbeaches.nsw.gov.au


Shadow Diagram 9am
1:300

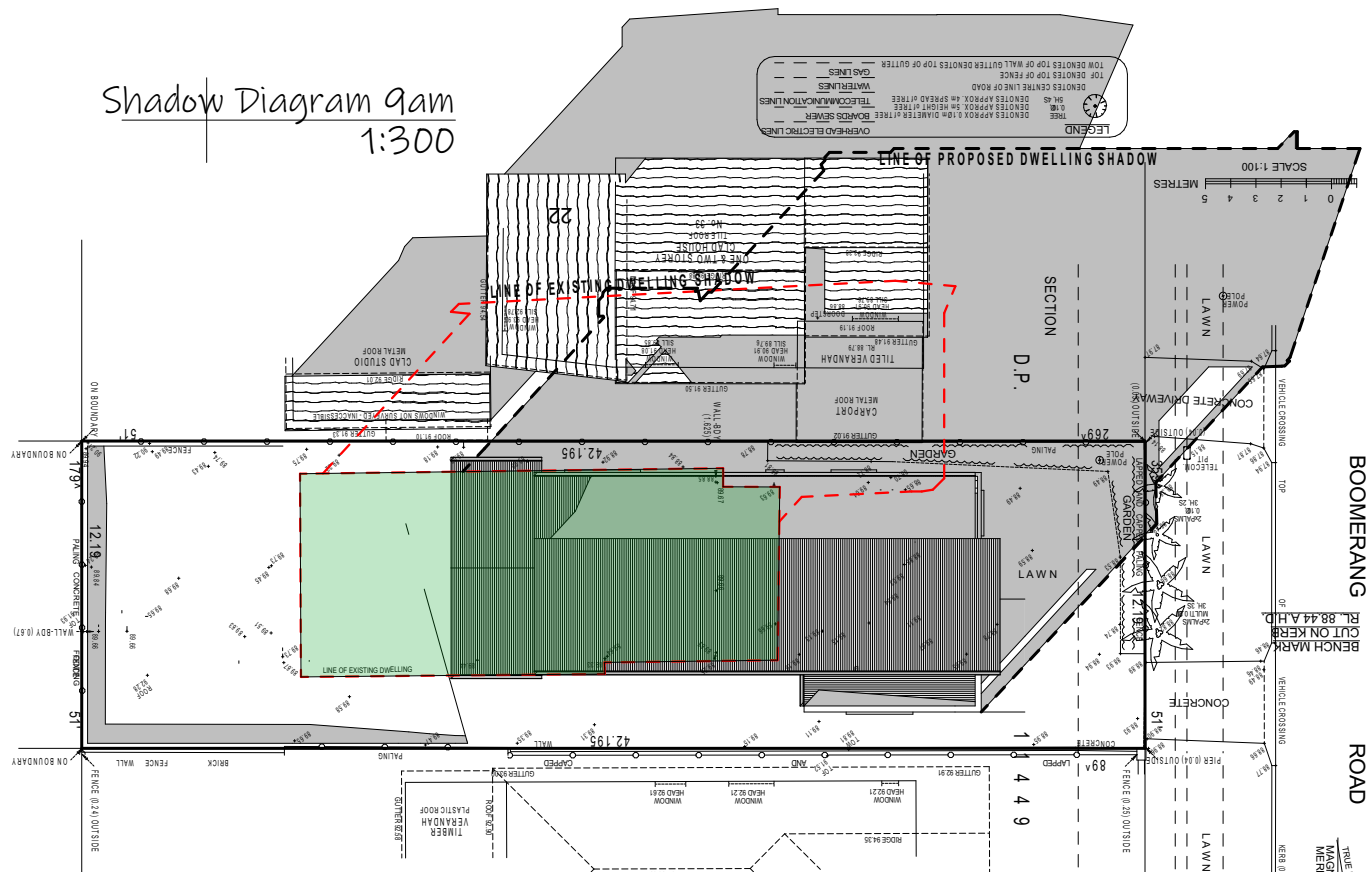


Shadow Diagram 12pm
1:300

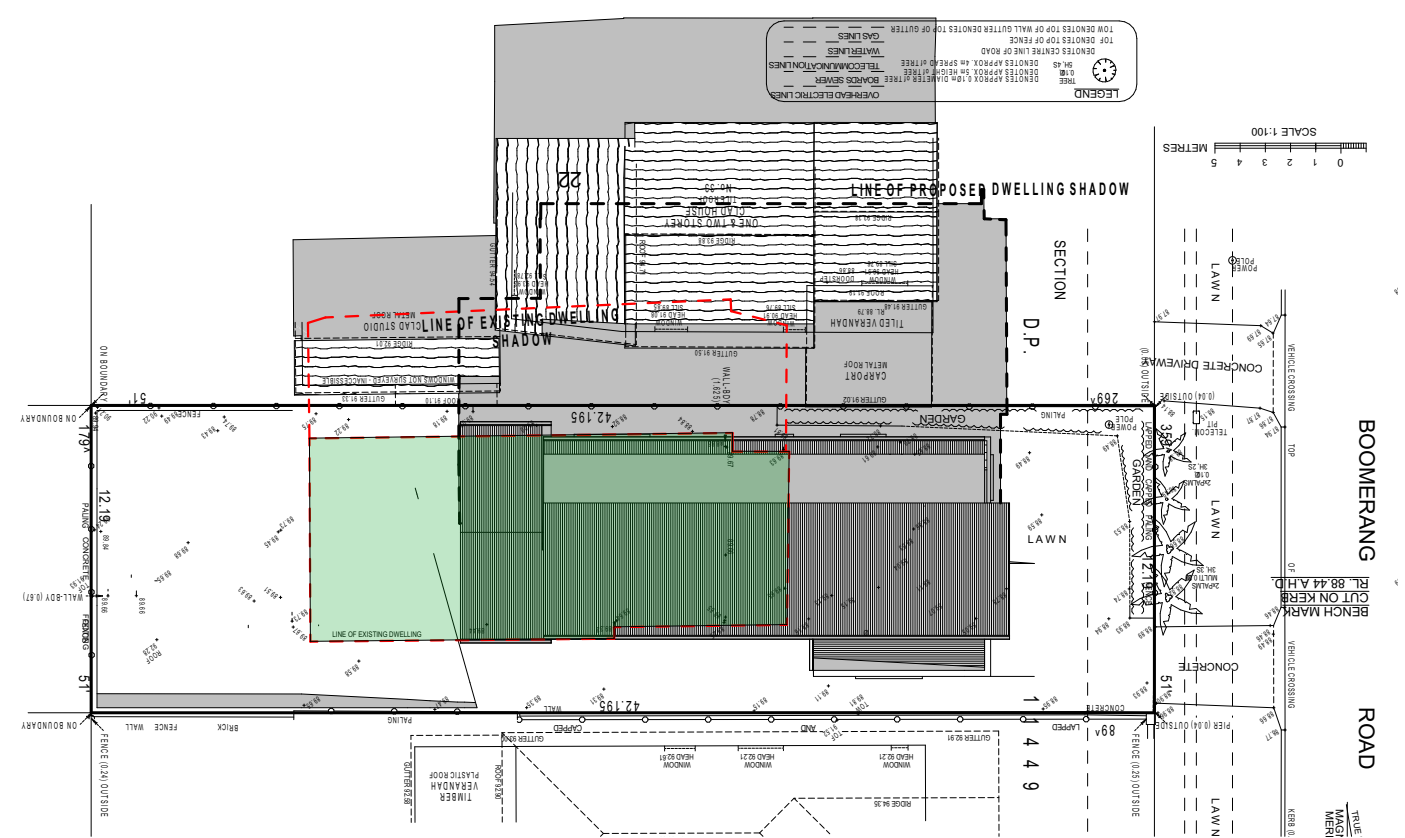

Shadow Diagram 3pm
1:300

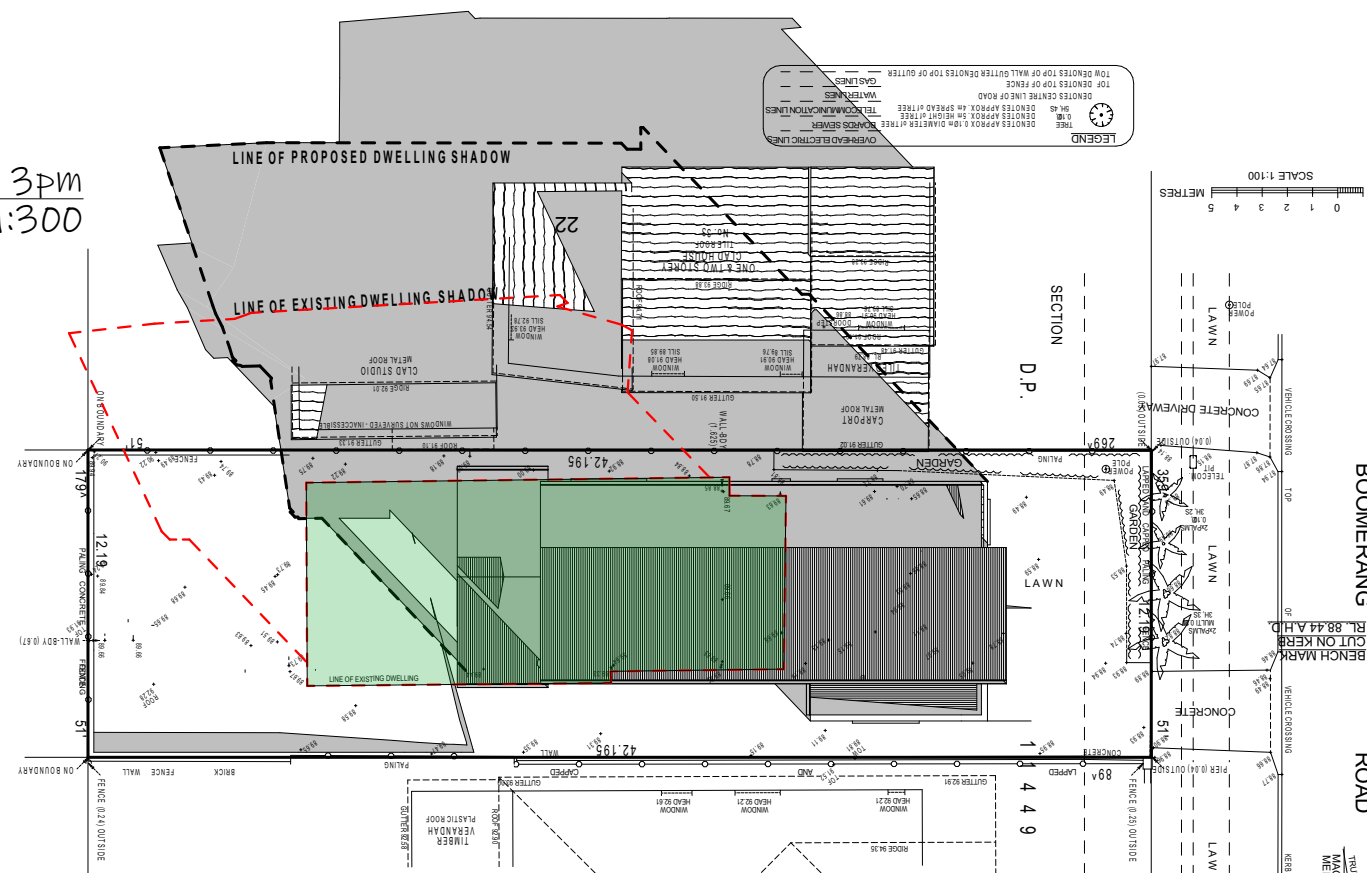

Lot 21
514.4m²
DP: 11449

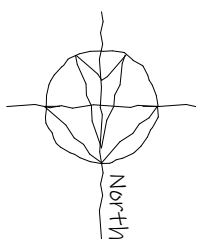


ISSUE: **M** DRAWING: 21010-12 DATE: 28-07-21 LOT: 21
SHEET: 13/15 PAPER: A3 DP: 11449

note: all works to be carried out in conjunction with the construction notes on sheet 2


Proposed Dwelling
35 Boomerang Road, Collaroy Plateau
Icon Job Number: J/0845

ACCURATE
design & drafting


info@accuratedesign.com.au 02 4647 2552
© abeaut designs t/a Accurate Design and Drafting 2021

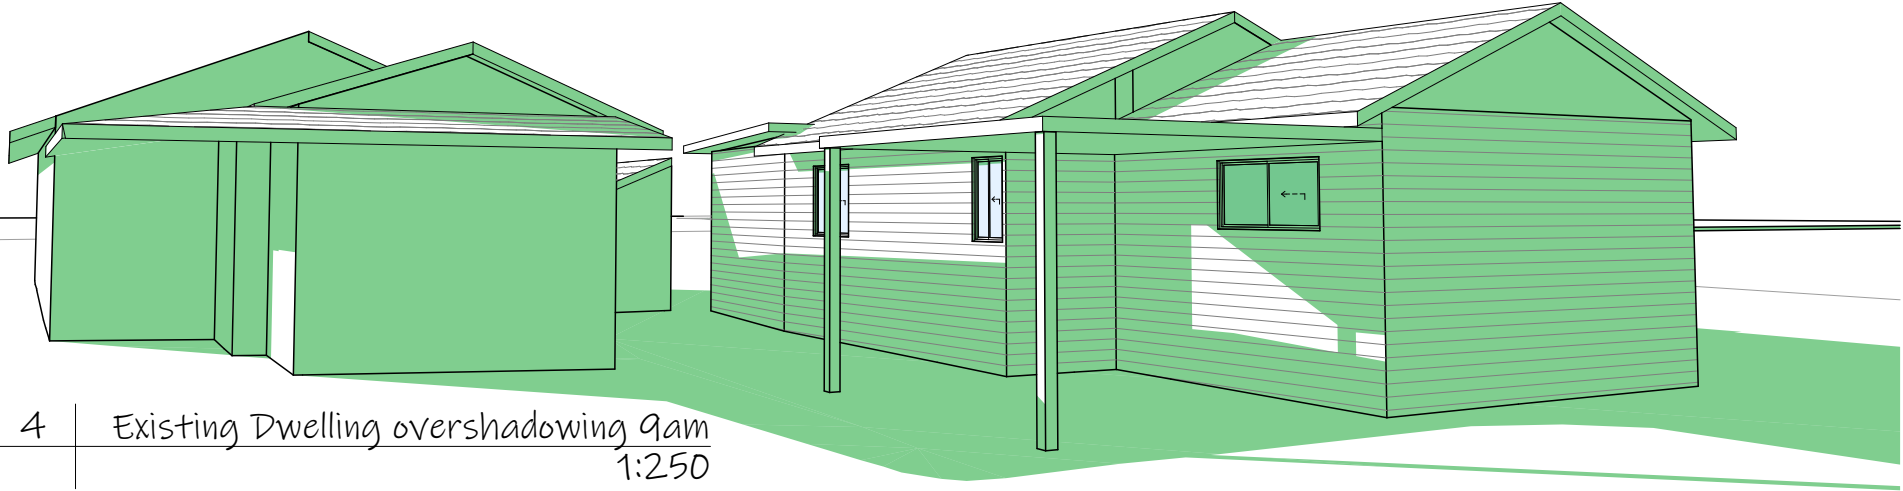


4 Existing Dwelling overshadowing 9am
1:250

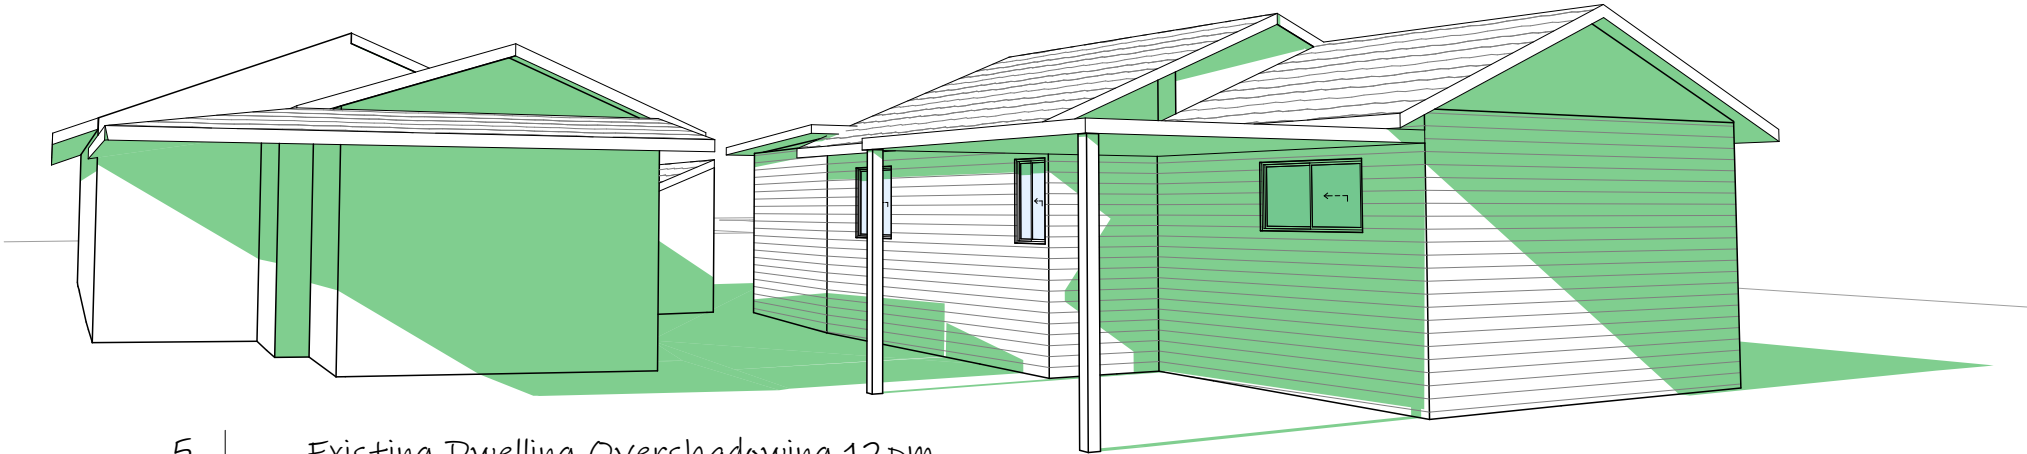


5 Existing Dwelling Overshadowing 12pm
1:250

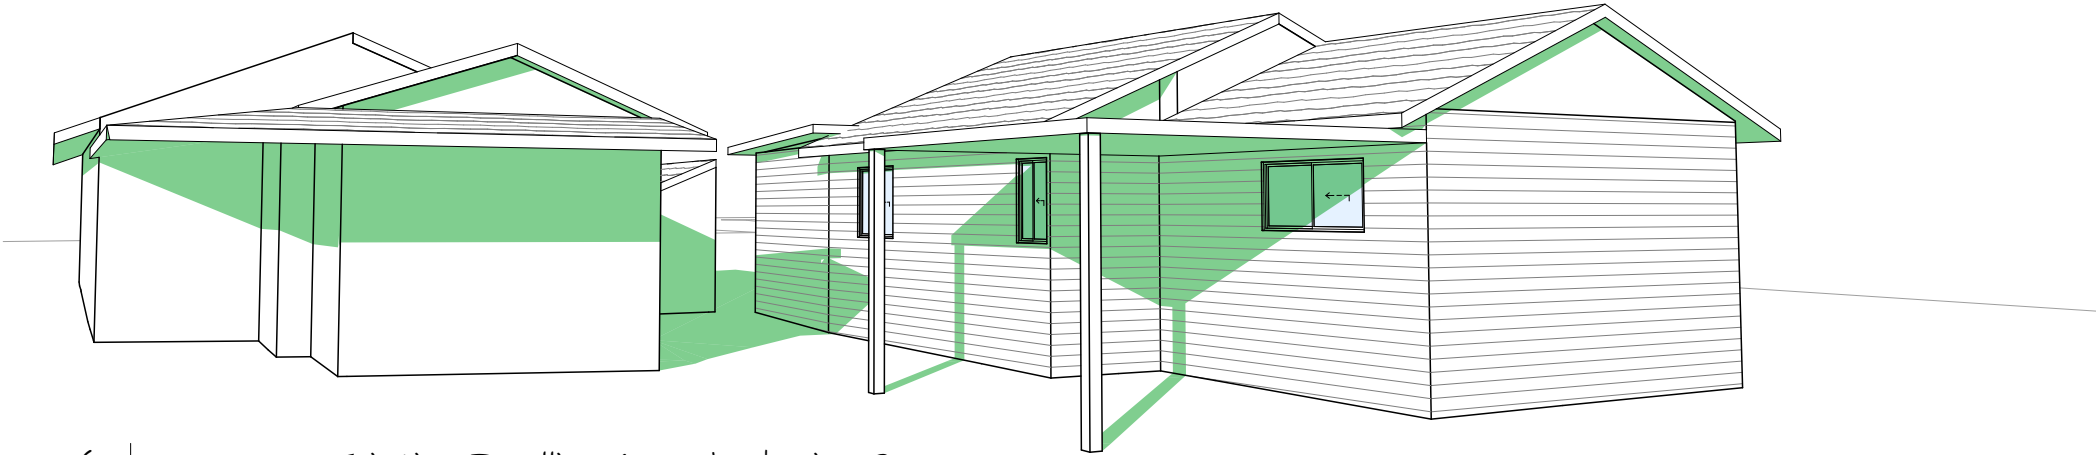


6 Existing Dwelling Overshadowing 3pm
1:250

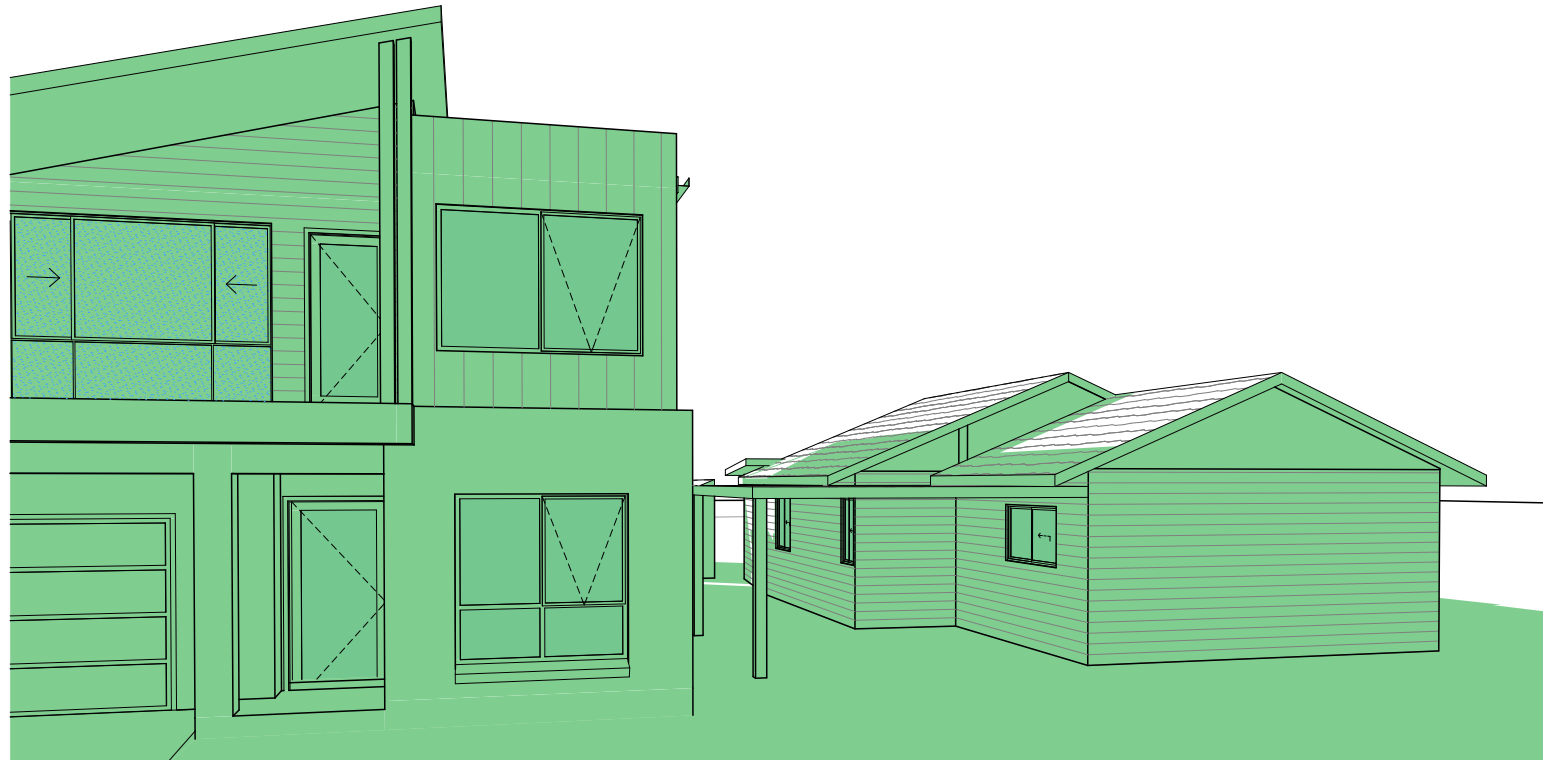

7 | Proposed Dwelling Overshadowing 9am
1:300

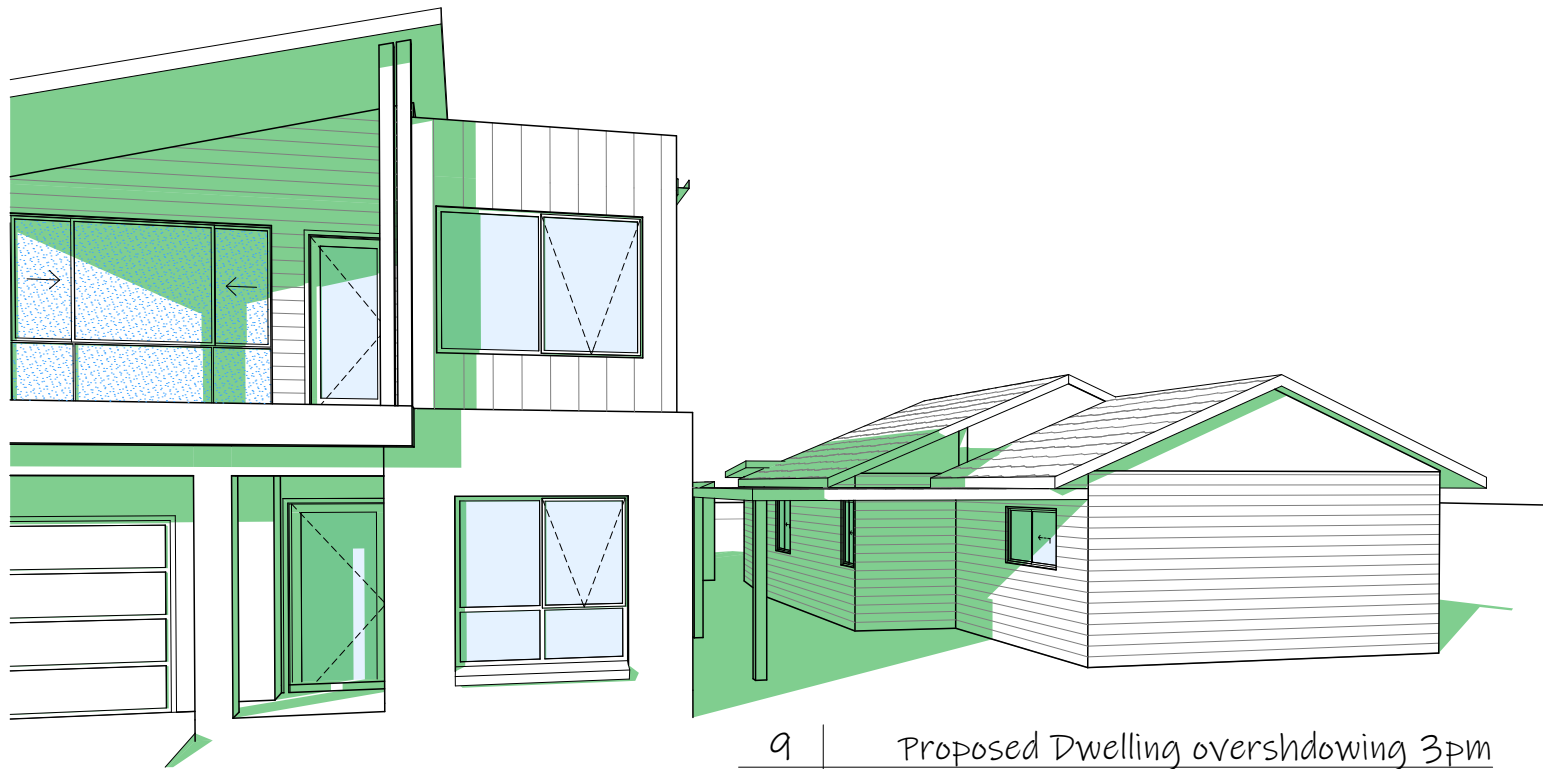

9 | Proposed Dwelling overshadowing 3pm
1:300

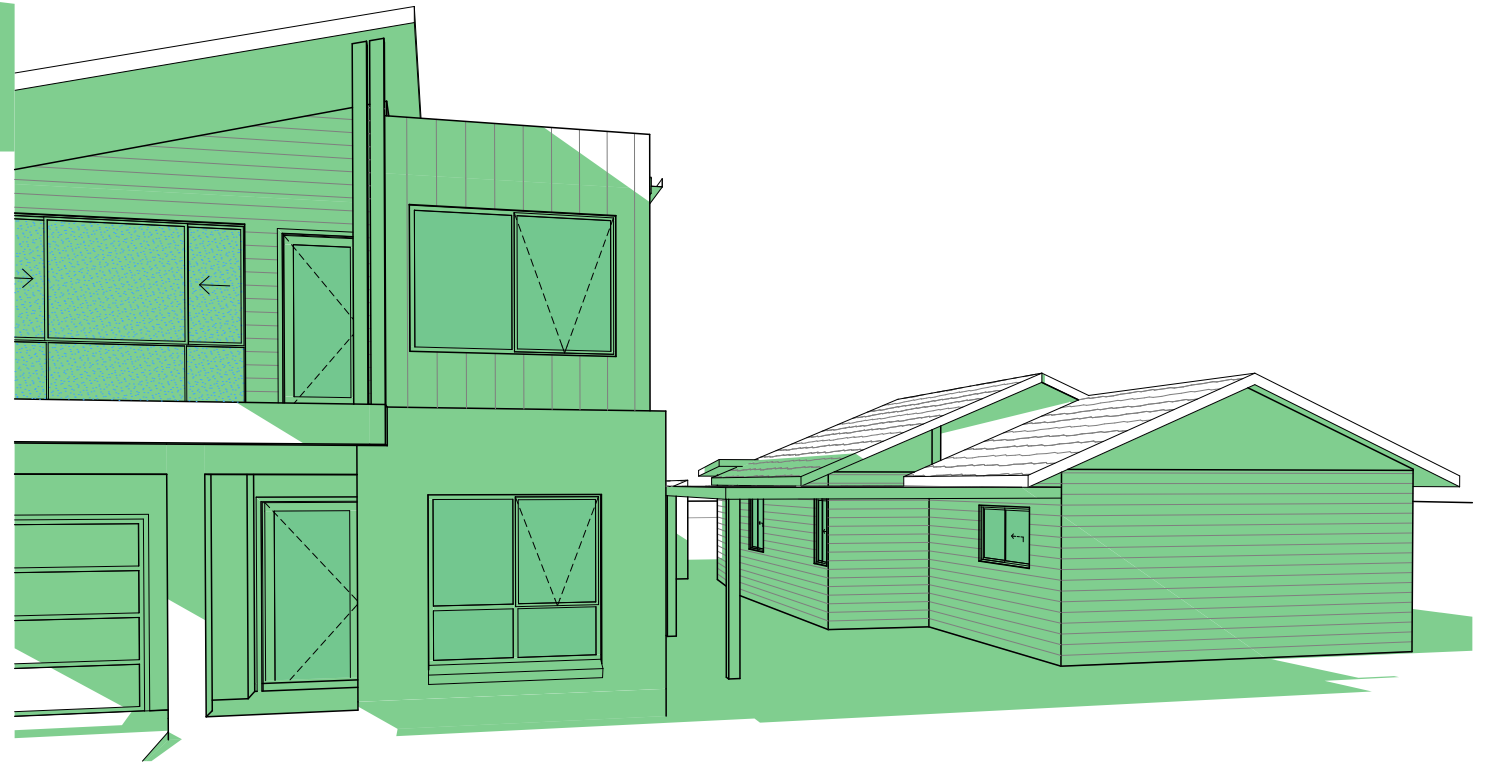

8 | Proposed Dwelling Overshadowing 12pm
1:300

ISSUE:	DRAWING:	DATE:	LOT:
M	21010-12	28-07-21	21
	SHEET:	PAPER:	DP:
	15/15	A3	11449

note: all works to be carried out in conjunction with the construction notes on sheet 2

Proposed Dwelling
35 Boomerang Road, Collaroy Plateau
Icon Job Number: J/0845

ACCURATE
design & drafting

info@accuratedesign.com.au 02 4647 2552
© abeaut designs t/a Accurate Design and Drafting 2021