



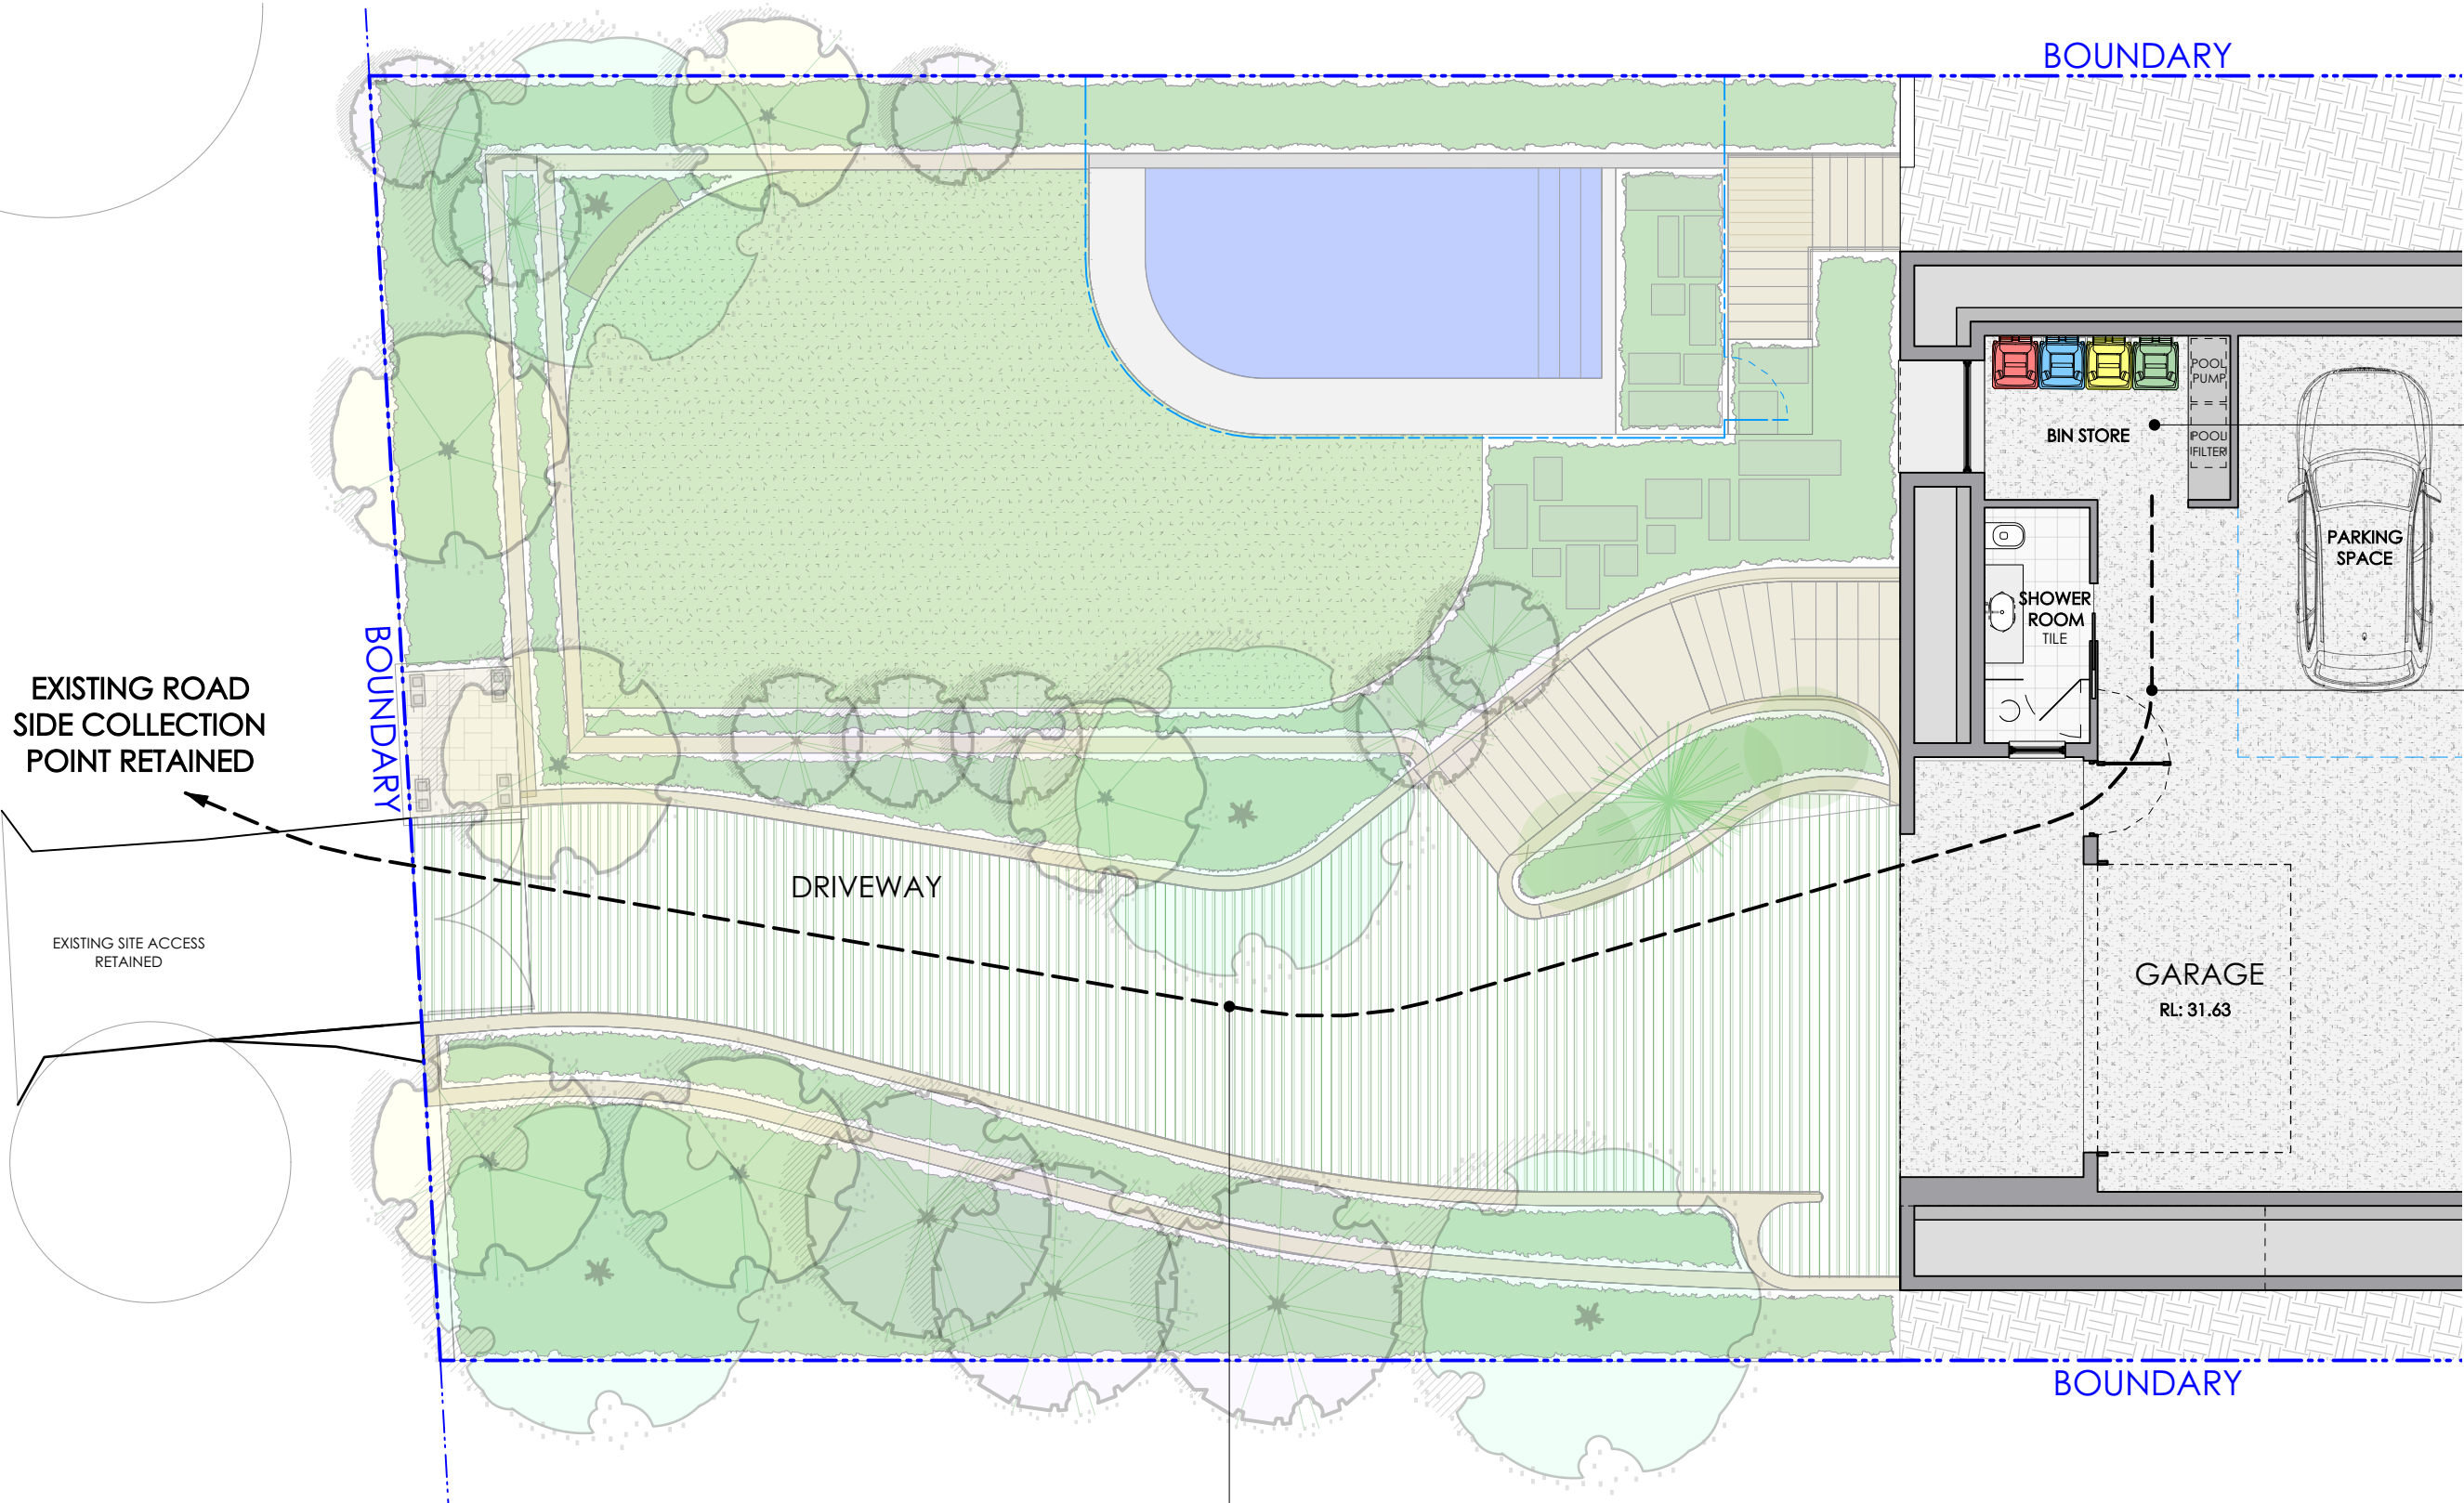

- BIN STORE:
- GARBAGE BIN (RED)
 - PAPER RECYCLING BIN (BLUE)
 - CONTAINER RECYCLING BIN (YELLOW)
 - GREEN WASTE BIN (GREEN)
- EASY, DIRECT ACCESS TO KERB SIDE DASH LINE DENOTES PATH OF TRAVEL

WSP PROPOSED BASEMENT WASTE STORAGE PLAN
Scale 1:100 @A3

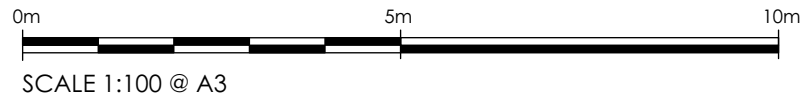

NOTES
The builder is responsible for setting out the works, checking all dimensions and levels on site. Report any discrepancies to the Architect prior to the commencement of work. Do not scale drawings. Check boundary distance on survey.

ANNABELLE CHAPMAN ARCHITECT

ANNABELLE CHAPMAN ARCHITECT PTY LTD | Nominated Architect: Annabelle Chapman | NSWARB Reg No 4921 | ABN: 66 095 399 518
Level 19, 100 William Street, Sydney, New South Wales 2000
t 02 8076 5333 m 0412 665 412 e info@achapmanarchitect.com.au w achapmanarchitect.com.au

ISSUE	DATE	NOTE	DWN BY	PROJECT	CLIENT ADDRESS	PROJECT #	DATE #
DA	06.12.2023	ISSUE FOR DA	AA	PROPOSED NEW DWELLING	89 MARINE PARADE NORTH AVALON	2201	06.12.2023
				For:		SCALE @ A3	DWG #
				J. HEMPTON		1:100@A3	904
					DWG	PROPOSED WASTE STORAGE PLAN	
						DRAWN	AA
						CHECKED	ACA
						ISSUE	DA
						STAGE	DA