


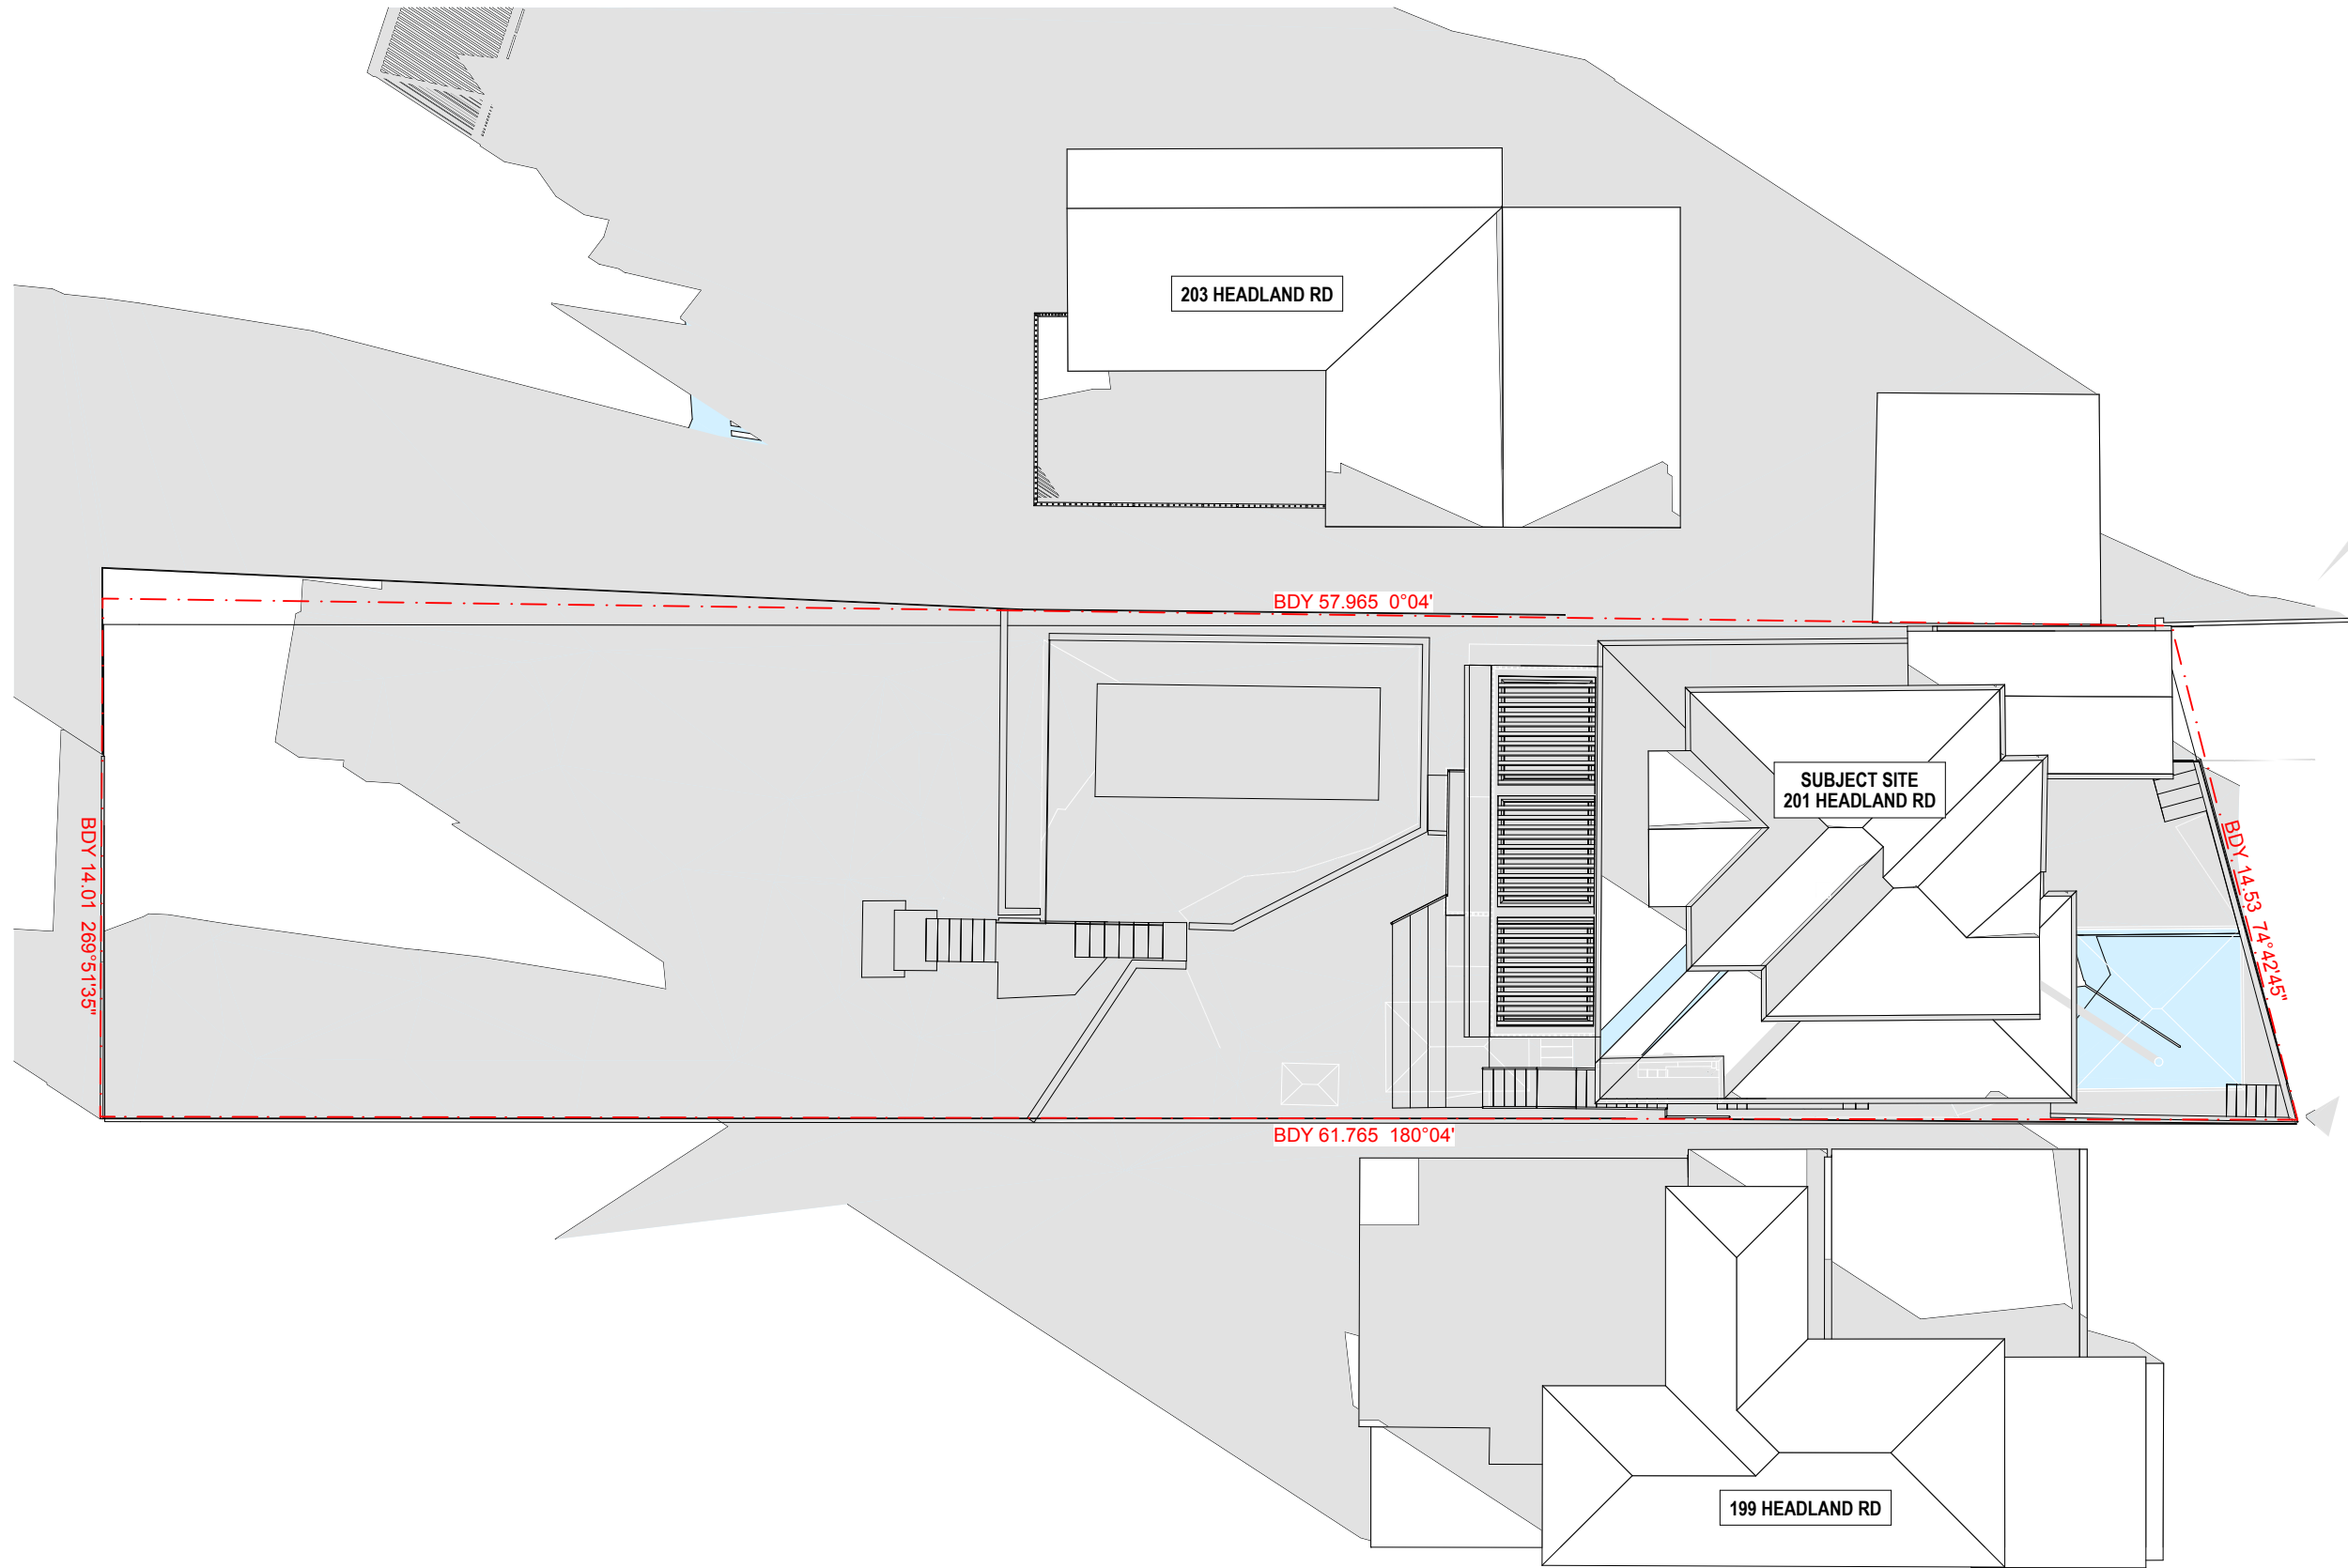


SHADOW DIAGRAM 9AM
1:200

SHADOW DIAGRAM LEGEND

	EXISTING SHADOWS
	PROPOSED ADDITIONAL SHADOWS

PRELIMINARY - NOT FOR CONSTRUCTION

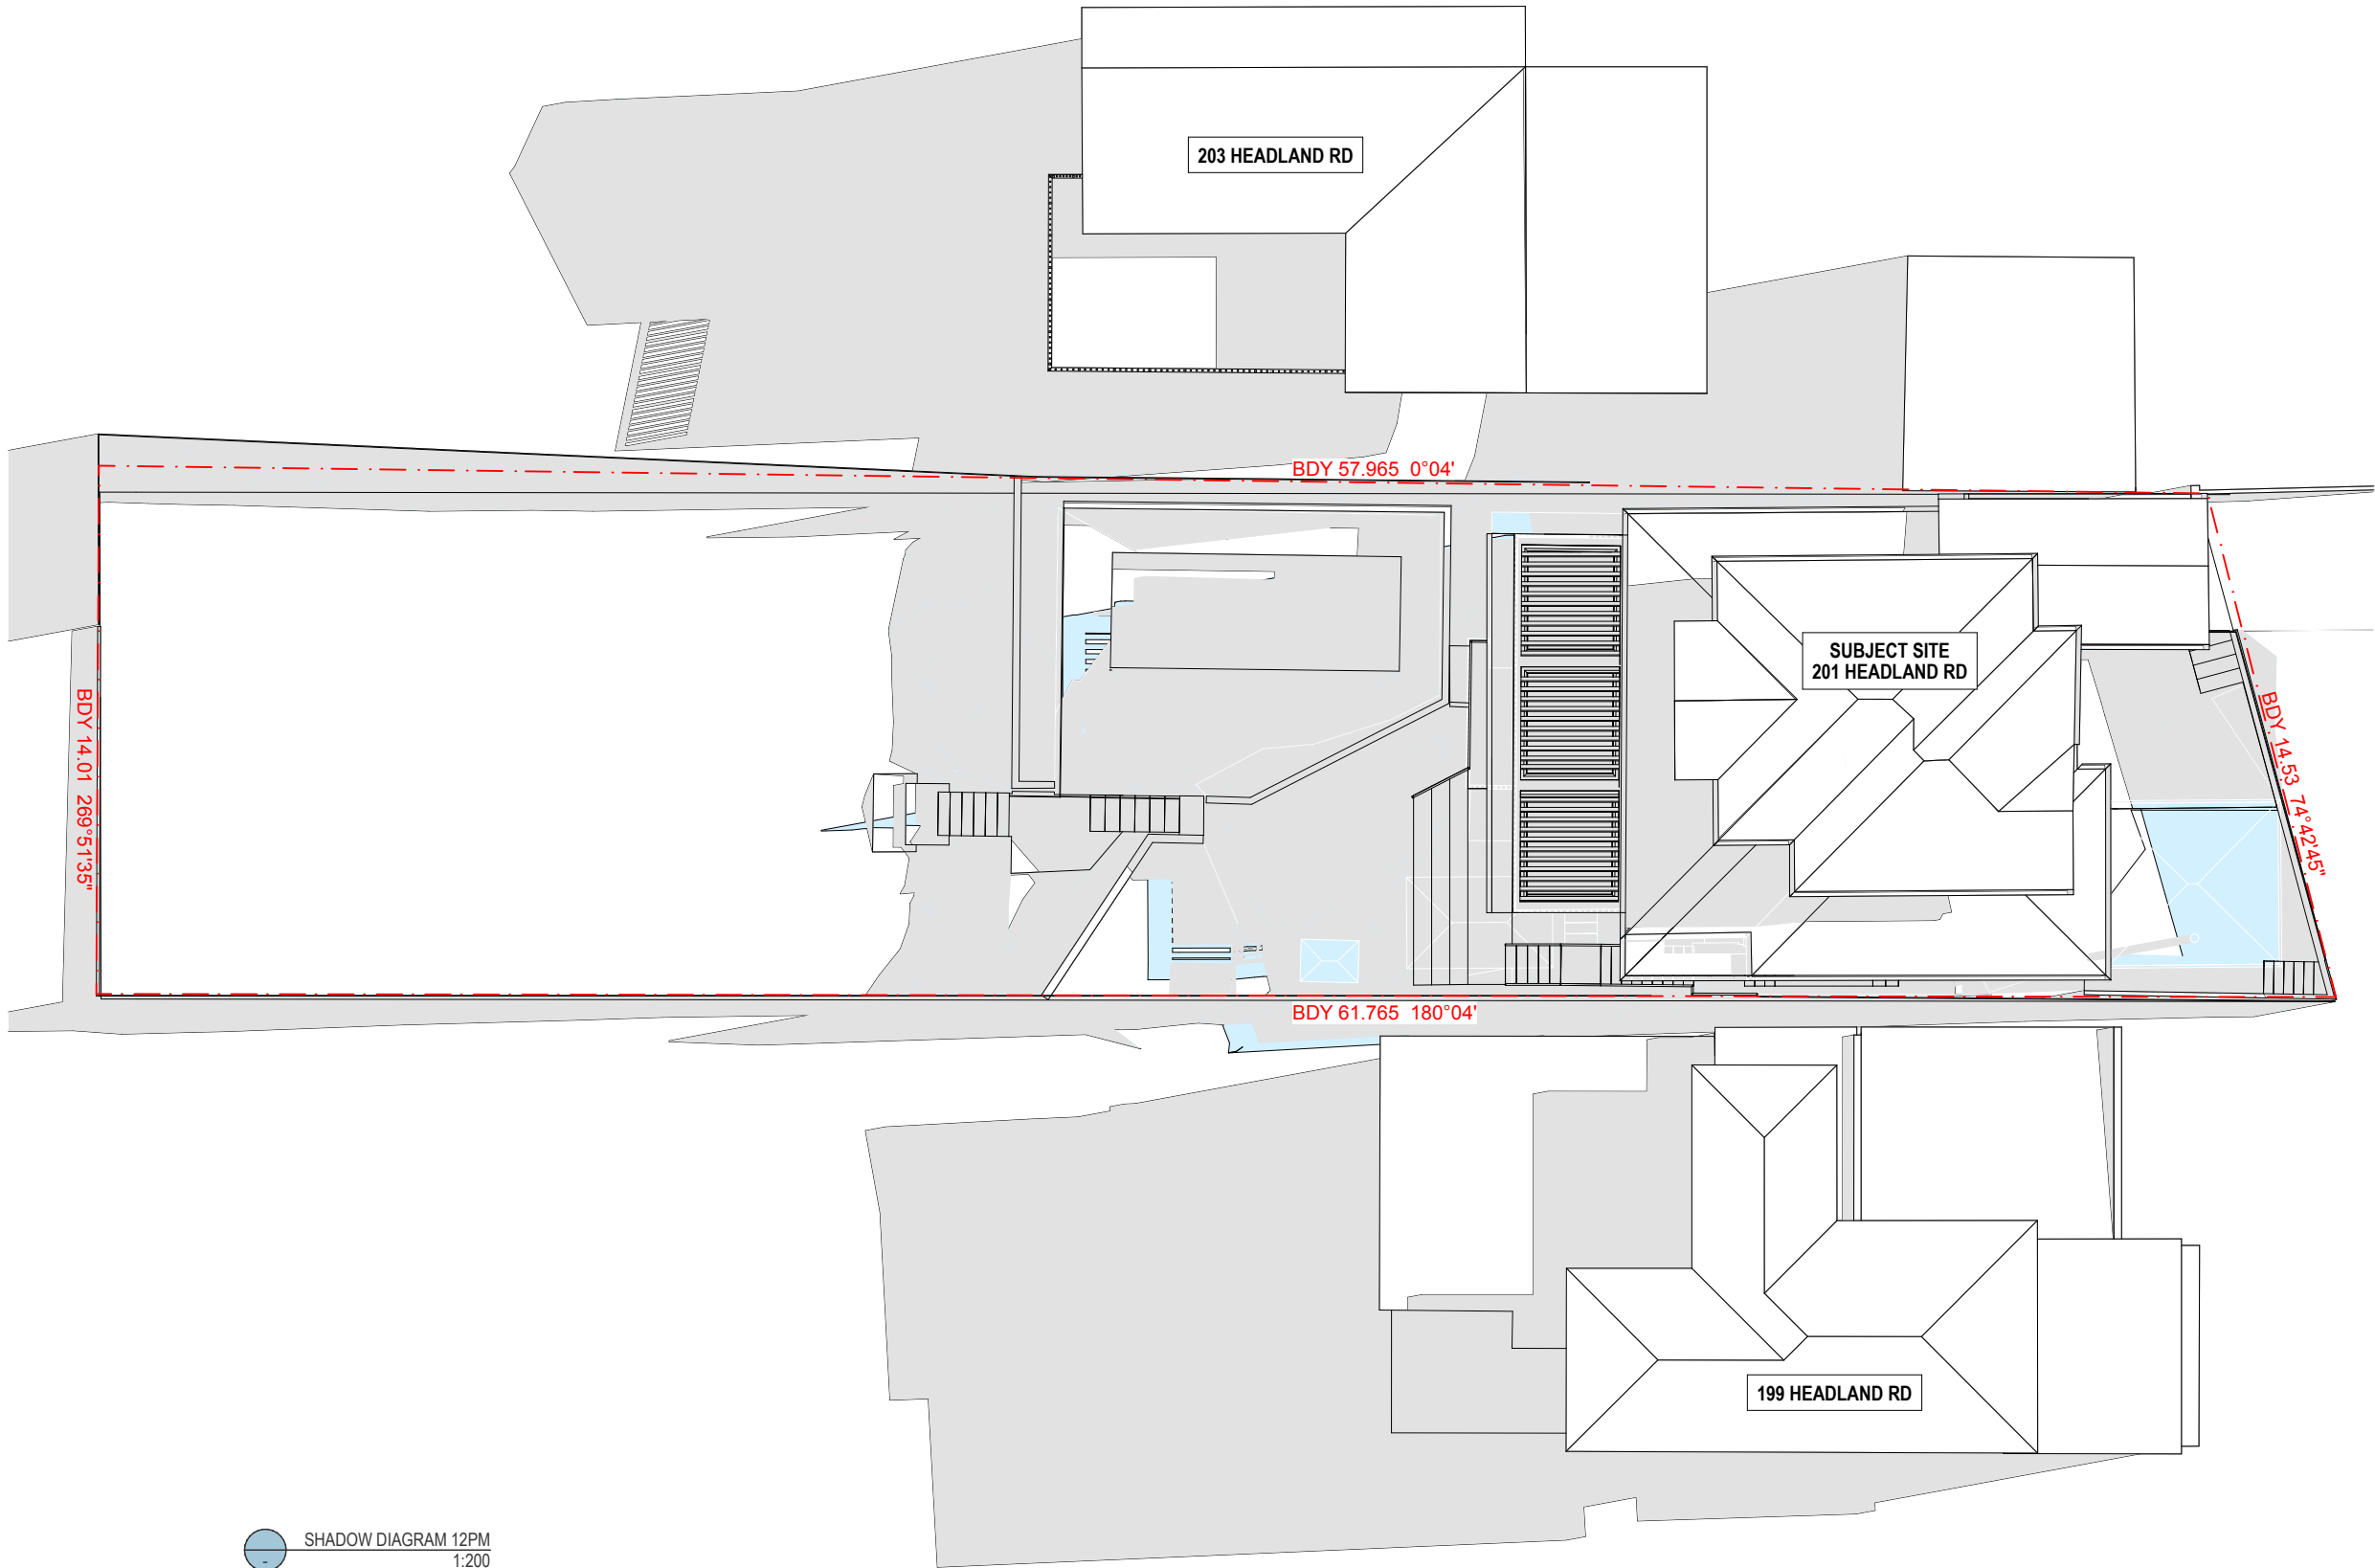


SHADOW DIAGRAM 12PM
1:200

SHADOW DIAGRAM LEGEND

	EXISTING SHADOWS
	PROPOSED ADDITIONAL SHADOWS

PRELIMINARY - NOT FOR CONSTRUCTION



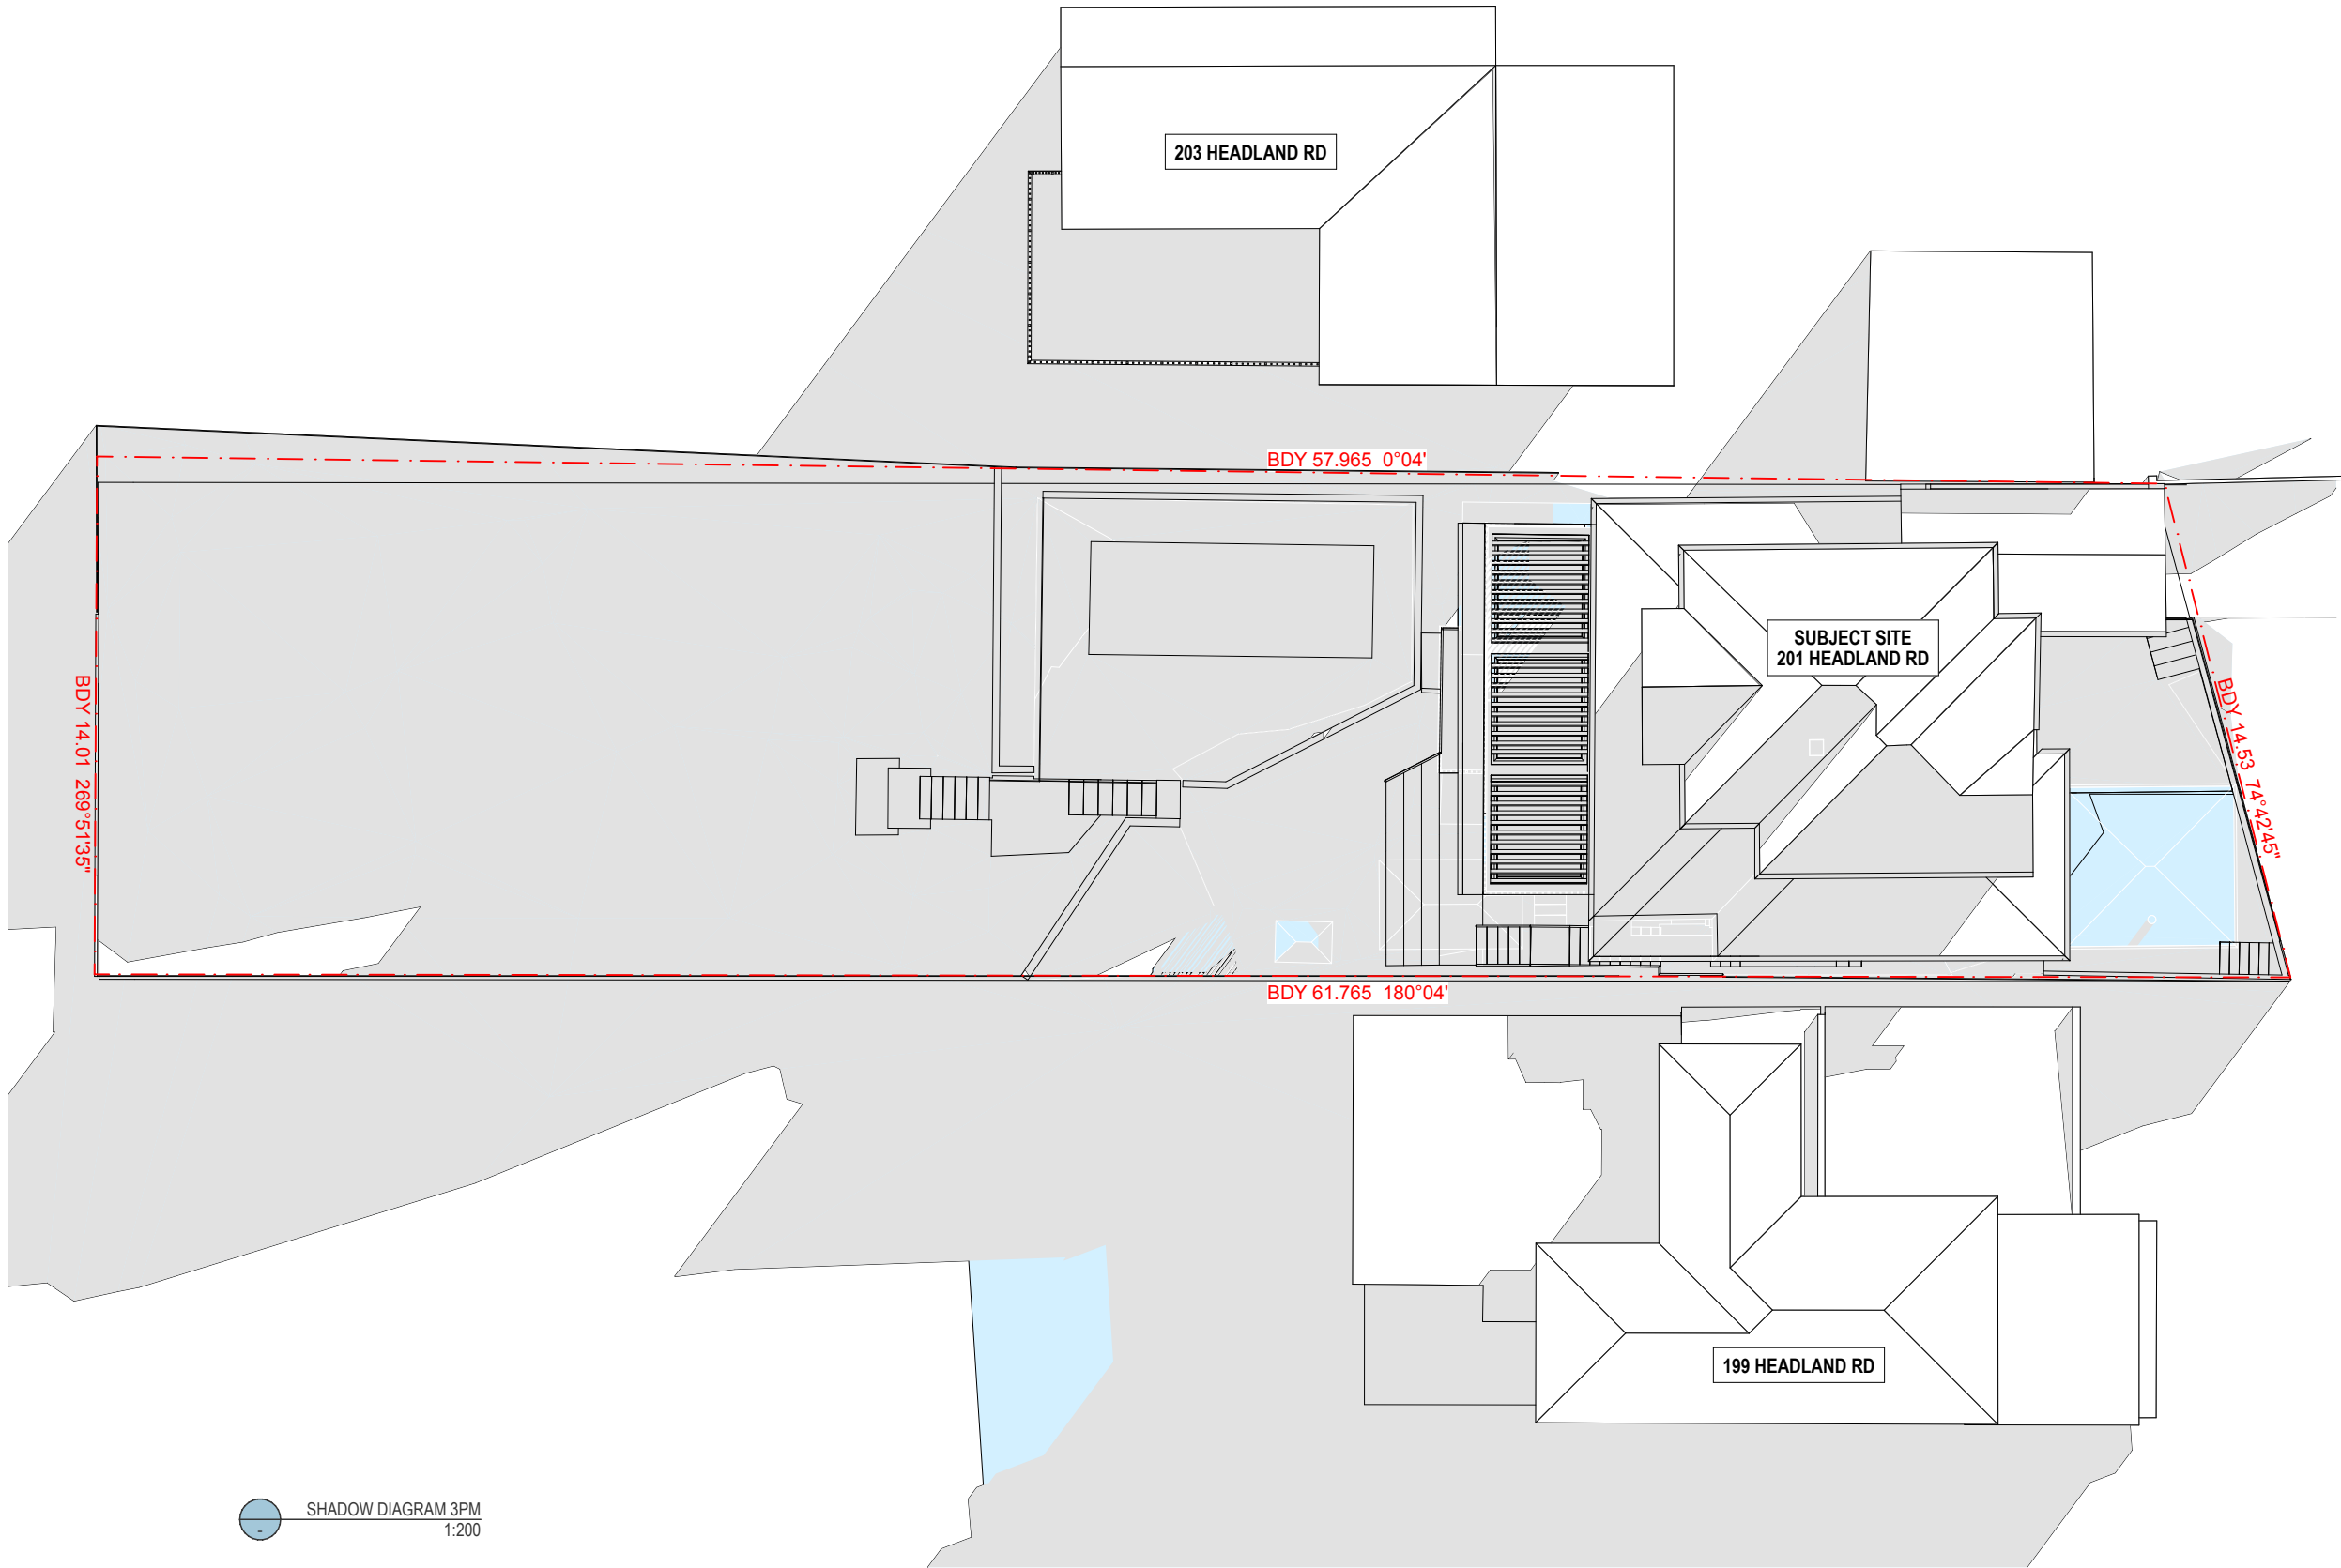

SHADOW DIAGRAM LEGEND

	EXISTING SHADOWS
	PROPOSED ADDITIONAL SHADOWS

PRELIMINARY - NOT FOR CONSTRUCTION