


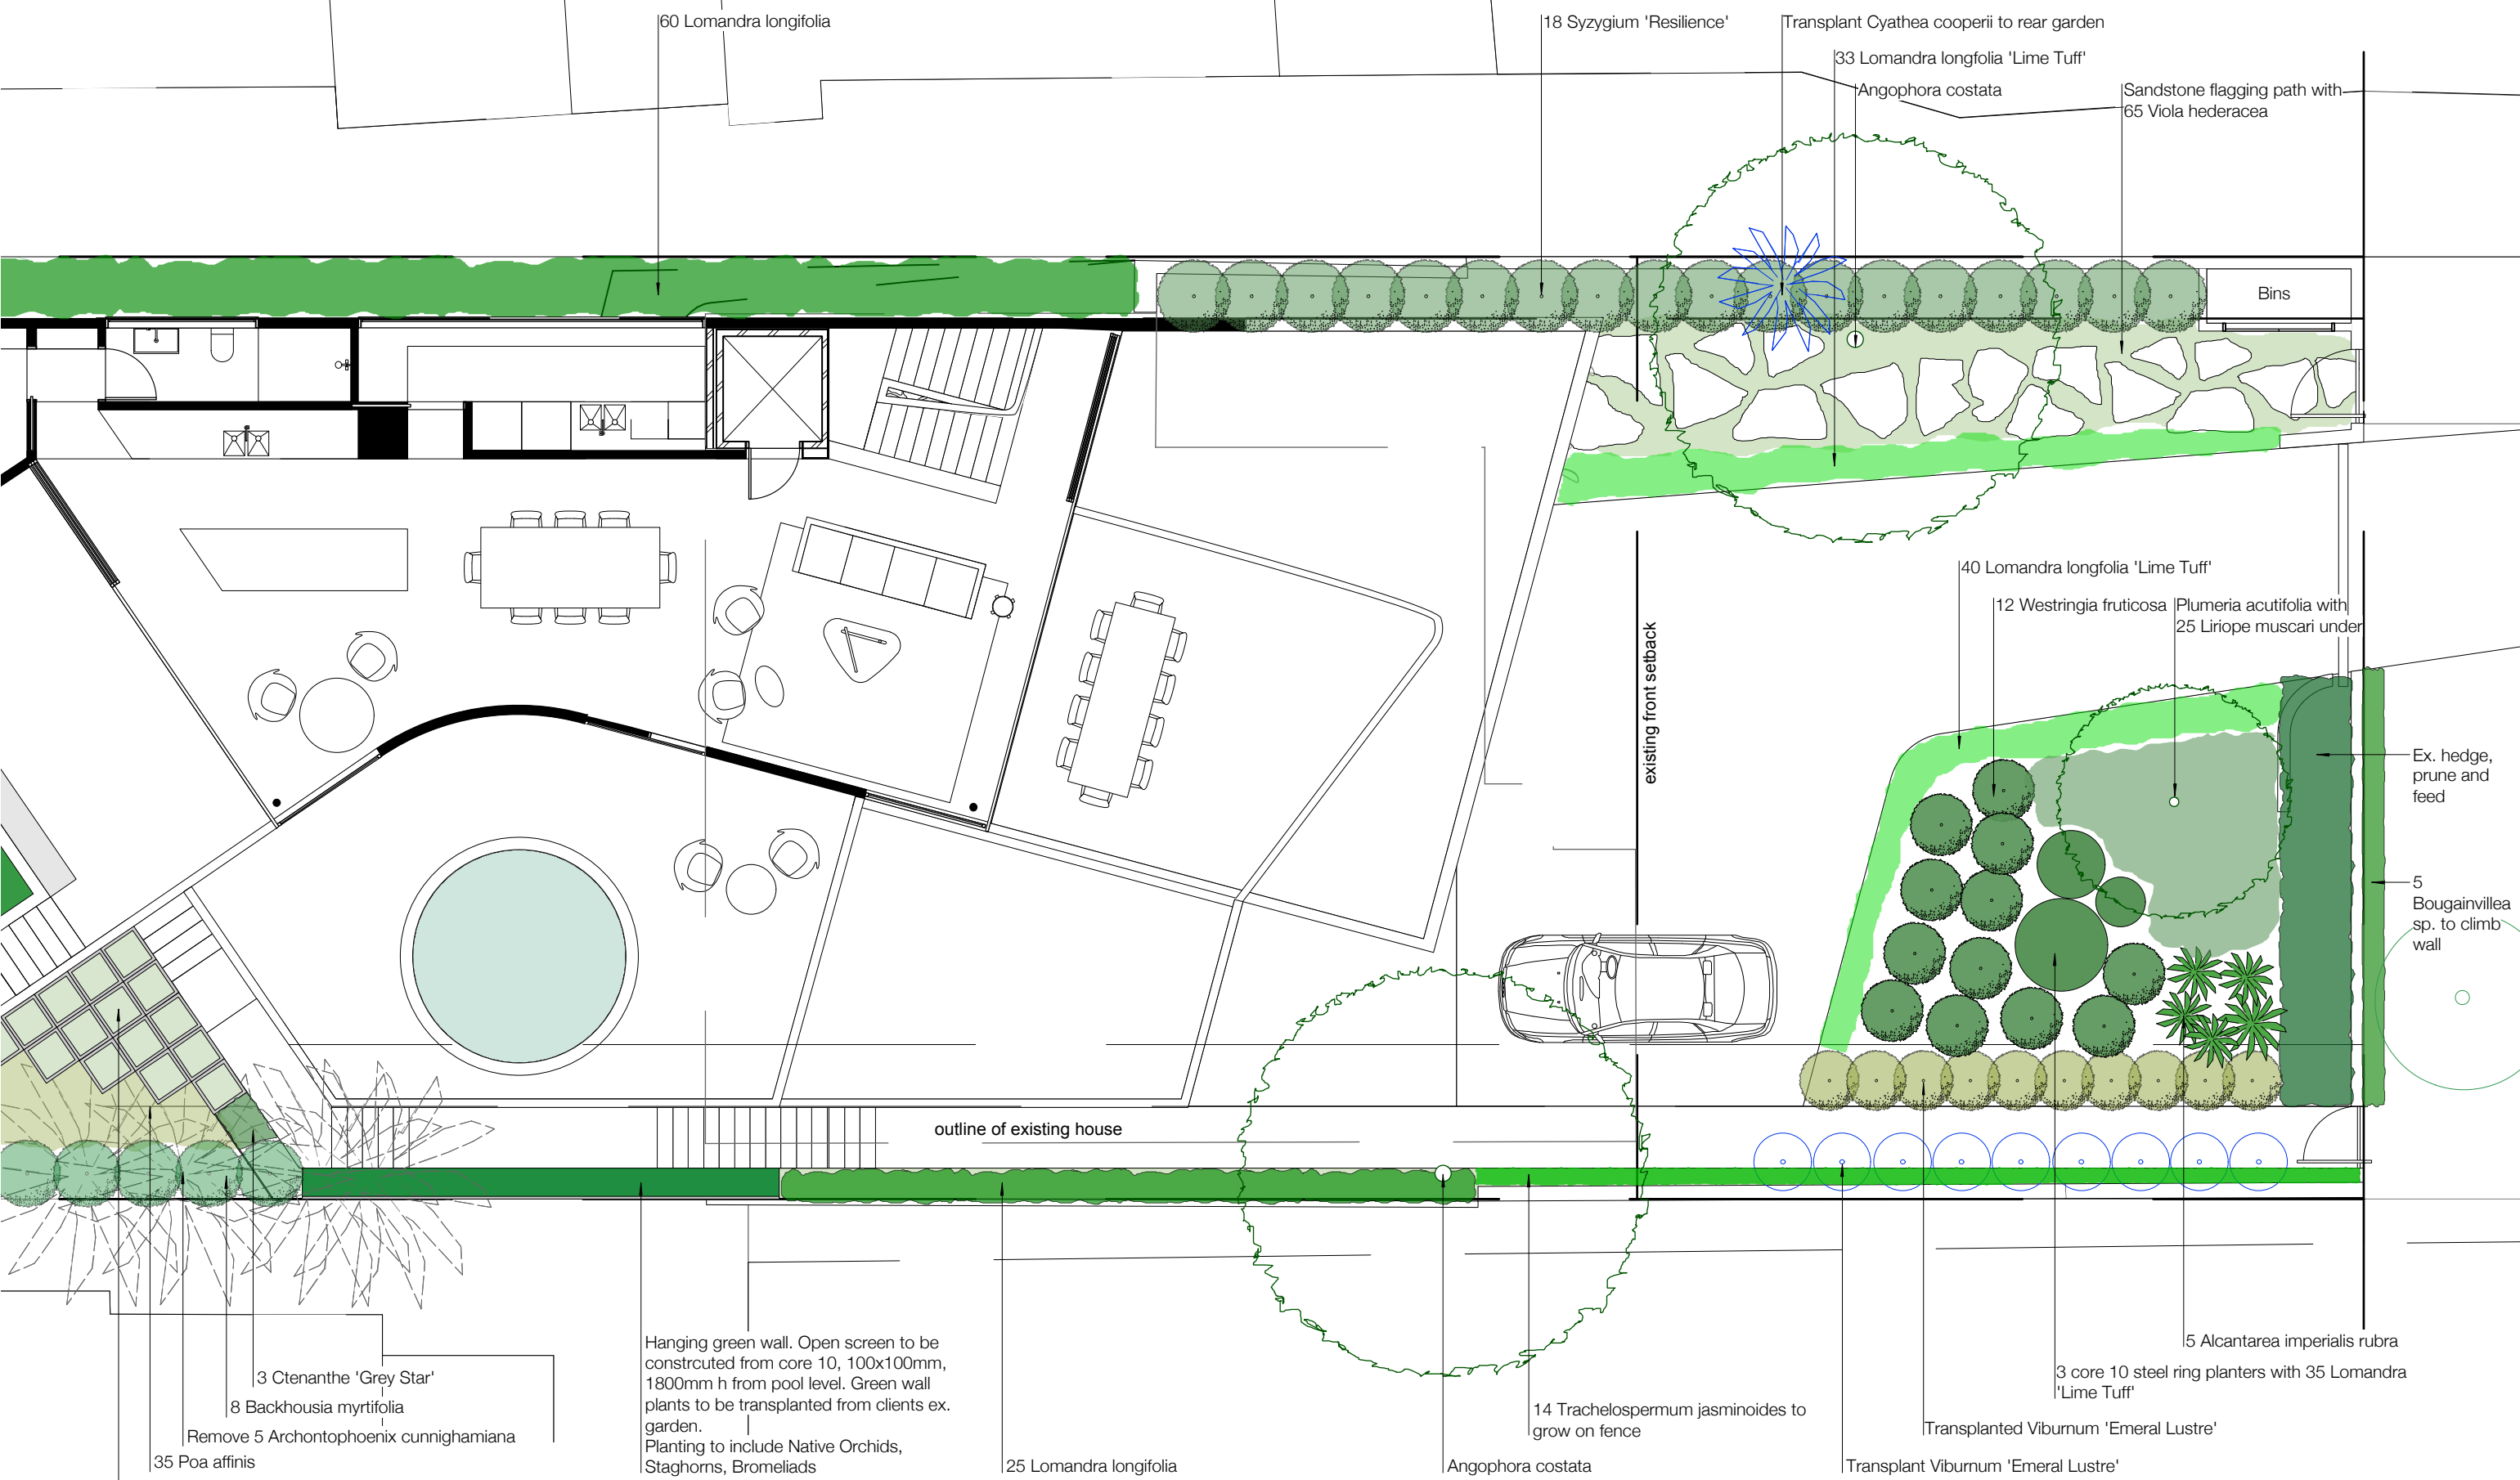

Core 10 'boxes' with planting. Boxes to stack on top of each other acting as a retaining wall. Planting:
100 Ophiopogon japonicus 'Nana'
100 Ophiopogon japonicus
30 Senecio serpens
30 Kalanchoe 'Flapjacks'
25 Echeveria sp.

Hanging green wall. Open screen to be constructed from core 10, 100x100mm, 1800mm h from pool level. Green wall plants to be transplanted from clients ex. garden. Planting to include Native Orchids, Staghorns, Bromeliads

14 Trachelospermum jasminoides to grow on fence
Angophora costata

Transplant Viburnum 'Emeral Lustre'

5 Alcantarea imperialis rubra
3 core 10 steel ring planters with 35 Lomandra 'Lime Tuff'

Ex. hedge, prune and feed
5 Bougainvillea sp. to climb wall



Mariko Fraser
Landscape (BFA, Dip. Hort)
0431 457 410
mariko@marikofraser.com

Issue		
Rev.	Date	Description
A	12.1.16	Draft levels review by Arch.
B	18.1.16	Draft plan for client/arch
C	31.1.16	Da LP

Project
2075 Pittwater Rd
Bayview
Client
Simmonds

Title
Front
Landscape Plan
Scale
1:100 @ A3

Drawing number
LP02-2815
Revision
C
Date
Jan 2016

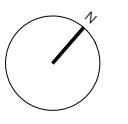


Figure dimensions shall take precedence over scale. Contractors must verify all dimensions on job before commencing any work or making shop drawings. This drawing is protected by copyright.