


NOTE:
FOR GENERAL NOTES SHEET REFER TO DRAWING 608881-S100.

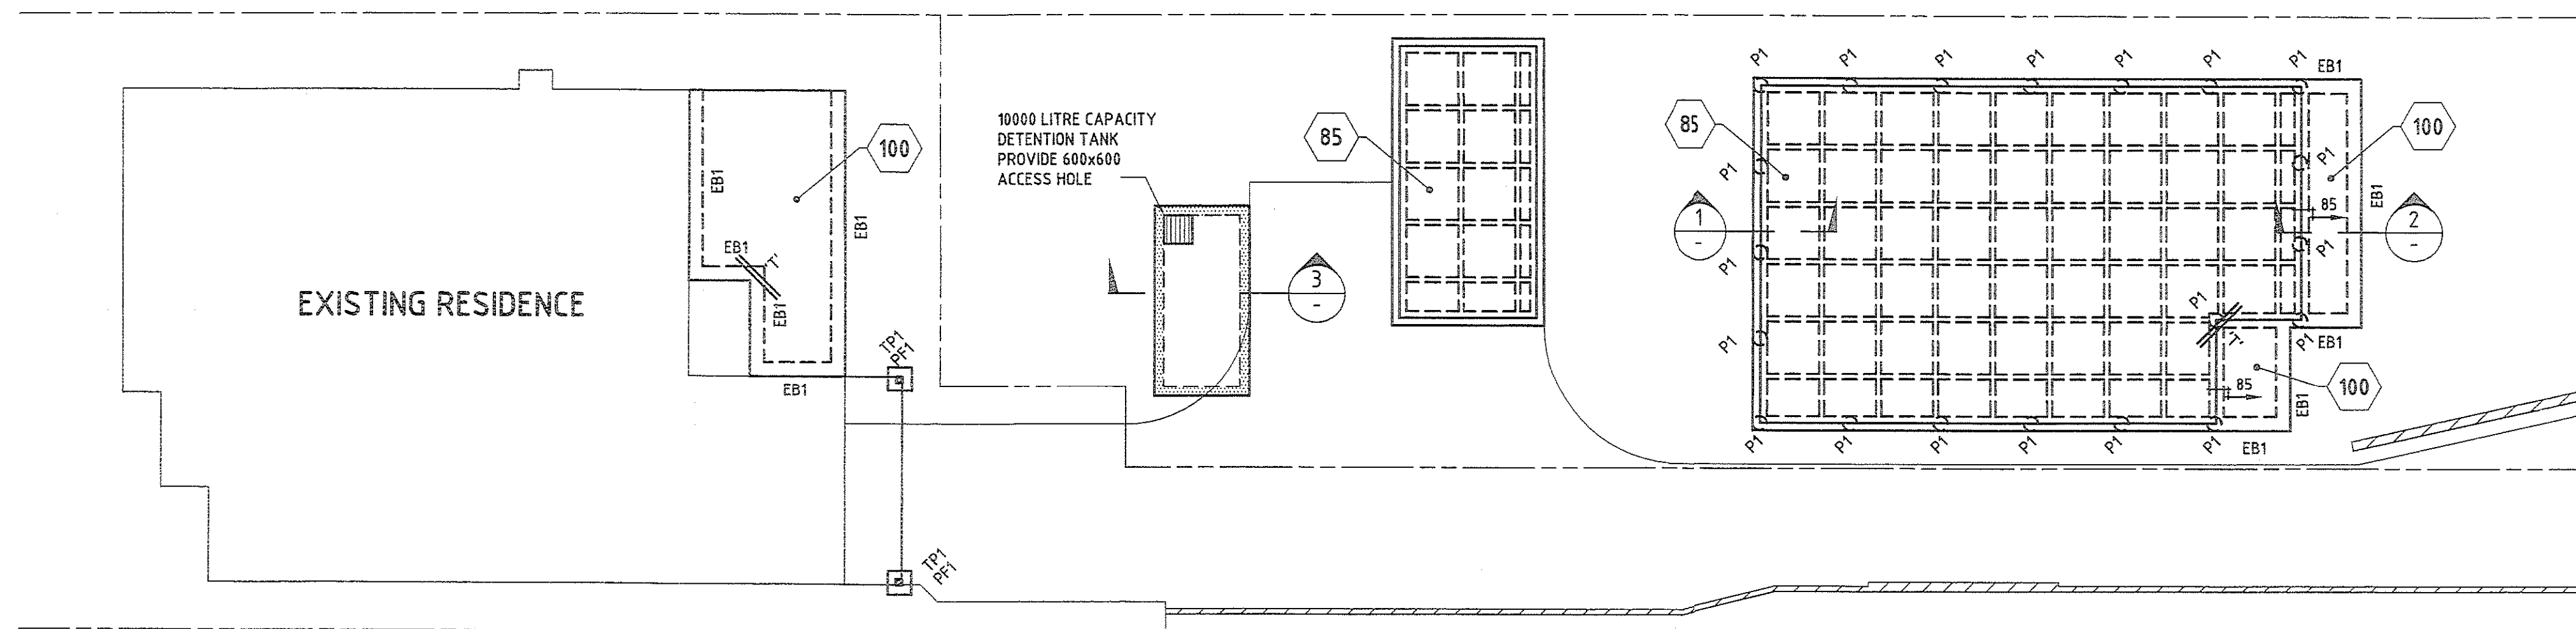

GROUND FLOOR SLAB PLAN


CONCRETE STRENGTH $F'_{c}=25\text{MPa}$

SCALE 1:100


- SLAB ON GROUND UNO - 100 THICK SLAB REINFORCED WITH SL82 MESH TOP OVER A WATERPROOF MEMBRANE, 50 SAND AND COMPACTED SUBGRADE.
- WAFFLE SLAB - 85 THICK SLAB REINFORCED WITH SL82 MESH TOP OVER COMPACTED NATURAL SUBGRADE.
- PAD FOOTINGS - PF1 - 500x500x300 PAD FOOTING, REFER TO DETAIL.
- TIMBER POST - TP1 - 120x120 TREATED PINE (F7)
- PIERS - 300x300 MIN. MASS CONCRETE BUCKET PIERS TO ROCK

NOTES:


1. 'T'-DENOTES 2N12 TRIMMERS TOP AT ALL RE-ENTRANT CORNERS.
2. ALL TIMBER FLOOR, WALL AND ROOF FRAMING TO TRUSS MANUFACTURER'S SPECIFICATIONS.

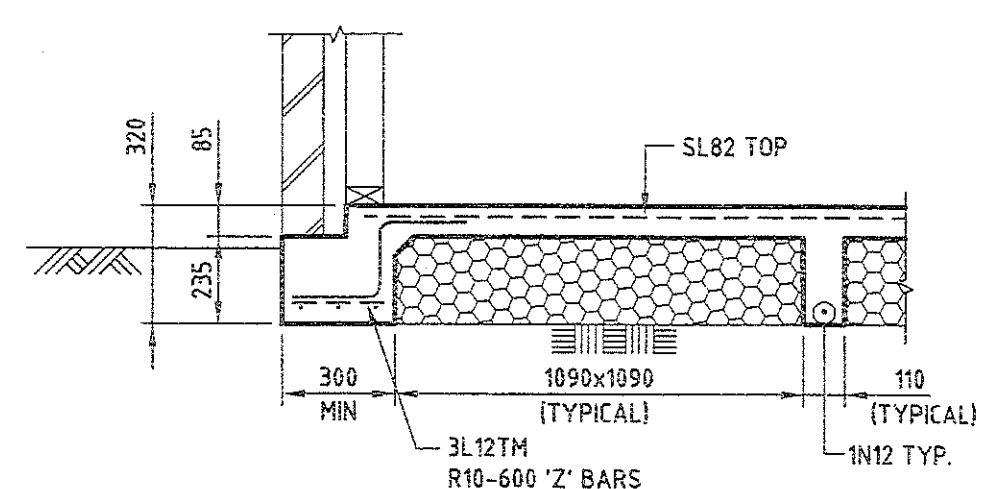


SECTION 1
SCALE 1:20

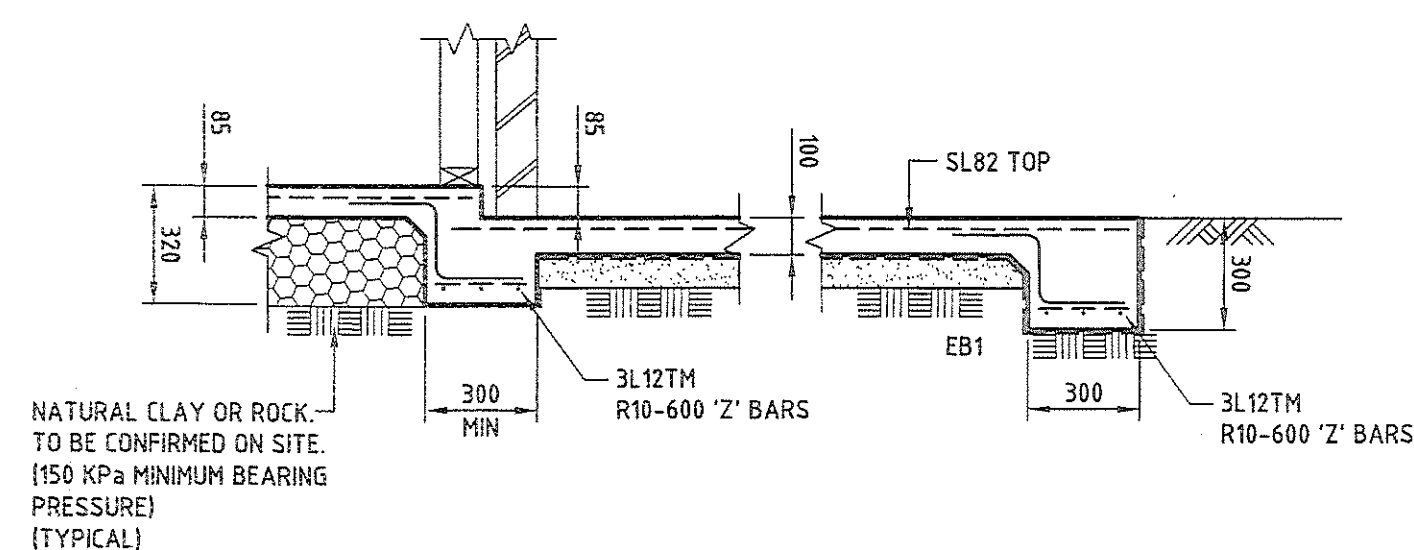

SECTION 2
SCALE 1:20

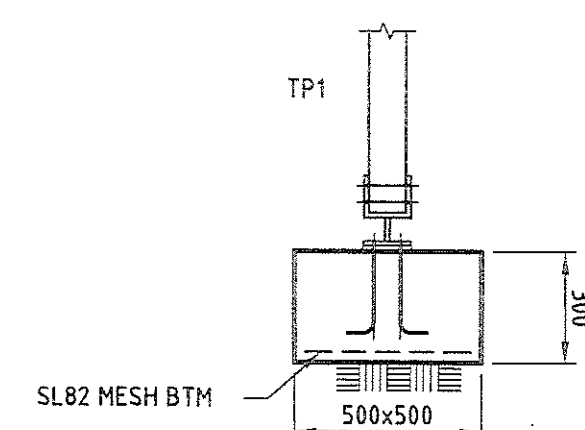

PF1 DETAIL
SCALE 1:20

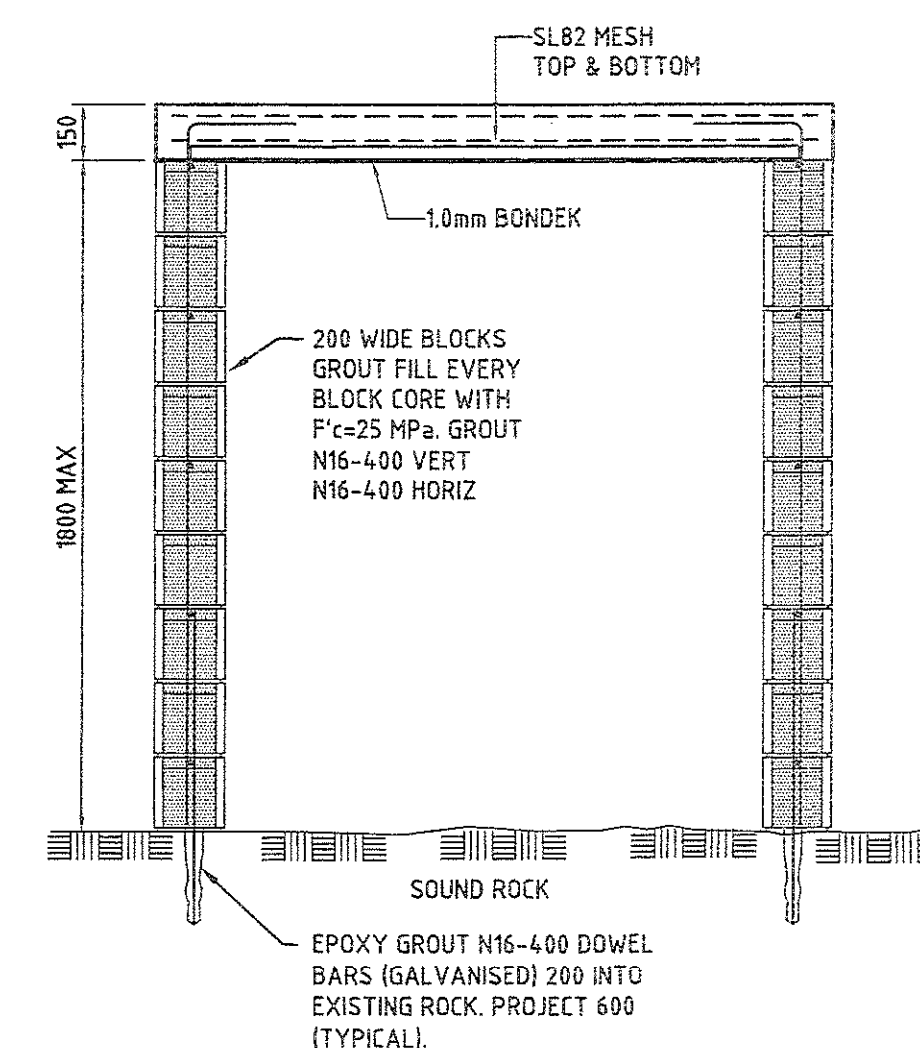

SECTION 3
SCALE 1:20

DETENTION TANK DATAIL

This plan forms part of the approved
Certificate as issued by
Fitzgerald Building Certifiers Pty Limited

DATE PLOTTED: 16 December, 2009 - 4:23pm

XFEP141-X-A1-S100-S101
C:\Users\cardno\Documents\608881-25 Maretimo Street, Balgowlah\608881-S101.dwg

REV	DATE	REVISIONS	DRN	CHK
A	16/12/2009	CONSTRUCTION ISSUE	BZL	CF
1	11/12/2009	PRELIMINARY ISSUE	BZL	CF

© Cardno (NSW) Pty Ltd All Rights Reserved.
Copyright in the whole and every part of this drawing belongs to Cardno (NSW) Pty Ltd and may not be used, sold, transferred, copied or reproduced in whole or in part in any manner or form or on any media, to any person other than by agreement with Cardno (NSW) Pty Ltd.

This document is produced by Cardno (NSW) Pty Ltd solely for the benefit of and use by the client in accordance with the terms of the contract. Cardno (NSW) Pty Ltd does not and shall not assume any responsibility or liability whatsoever to any third party arising out of any use or reliance by third party on the content of this document.

ARCHTCT:

APPROVED:

PROJECT DIRECTOR

DESIGNED:	PREPARED:	CHECKED:
L.C.	L.C.	C.F.
DRAWN:	REVIEWED:	
BZL		

PROJECT MANAGER

Cardno (NSW) Pty Ltd
ABN 95 001 145 035
Level 3, 910 Pacific Highway, Gordon, NSW Australia 2072
Phone (+61 2) 9496 7700 Fax (+61 2) 9499 3902
Email: sydney@syd.cardno.com.au Web: www.cardno.com.au

MR. & MRS. ONEILL
ALTERATIONS AND ADDITIONS
AT 25 MARETIMO STREET
BALGOWLAH
GROUND FLOOR SLAB PLAN AND DETAILS

DRAWING STATUS:	DRAWING NUMBER:	REV
CONSTRUCTION ISSUE	608881 - S101	A

0 10 20 30 40 50 60 70 80 90 100 110 120 130 140 150mm A1 ON ORIGINAL