



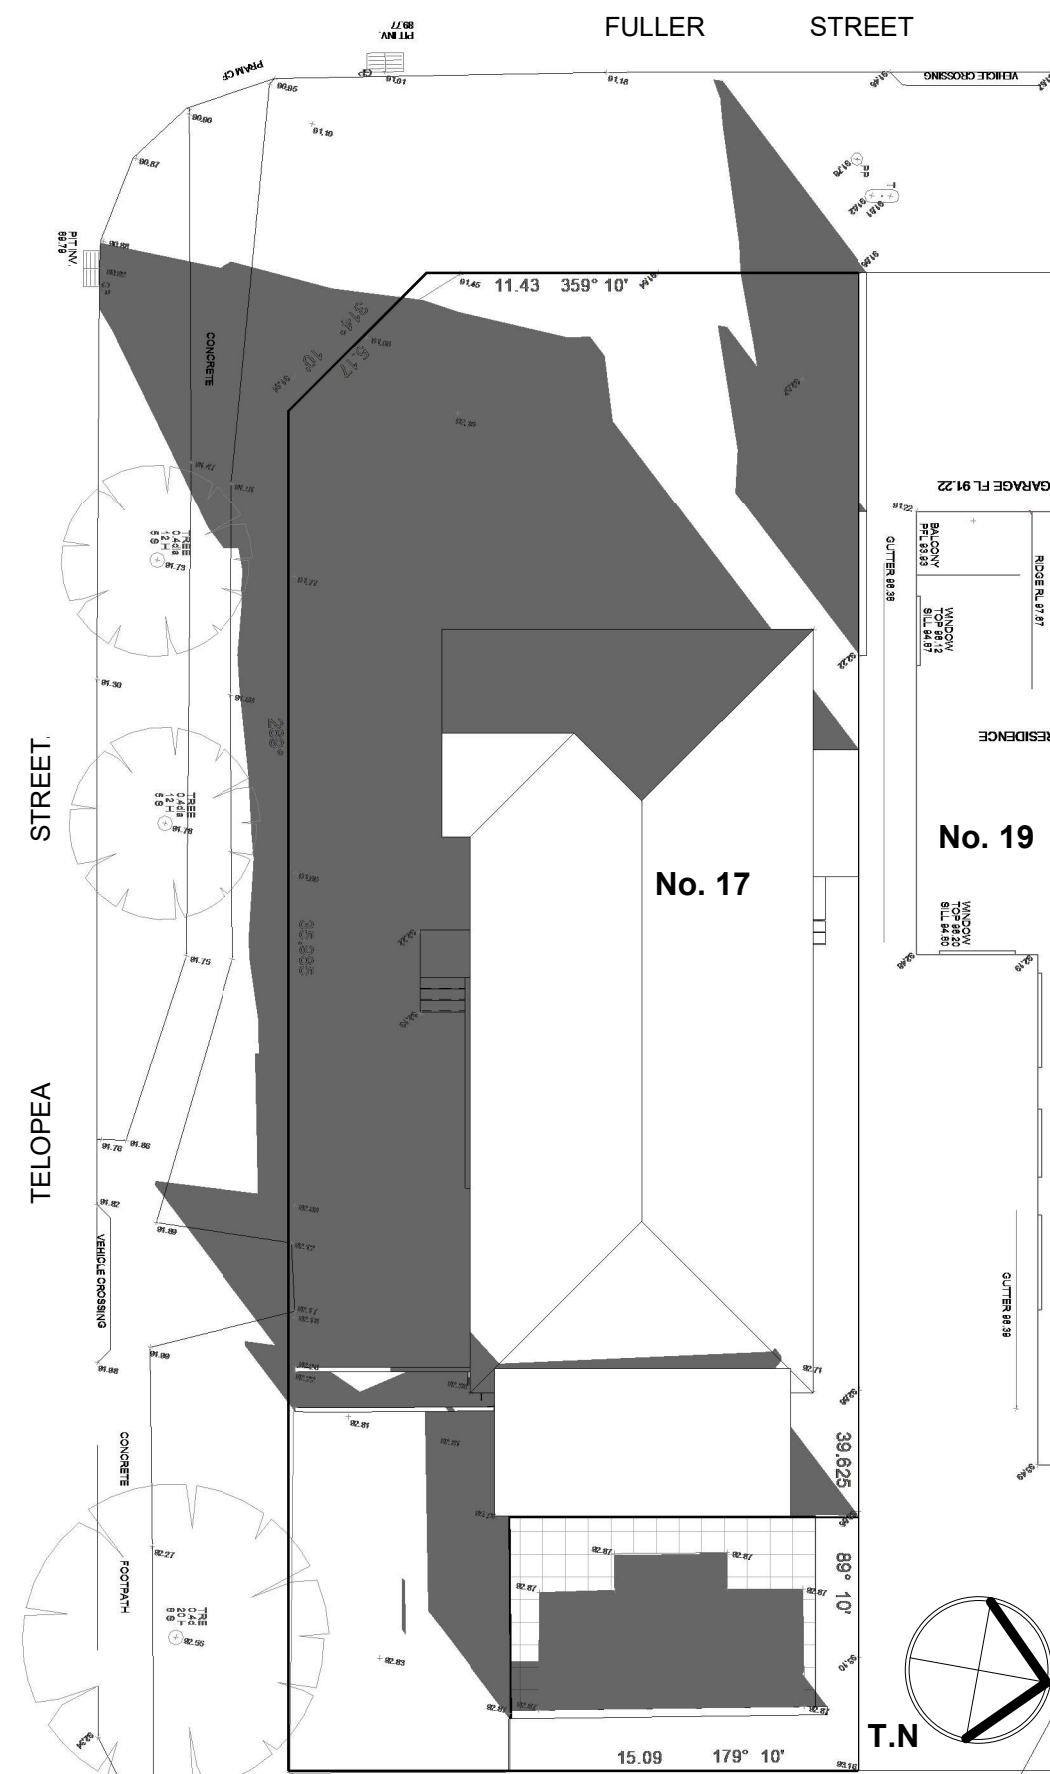

1 Shadow Exist 21 June 9AM

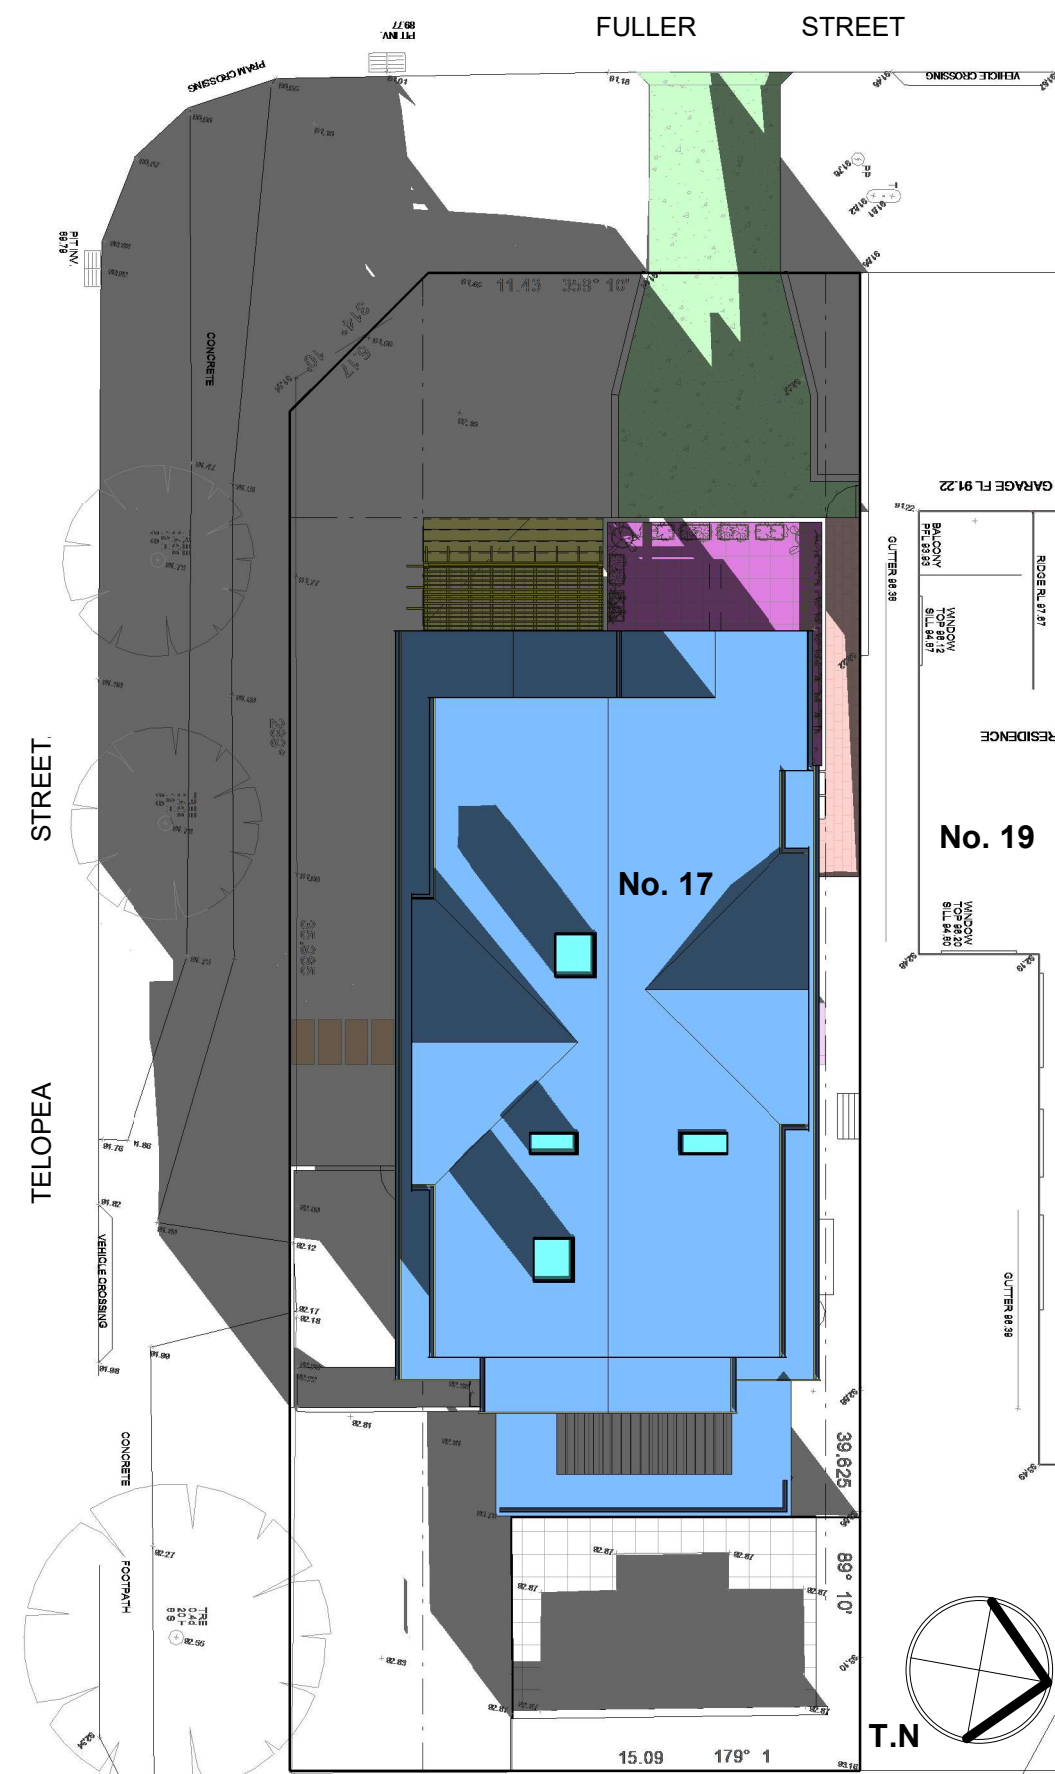


2 Shadow New 21 June 9AM

elizabeth leong architects pty ltd
architecture + interior design
ABN 59 100 247 649 NSW Registered Architects
Nominated Architect Elizabeth Leong Reg No 6004.
30 Essex Street Killara NSW 2071
M 0407055223
eleong@elarchitects.com.au




© elizabeth leong architects pty ltd 2019
The design, drawings, specifications and the copyright are the property of elizabeth leong architects pty ltd. The documents must not be transmitted, wholly or partly, without prior approval of elizabeth leong architects pty ltd.
All dimensions must be verified on site prior to the commencement of work. Do not scale this drawing. Figure dimensions are to be taken in preference to the scale drawing.

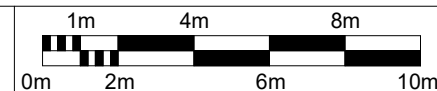

Notes:
1.0 Refer to the Notes DA1000 (current revision) for relevant notes.
2.0 The Shadows cast on the public road and cast by exist fences and trees have not been indicated.

ISSUE DETAILS
- ISSUE FOR DA APPROVAL 06/08/19
A FINAL DA ISSUE 25/11/19

applicant: Jessica and Simon Hill project 19/095
17 Fuller Street, Collaroy Plateau, NSW 2097
Lot 15, DP 26140
Shadow Diagrams 21 JUNE 9AM
date Apr 2019 scale 1 : 200 dwg no DA5000A

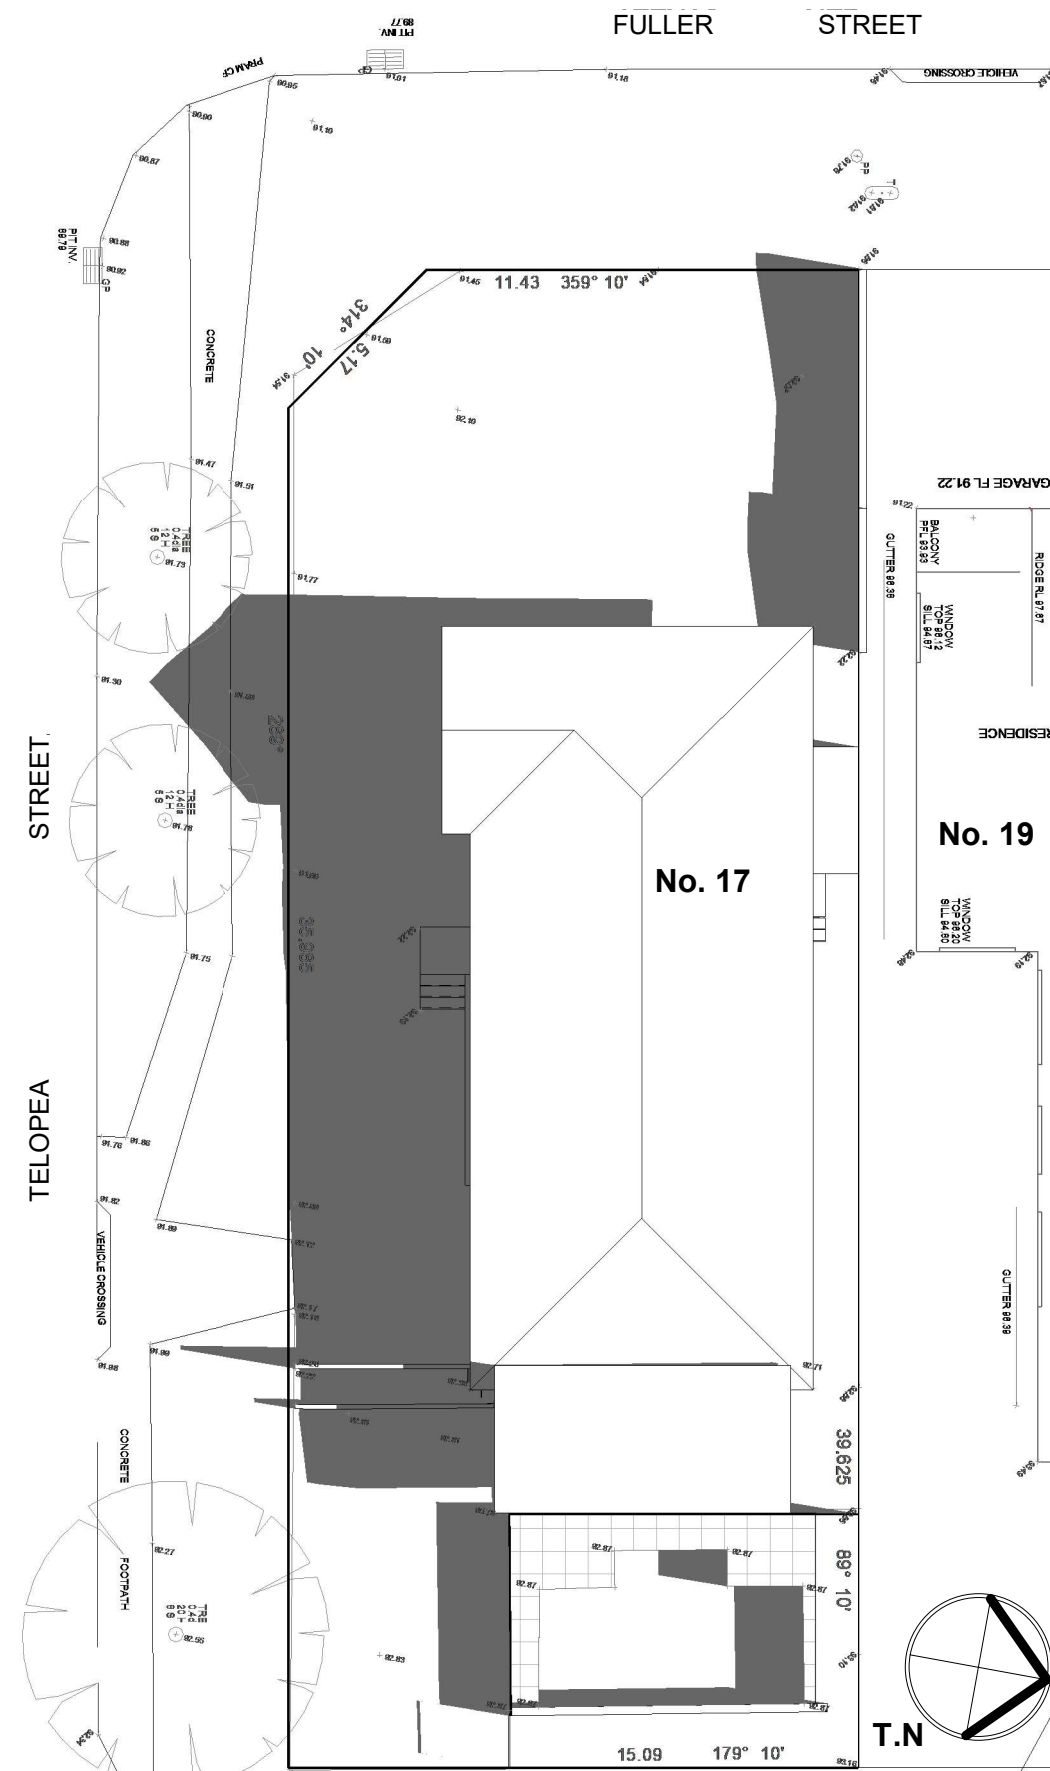

1 Shadow Exist 21 June 12PM



2 Shadow New 21 June 12PM

elizabeth leong architects pty ltd
architecture + interior design


ABN 59 100 247 649 NSW Registered Architects
Nominated Architect Elizabeth Leong Reg No 6004.
30 Essex Street Killara NSW 2071
M 0407055223
eleong@elarchitects.com.au



© elizabeth leong architects pty ltd 2019

The design, drawings, specifications and the copyright are the property of elizabeth leong architects pty ltd. The documents must not be transmitted, wholly or partly, without prior approval of elizabeth leong architects pty ltd.

All dimensions must be verified on site prior to the commencement of work. Do not scale this drawing. Figure dimensions are to be taken in preference to the scale drawing.

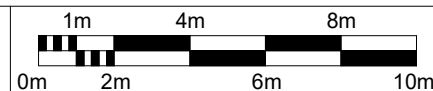

Notes:

1.0 Refer to the Notes DA1000 (current revision) for relevant notes.

2.0 The Shadows cast on the public road and cast by exist fences and trees have not been indicated.

ISSUE DETAILS

- ISSUE FOR DA APPROVAL 06/08/19
A FINAL DA ISSUE 25/11/19

applicant: Jessica and Simon Hill


project 19/095

17 Fuller Street, Collaroy Plateau, NSW 2097
Lot 15, DP 26140


Shadow Diagrams 21 JUNE 12PM

date Apr 2019 scale 1 : 200

dwg no DA5001A

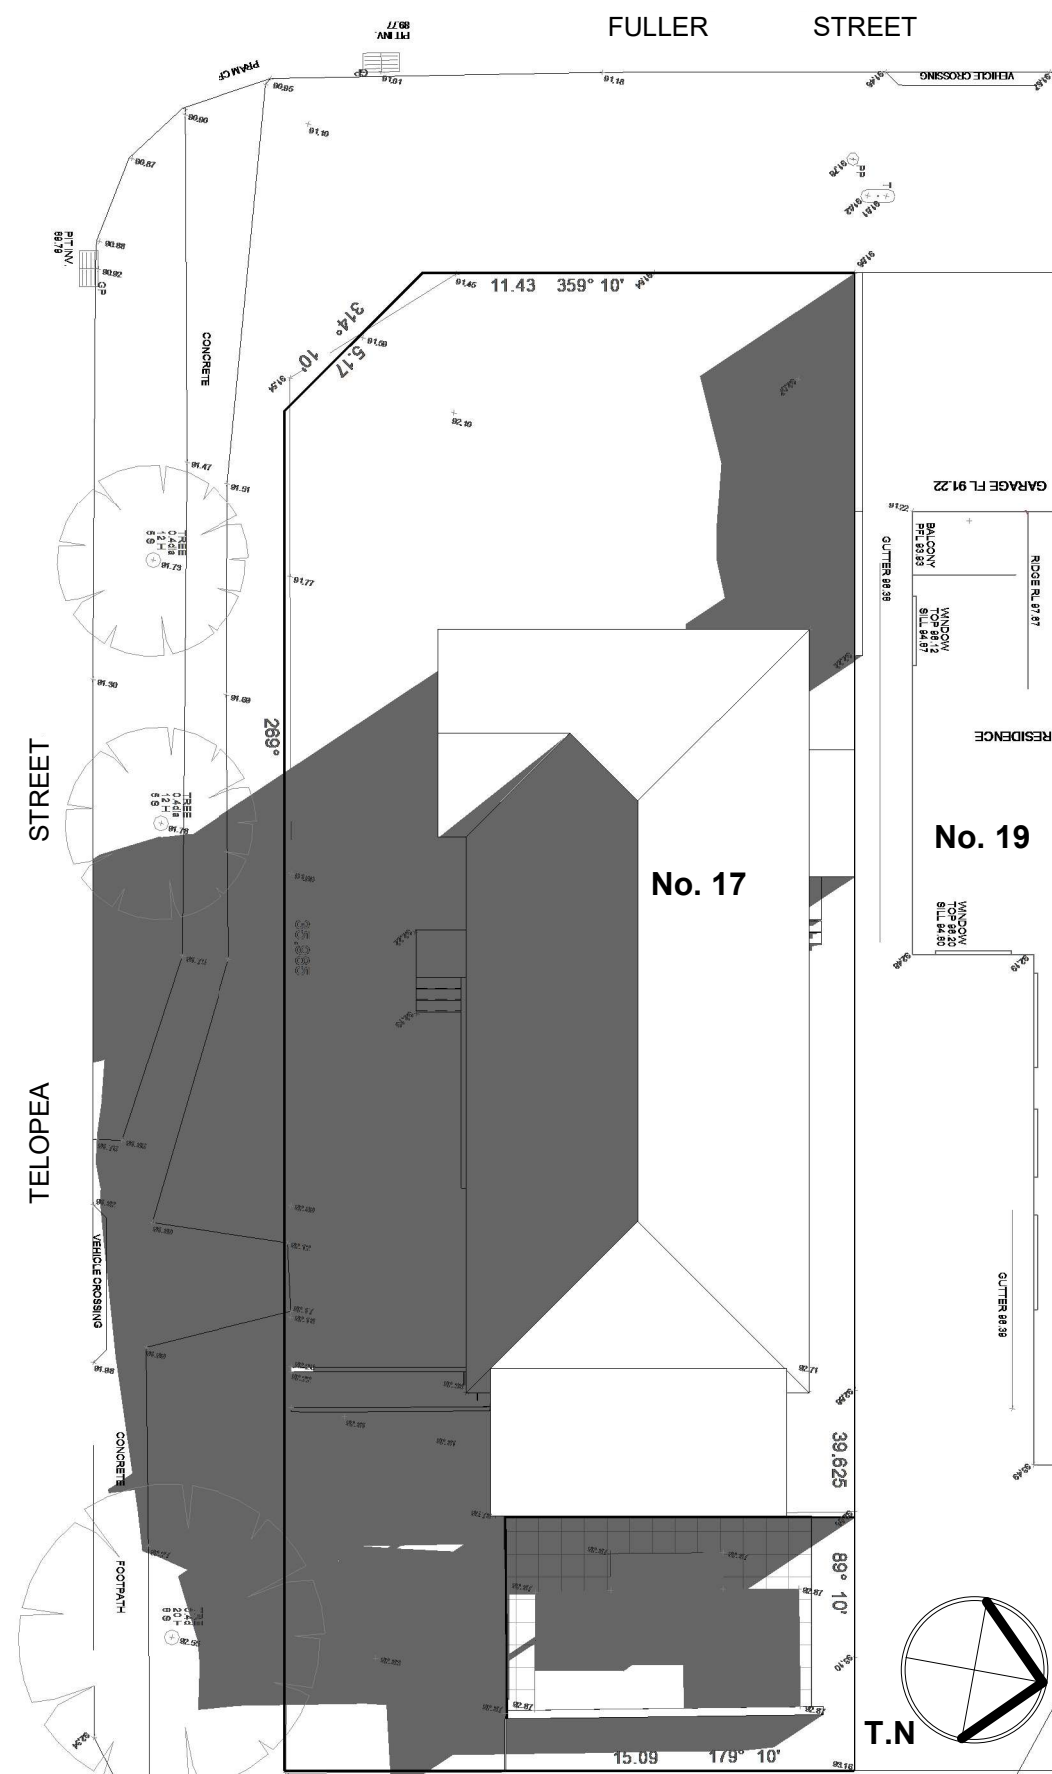

1 Shadow Exist 21 June 3PM

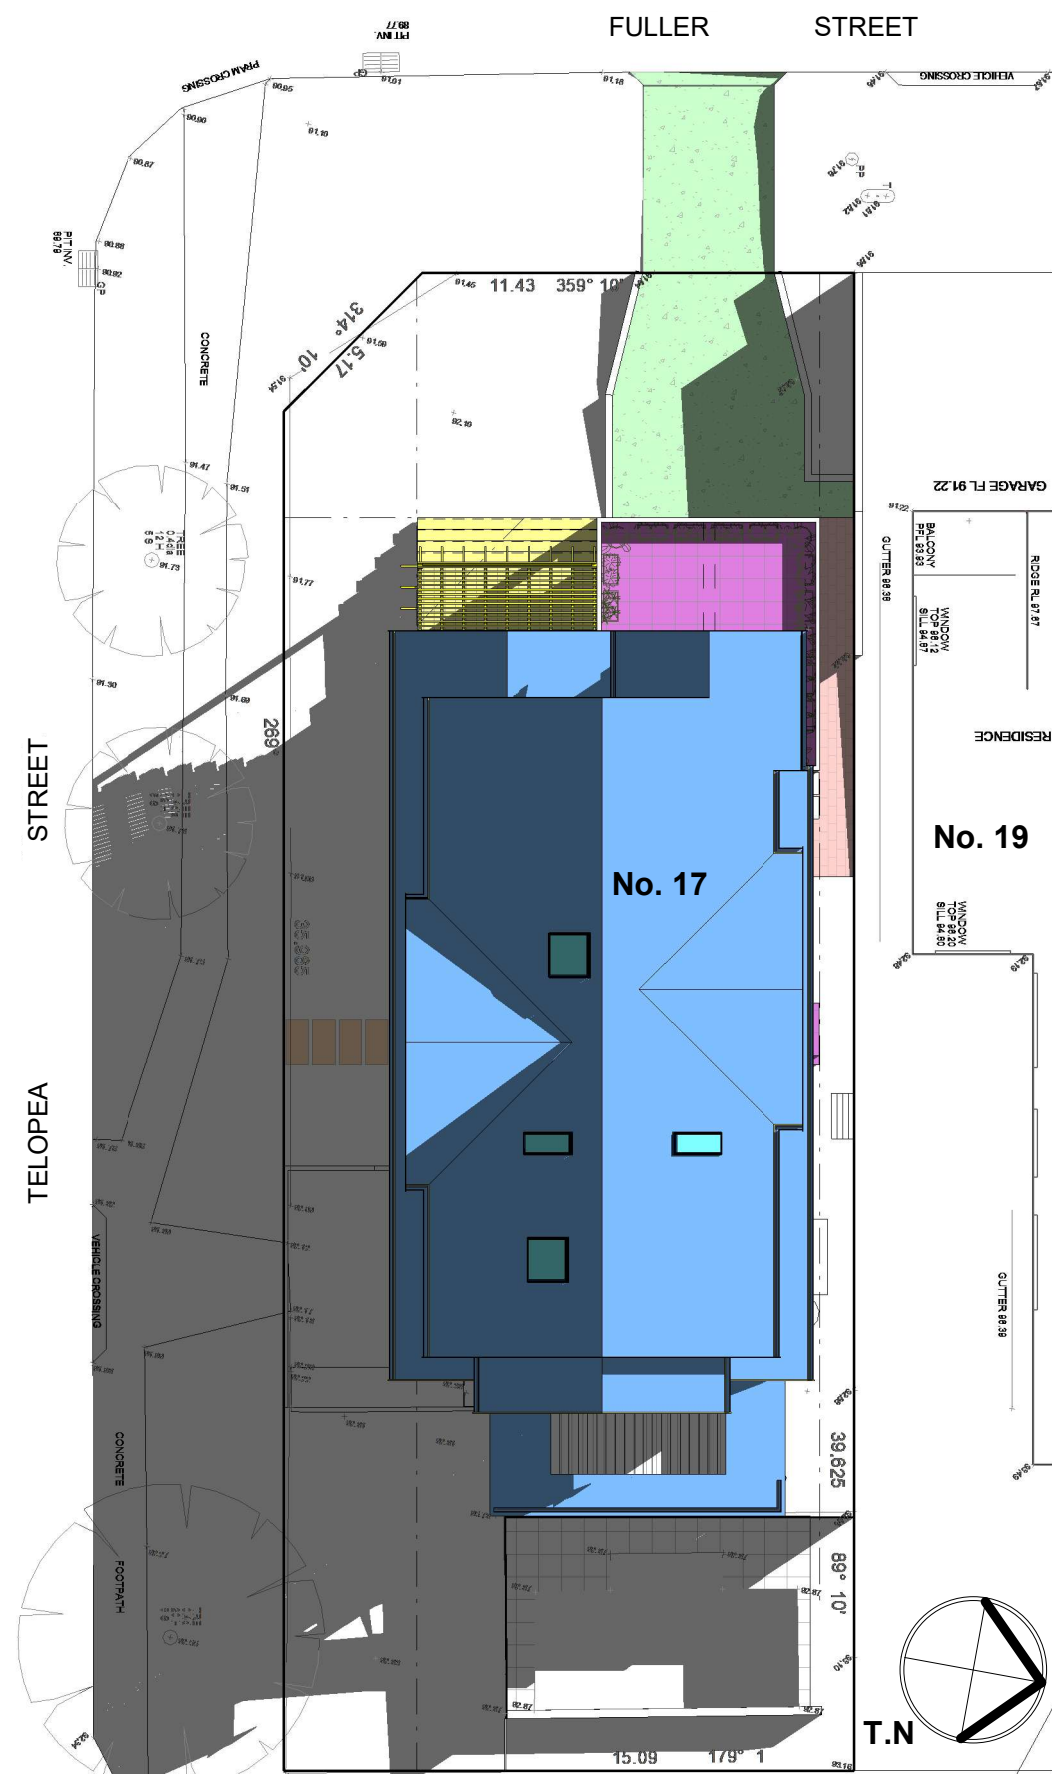


2 Shadow Exist 21 June 3PM

elizabeth leong architects pty ltd
architecture + interior design
ABN 59 100 247 649 NSW Registered Architects
Nominated Architect Elizabeth Leong Reg No 6004.
30 Essex Street Killara NSW 2071
M 0407055223
eleong@elarchitects.com.au



© elizabeth leong architects pty ltd 2019
The design, drawings, specifications and the copyright are the property of elizabeth leong architects pty ltd. The documents must not be transmitted, wholly or partly, without prior approval of elizabeth leong architects pty ltd.
All dimensions must be verified on site prior to the commencement of work. Do not scale this drawing. Figure dimensions are to be taken in preference to the scale drawing.

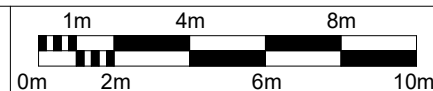

Notes:
1.0 Refer to the Notes DA1000 (current revision) for relevant notes.
2.0 The Shadows cast on the public road and cast by exist fences and trees have not been indicated.

ISSUE DETAILS
- ISSUE FOR DA APPROVAL 06/08/19
A FINAL DA ISSUE 25/11/19

applicant: Jessica and Simon Hill project 19/095
17 Fuller Street, Collaroy Plateau, NSW 2097
Lot 15, DP 26140
Shadow Diagrams 21 JUNE 3PM
date Apr 2019 scale 1 : 200 dwg no DA5002A