

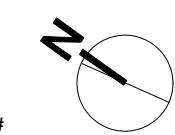
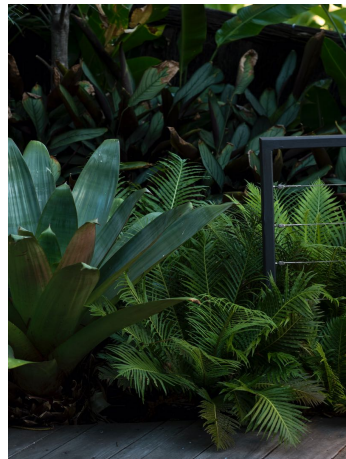
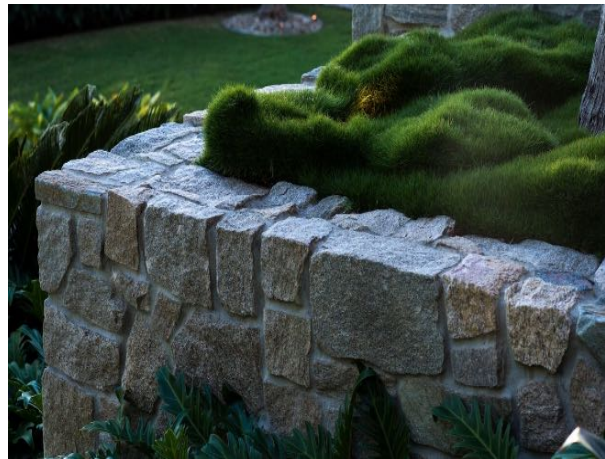


1 LANDSCAPE PLAN
1:200

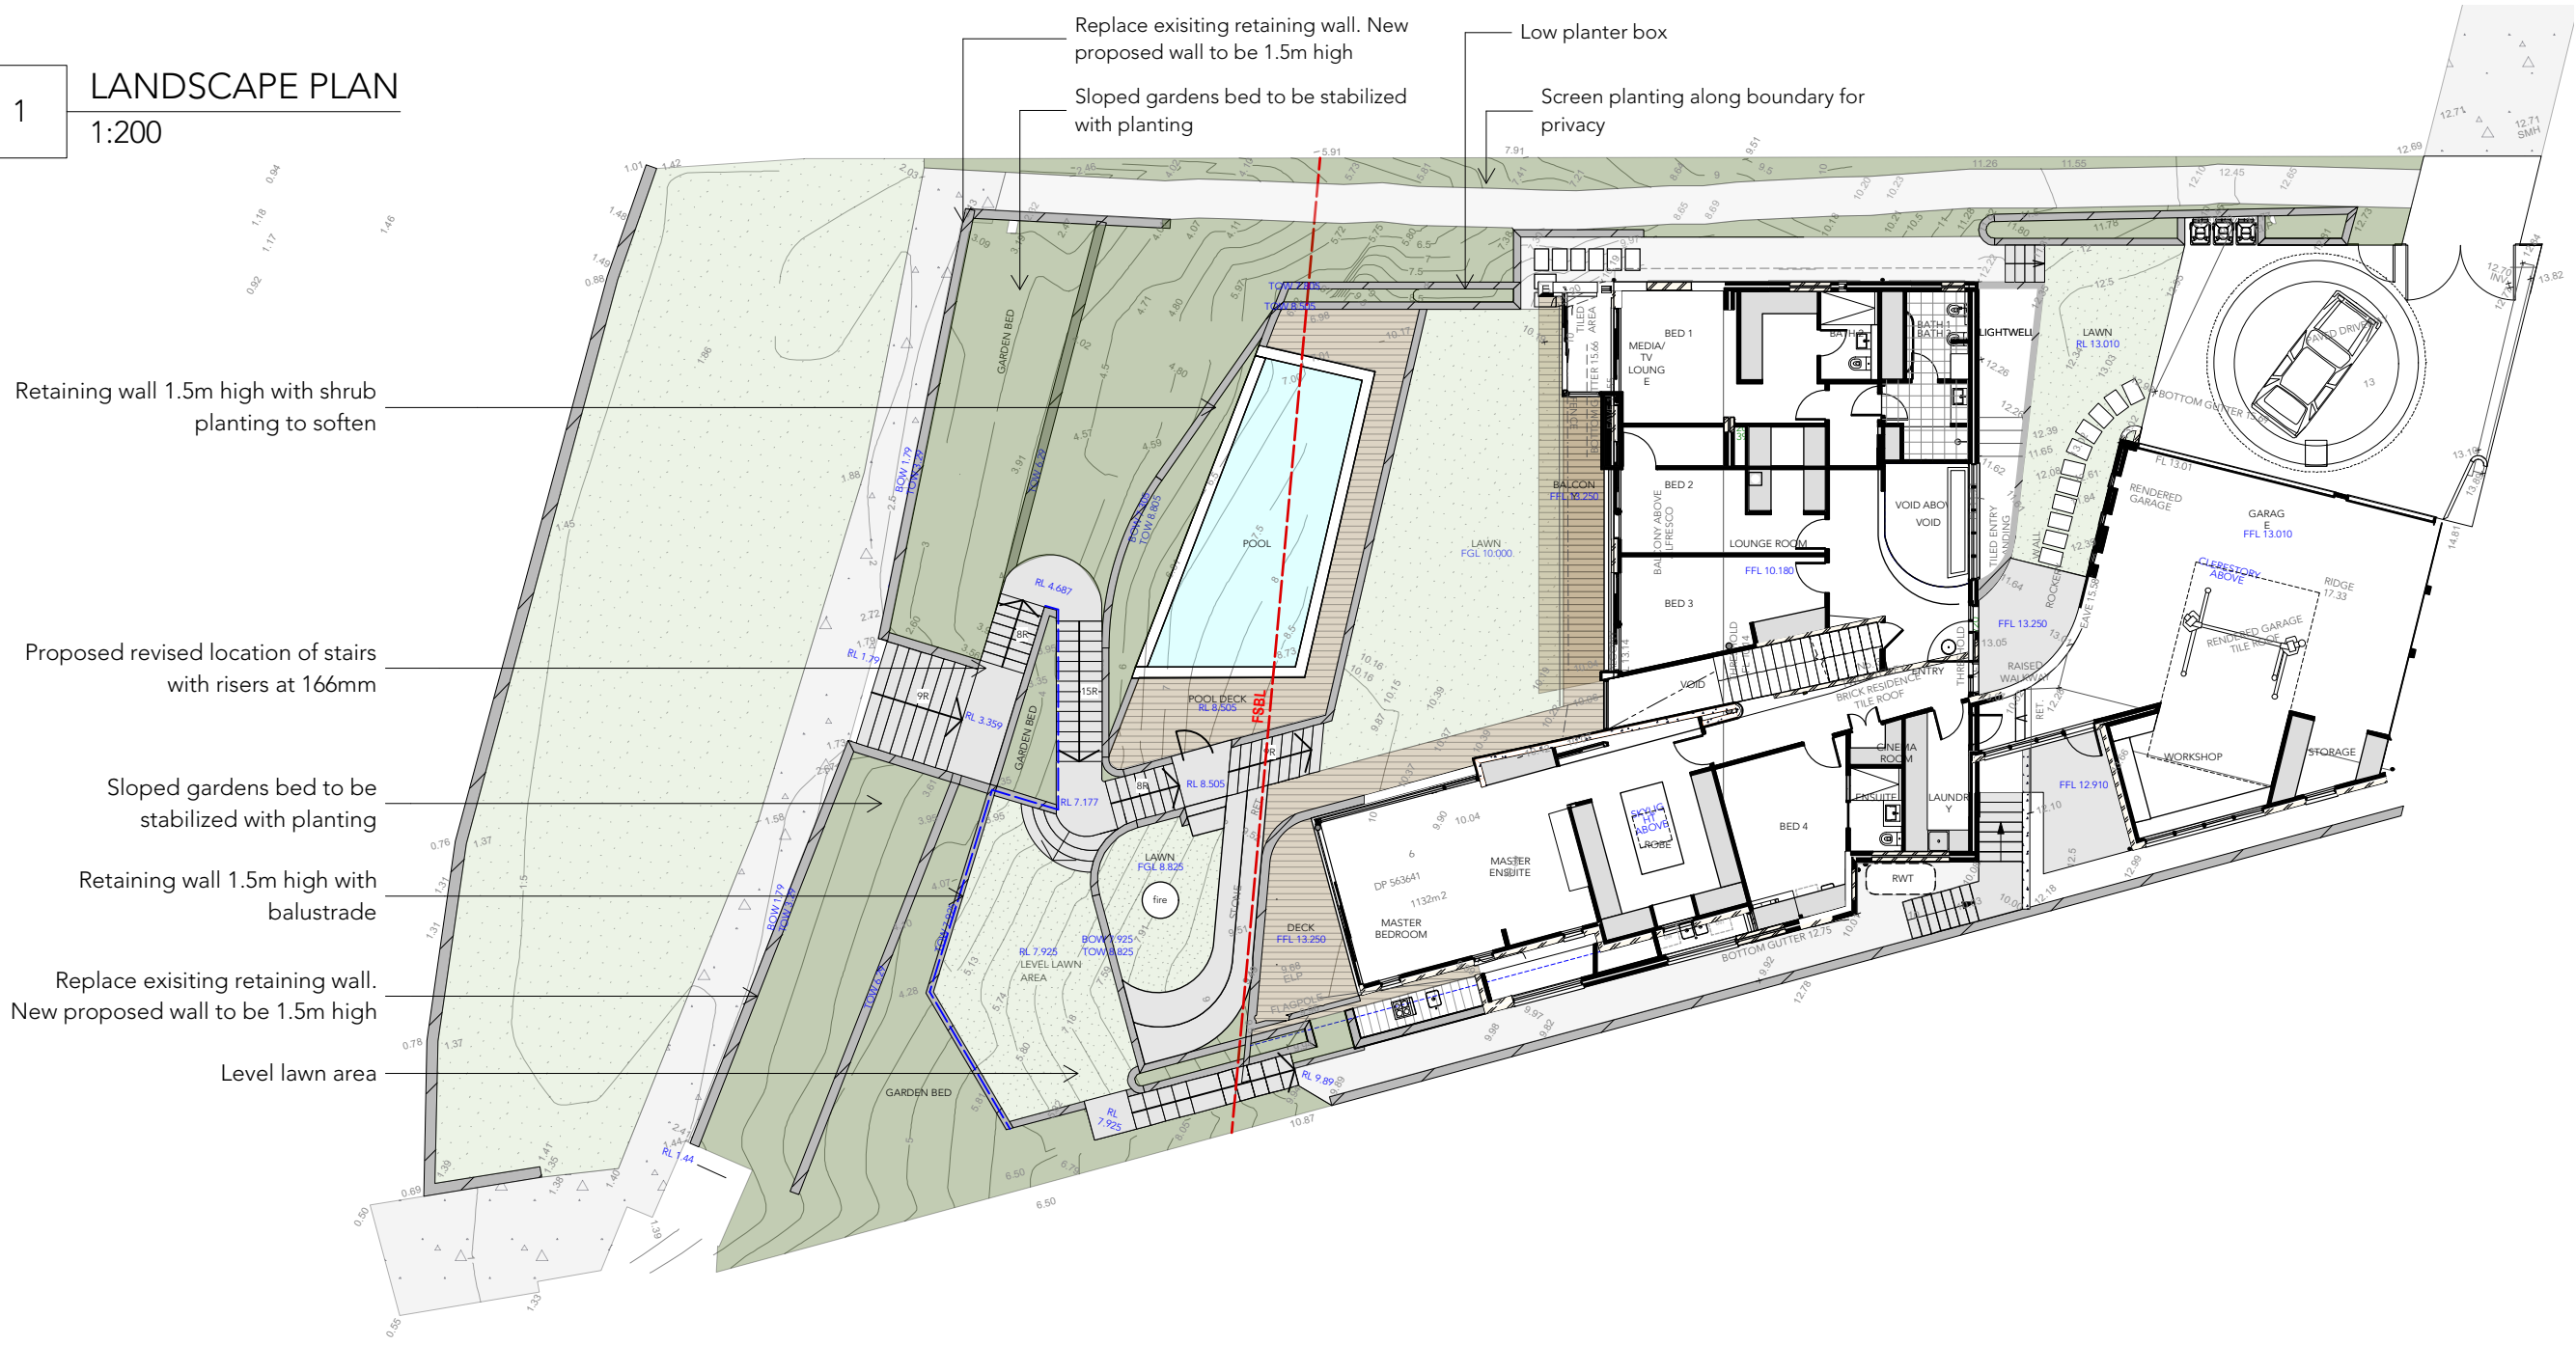

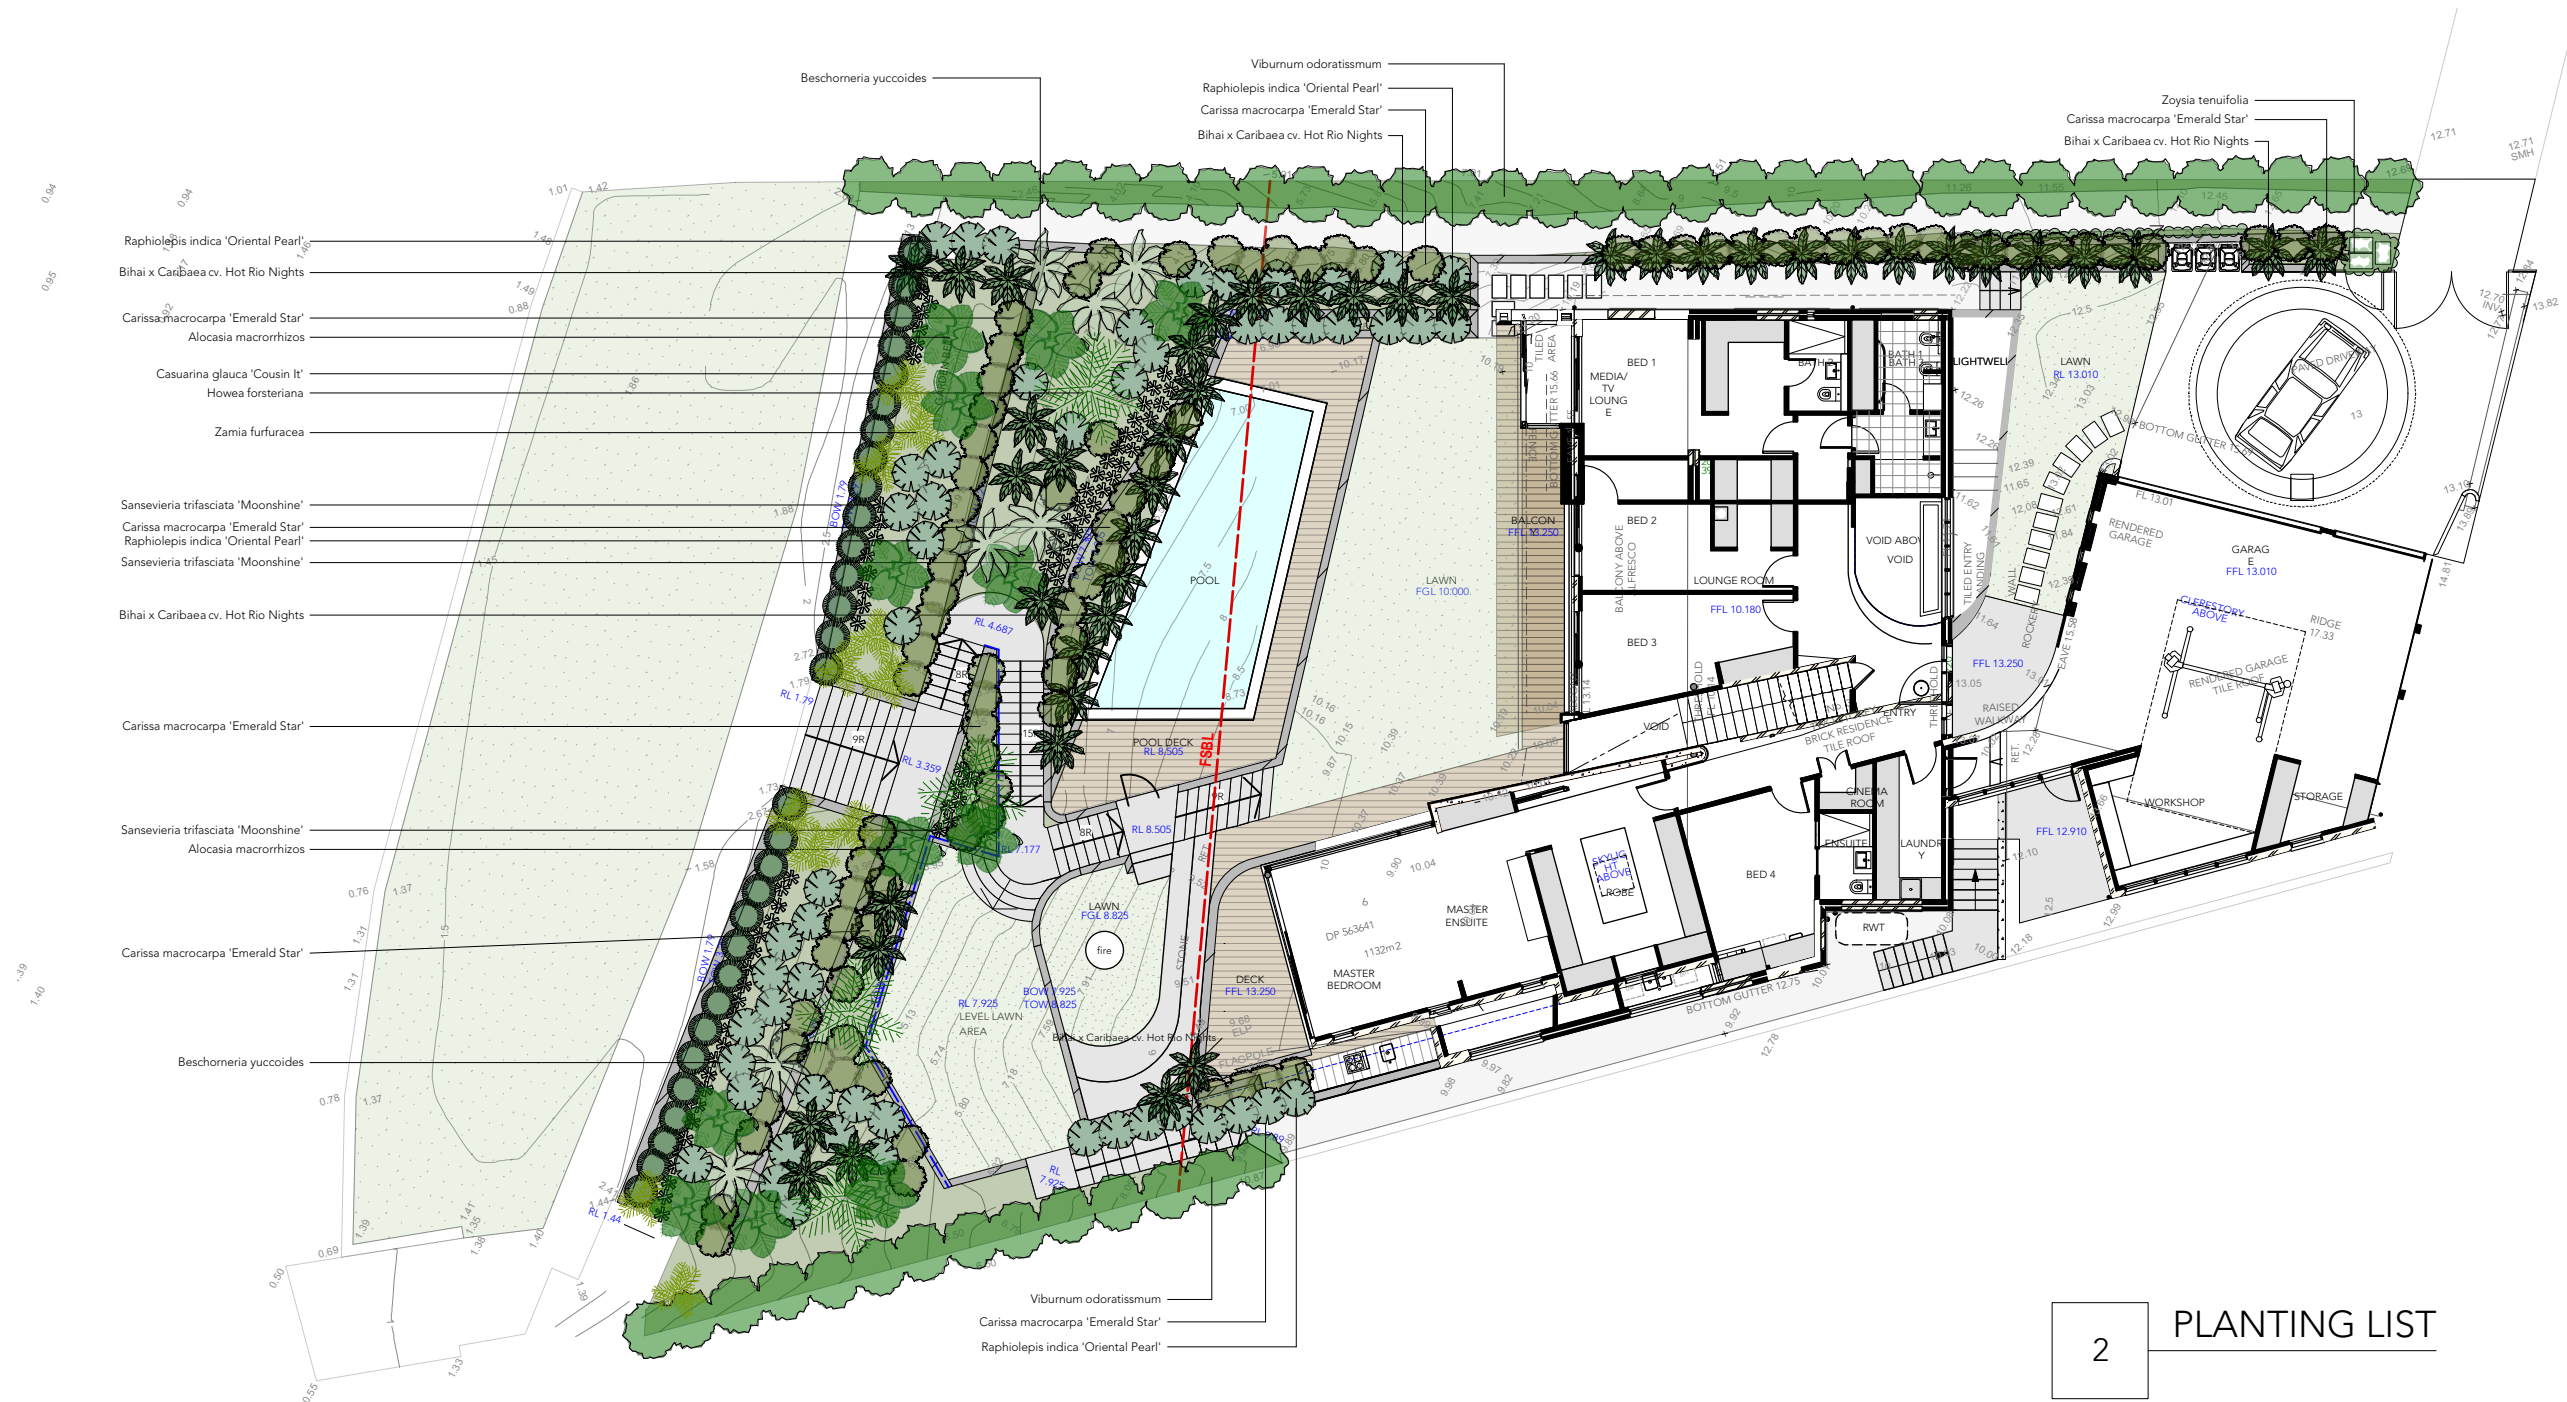

Plant List				
ID	Qty	Latin Name	Common Name	Pot Size
Aca-1	4	Howea forsteriana	Kentia Palm	400mm
Alm	12	Alocasia macrorrhizos	Elephant's Ear	300mm
Bxc	44	Bihai x Caribaea cv. Hot Rio Nights	Hot Rio Nights	300mm
Bv	7	Beschorneria yuccoides	Mexican Lily	200mm
Ccc	30	Casuarina glauca 'Cousin It'	Cousin It	200mm
Cmes	87	Carissa macrocarpa 'Emerald Star'	Natal Plum	200mm
Ri	53	Raphiolepis indica 'Oriental Pearl'	Oriental Pearl	200mm
Stm	73	Sansevieria trifasciata 'Moonshine'	Silver Snake Plant	200mm
Unltd ID-5	48	Zoyaia tenuifolia	Korean Velvet Grass	200mm
Voh	48	Viburnum odoratissimum	Sweet viburnum	300mm
Zf	11	Zamia furfuracea	Cardboard Plant	200mm

NOTES:

1. Do not scale from drawings
2. Verify all measurements on site
3. Notify S&S of any inconsistencies
4. Copyright © Sticks & Stones Landscape Design All rights reserved
5. Drawing remains the property of Sticks & Stones Landscape Design
6. All works to comply with relevant Australian Standards and Building Code of Australia
7. All work to be performed by suitably qualified tradesperson
8. For application purposes only - NOT FOR CONSTRUCTION

DRAWING NAME

PLANTING PLAN

CLIENT

MR & MRS BERRIMAN

ADDRESS

3 Panima Place, Newport

REF#

A

SCALE

1:200 @ A3


PROJECT NO.

123

DRAWING NO.

C102

REV

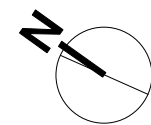

DATE DRAWN 18.07.2018

DRAWN BY JL

CHECKED BY FE



HOWEA FORSTERIANA



ALOCASIA MACRORRHIZOS



BIHAI X CARIBAEA CV. HOT RIO NIGHTS



ZAMIA FURFURACEA



ZOYSIA TENUIFOLIA



CARISSA MACROCARPA 'EMERALD STAR'



CASUARINA GLAUCA 'COUSIN IT'



BESCHORNERIA YUCCOIDES



RAPHIOLEPIS INDICA 'ORIENTAL PEARL'



VIBURNUM ODORATISSMUM



SANSEVERIA TRIFASCIATA 'MOONSHINE'

NOTES:

1. Do not scale from drawings
2. Verify all measurements on site
3. Notify S&S of any inconsistencies
4. Copyright © Sticks & Stones Landscape Design. All rights reserved
5. Drawing remains the property of Sticks & Stones Landscape Design
6. All works to comply with relevant Australian Standards and Building Code of Australia
7. All work to be performed by suitably qualified tradesperson
8. For application purposes only - NOT FOR CONSTRUCTION

DRAWING NAME

PLANT IMAGES

CLIENT

MR & MRS BERRIMAN

ADDRESS

3 Panima Place, Newport

REF#

A

SCALE

NTS @ A3

PROJECT NO.

123

DRAWING NO.

C103

REV



DATE DRAWN 18.07.2018

DRAWN BY JL

CHECKED BY FE