





SITE / LOCATION - AERIAL PHOTO
SCALE: NTS FONT: SIX MAPS

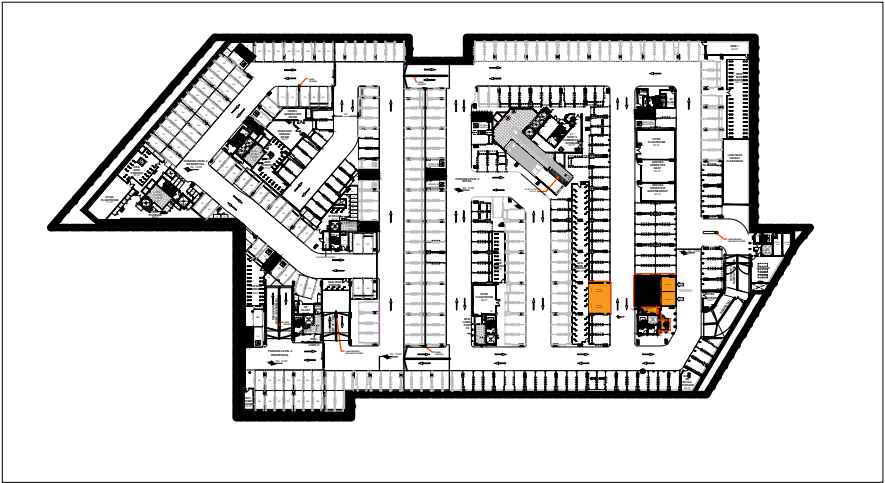

SITE / LOCATION PLAN - BASEMENT LEVEL P2
SCALE: 1:2000

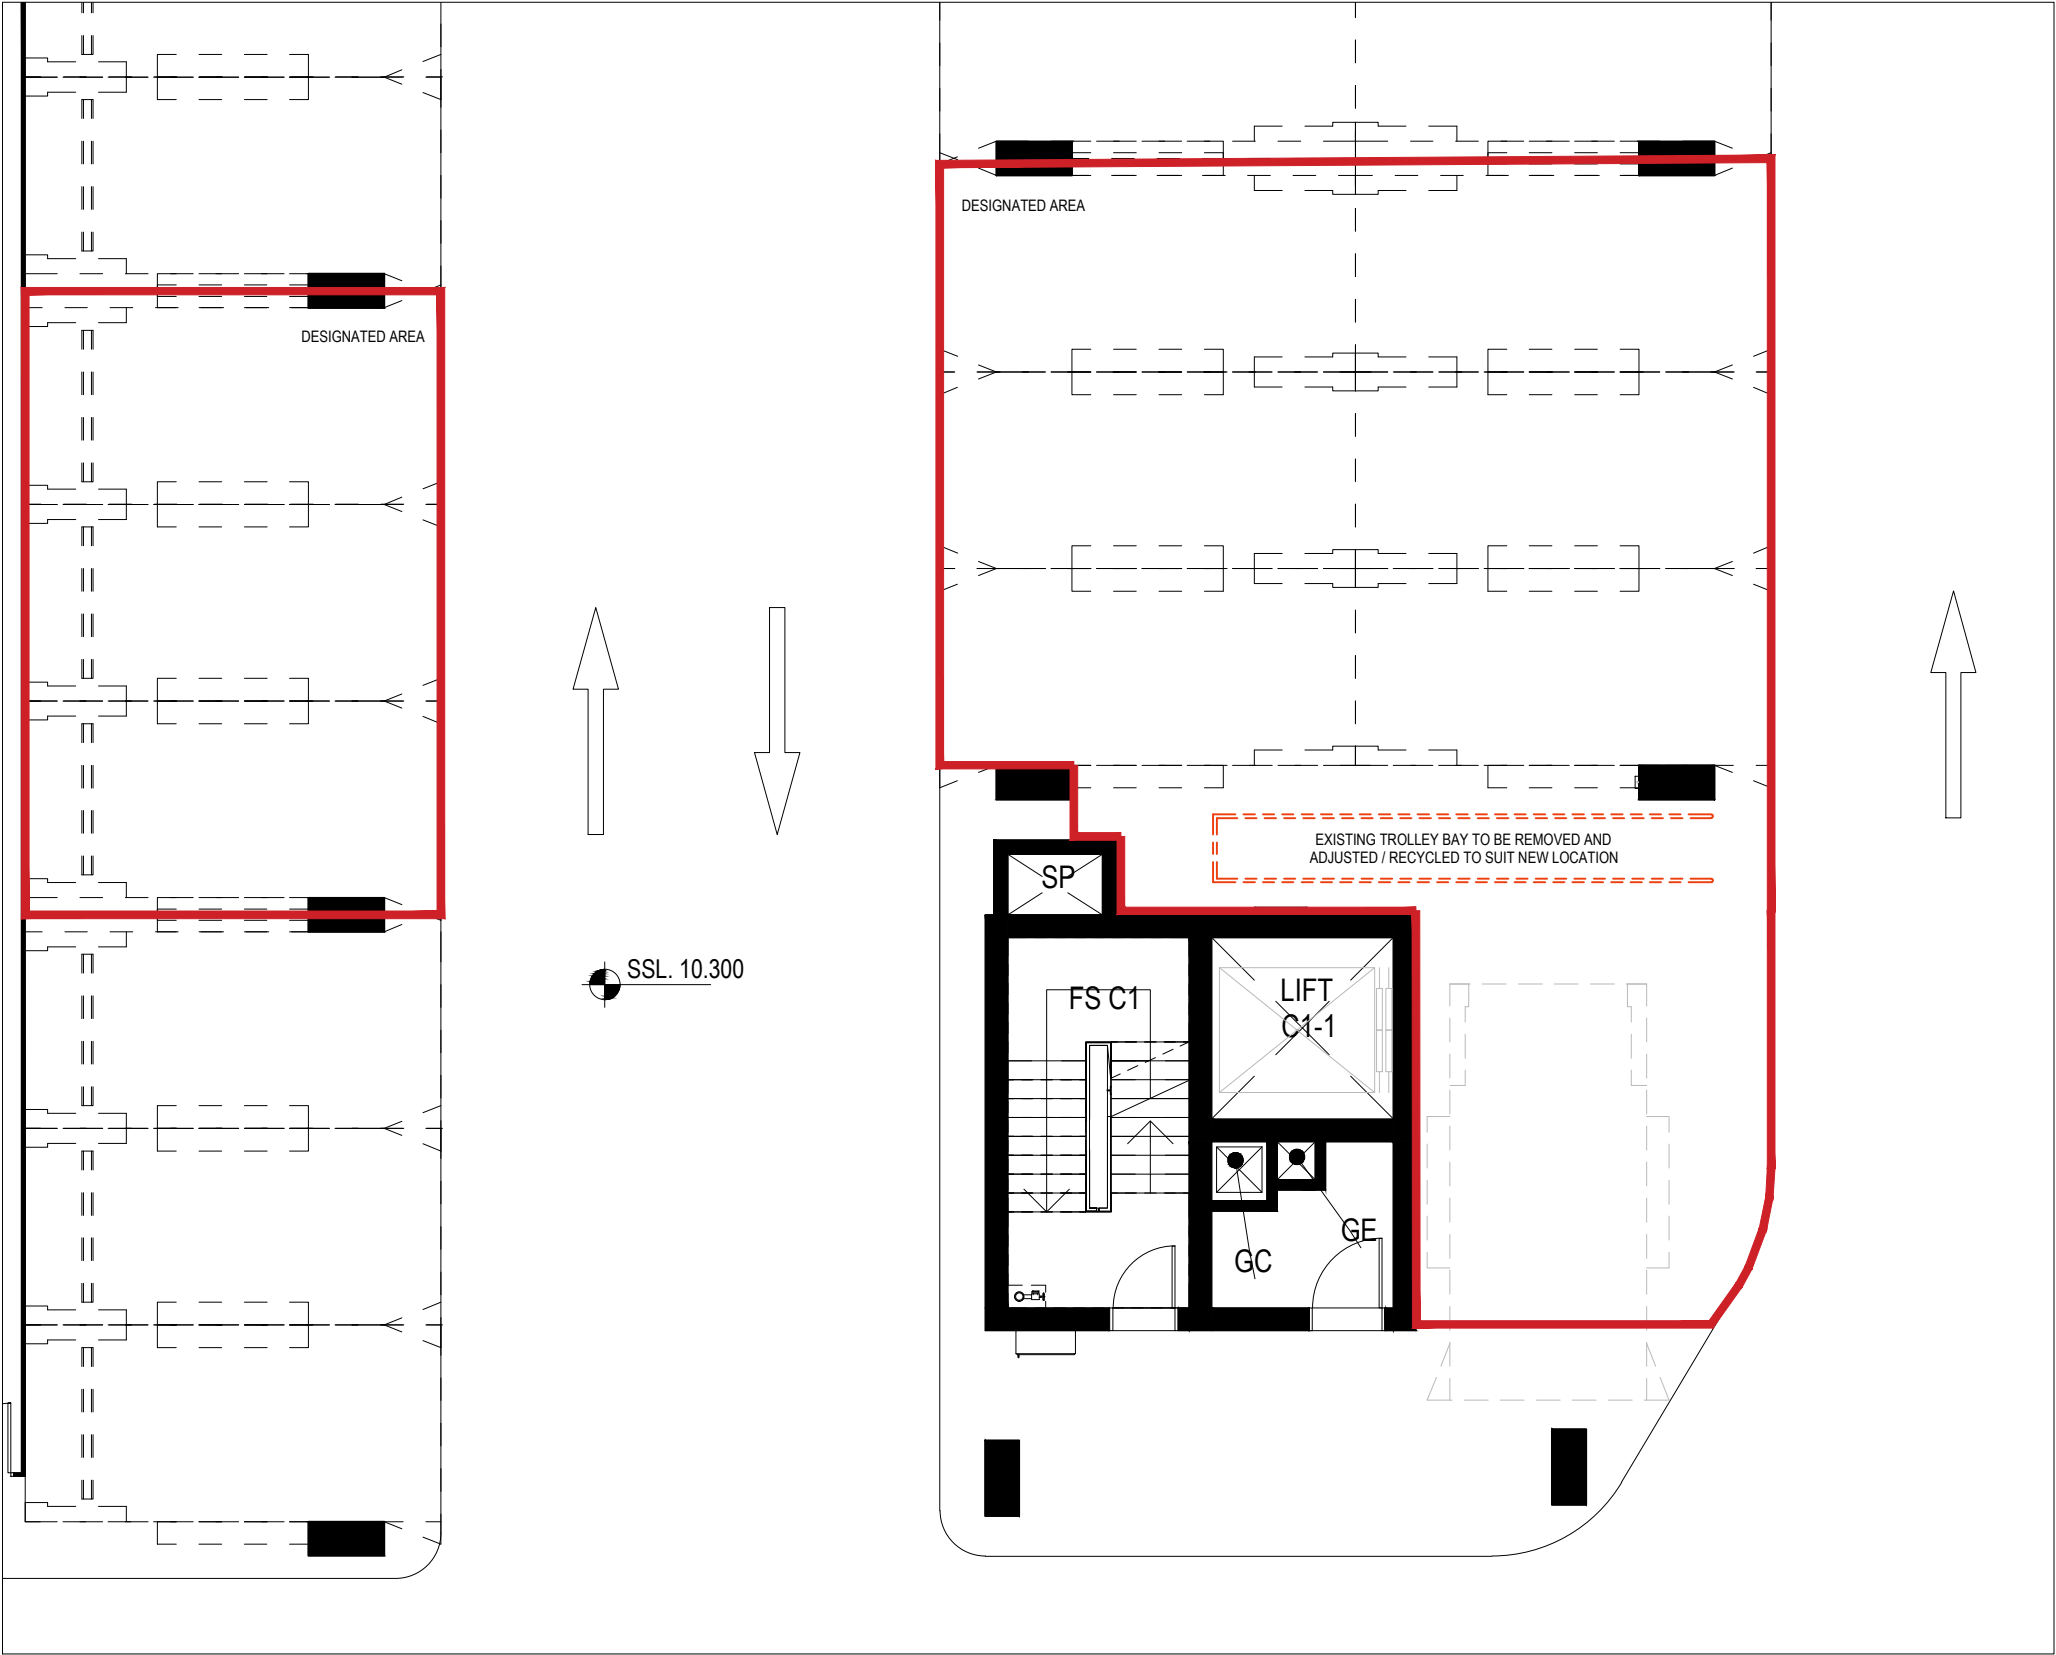

EXISTING BASEMENT PLAN - LEVEL P2
SCALE: 1:100

- GENERAL NOTES:
- All works to comply with current NCC requirements and Australian Standards.
 - Existing fire protection to remain unaltered.
 - Existing services, cable trays & ducting to remain unaltered.
 - Core hole drilling (if required) to be confirmed by Structural Engineer.
 - Trolley bay to be removed and reinstalled as shown on proposed plan.

Rev	Description	Date
1	ISSUED FOR DA SUBMISSION	2020-06-15

