


NOTE:
ALL DRAINAGE WORKS TO BE DESIGNED AND IMPLEMENTED
IN ACCORDANCE WITH THE REQUIREMENTS OF
Section 3.1.2 OF THE BUILDING CODE OF AUSTRALIA AND
AS/NZS 3500 3.2 - STORMWATER DRAINAGE

ALL COMPONENTS OF THE EXISTING DRAINAGE SYSTEM TO BE RETAINED
MUST BE CHECKED DURING CONSTRUCTION TO BE IN GOOD WORKING CONDITION
AND AT LEAST OF THE CAPACITY INDICATED ON THIS DRAWING. ANY
DRAINAGE COMPONENTS OR CONNECTIONS FOUND TO BE IN UNSATISFACTORY
CONDITION MUST BE UPGRADED OR REPLACED AS REQUIRED. LOCATION OF
EXISTING PIPEWORK HAS BEEN ESTIMATED FROM VISIBLE DRAINAGE
COMPONENTS AND MUST BE CONFIRMED DURING CONSTRUCTION. CONSULT
ENGINEER IN THE EVENT OF ANY SIGNIFICANT DISCREPANCIES.




NOTES :

1. THIS DRAWING IS TO BE READ IN COMJUNCTION
WITH THE ARCHITECTURAL, STRUCTURAL
DRAWINGS AND THE SPECIFICATION.
2. PRIOR TO COMMENCEMENT OF WORKS THE CONTRACTOR
SHALL SATISFY THEMSELVES OF THE CORRECT LOCATION
OF EXISTING SERVICES WHETHER INDICATED OR NOT ON
THE DRAWINGS AND ANY DAMAGE TO EXISTING SERVICES
SHALL BE RECTIFIED AT THE CONTRACTORS EXPENSE.
3. THE CONTRACTOR SHALL EFFECT TEMPORARY DRAINAGE
MEASURES TO AVOID LOCALISED PONDING OF SURFACE
RUN-OFF.
4. ALL SWD PIPES ARE 100 mm UPVC AT 1% MINIMUM GRADE
UNLESS NOTED OTHERWISE
5. THE CONTRACTOR SHALL IMPLEMENT ALL SOIL EROSION &
SEDIMENT CONTROL MEASURES PRIOR TO COMMENCEMENT.
6. TOPSOIL SHALL BE STRIPED & STOCKPILED OUTSIDE HAZARD
AREAS SUCH AS DRAINAGE LINES. THIS TOPSOIL IS TO BE
RESPREAD LATER ON AREAS TO BE REVEGETATED.
7. THE CONTRACTOR SHALL MAINTAIN DUST CONTROL UNTIL
FINAL COMPLETION OF WORKS.

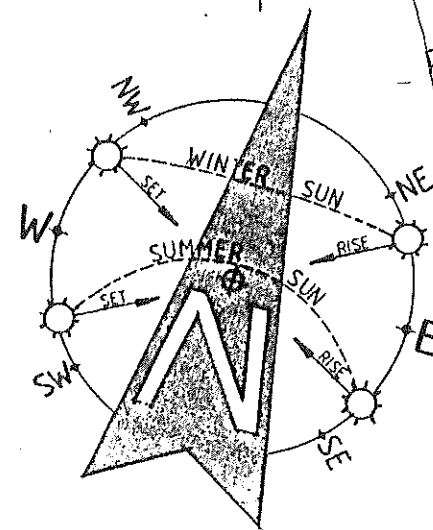

**CONNECT ALL NEW STORMWATER
LINES TO THE EXISTING SYSTEM**

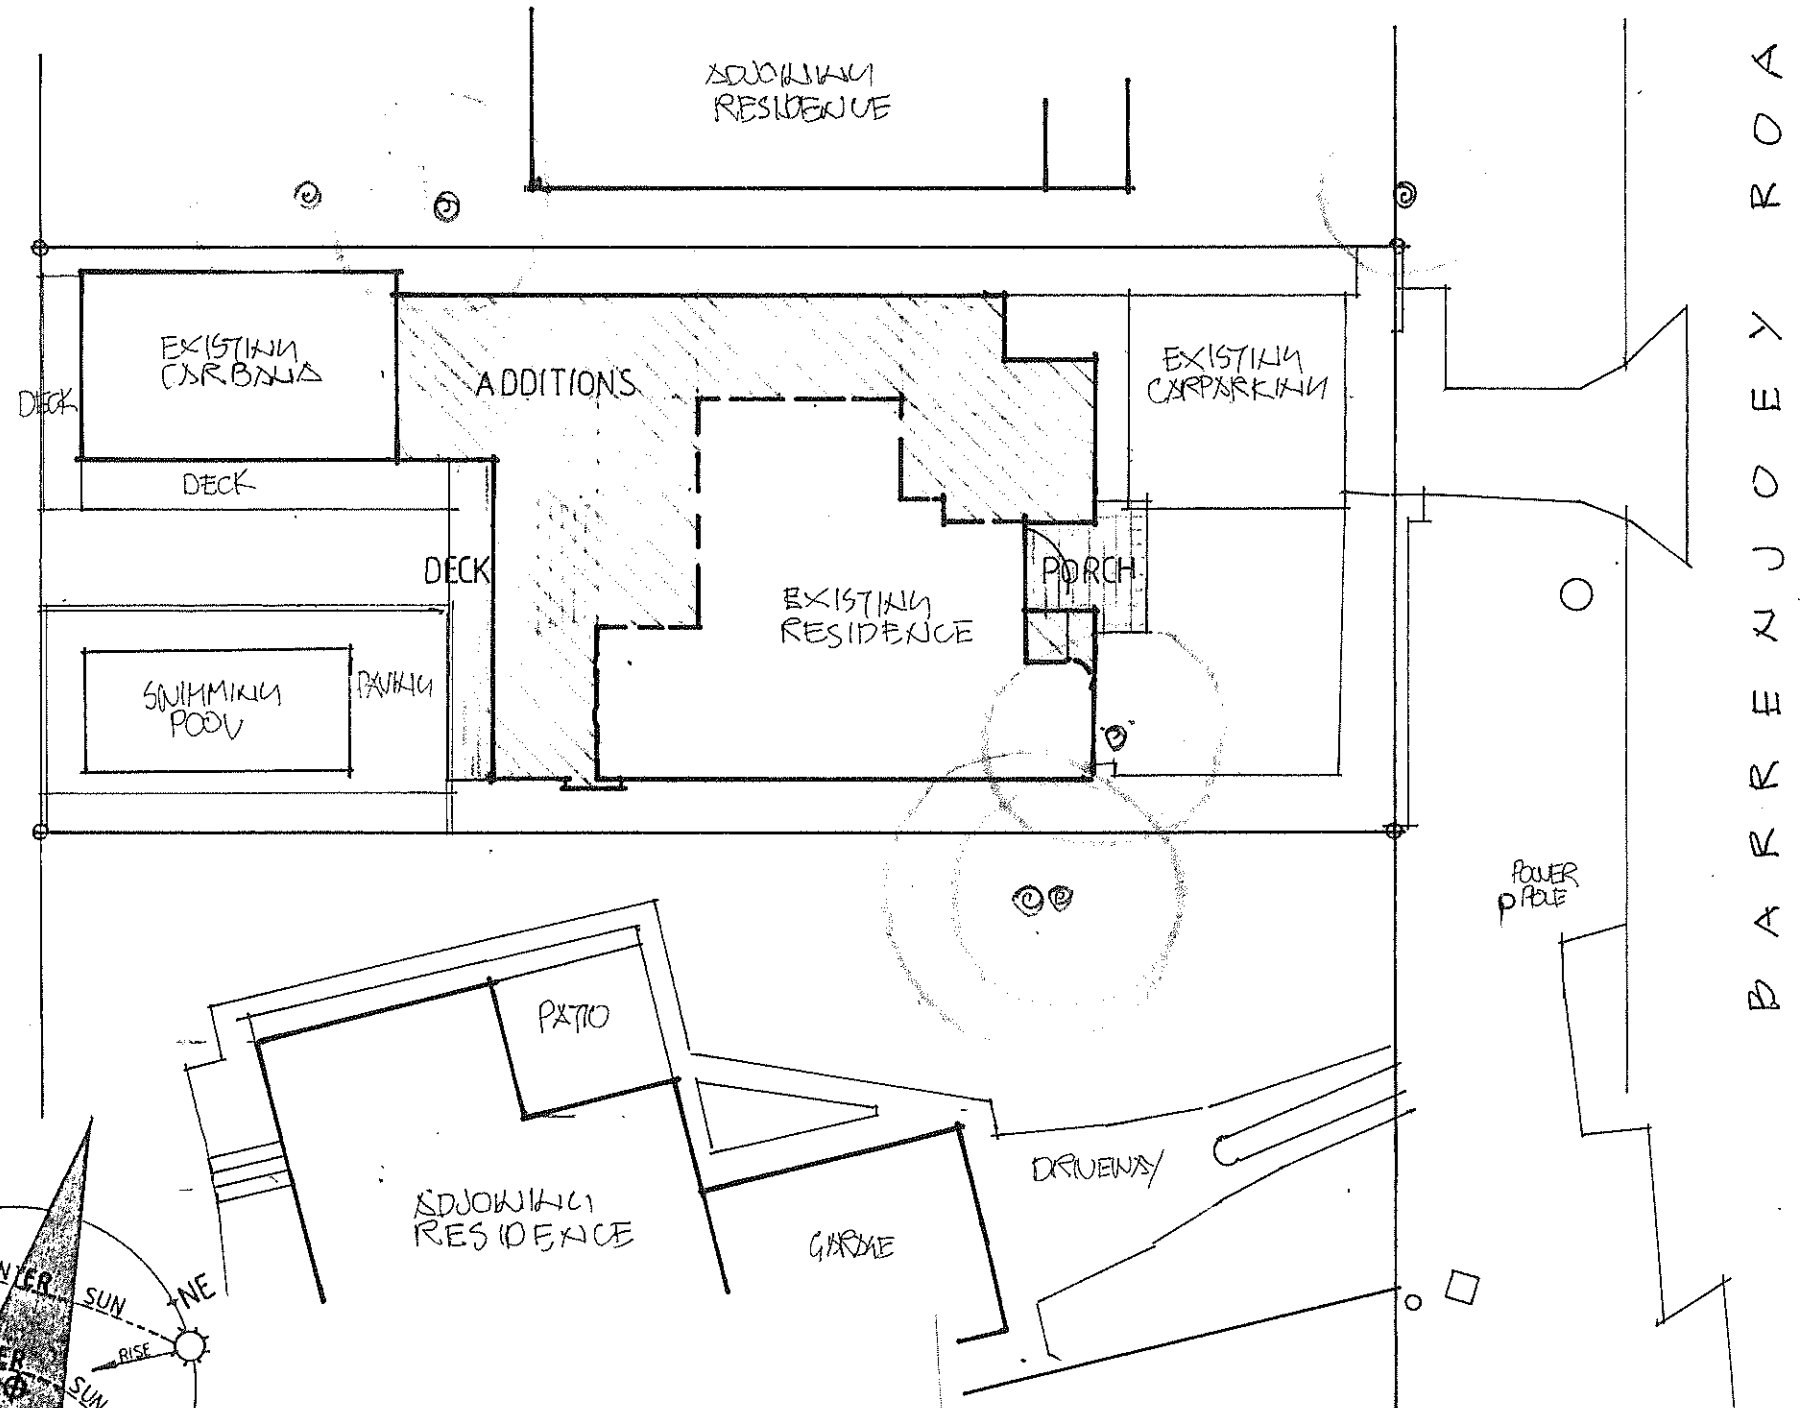

STORMWATER CONCEPT PLAN

1 Builder to check and confirm all necessary dimensions on site prior to construction. Do not scale the drawing.
2 All dimensions that relate to site boundaries and easements are subject to verification by a site survey.
3 All work to be in accordance with BUILDING CODE OF AUSTRALIA & to the satisfaction of local council requirements & other authorities.
4 All timber construction to be in accordance with the "TIMBER FRAMING" code.
5 Any detailing in addition to what is supplied shall be resolved between the owner and the builder to the owner's approval, except for any structural details or design which is to be supplied by a Structural Engineer.
6 Roof water & sub-soil drainage to be disposed of in the approved manner or as directed by local council inspectors.
7 All electrical power & light outlets to be determined by owner.
8 Make good and repair all existing finishes damaged by new work. Reuse existing materials where possible.

COPYRIGHT
ALL PLANS AND DRAWINGS ARE SUBJECT OF
COPYRIGHT AND ANY ATTEMPT OR ACTUAL
INFRINGEMENT BY USING, REPRODUCING OR
COPYING SAME, WHOLLY OR IN PART, WITHOUT
PRIOR WRITTEN PERMISSION WILL RESULT IN
LEGAL PROCEEDINGS.
J.D. EVANS and COMPANY PTY. LTD
BUILDING DESIGN CONSULTANTS

No.	AMENDMENT	DATE



J.D. EVANS and COMPANY
DESIGN AND BUILDING CONSULTANTS
NO. 5 ELAINE AVENUE, AVALON BEACH 2107
EMAIL JDECO.AVALON@GMAIL.COM
MOBILE 0418 976 596

PROJECT
PROPOSED ALTERATIONS/ADDITION
No. 865 BARRENJOEY ROAD
PALM BEACH N. S. W. 2108
CLIENT
SIMON & LISA CAUSLEY

DATE 10/11/2022	SCALE 200
DRAWN JOE	CHECKED
DRAWING No. 1928-7	ISSUE