

- ## NOTES

[illegible]

PROJECT	KOLENDA RESIDENCE
ADDRESS	15 MONASH CRESCENT, CLONTARF

DOCUMENT GARAGE/ SEA WALL DEVELOPMENT

APPLICATION

DRAWING PLANS

N.E, S.W, S.E, N.W + SECTION

DATE 14.04.21 SCALE 1:100 @ A1


DRAWN MS PROJECT NO. 18007

DRAWING NO. DA.02 REV NO. B


DISCLAIMER

ALL WORKS TO BE IN ACCORDANCE WITH AUSTRALIAN STANDARDS, THE BUILDING CODE OF AUSTRALIA, OTHER RELEVANT CODES AND BUILDING MANUFACTURERS' RECOMMENDATIONS AND INSTRUCTIONS. DO NOT SCALE FROM DRAWINGS. VERIFY DIMENSIONS ON SITE PRIOR TO CONSTRUCTION. THIS DRAWING IS COPYRIGHT AND MAY NOT BE USED WITHOUT WRITTEN CONSENT FROM MATHESON ARCHITECTS PTY. LTD. NOMINATED ARCHITECT: PHILLIP MATHESON 6440 (NSW) 2412 (ACT).


03 ELEVATION
South West
Scale 1:100

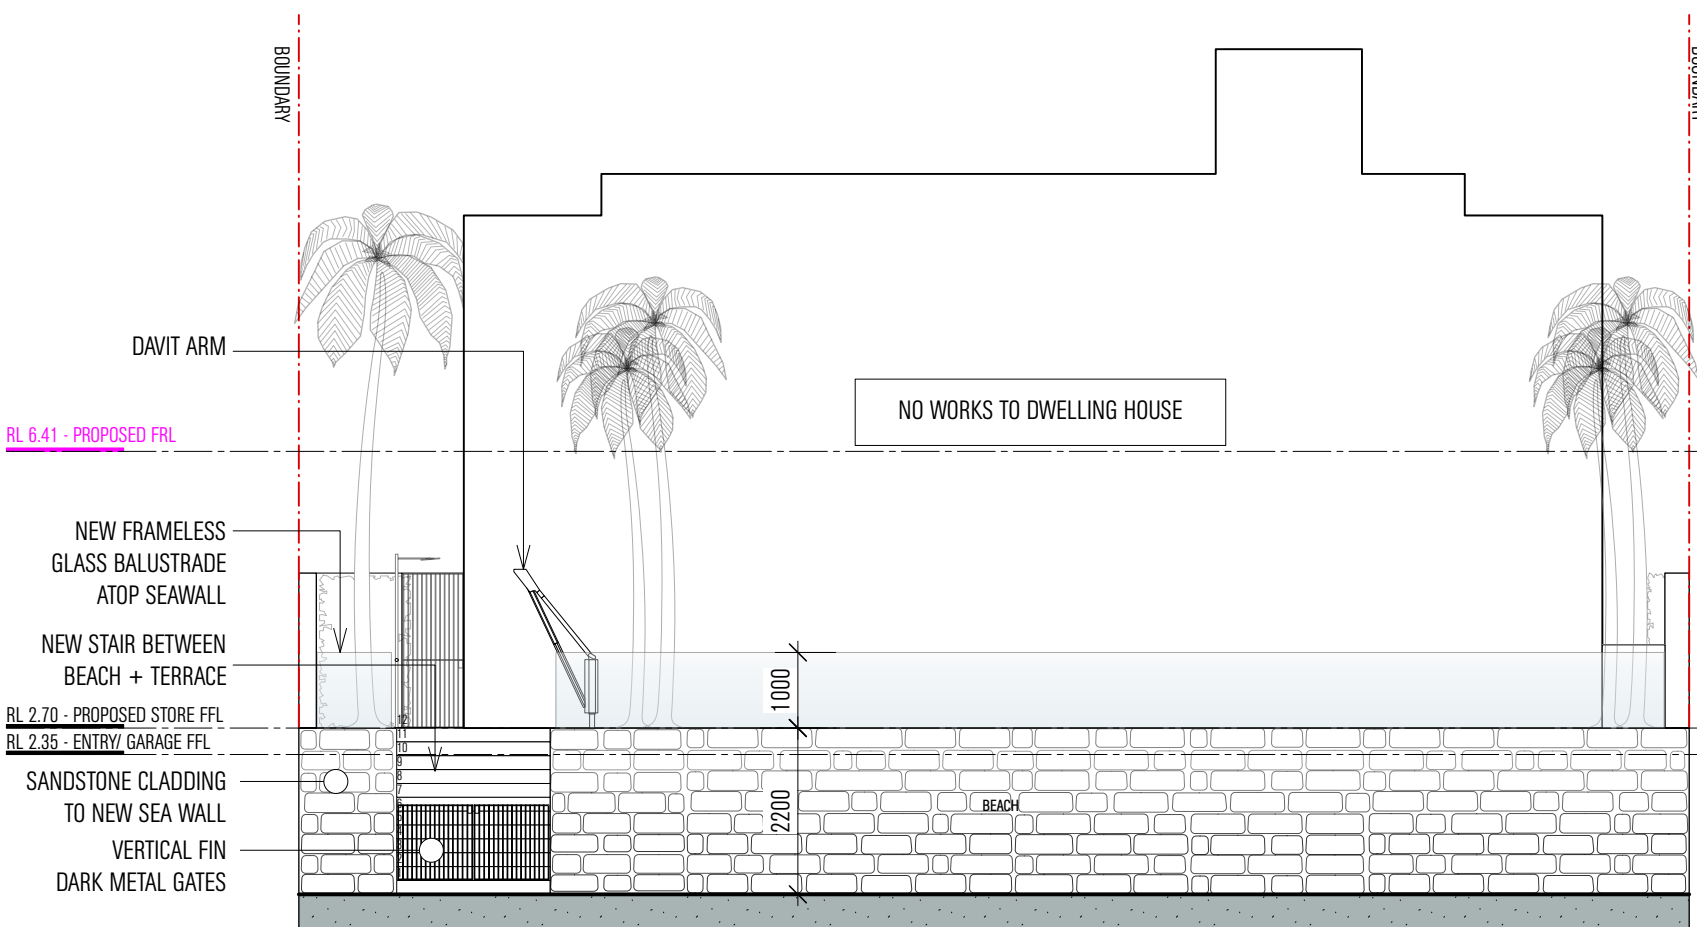


06 SECTION
North West
Scale 1:100

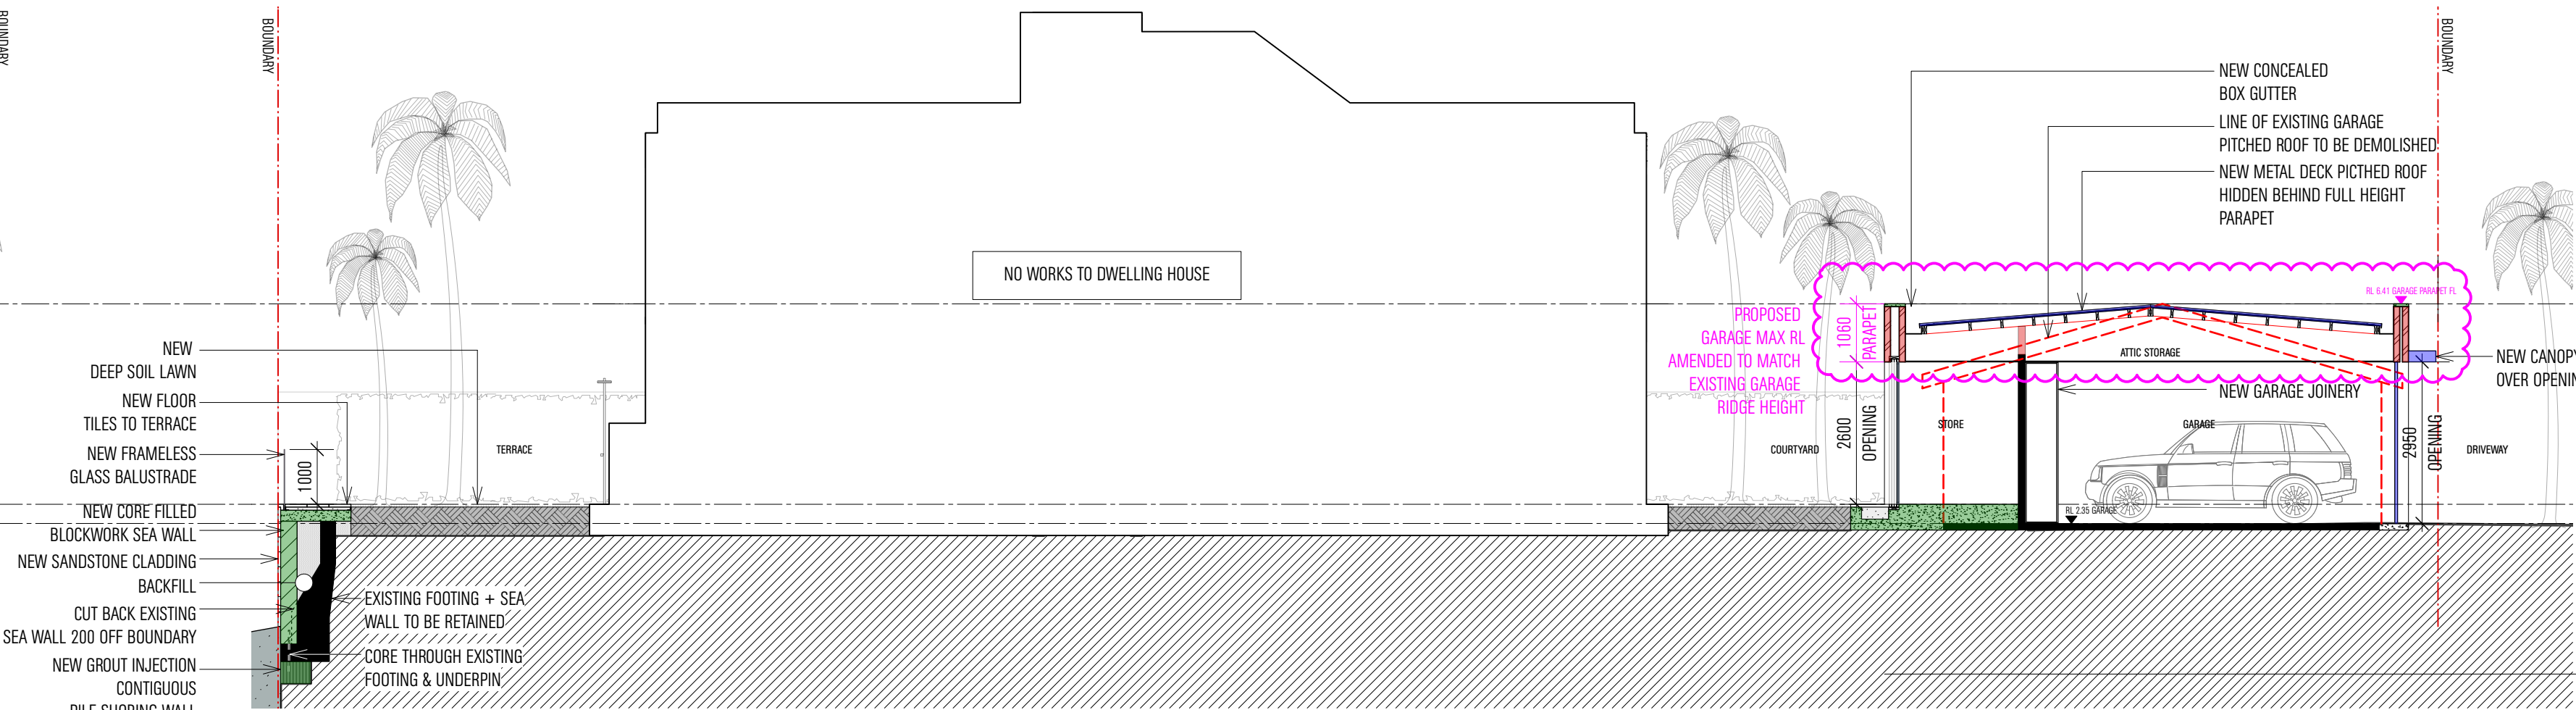


02 ELEVATION
South West (Garage)
Scale 1:100

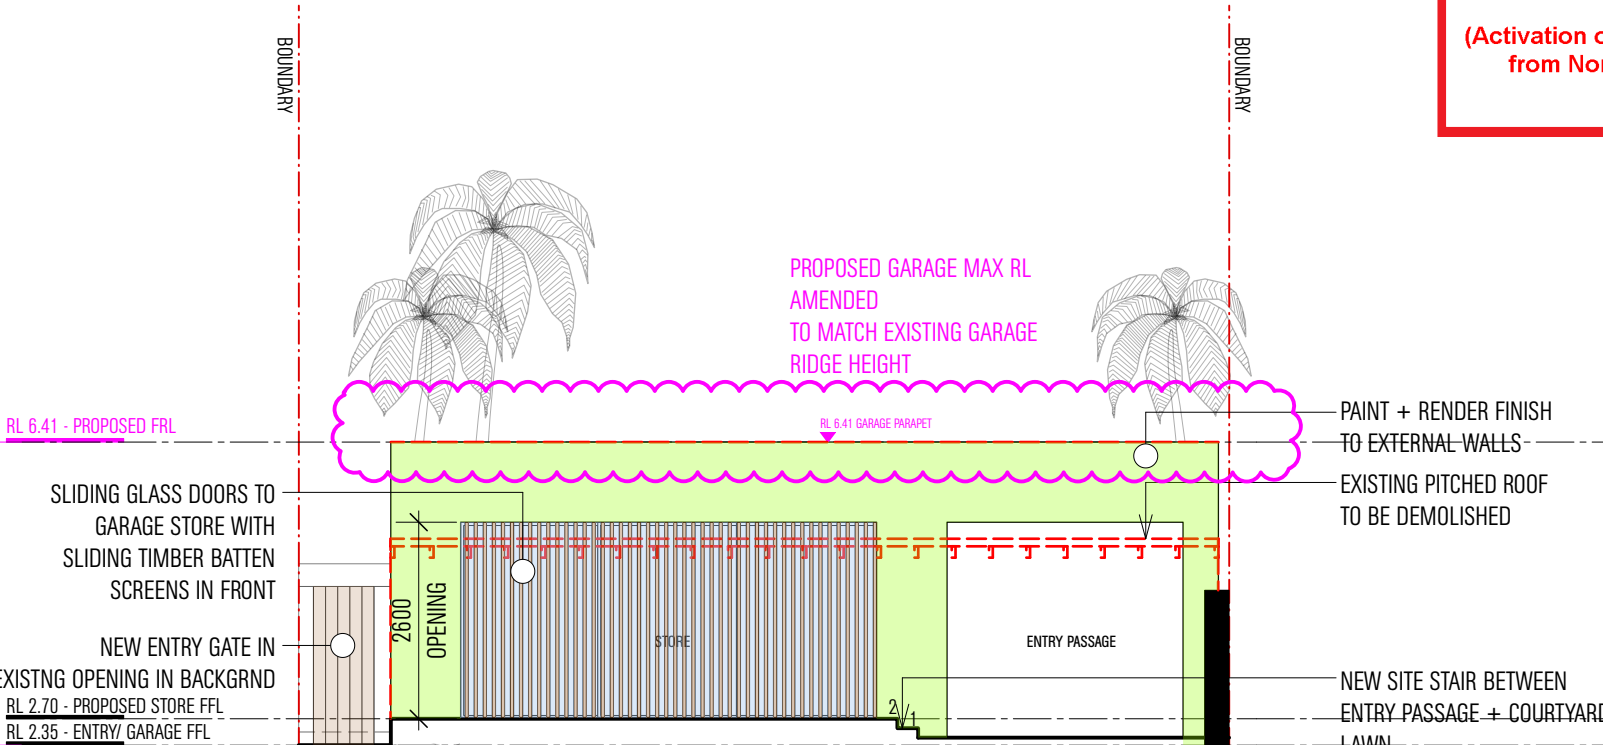


05 ELEVATION
North West
Scale 1:100

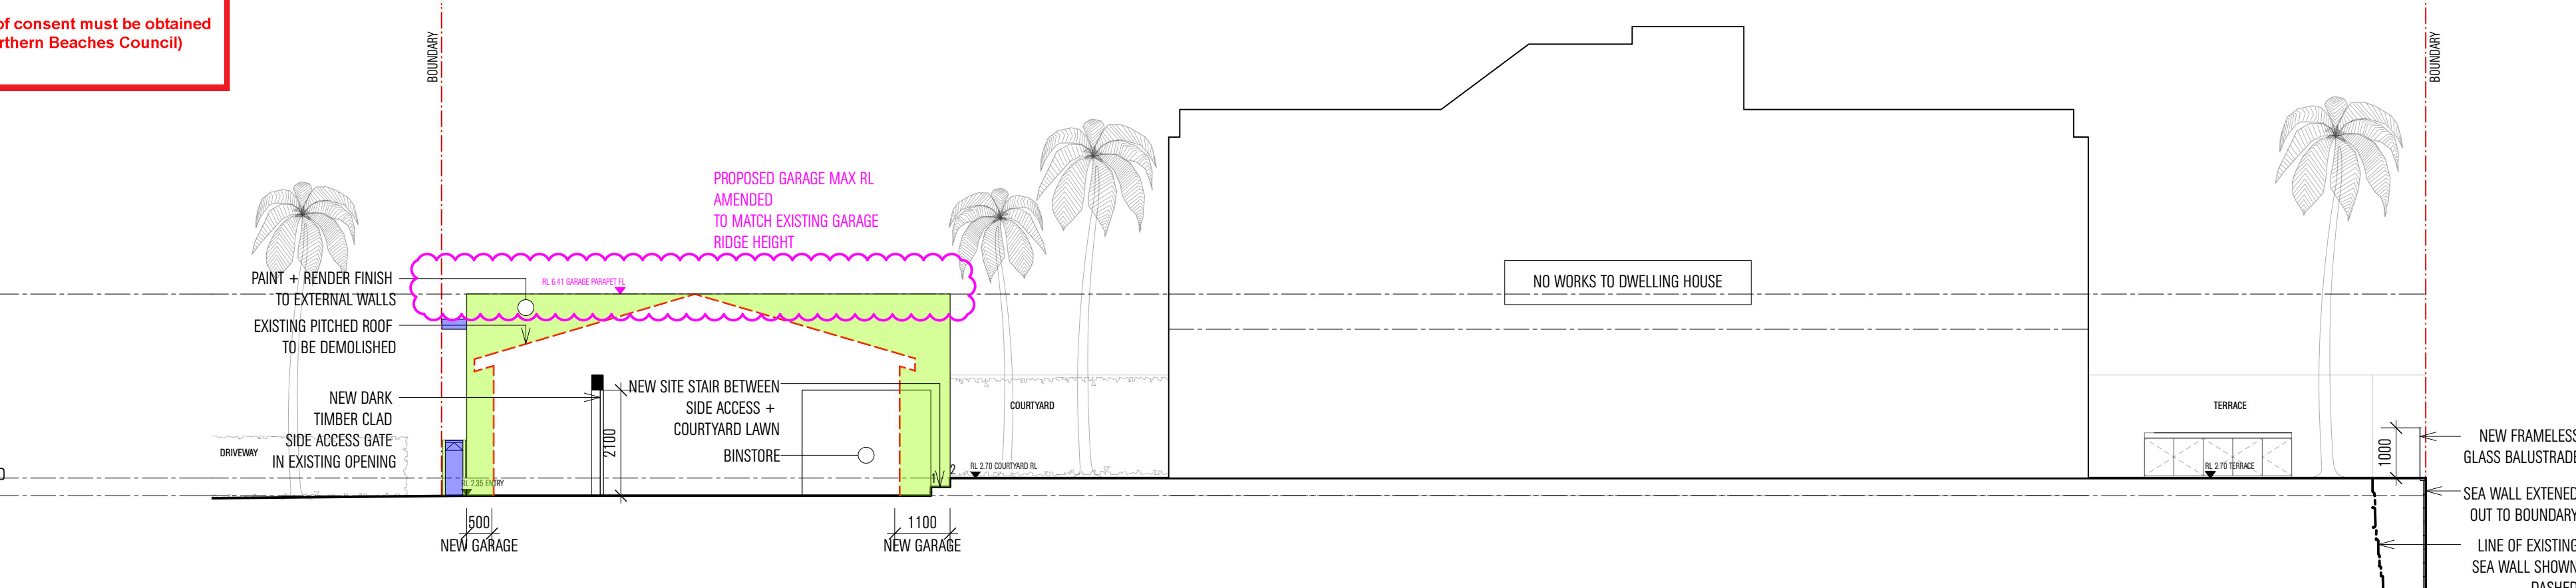

01 ELEVATION
Street
Scale 1:100

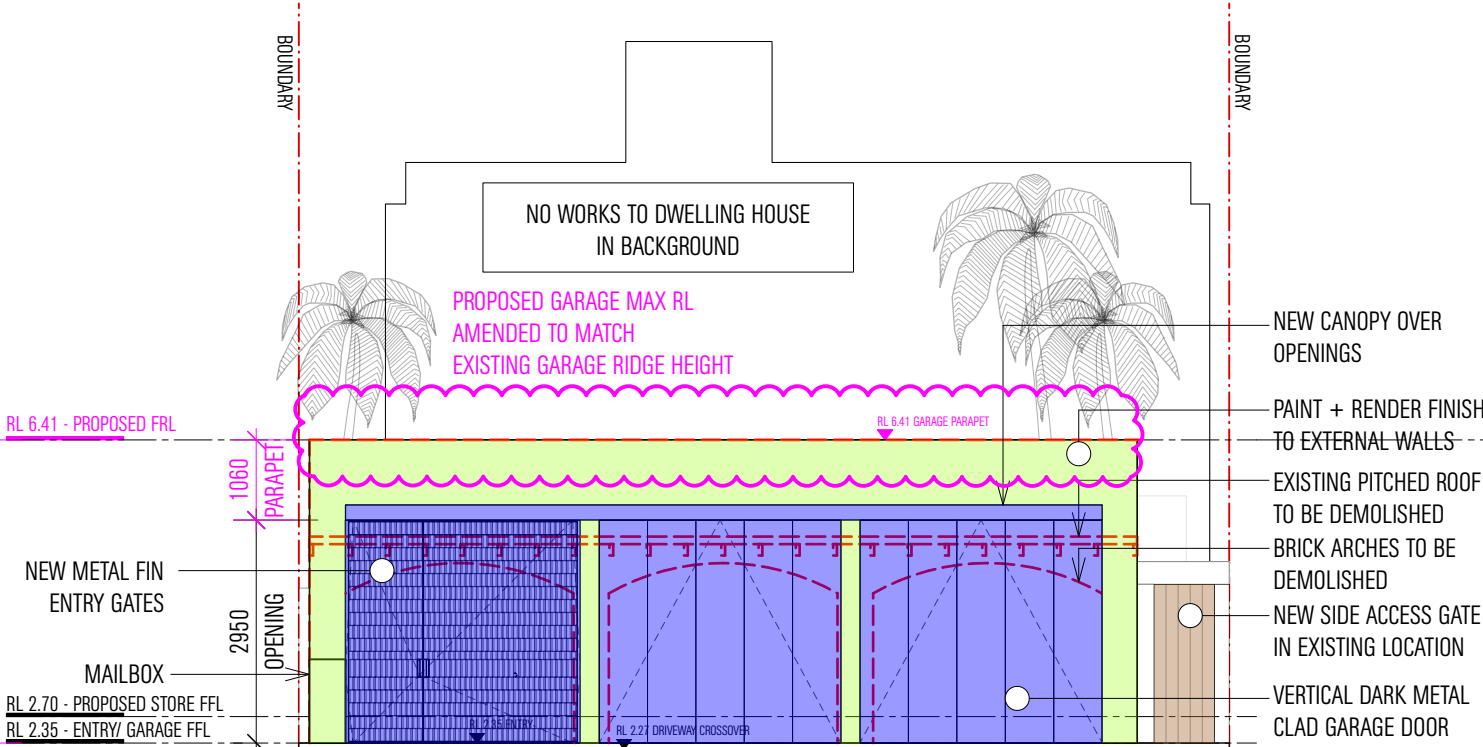

04 ELEVATION
South East
Scale 1:100

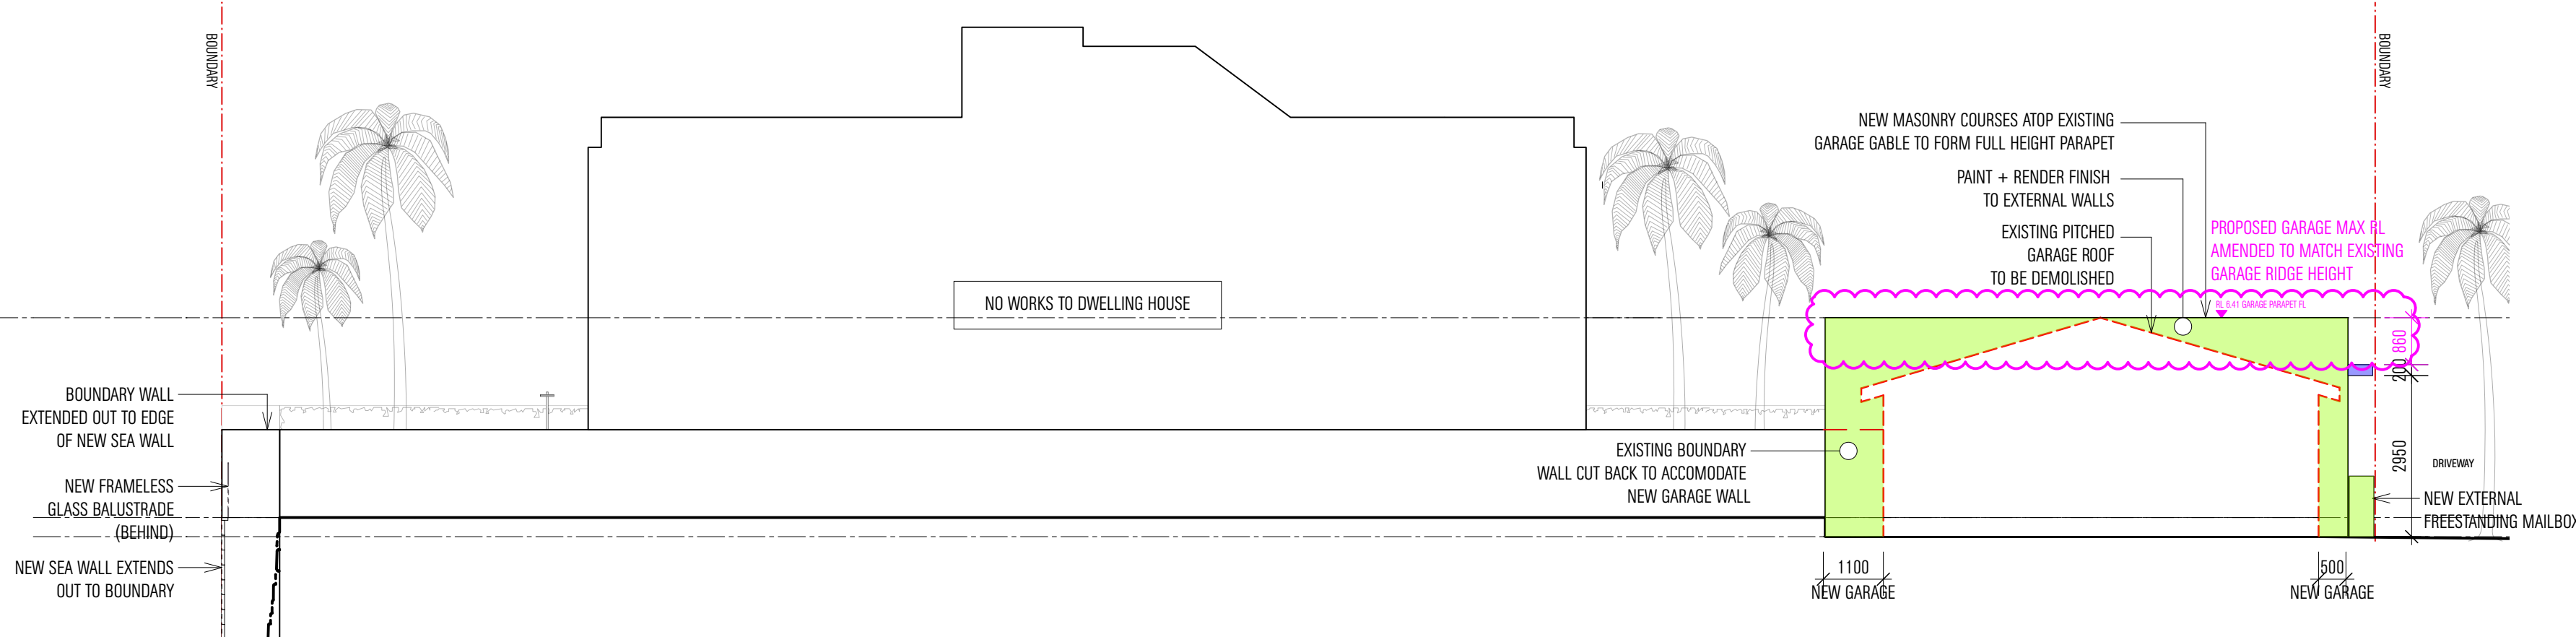

ALL WORKS TO BE IN ACCORDANCE WITH AUSTRALIAN STANDARDS, THE BUILDING CODE OF AUSTRALIA, OTHER RELEVANT CODES AND BUILDING MANUFACTURERS' RECOMMENDATIONS AND INSTRUCTIONS. DO NOT SCALE FROM DRAWINGS. VERIFY DIMENSIONS ON SITE PRIOR TO CONSTRUCTION. THIS DRAWING IS COPYRIGHT AND MAY NOT BE USED WITHOUT WRITTEN CONSENT FROM MATHESON ARCHITECTS PTY. LTD. NOMINATED ARCHITECT: PHILLIP MATHESON 6440 (NSW) 2412 (ACT).