

WASHINGTON COUNCIL


BM 25  
ON DH&W  
RL 20.00  
(ASSUMED)

NOTE: CONTOURS SHOWN HAVE BEEN INTERPOLATED FROM SPOT LEVELS TAKEN ON-SITE AND ARE A REPRESENTATION OF THE TOPOGRAPHY ONLY.

DIMENSIONS SHOWN (BEARINGS & DISTANCES) HAVE BEEN DETERMINED BY LAND AND PROPERTY INFORMATION PLANS ONLY. BOUNDARIES HAVE NOT BEEN ACCURATELY DETERMINED.

SERVICES SHOWN HAVE BEEN LOCATED WHERE POSSIBLE BY FIELD SURVEY. PRIOR TO ANY SITE WORKS, THE RELEVANT AUTHORITY SHOULD BE CONTACTED TO DETERMINE EXACT POSITION OF ANY UNDERGROUND PIPES, CABLES ETC.

NOTE: BEARINGS SHOWN HAVE BEEN DETERMINED FROM LAND & PROPERTY INFORMATION PLANS AND ARE RELATED TO MAGNETIC NORTH TRUE NORTH IS APPROXIMATE ONLY FURTHER INVESTIGATION WOULD BE REQUIRED TO DETERMINE ACCURATE TRUE NORTH.

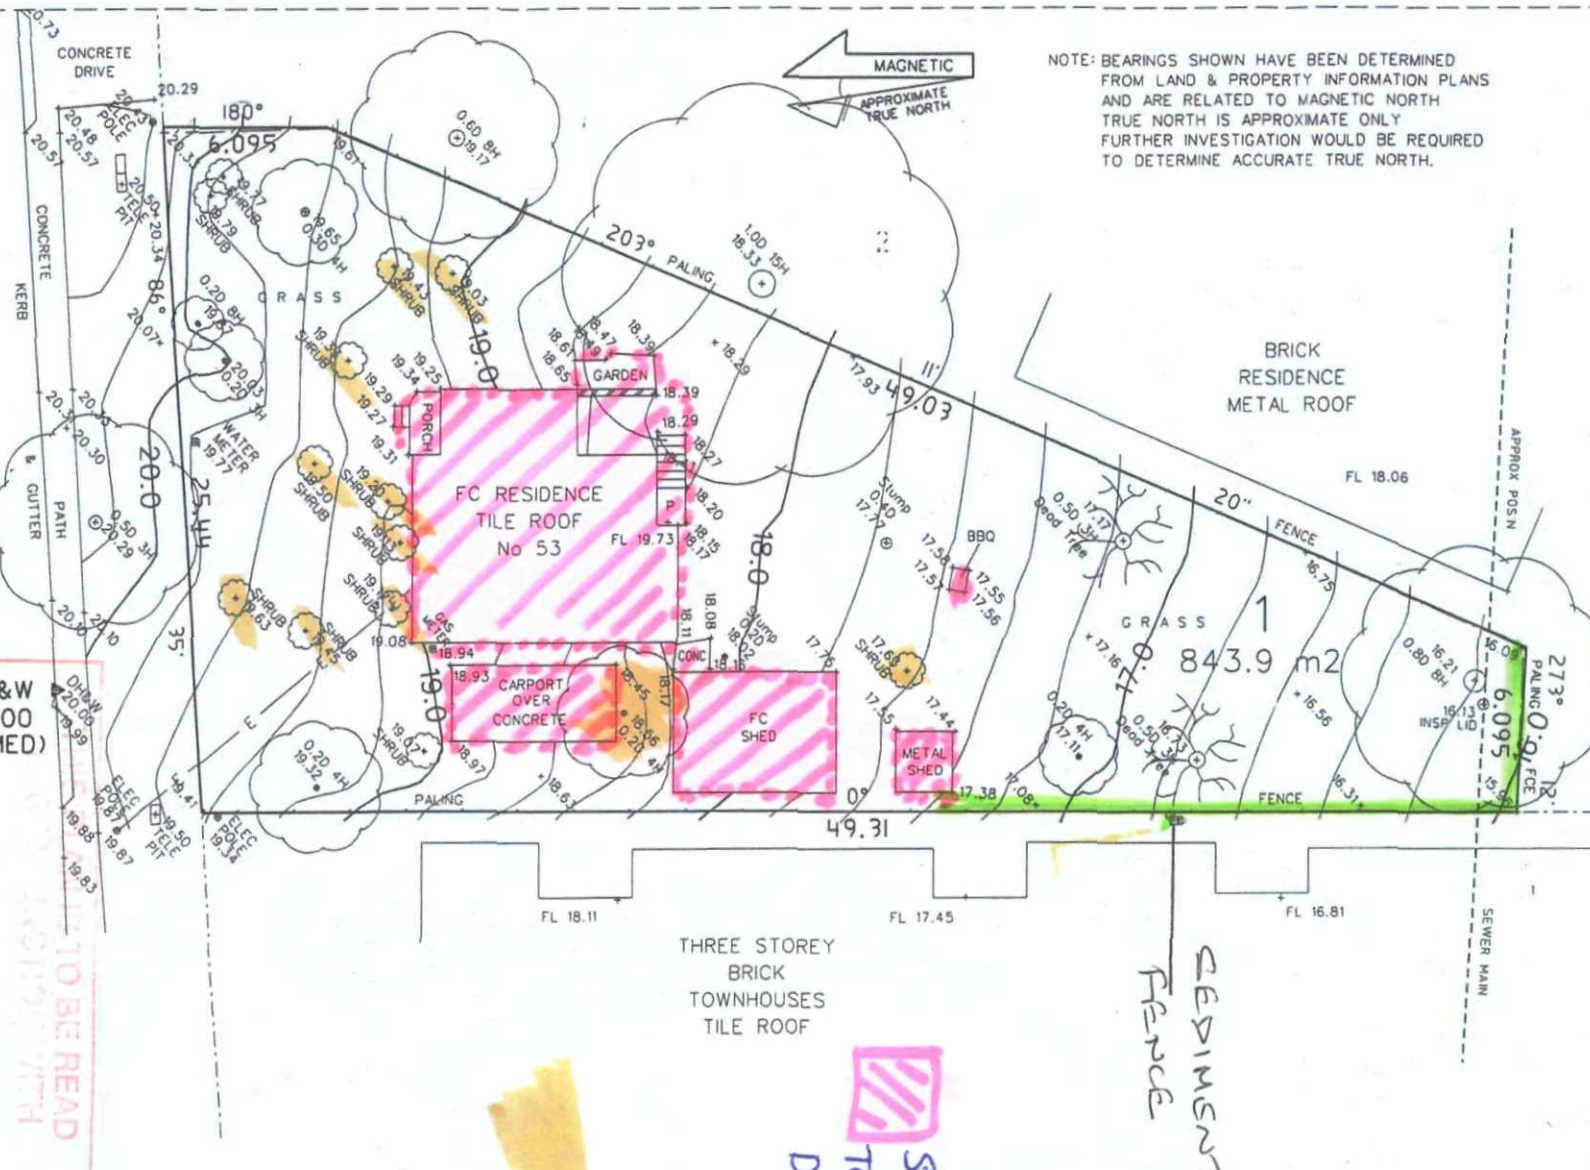

D.P.532786  
MANLY COVE  
CUMBERLAND

UBD  
177, C16

KENTWELL ROAD  
ABT 27  
BATE AND

DONOVAN ASSOCIATES

15 PARKES STREET  
PARRAMATTA 2150  
PHONE (02) 9806 3000  
FAX (02) 9891 2806

DGN REF 1299/117725  
FILE REF 117725  
DATE SURV 24.06.10  
DRAWN IS CHKD GT

CLIENT 58034  
SCALE 1:200

DAO

STRUCTURES  
TO BE  
DEMOLISHED

TRUCKS  
BUSINESS  
TO BE  
REMOVED