





MOD2019/0416

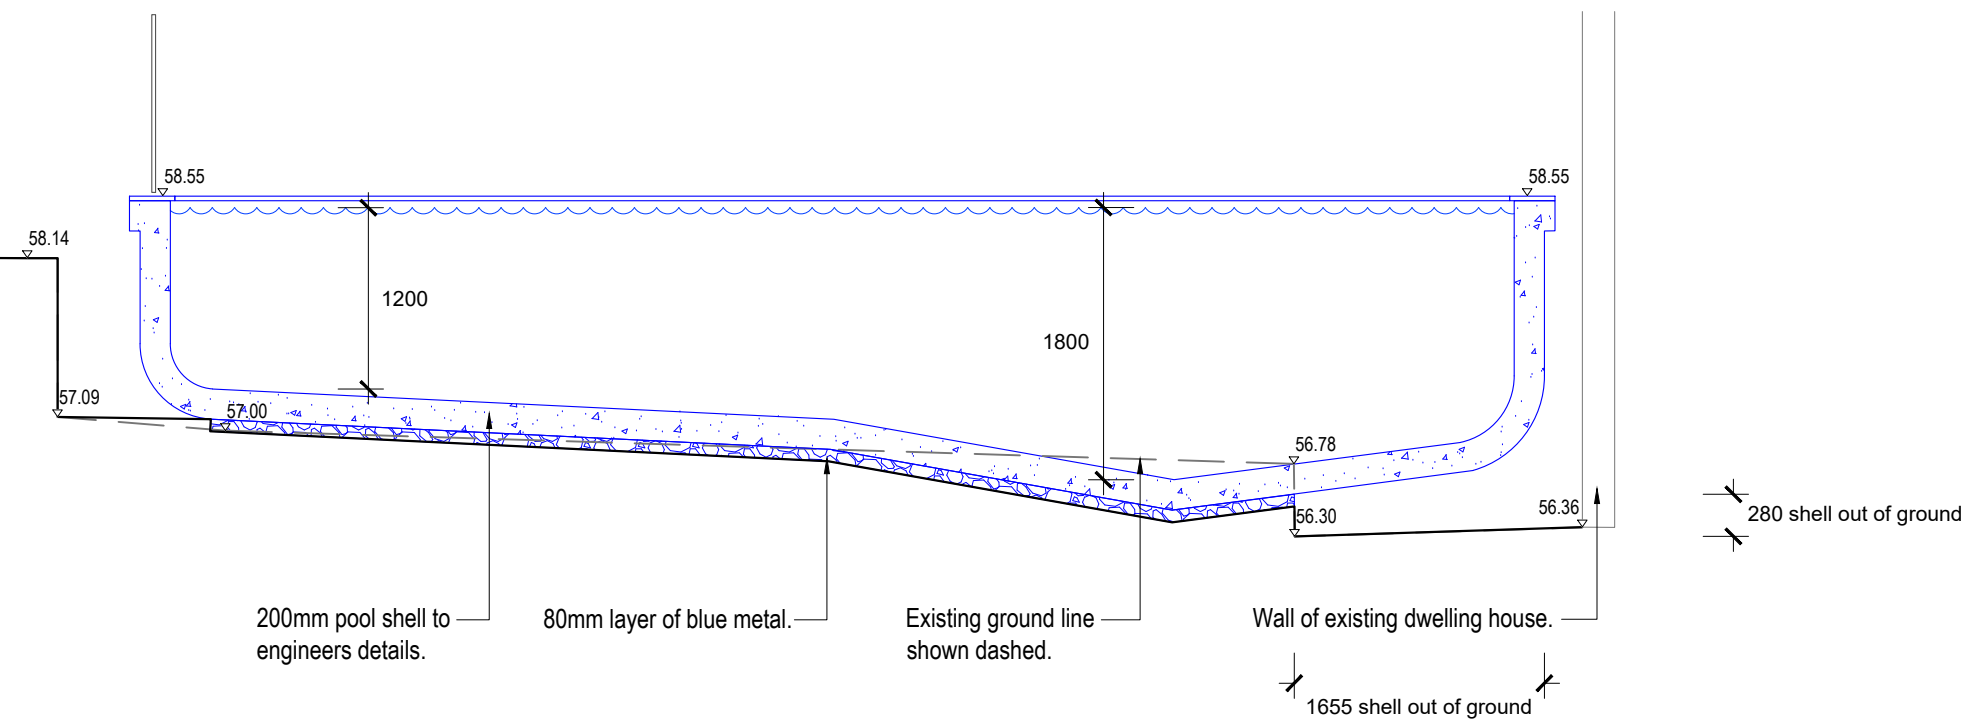

Sectional Elevation AA
Scale 1:50

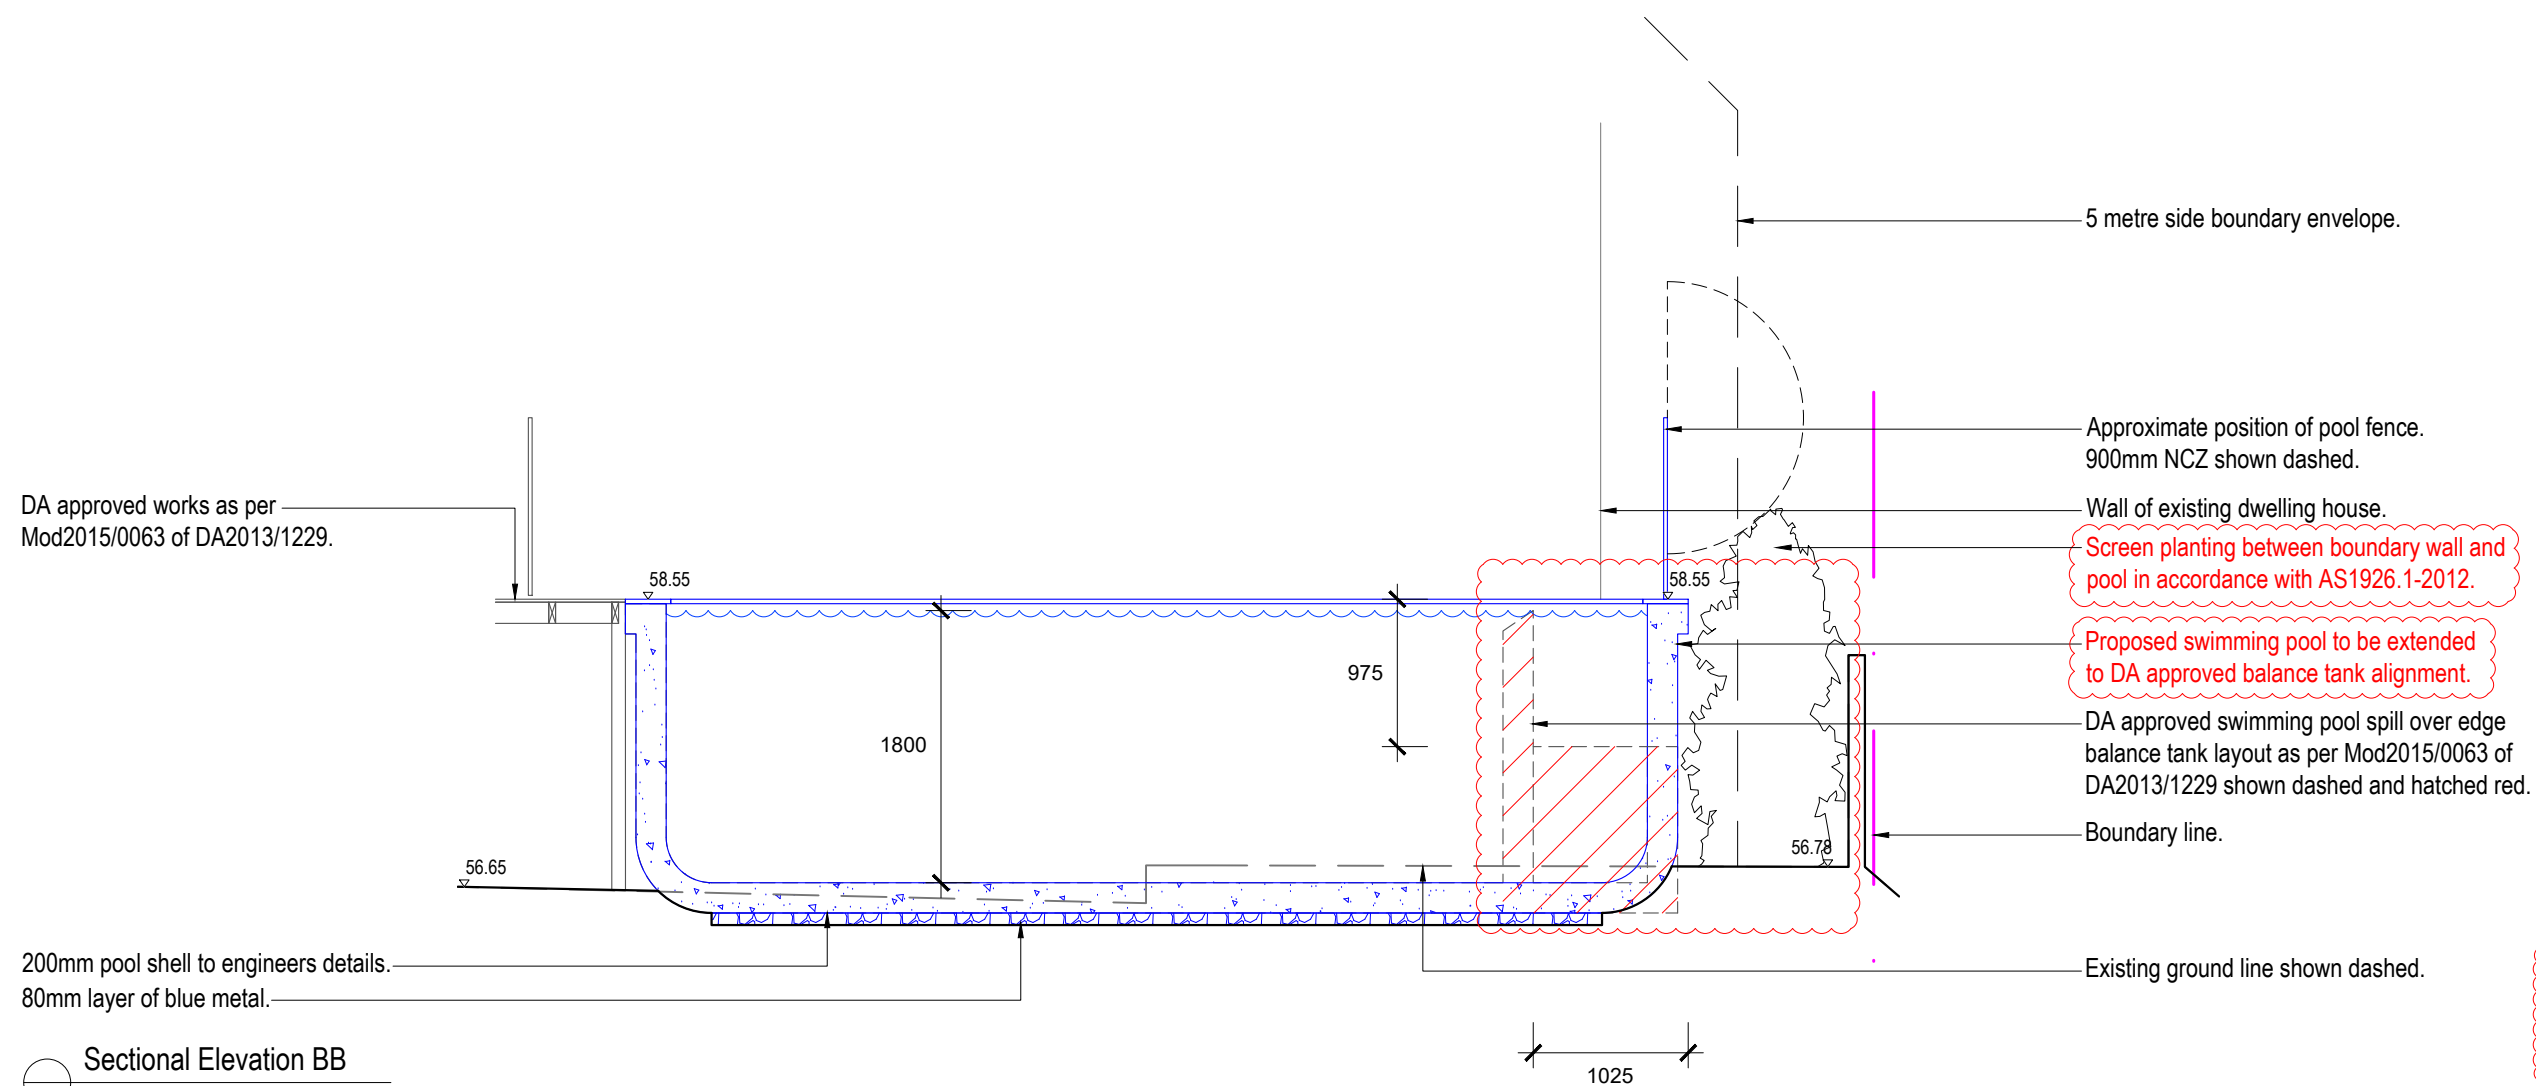

Sectional Elevation BB
Scale 1:50

Note:

- Contractors to check and verify all dimensions and all levels on site prior to any works.
- Any discrepancies should be immediately referred to Serenescapes Landscape Designs.
- All work to comply with B.C.A. Statutory Authorities and relevant Australian Standards.
- Dimensions recognised on scaling. All measurements are in millimetres.
- Copyright Serenescapes Landscape Designs 2019.



Serenscapes Landscape Designs
ABN 71 611 726 222

Suite 54, 14 Narabang Way
Belrose NSW 2085
Tel: 02 9986 2157
info@serenesescapes.com.au
www.serenescapes.com.au

Client:	
---------	--

Ben Farrar

Site Address: 114 Delmar Parade
Dee Why

Drawing Title:

Sectional Elevations

Drawn by:
Ben Farrar
AILD # 1179

Project Number:	19559
-----------------	-------

Scale:
1:50 @ A3

Sheet Number:
L-03 of 3

Rev:

Date:	
22/07/19	

Issue:	
--------	--

Section 4.55 Issue

Checked:

e	TB
---	----