
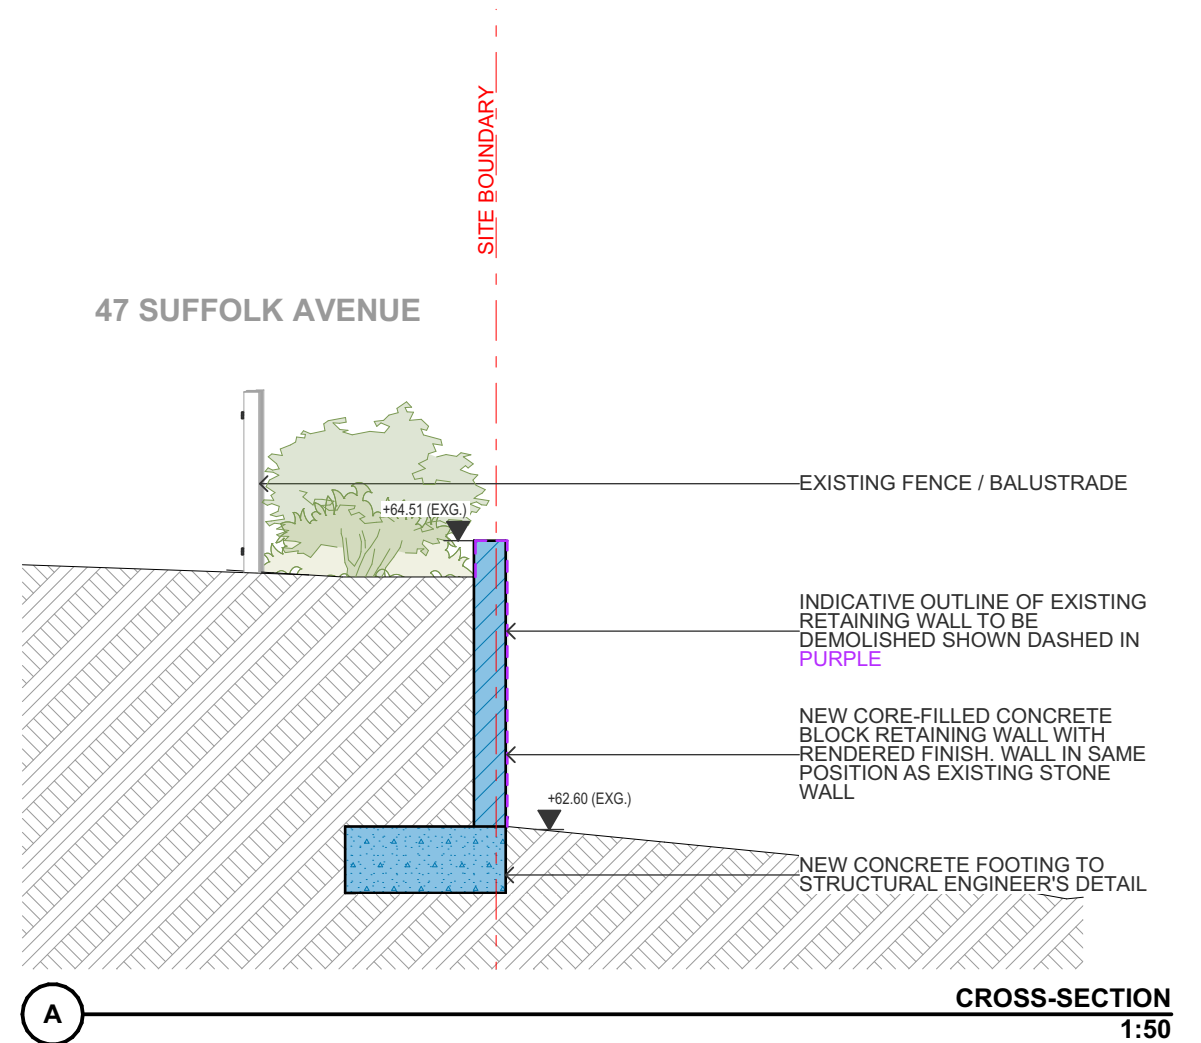
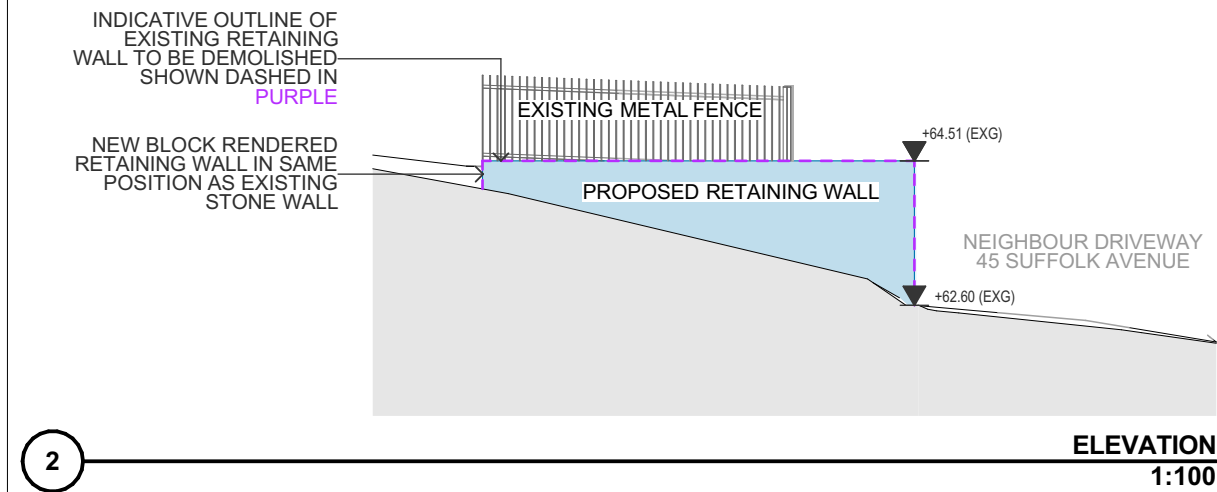


FILE NAME: 0569 DA ACTIVE PRINTED: 11:24 AM 22/03/22

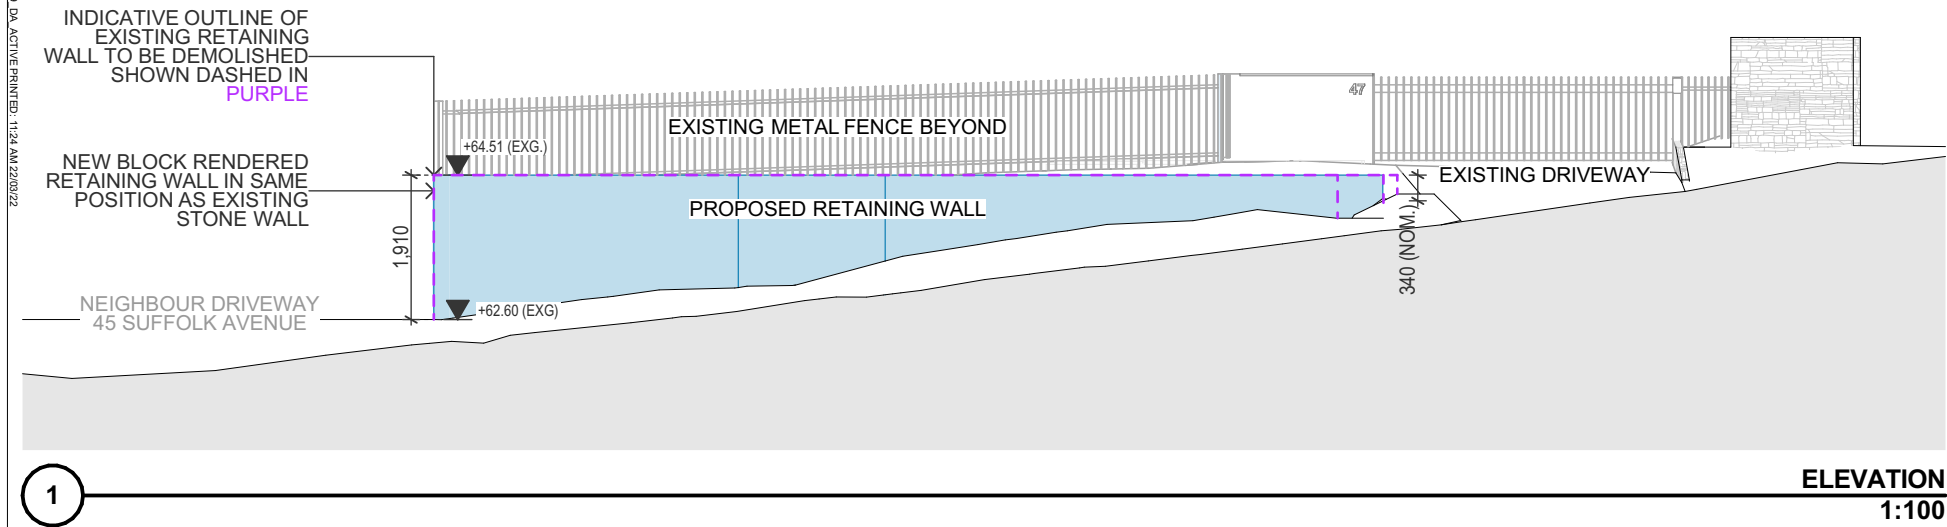

LEGEND:

- EXISTING BUILDING ELEMENTS
- DEMOLISHED BUILDING ELEMENTS
- PROPOSED BUILDING ELEMENTS

01 22/03/22 FOR DA SUBMISSION GL BB

Rv Date Amendment Drw Chk

This drawing is copyright of Popov Bass Architects. It may not be used without written consent. Do not scale off this drawing. Use figured dimensions only. Verify all dimensions on site. Alex Popov Architects Pty Ltd ABN 91 002 865 364, Brian Bass NSW ARB 6470.

PopovBass

PO Box 334
Surry Hills NSW 2010
T 02 9955 5604
E info@popovbass.com.au
W popovbass.com.au



Client
Wouter Dusseldorp & David Morris

Project
DUSSELDORP-MORRIS RESIDENCE
47 Suffolk Avenue Collaroy NSW 2097

Status
DA SUBMISSION

Title
Elevations & Section - Proposed

Page
0569-DA101

Revision
01

Scale
1:100, 1:50 at A3 size

Date
22/03/22

1:100 0 1 2 3 4 5 m