

Ground Floor
34.700

Ground Floor
34.700

EXISTING STONE
WALL
RL. 33.270 m

RENDERED
CAPPING

NOTE: STAINED
FINISH TO BATTENS


AUTOMATIC SLIDING
VEHICLE GATE
50X25 TIMBER BATTENS 15MM APART
WITH METAL FRAME

RENDERED AND PAINTED
FINISH TO MATCH HOUSE

PEDESTRIAN GATE
50X25 TIMBER BATTENS
WITH 15MM GAPS
WITH METAL FRAME & POOL STYLE MAGNALATCH

Garage
31.956

Garage
31.956

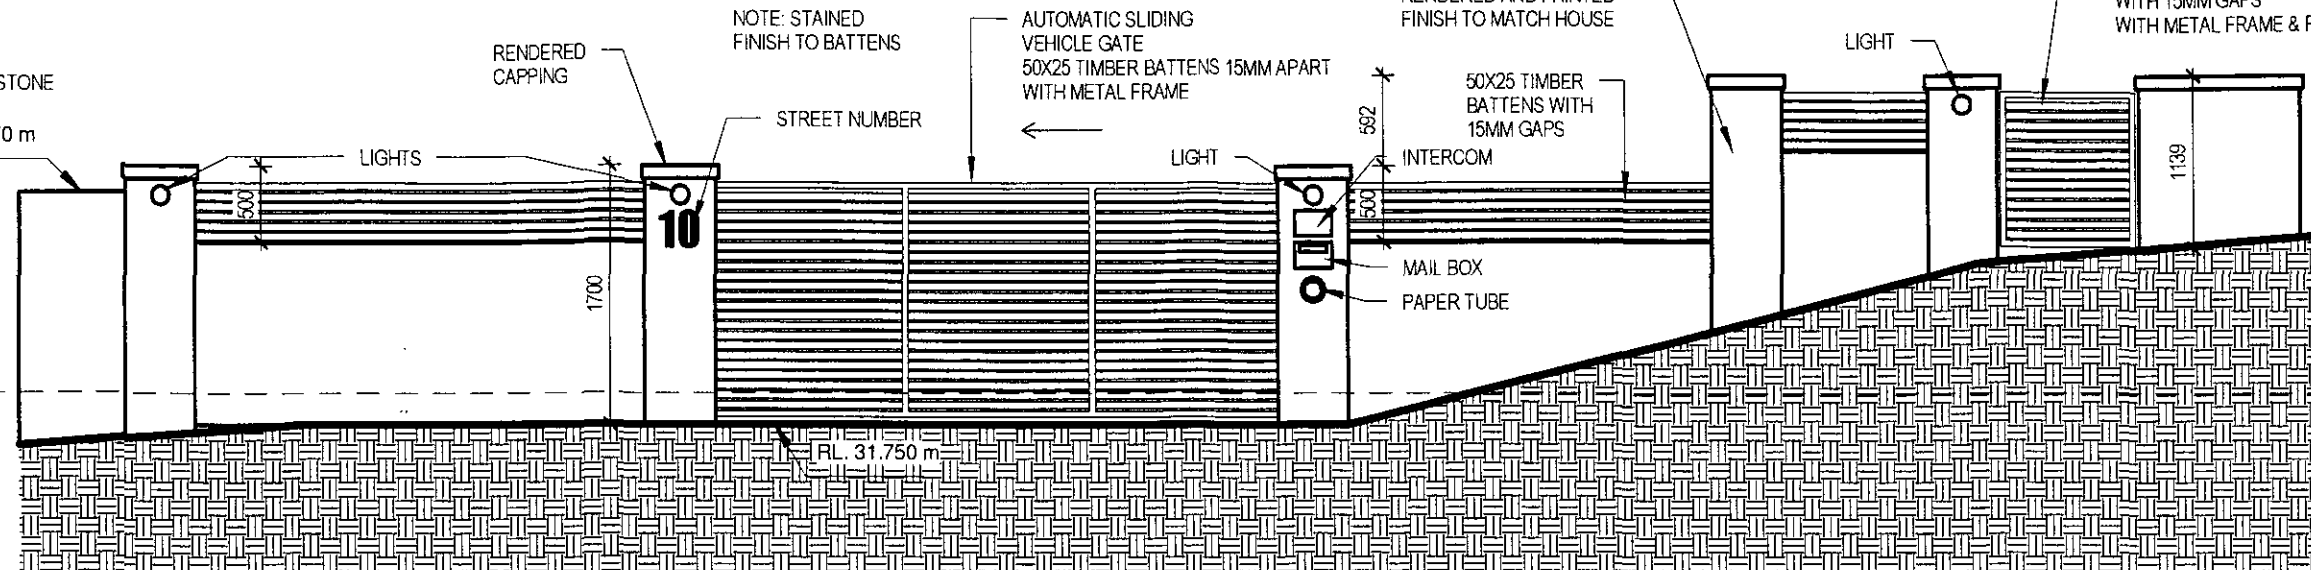


1

STREET ELEV

1:50

STREET SIDE

HOUSE SIDE

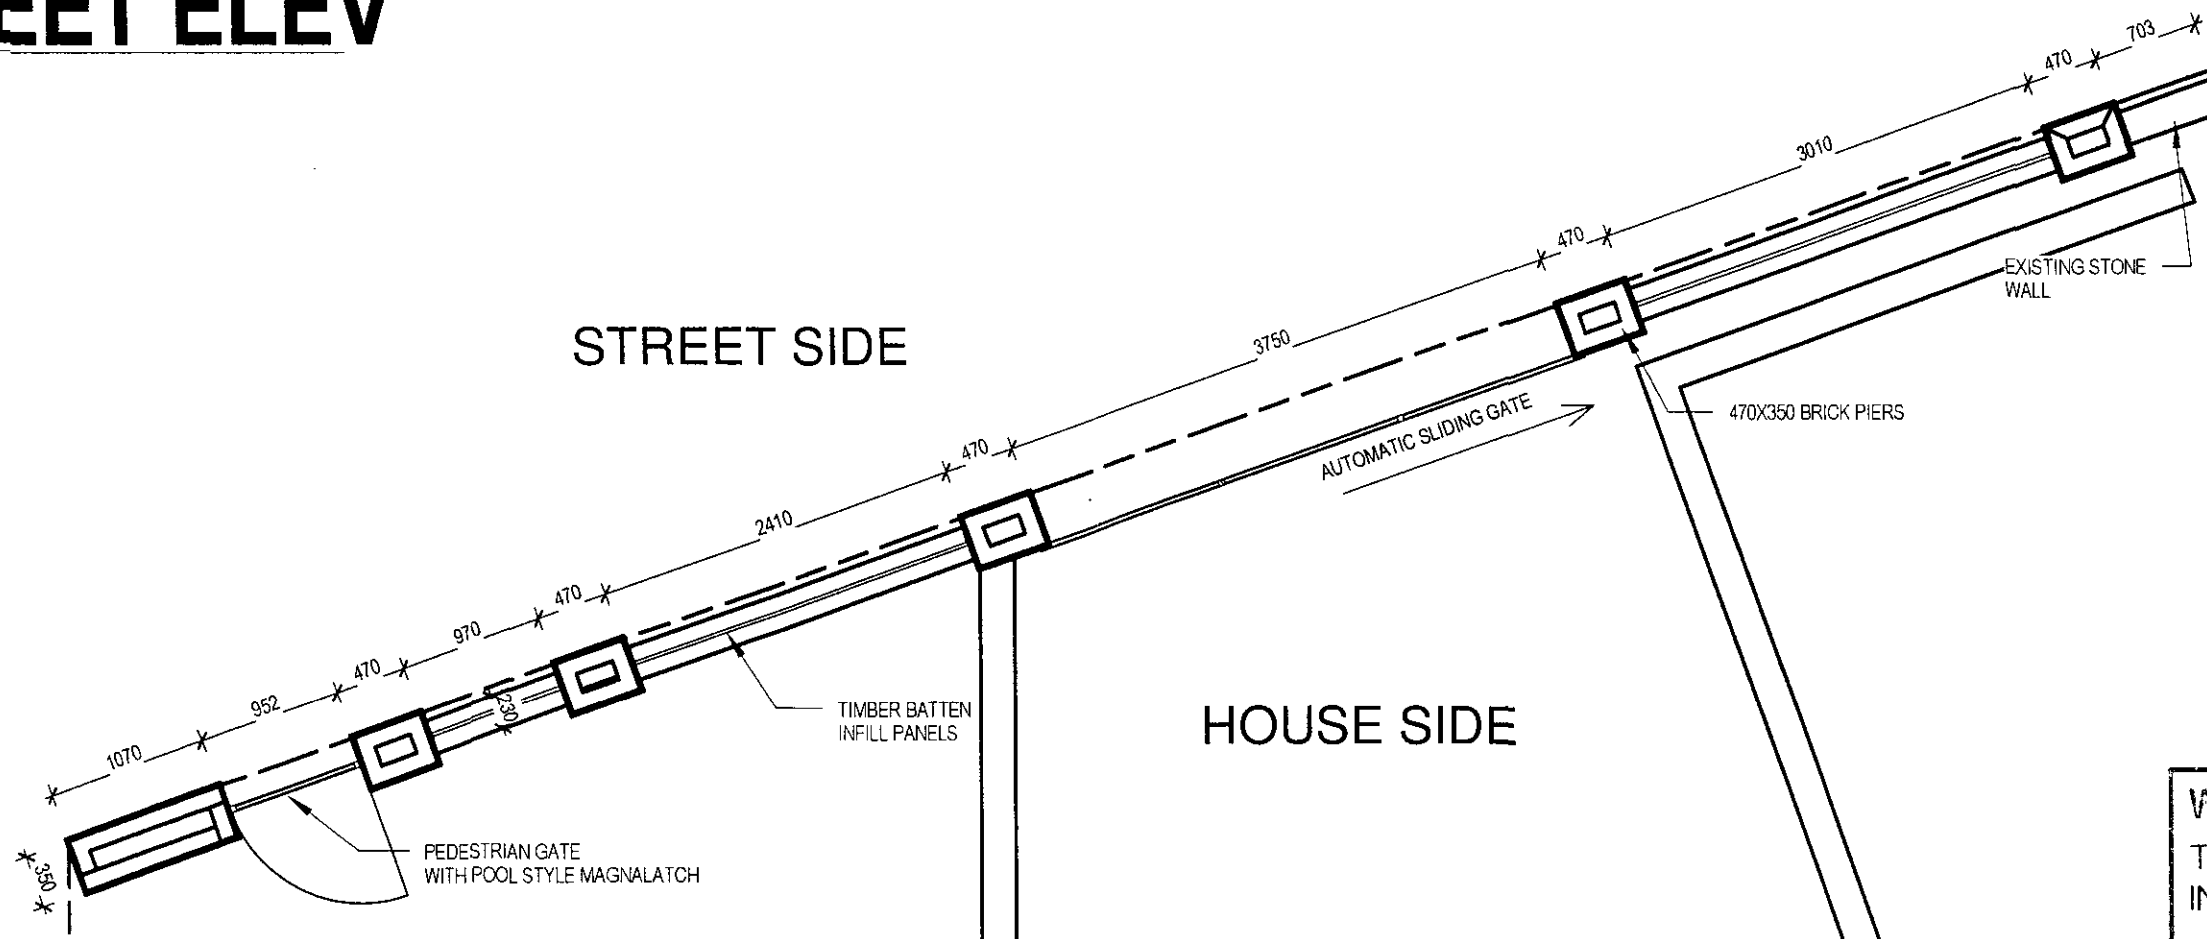

2

FENCE PLAN

1:50

WARRINGAH COUNCIL
THIS PLAN TO BE READ
IN CONJUNCTION WITH
CONSENT
NUMBER 2008/1276



P.G. Binet Pty. Ltd.
ACN 26 000 507 719
Builders License
No. 4443
PO Box 519 Epping
NSW 2121
Ph: (02) 9868 3222
Fax: (02) 9868 5246

Copyright P.G. Binet Pty. Ltd.
No part of these plans may be reproduced or
transmitted in any form without the written
permission of P.G. Binet Pty. Ltd.

**FENCE
JOB 710**

PRINT DATE: 2/09/2008 10:38:23 AM

SCALE @ A3: 1:50

DESIGN: TB

DRWG: TB

ADDRESS:

LOT 102 DP 14113
10 PARR AVENUE
NORTH CURL CURL 2099

COUNCIL: BG

CLIENT:

GORMAN & CAMPTON

SHEET TITLE:

FENCE PLAN

ISSUE DATE:

15-5-2007

SHEET NO:

F-1