

SITE LOCATION: WS Carrington Pde NO Gardere Ave. Curl Curl

REV C (10/03/11)

SITE NUMBER: 04929

BUS STOP: 209632

SCALE: 1:50


PAPER SIZE: A3

A 5/10/10 TK DRG Created
B 21/02/11 NC DRG Amended
C 10/03/11 NC DRG Amended

Notes:

1. Tactiles positioned in accordance with AS/NZS 14284:2002 to adhere with DDA compliance
2. Reinststate all disturbed areas to match existing
3. Assume kerb width 150mm.
4. Refer to Footing Detail

WARRINGAH COUNCIL
THIS PLAN TO BE READ
IN CONJUNCTION WITH
Construction
Certificate No. C.C. 2091106722

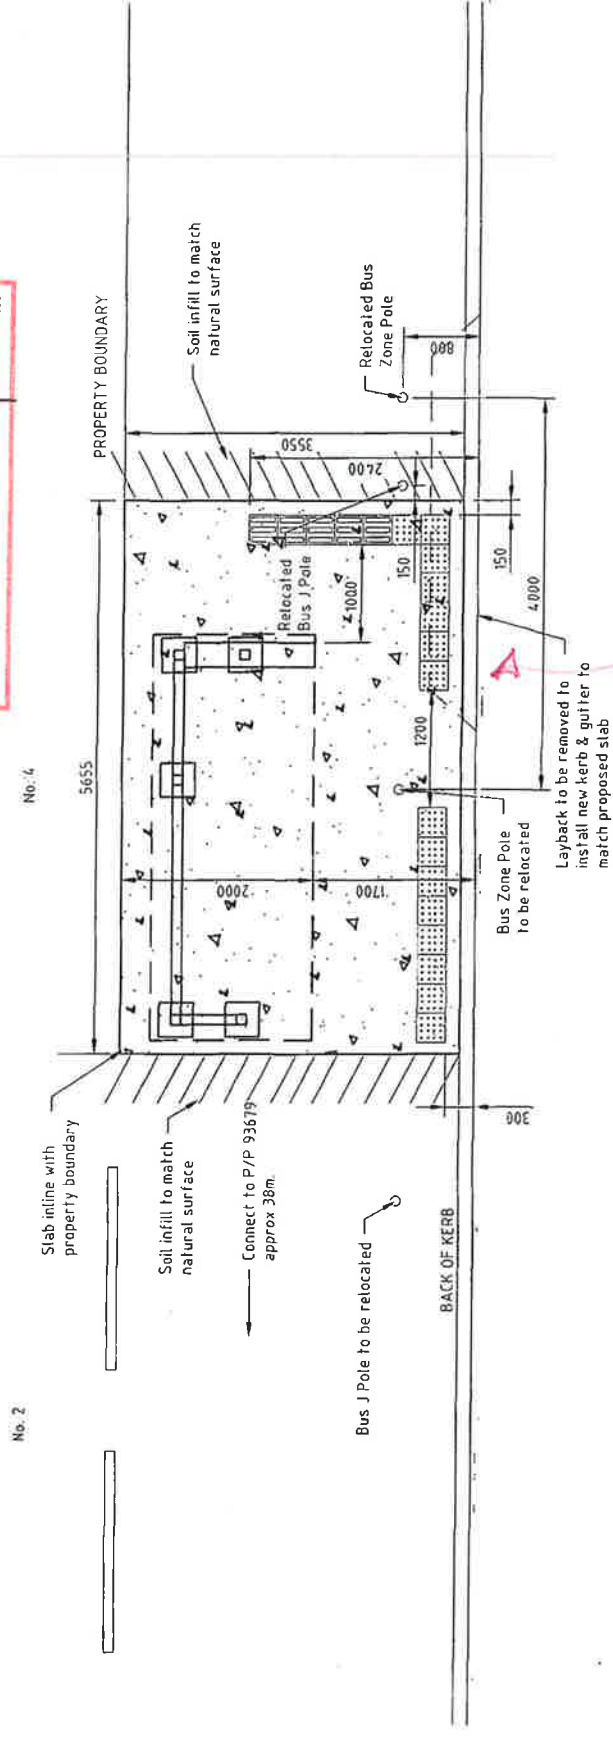

Tactile to be amended where required
to comply with AS1428.4.1 - 2009

CARRINGTON PDE

Drawing Description - Proposed

ADSHL