


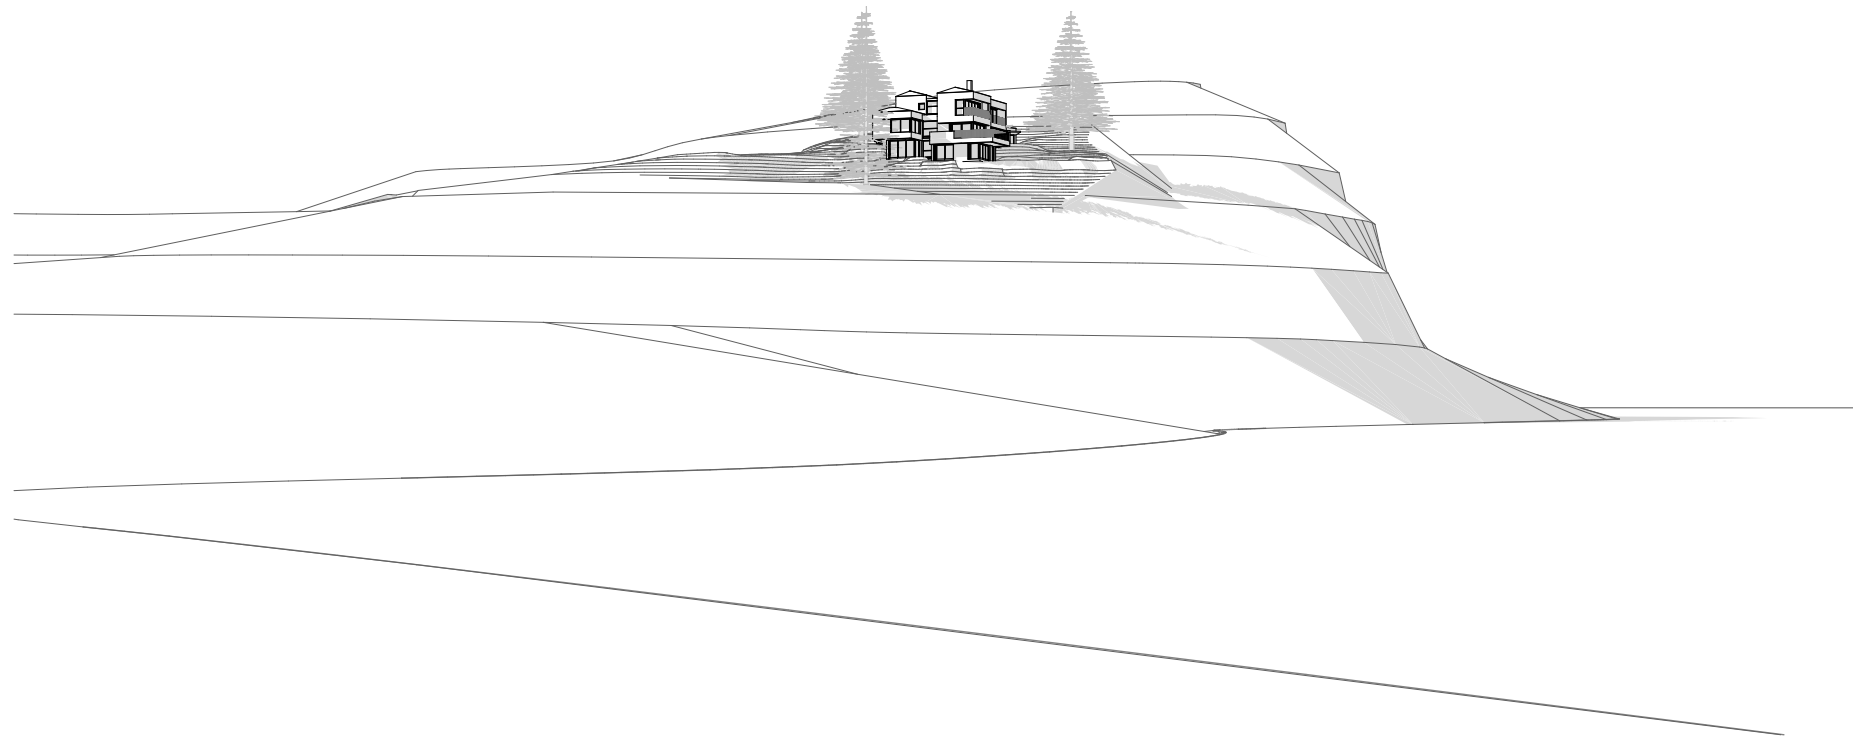

1 View from northern end of Avalon Beach - Without foreground bushland and neighbouring buildings



2 Zoomed in image of proposed dwelling - Without foreground bushland



3 View analysis key plan

Architects

 Level 1, 63 William Street
 East Sydney, NSW 2010
 Tel: 61 2 9360 7977 | Fax: 61 2 9360 2123
 Email: cb@caseybrown.com.au

Project
 41 MARINE PARADE, AVALON BEACH
 NSW 2107

LOT 6 DP 553660

Drawing No. Drawing Title
 A7.4 VIEW ANALYSIS FROM PUBLIC VANTAGE POINT

Issue

Plot Date Revision No.
 15/11/2016

© COPYRIGHT: Casey Brown Architecture Pty. Ltd. 2016
 INFORMATION CONTAINED ON THIS DRAWING IS THE COPYRIGHT OF
 DAWSON BROWN ARCHITECTURE PTY. LTD. COPYING OF THIS DRAWING
 OR PART WITHOUT WRITTEN PERMISSION INFRINGES COPYRIGHT.