




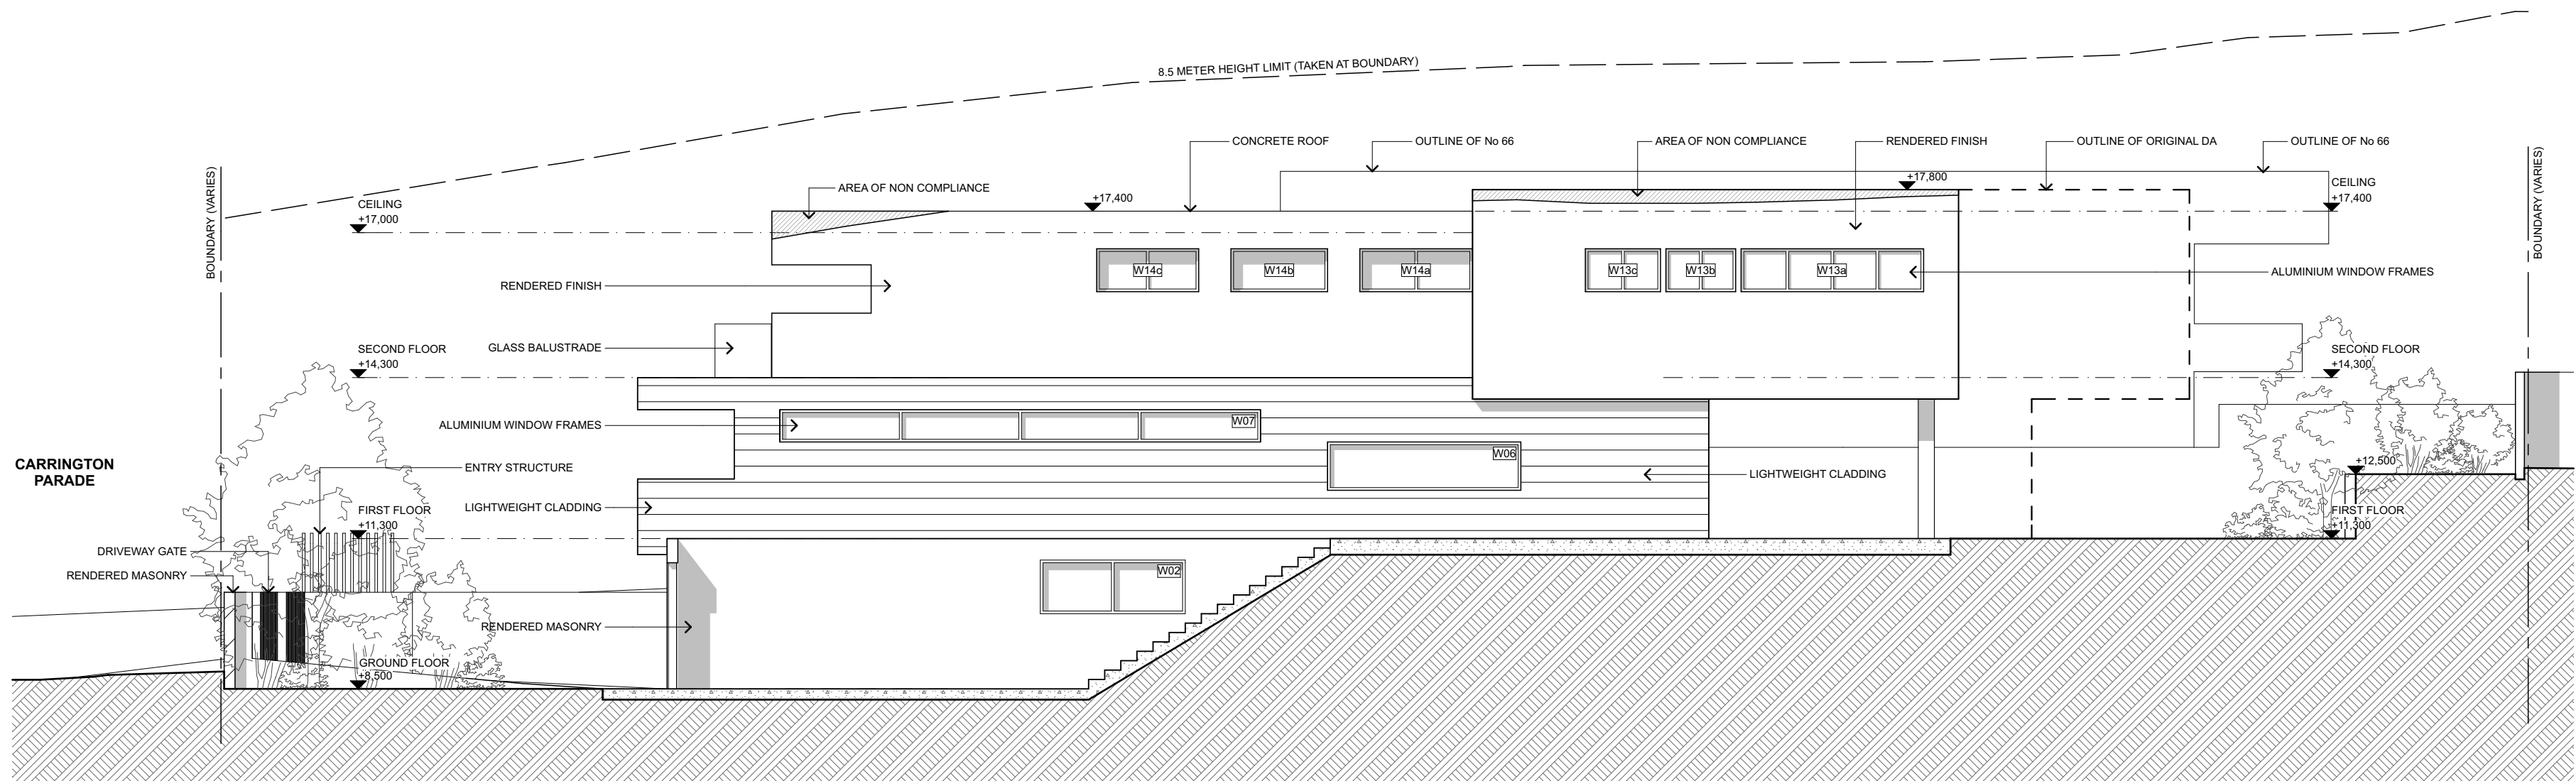

NORTHERN ELEVATION

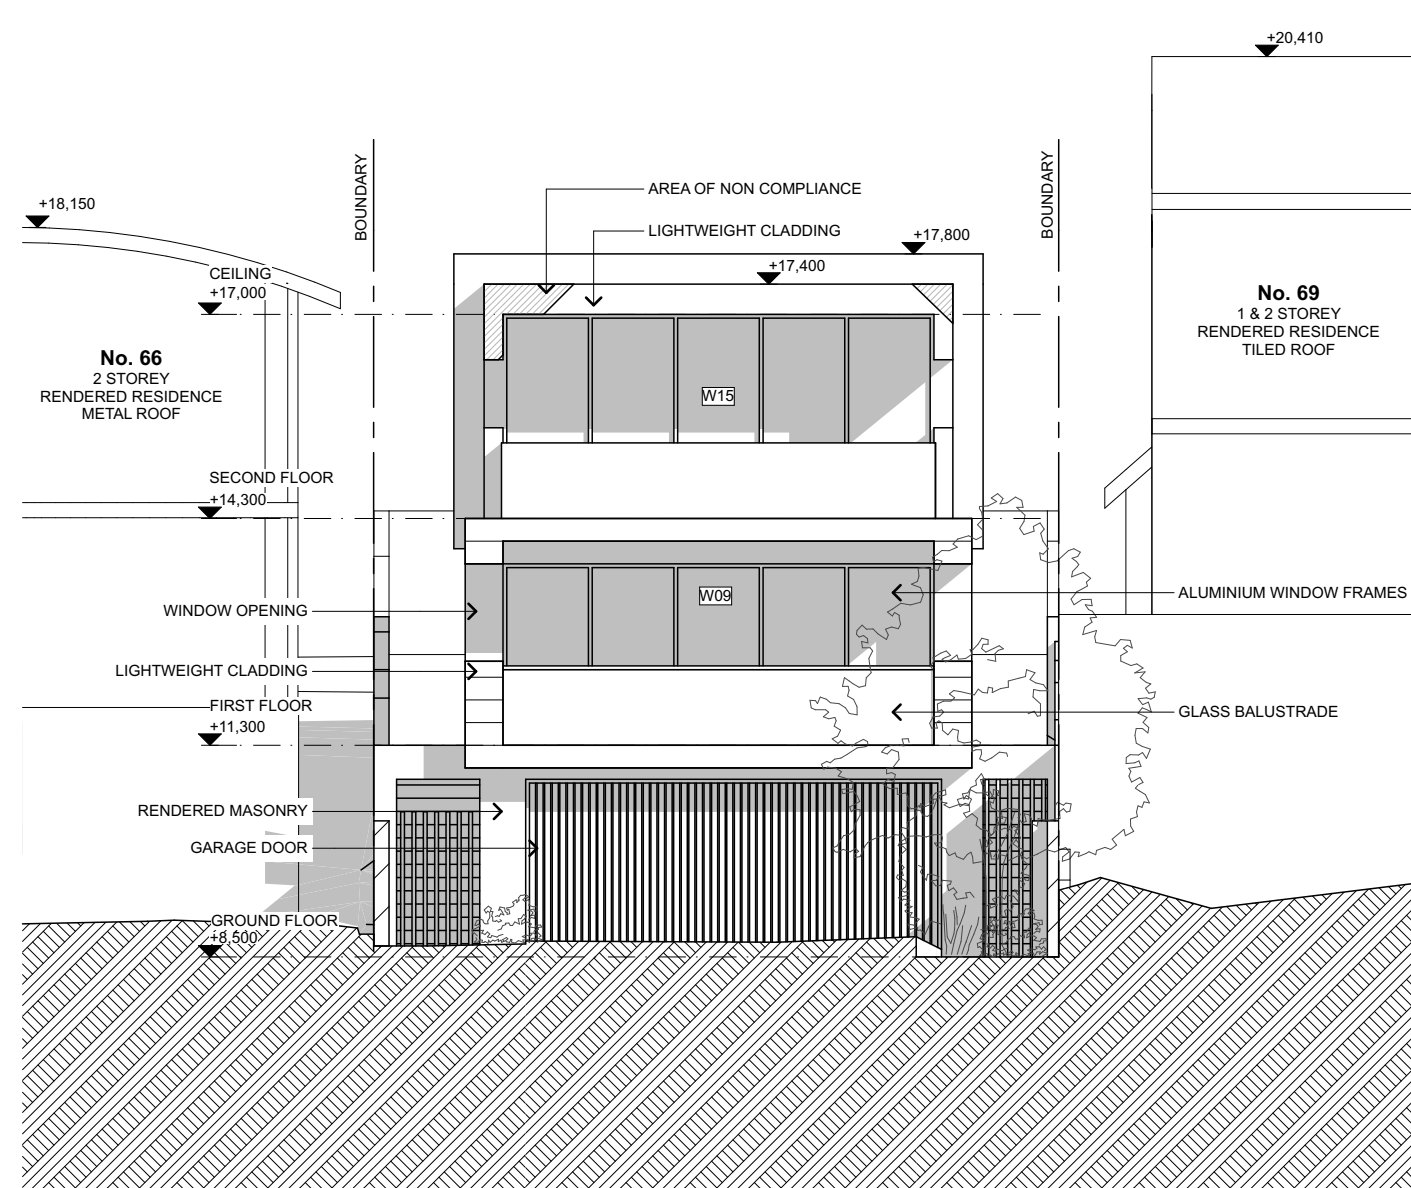

EASTERN ELEVATION

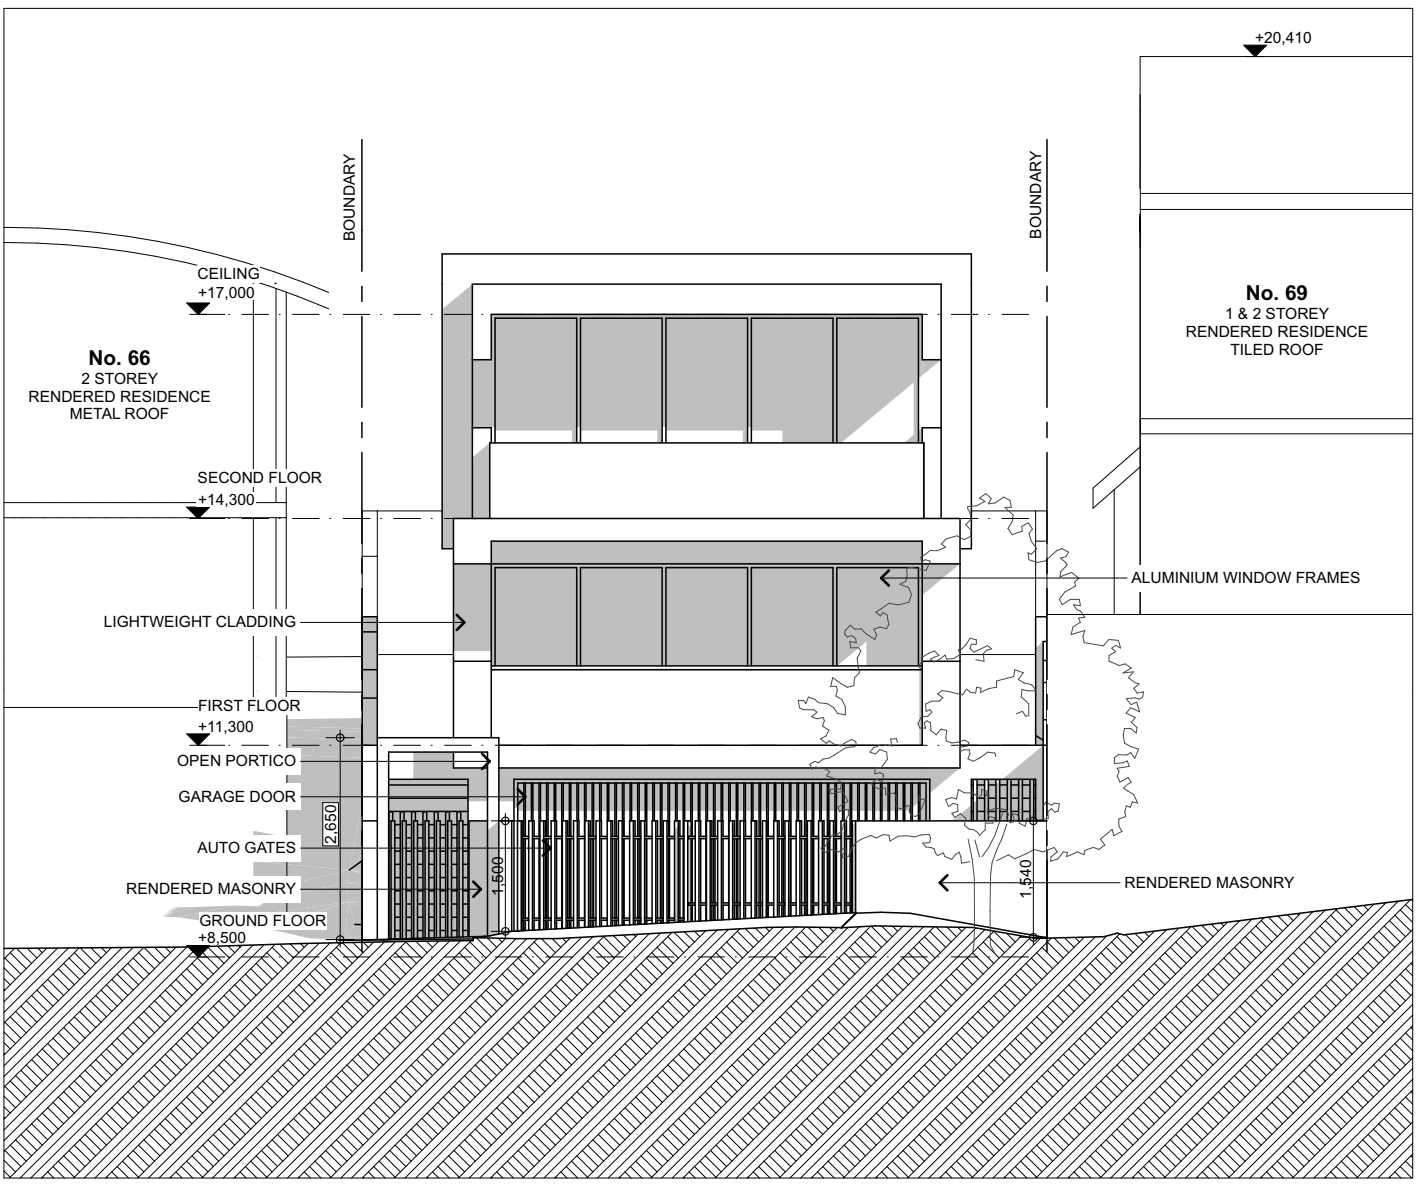

EASTERN STREET ELEVATION

Date :	Issue :	Description :	Date :	Issue :	Description :


The builder shall check and verify all dimensions and verify all errors and omissions to the Architect. Do not scale the drawings. Drawings shall not be used for construction purposes until issued by the Architect for construction.




GARTNERTROVATO
ARCHITECTS

A 47/90 MONA VALE ROAD
PO BOX 1122
MONA VALE, NSW 2103
P +612 9979 4411
F +612 9979 4422
E GTA@G-T.COM.AU

Project :	Section 96 - New Residence House 68 / Lot A Carrington Parade, Curl Curl 2096 Pridgen	Drawn/Designed :	LT/BG	Date :	DEC 2016
Client :		Project Number :	1634	Scale :	1:100 @ (A2)
Drawing :	DA ELEVATIONS SHEET 1	Drawing No. :	04	Issue :	A

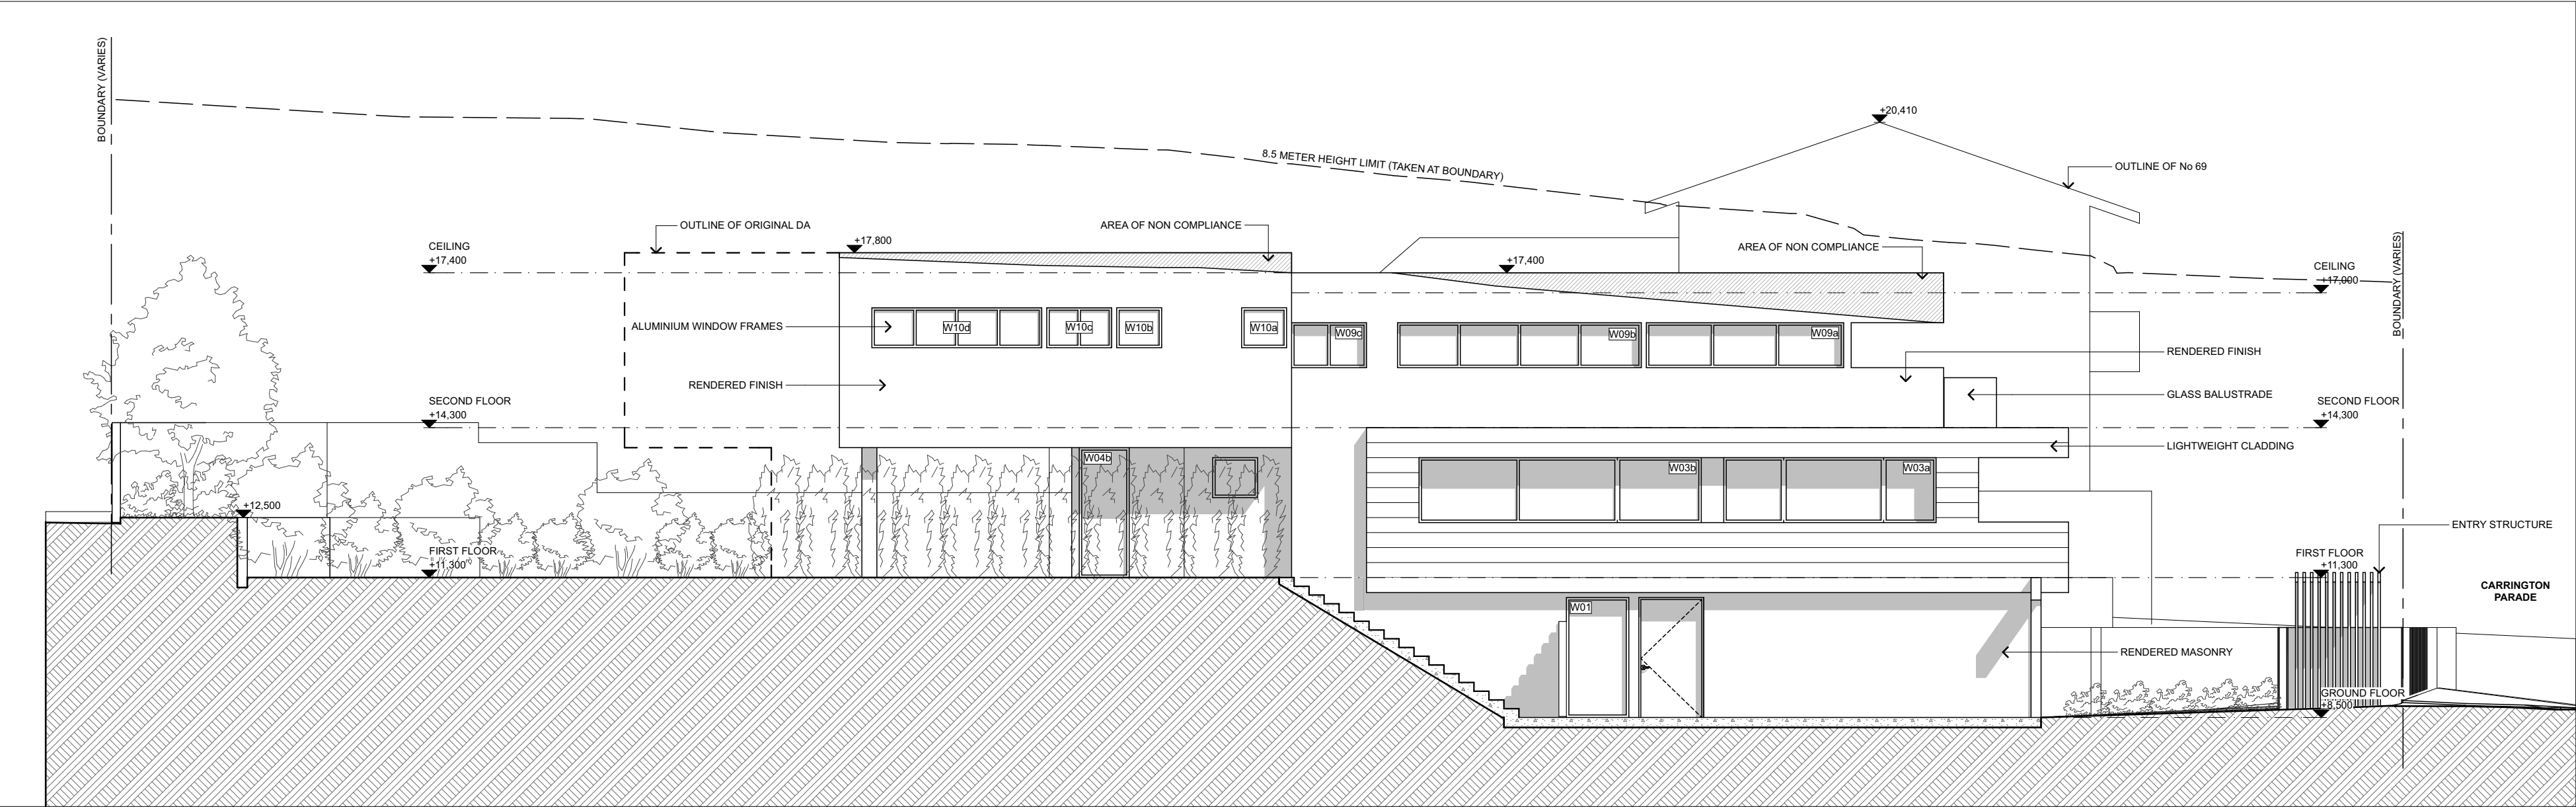

SOUTHERN ELEVATION

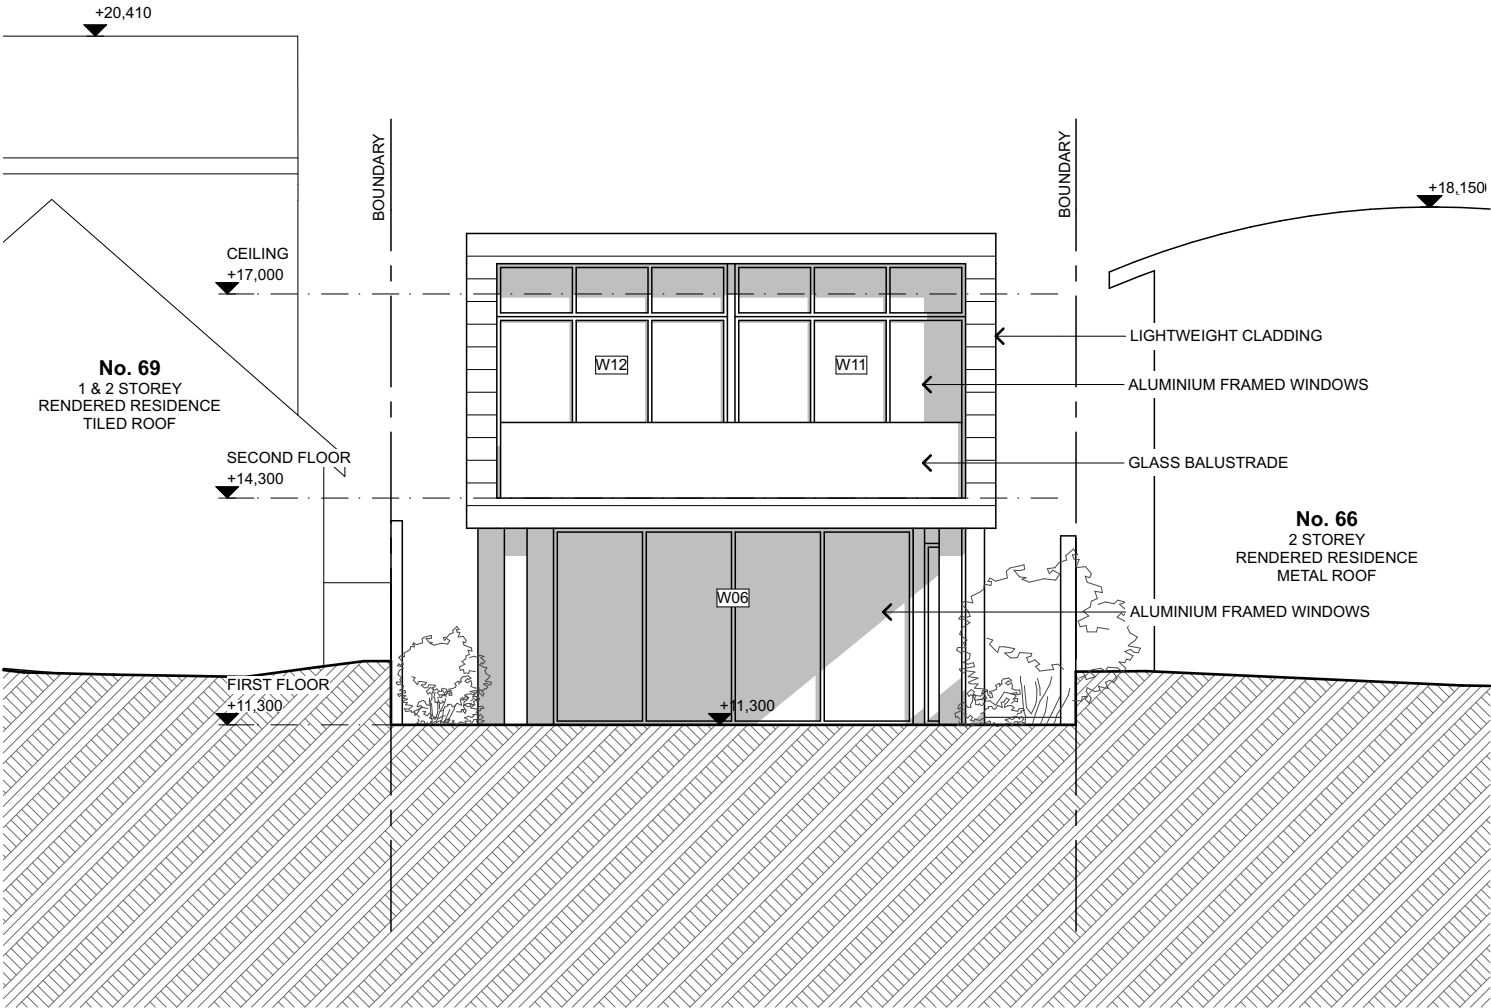

WESTERN ELEVATION

Date :	Issue :	Description :	Date :	Issue :	Description :

The builder shall check and verify all dimensions and verify all errors and omissions to the Architect. Do not scale the drawings. Drawings shall not be used for construction purposes until issued by the Architect for construction.




GARTNER TROVATO

ARCHITECTS

A 47/90 MONA VALE ROAD
PO BOX 1122
MONA VALE, NSW 2103
P +61 2 9979 4411
F +61 2 9979 4422
E GTA@G-T.COM.AU

Project :	Section 96 - New Residence House 68 / Lot A Carrington Parade, Curl Curl 2096 Pridgen
Client :	
Drawing :	DA ELEVATIONS SHEET 2

Drawn/Designed :	LT/BG	Date :	DEC 2016
Project Number :	1634	Scale :	1:100 @ (A2)
Drawing No. :	05	Issue :	A

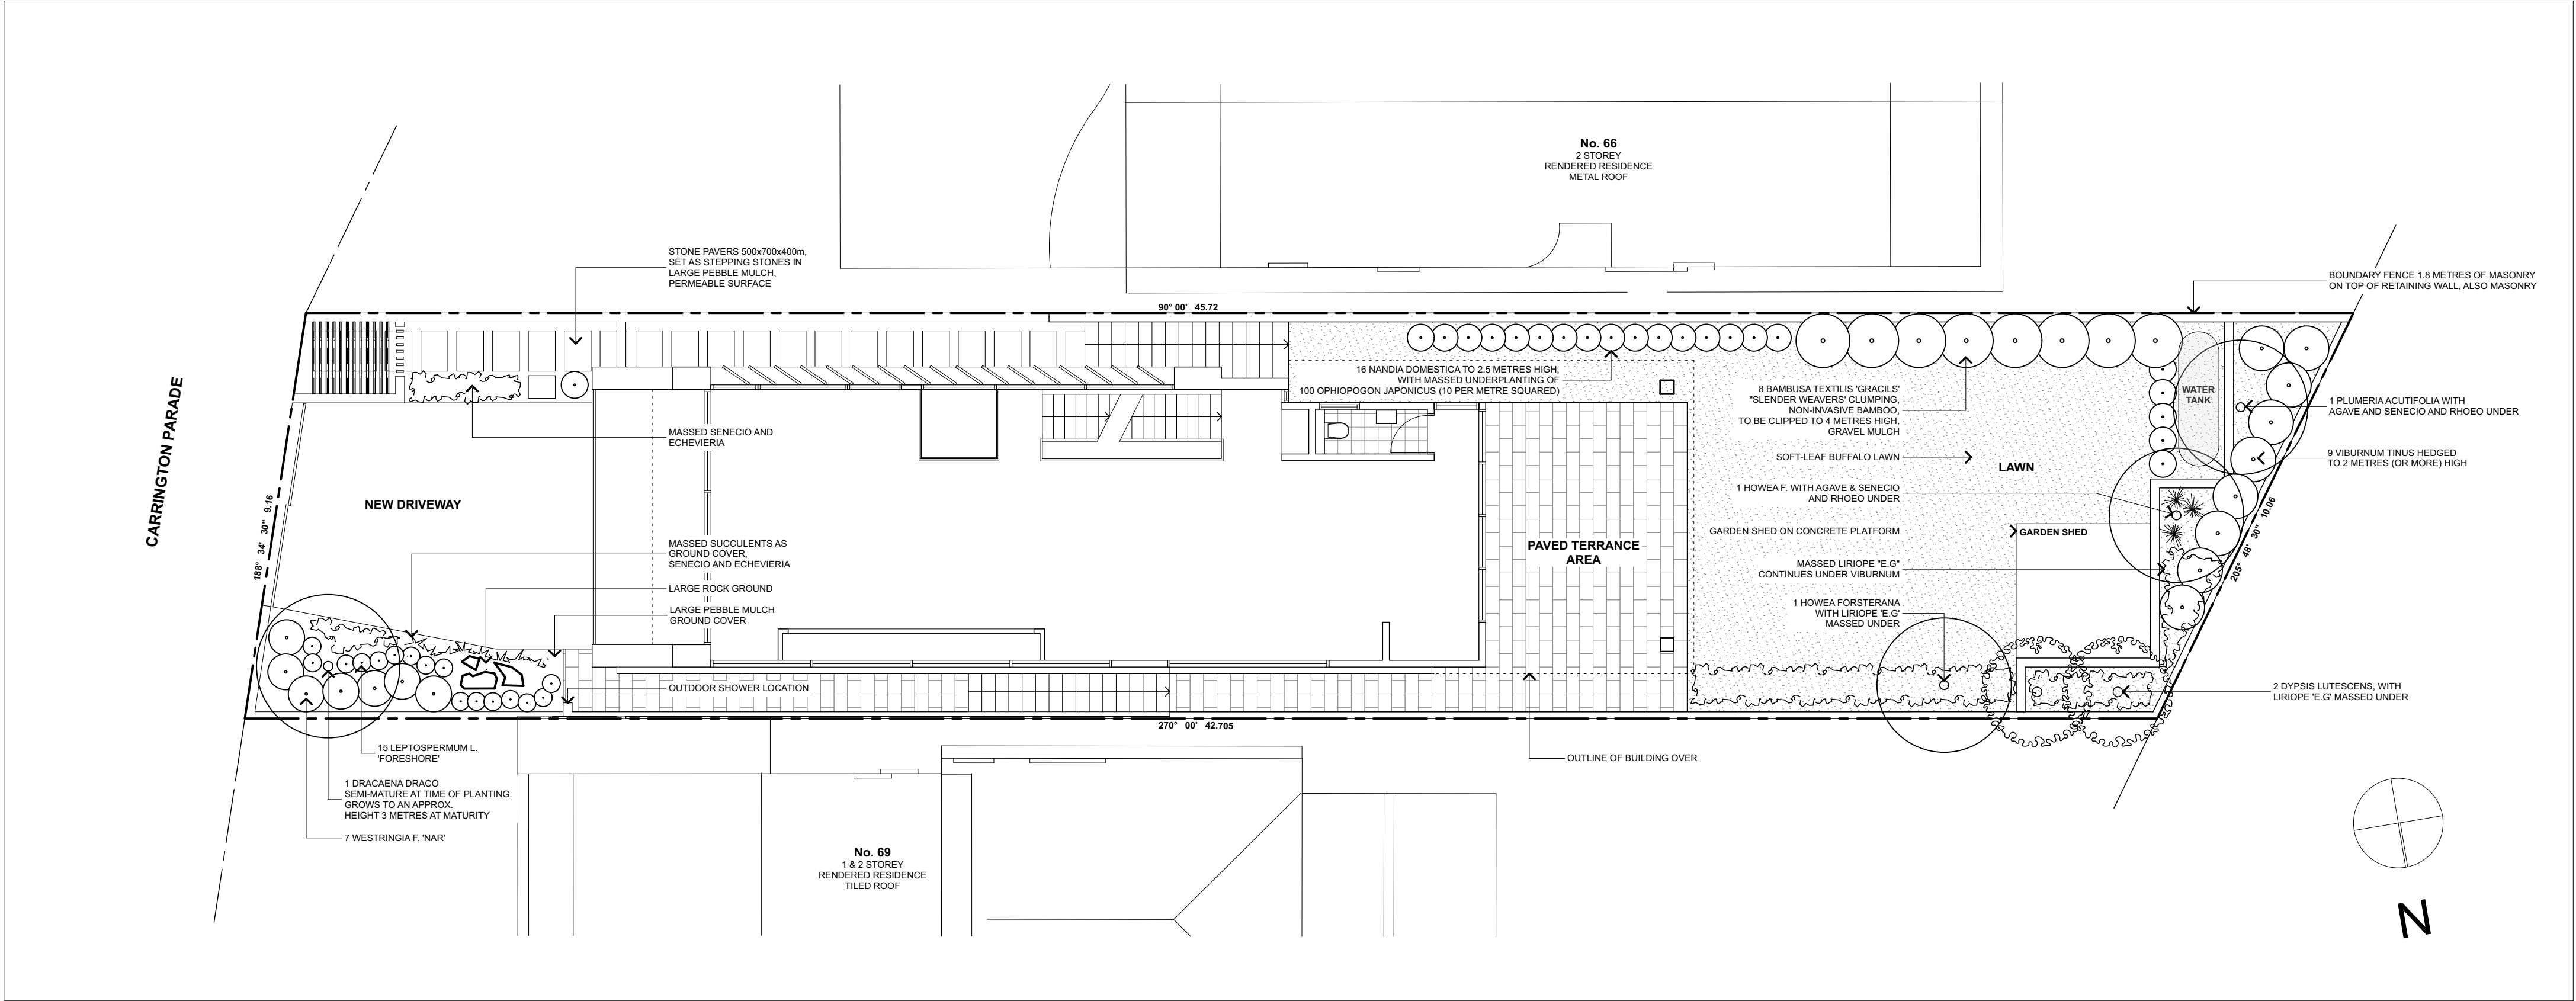

FRONT GARDEN

Botanical Name	Common Name	Height x Spread at Maturity (mm)	Pot Size, min	Qty
Trees, shrubs and groundcovers				
Dracaena draco	Dragon's Blood Tree	3000 x 4000	minimum 2 metres ex-ground	1
Echeveria sp	Hen and Chickens	150 x 400	150mm	10
Leptospermum laevigatum 'Foreshore'	Dwarf Coastal Tea Tree	600 x 600	150mm	15
Liriope muscari 'Evergreen Giant'	Turf Lily 'Evergreen Giant'	450 x 500	150mm	9
Schefflera arboricola	Dwarf Umbrella Tree	4000 x 2000	45L	4
Senecio serpens	Blue Chalk Sticks	200 x 400	150mm	10
Westringia fruticosa 'Naringa'	Coastal Rosemary 'Naringa'	1000 x 1000	200mm	7

BACK GARDEN

Botanical Name	Common Name	Height x Spread at Maturity (mm)	Pot Size, min	Qty
Screening shrubs/small trees/palms				
Bambusa textilis 'Gracilis'	'Slender Weavers' clumping bamboo	6000 x 2000	300mm	9
Dypsis lutescens	Golden Cane Palm	5000 x 2500	100L	2
Howea forsterana	Kentia Palm	8000 x 4000	100L	2
Nandina domestica	Sacred Bamboo	2500 x 700	300mm	16
Plumeria acutifolia	Frangipani	4000 x 4000	100L	1
Viburnum tinus	Laurustinus	3000 x 2000	45L	9
Accents and groundcovers				
Agave attenuata	Agave	600 x 800	300mm	6
Liriope muscari 'Evergreen Giant'	Turf Lily 'Evergreen Giant'	450 x 500	150mm	40
Ophiopogon japonicus	Mondo Grass	200 x 400	150mm	150
Senecio serpens	Blue Chalk Sticks	200 x 400	150mm	6
Rhoecio sp	Moses in the Cradle	150 x 500	150mm	6
Trachelospermum jasminoides 'Tricolour'	Tricolour Star Jasmine	4000 x 700	200mm	9
Lawn				
Stenotaphrum secundatum 'Sir Walter'	Soft-leaf Buffalo Grass 'Sir Walter'		turf	

Date :	Issue :	Description :	Date :	Issue :	Description :

The builder shall check and verify all dimensions and verify all errors and omissions to the Architect. Do not scale the drawings. Drawings shall not be used for construction purposes until issued by the Architect for construction.




GARTNERTROVATO

ARCHITECTS

A 47/90 MONA VALE ROAD
PO BOX 1122
MONA VALE, NSW 2103
P +61 2 9979 4411
F +61 2 9979 4422
E GTA@G-T.COM.AU

Project :	Section 96 - New Residence House 68 / Lot A Carrington Parade, Curl Curl 2096 Pridgen
Client :	
Drawing :	DA LANDSCAPING PLAN

Drawn/Designed :	LT/BG	Date :	DEC 2016
Project Number :	1634	Scale :	1:100 @ (A2)
Drawing No. :	07	Issue :	A

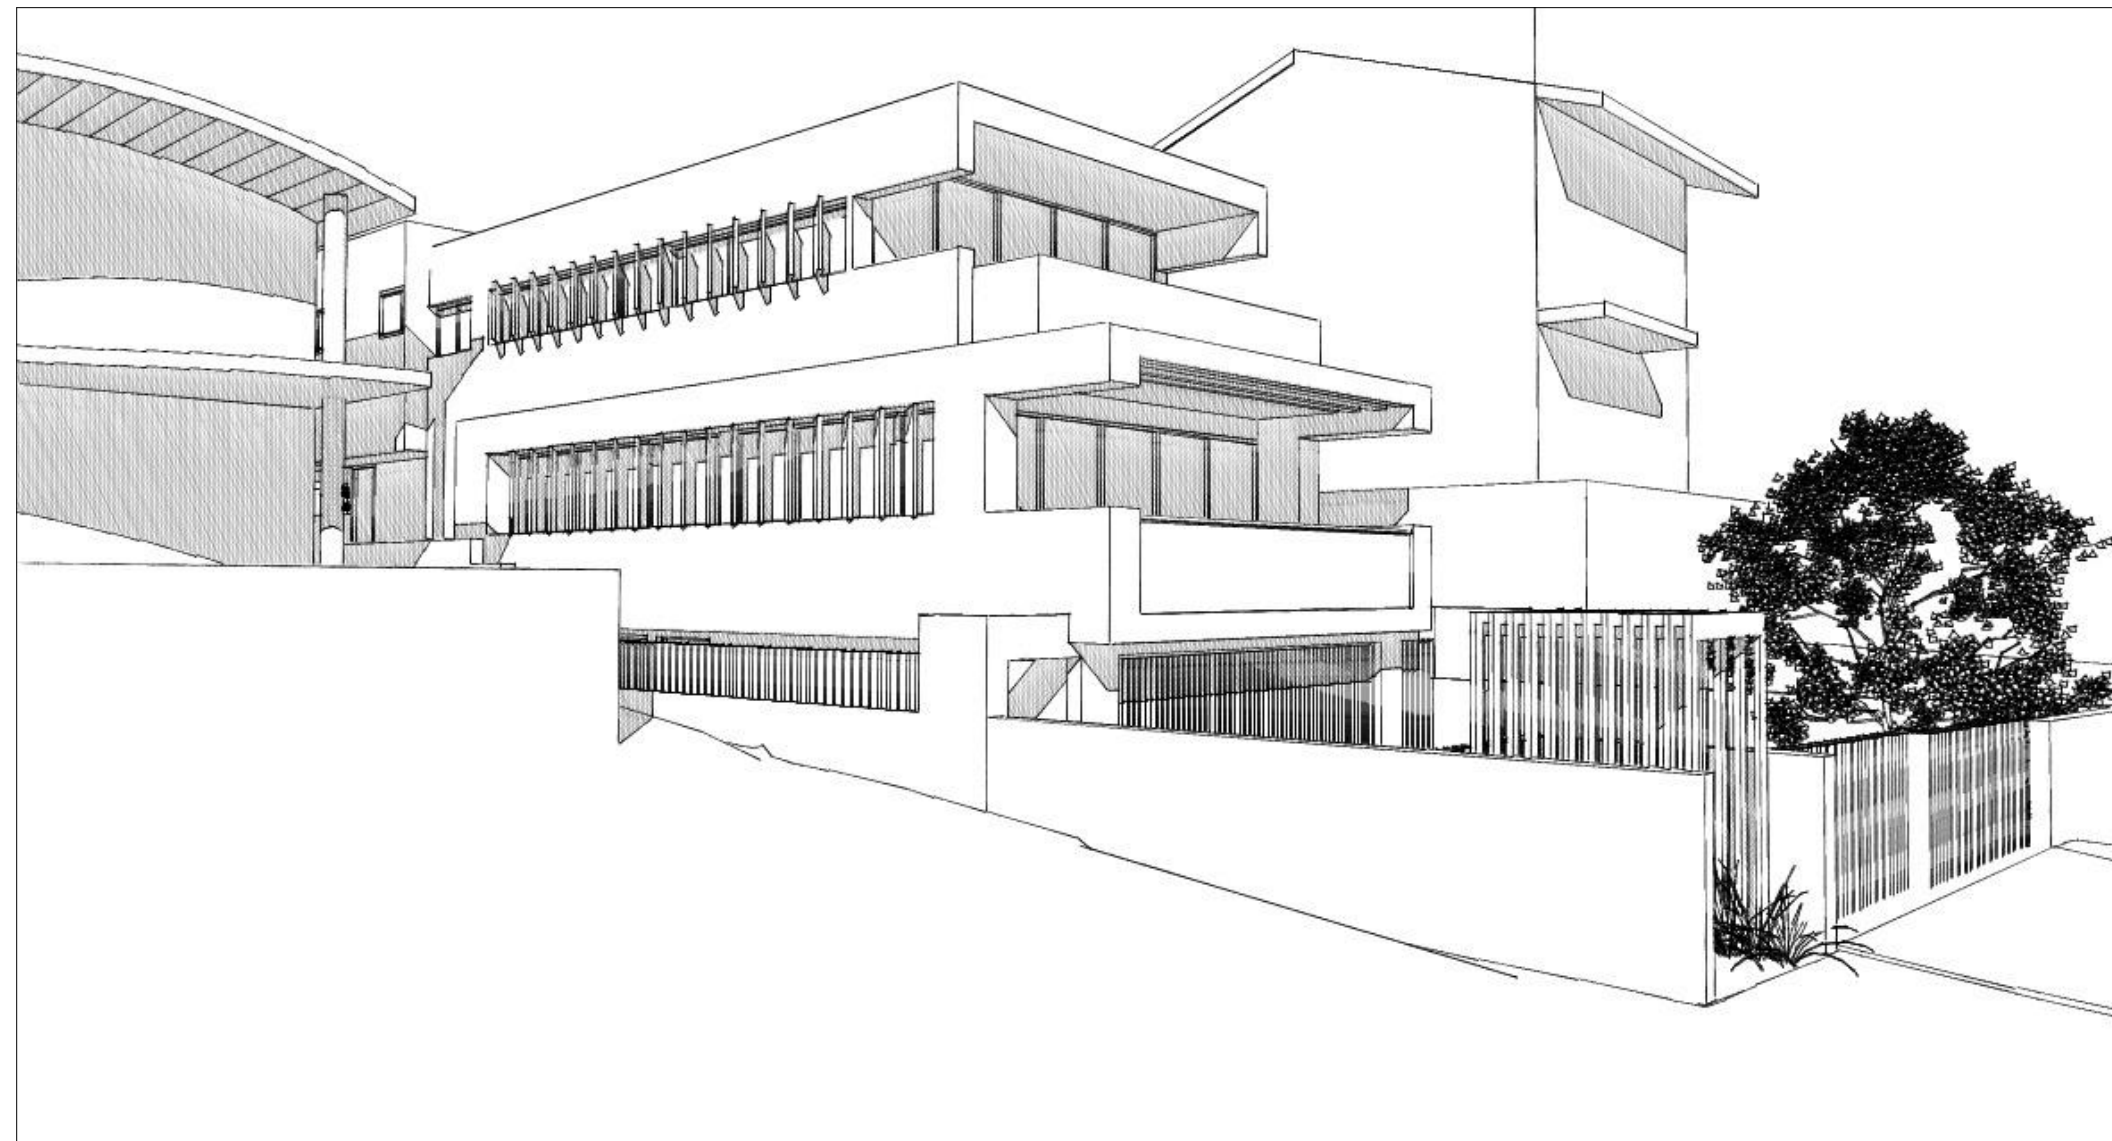

SECTION 96 APPLICATION 68 CARRINGTON PARADE, CURL CURL



GARTNERTROVATO
ARCHITECTS