


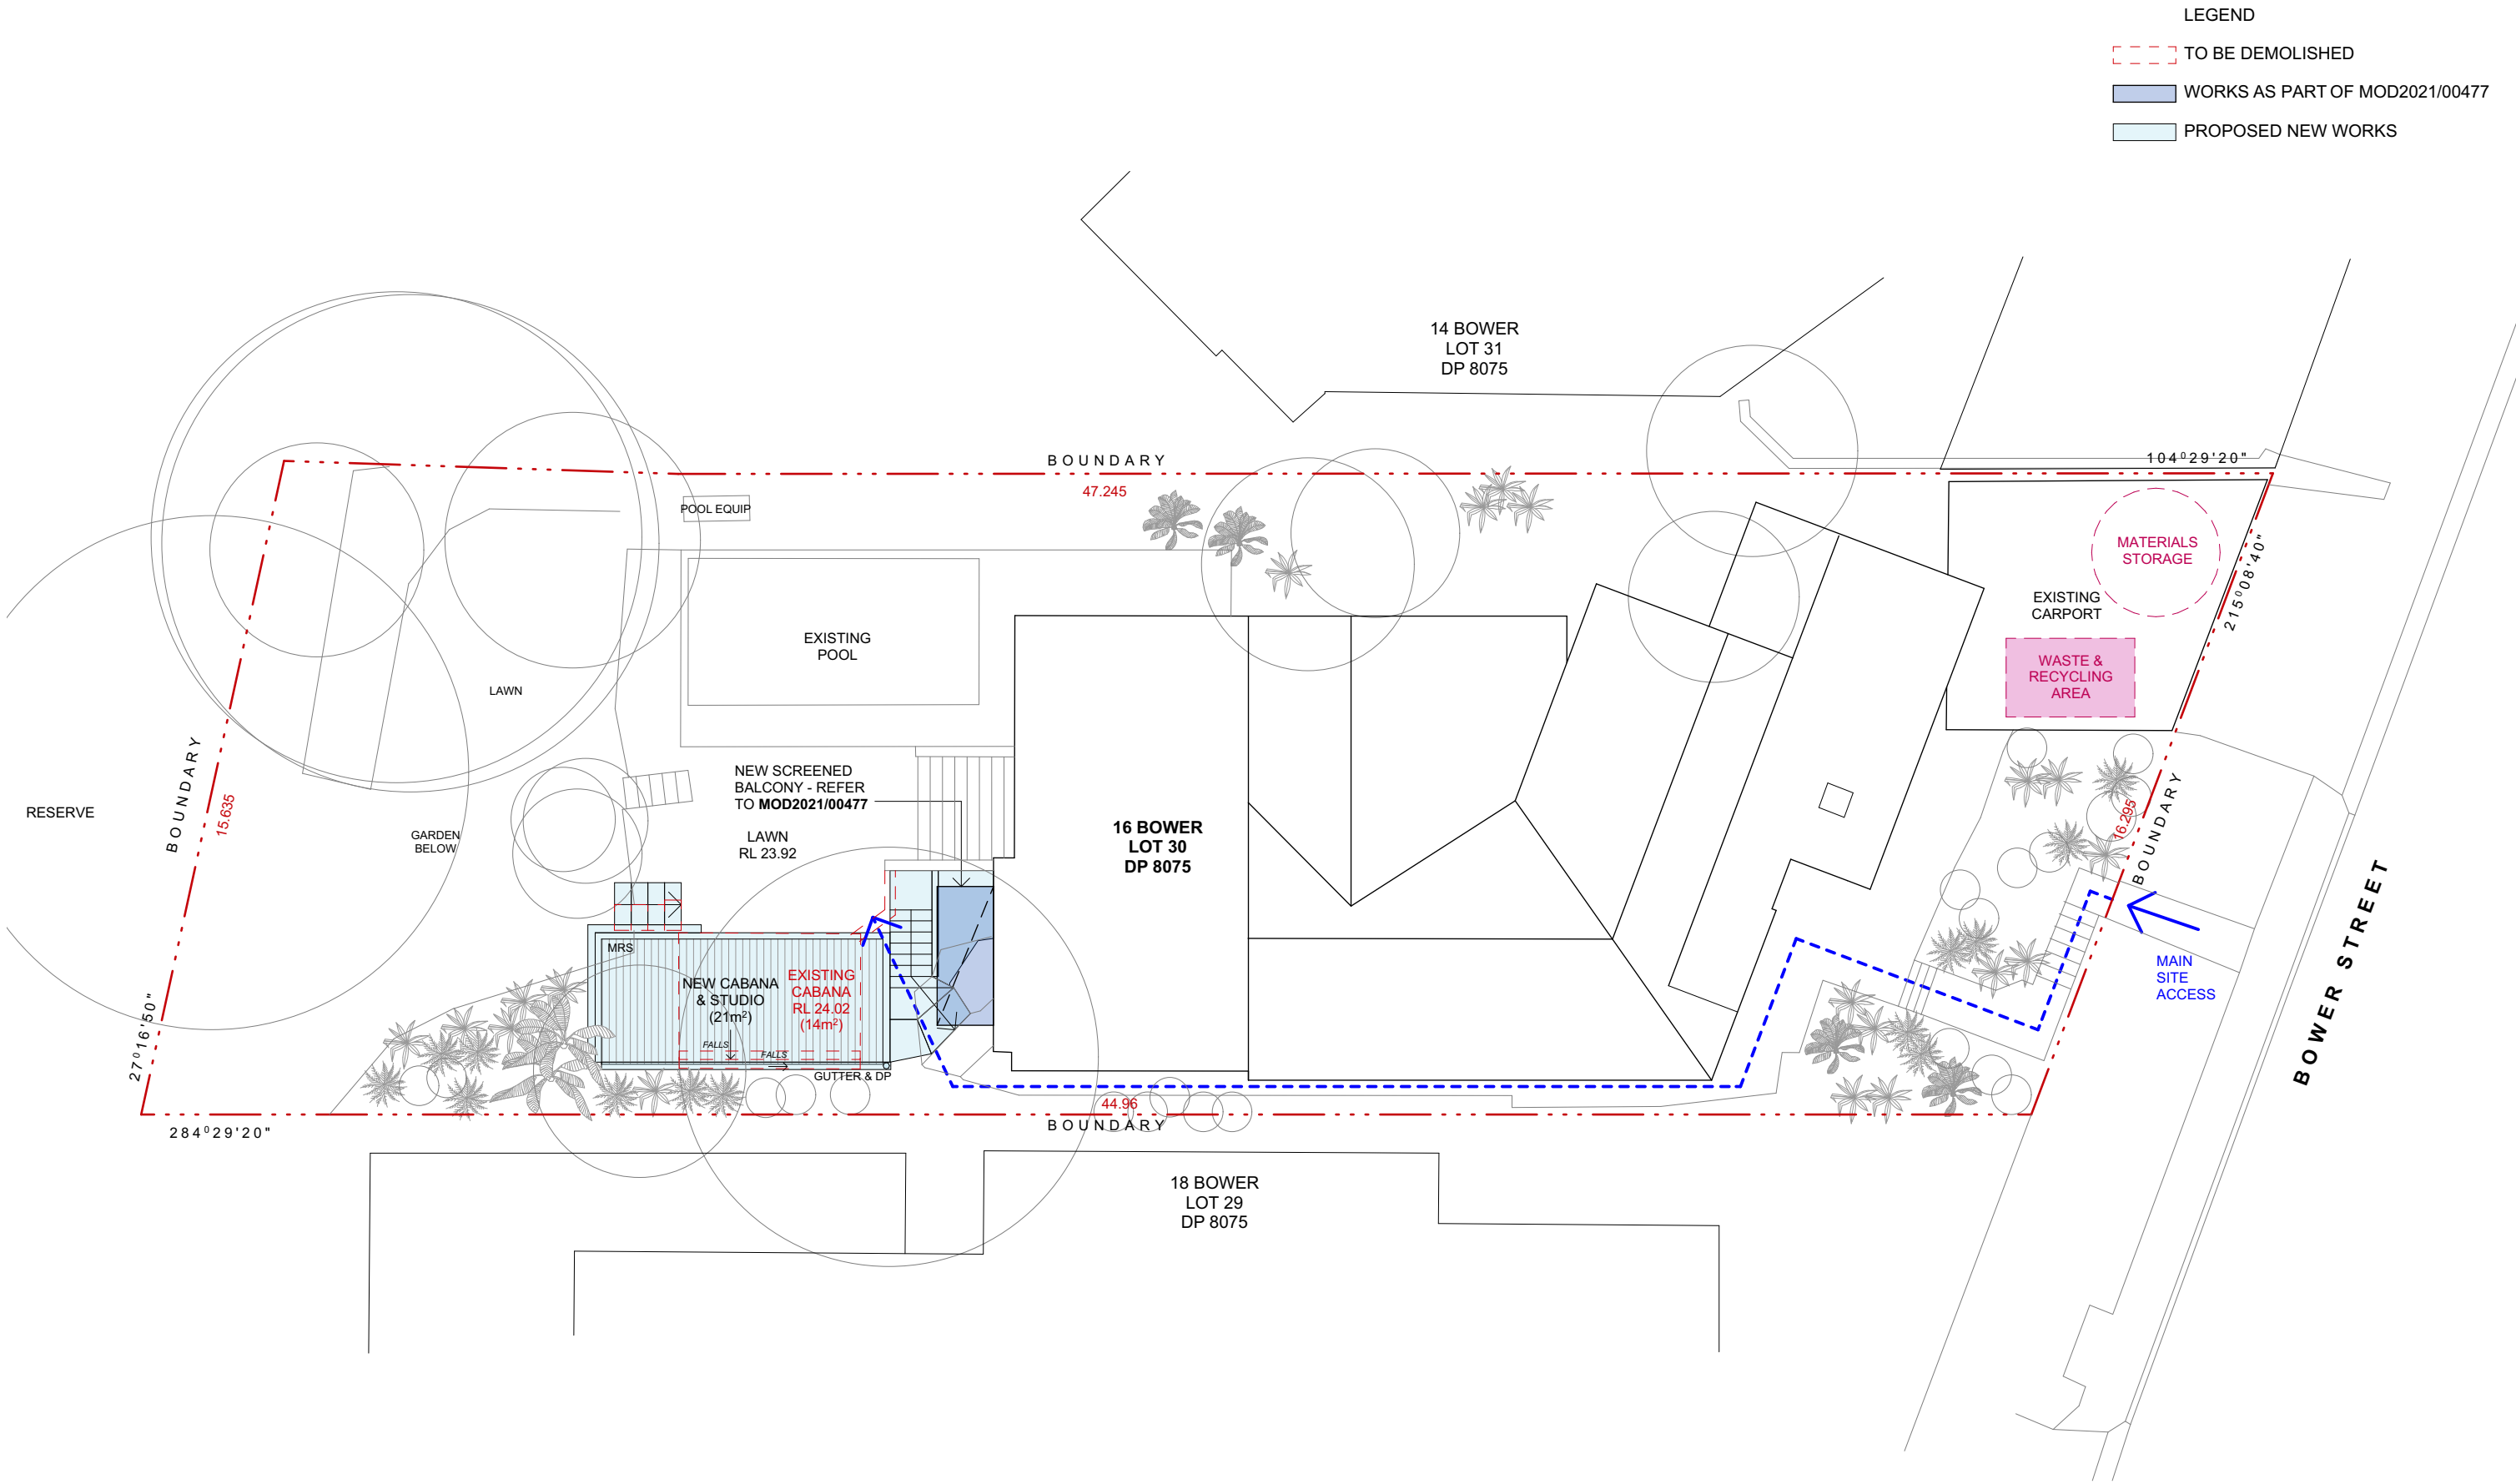

LEGEND

- TO BE DEMOLISHED
- WORKS AS PART OF MOD2021/00477
- PROPOSED NEW WORKS

DATE
7/09/2023
25/10/2023

DESCRIPTION
ISSUE FOR REVIEW BY CLIENT
ISSUE FOR DA

REV
A
B

TEOLAM ARCHITECTS

47/30 GADIGAL AVENUE
ZETLAND NSW, Australia, 2017
LT + 61 410 993 646 | LL + 61 410 634 405
E: HELLO@TEOLAMARCHITECTS.COM
NOMINATED ARCHITECT:
LENA TEO NSW ARB #7696 | LINDA LAM NSW ARB #9864

CLIENT
PAUL MITCHELL
PROJECT
BOWER STREET
ADDRESS
16 BOWER STREET, MANLY NSW 2095

DRAWING
SITE/ ROOF + WASTE
MANAGEMENT PLAN
- CHECK ALL DIMENSIONS ON SITE PRIOR TO THE COMMENCEMENT OF WORK
- USE FIGURED DIMENSIONS ONLY DO NOT SCALE
- COMPLY WITH RELEVANT AUTHORITY REQUIREMENTS
- COMPLY WITH BUILDING CODE OF AUSTRALIA
- COMPLY WITH RELEVANT AUSTRALIAN STANDARDS
- COPYRIGHT IN ALL DOCUMENTS AND DRAWINGS PREPARED BY TEOLAM ARCHITECTS

PROJECT NO. 2313	DRAWN LT
SCALE 1:150 @ A3	CHECKED LL
DWG NO. DA.01	REVISION B