


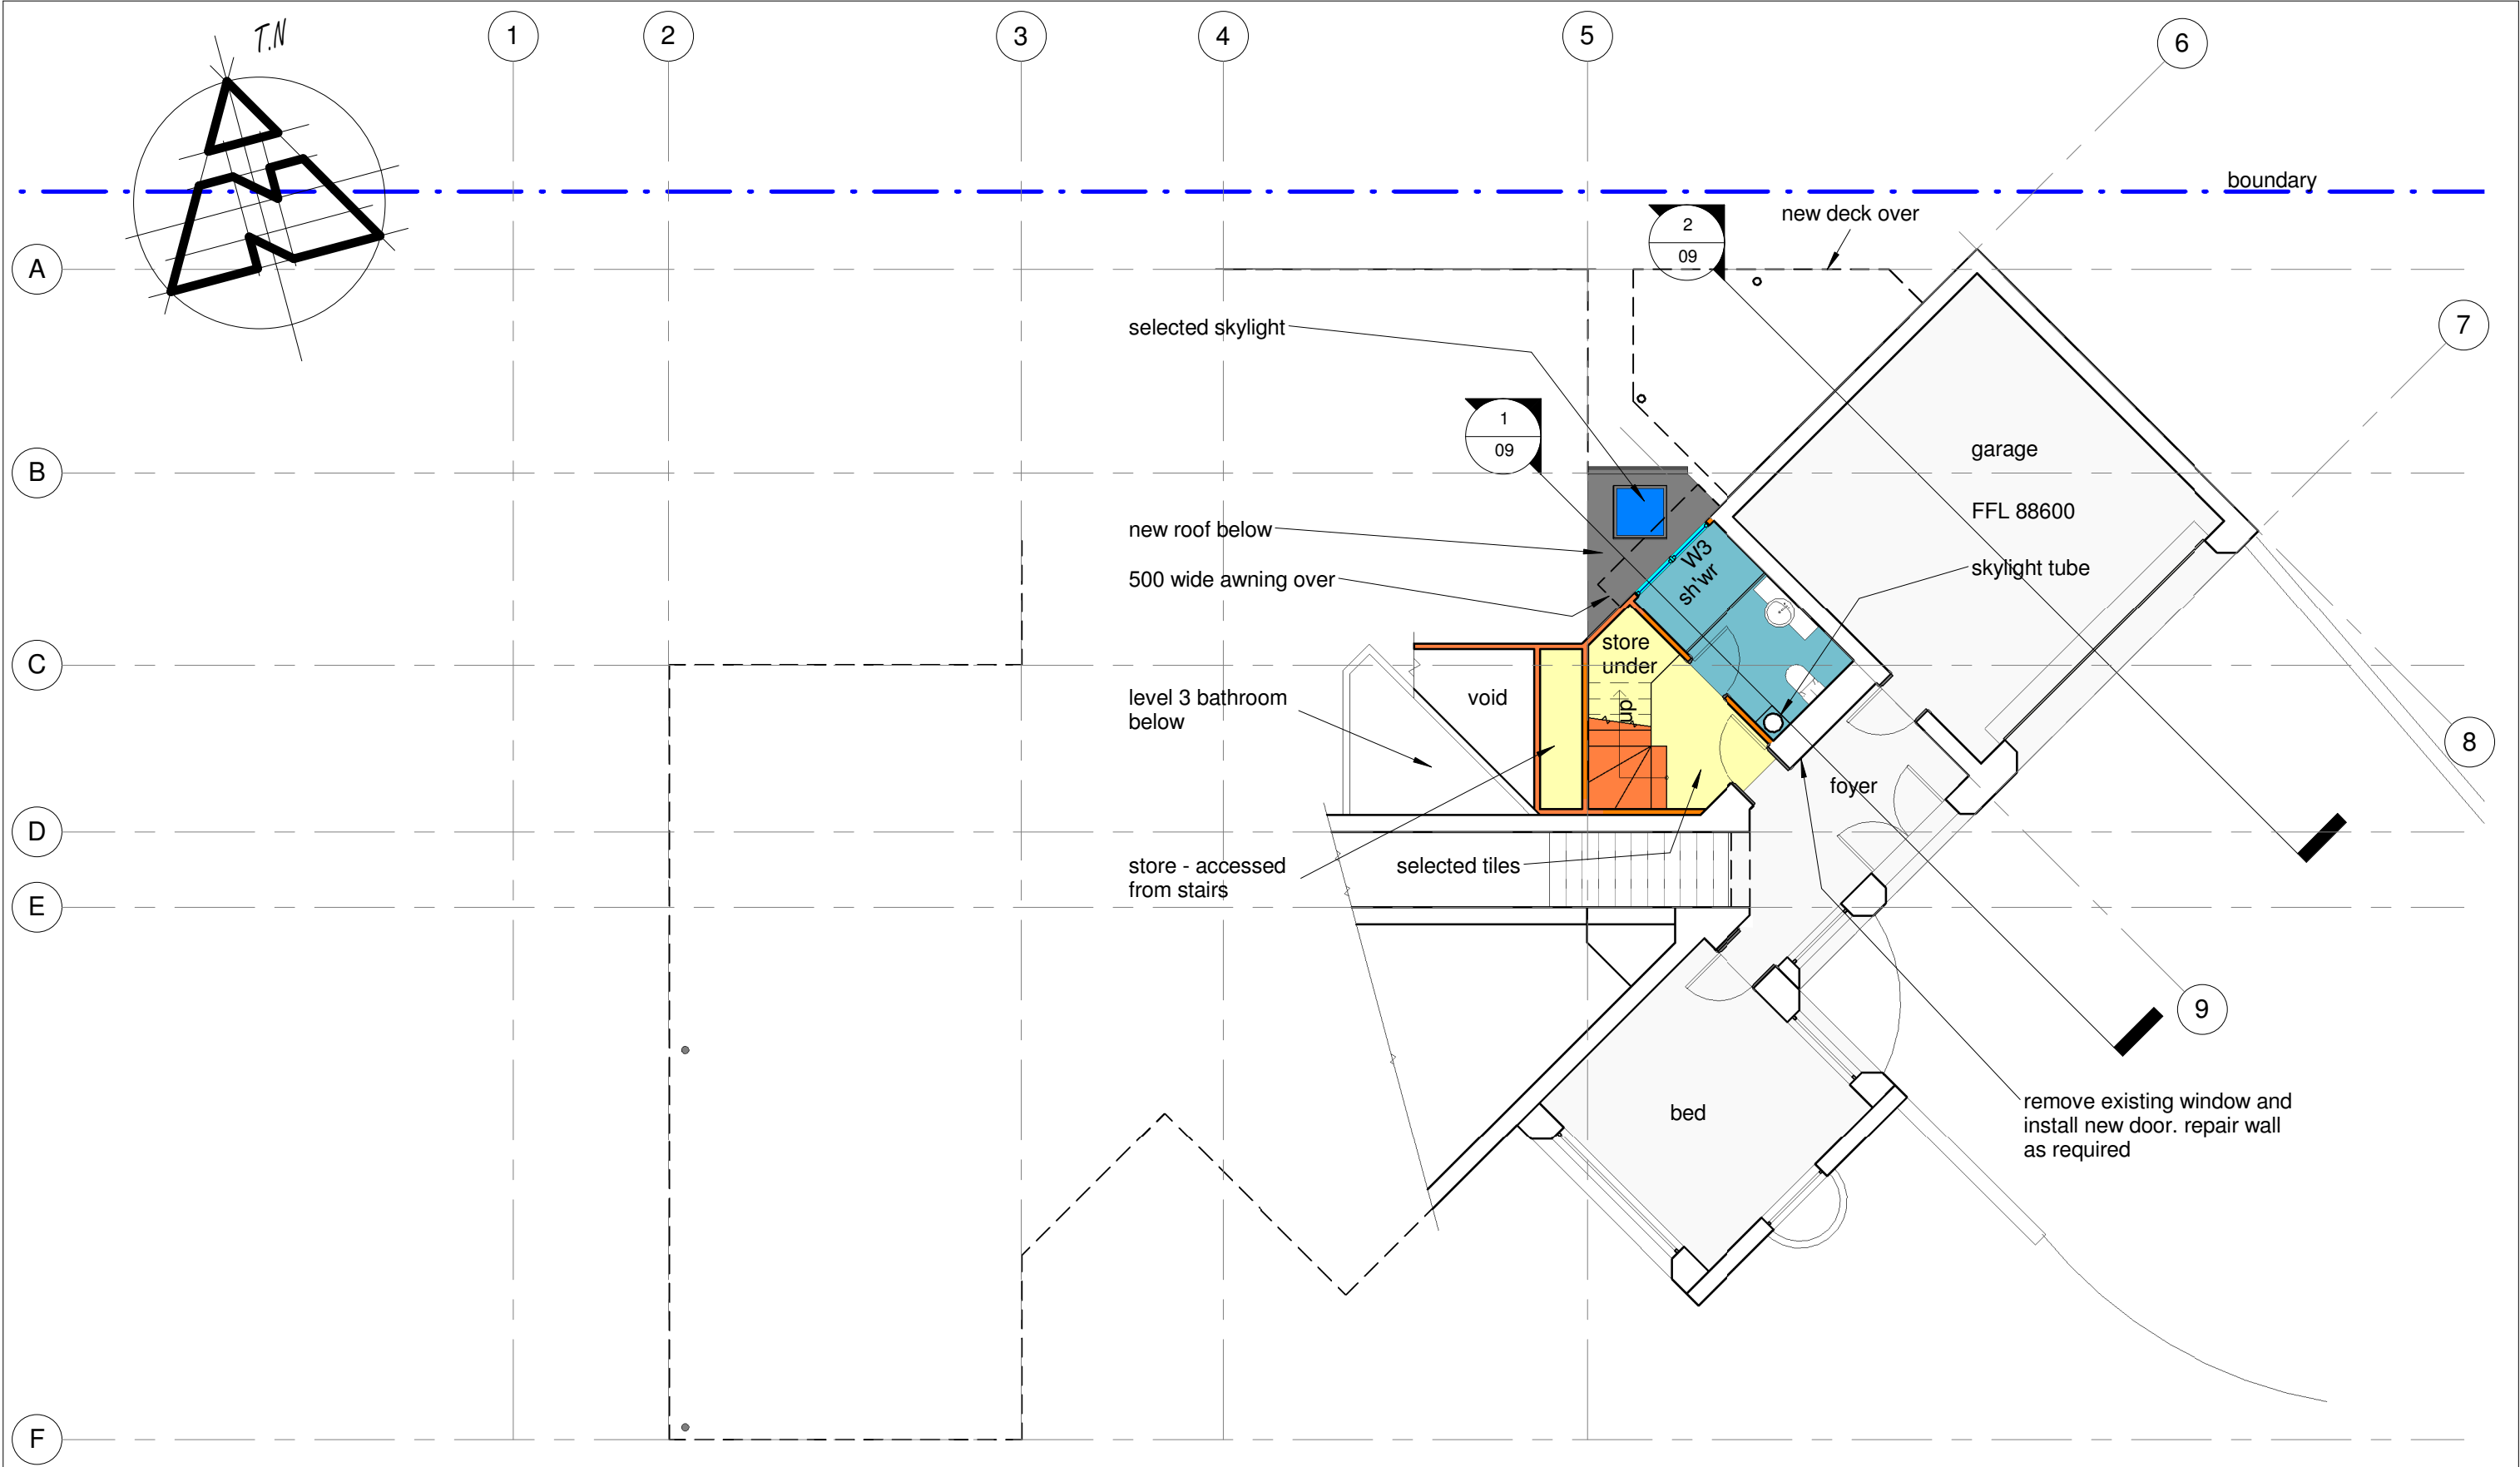

REVISION	 address 77 Riviera rd, Avalon 2017 phone 9973 3312 www.peterdownes.com			PROJECT PROPOSED ALTERATIONS TO EXISTING DWELLING AT 8 CAPRI CLOSE, AVALON		DRAWN PD	CHECKED PD
				DRAWING LEVEL 2		SCALE 1 : 100	DATE 13/09/16
						DRG. No. A3	1602 03