


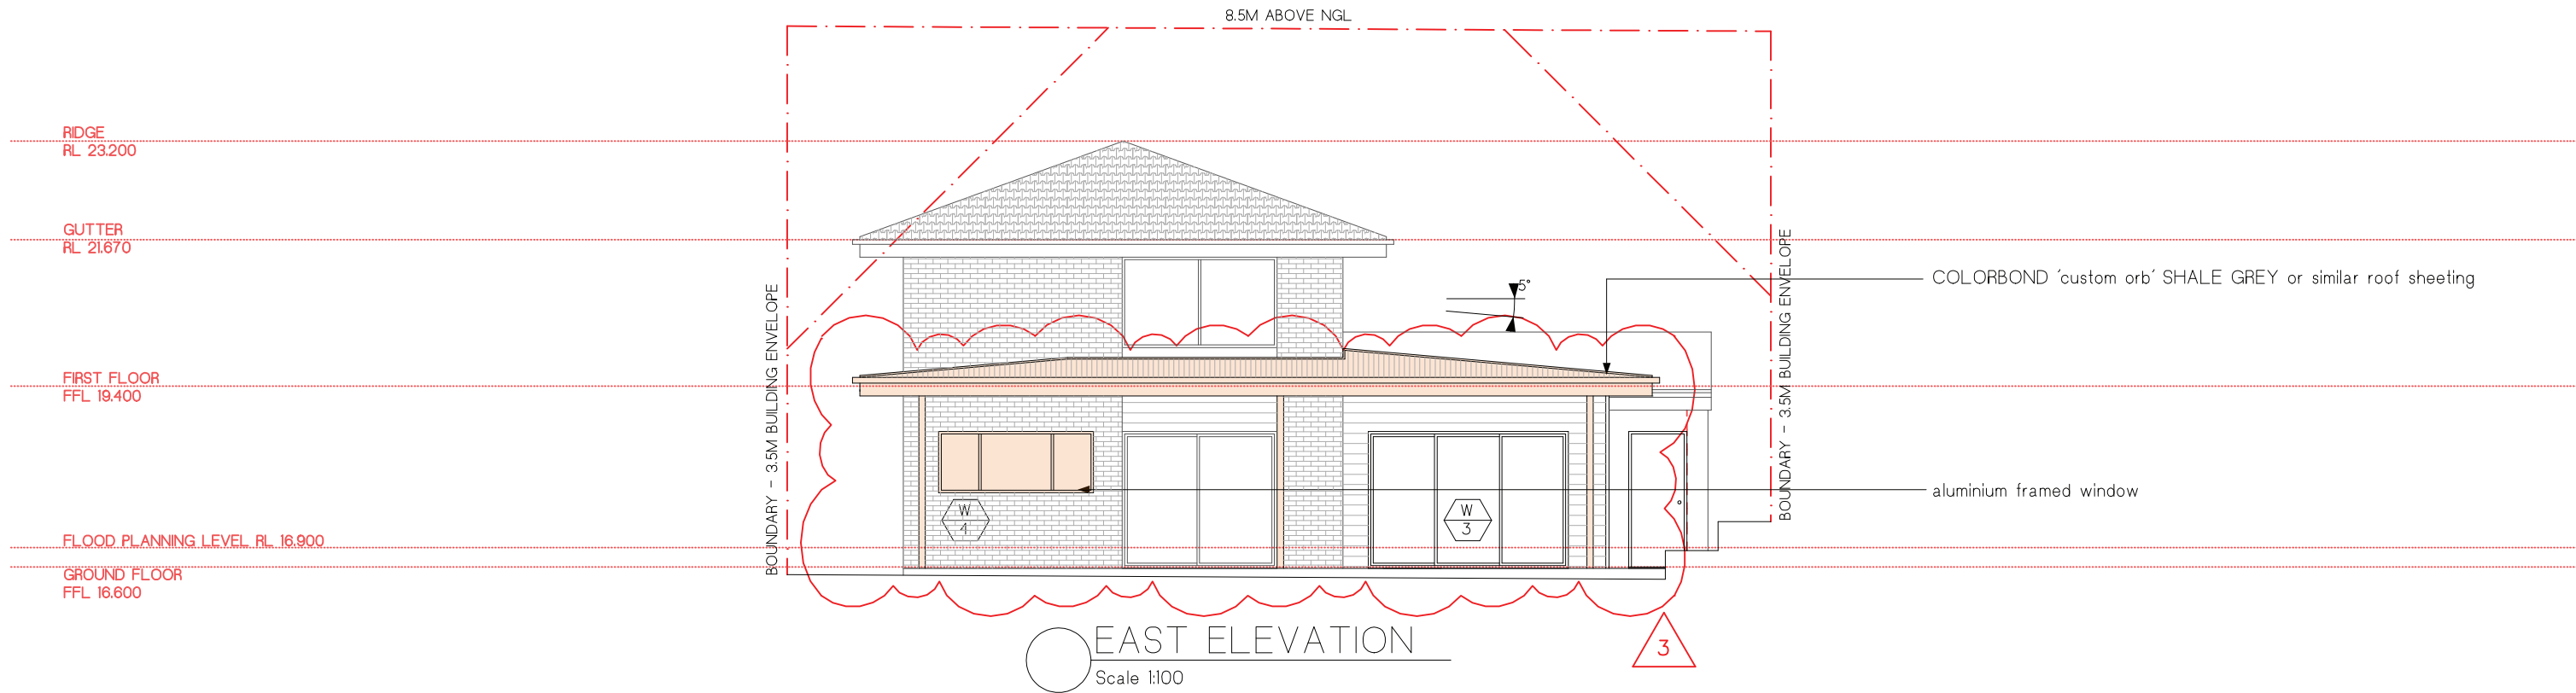

New construction to comply with Flood Risk Management Report dated December 2018, prepared by Taylor Consulting Engineers

 **northern
beaches
council**

**THIS PLAN IS TO BE READ IN
CONJUNCTION WITH
THE CONDITIONS OF DEVELOPMENT
CONSENT**

MOD2019/0569



 PITTWATER DESIGN + DRAFT M. +61 422 050 001 E. info@pittwaterdd.com.au www.pittwaterdd.com.au	COPYRIGHT- THIS DOCUMENT IS AND SHALL REMAIN THE PROPERTY OF PITTWATER DESIGN AND DRAFT. PITTWATER DESIGN AND DRAFT. CONDITIONS OF USE: THIS DOCUMENT MAY ONLY BE USED FOR THE PURPOSE OF WHICH IT WAS COMMISSIONED AND IN ACCORDANCE WITH THE TERMS OF ENGAGEMENT FOR COMMISSION. ALL WORKS ARE TO BE IN ACCORDANCE WITH AUSTRALIAN STANDARDS, THE BUILDING CODE OF AUSTRALIA, OTHER RELEVANT CODES AND MANUFACTURERS' SPECIFICATIONS. DO NOT SCALE FROM DRAWINGS. BUILDER/CONTRACTORS ARE TO VERIFY ALL DIMENSIONS PRIOR TO COMMENCEMENT OF SITE WORK OR OFF-SITE FABRICATION.	ISSUE 3	DATE 23.10.19	AMENDMENT MODIFICATION OF CONSENT ISSUE	ADDRESS: 17 ORANA ROAD, MONA VALE		SHEET TITLE: ELEVATIONS - SHEET 2		DATE 23.10.19
					CLIENT: S + G WALLEY	SCALE: 1:100 @ A3	PROJECT No: 1731	DWG No: DA-05	ISSUE 3