



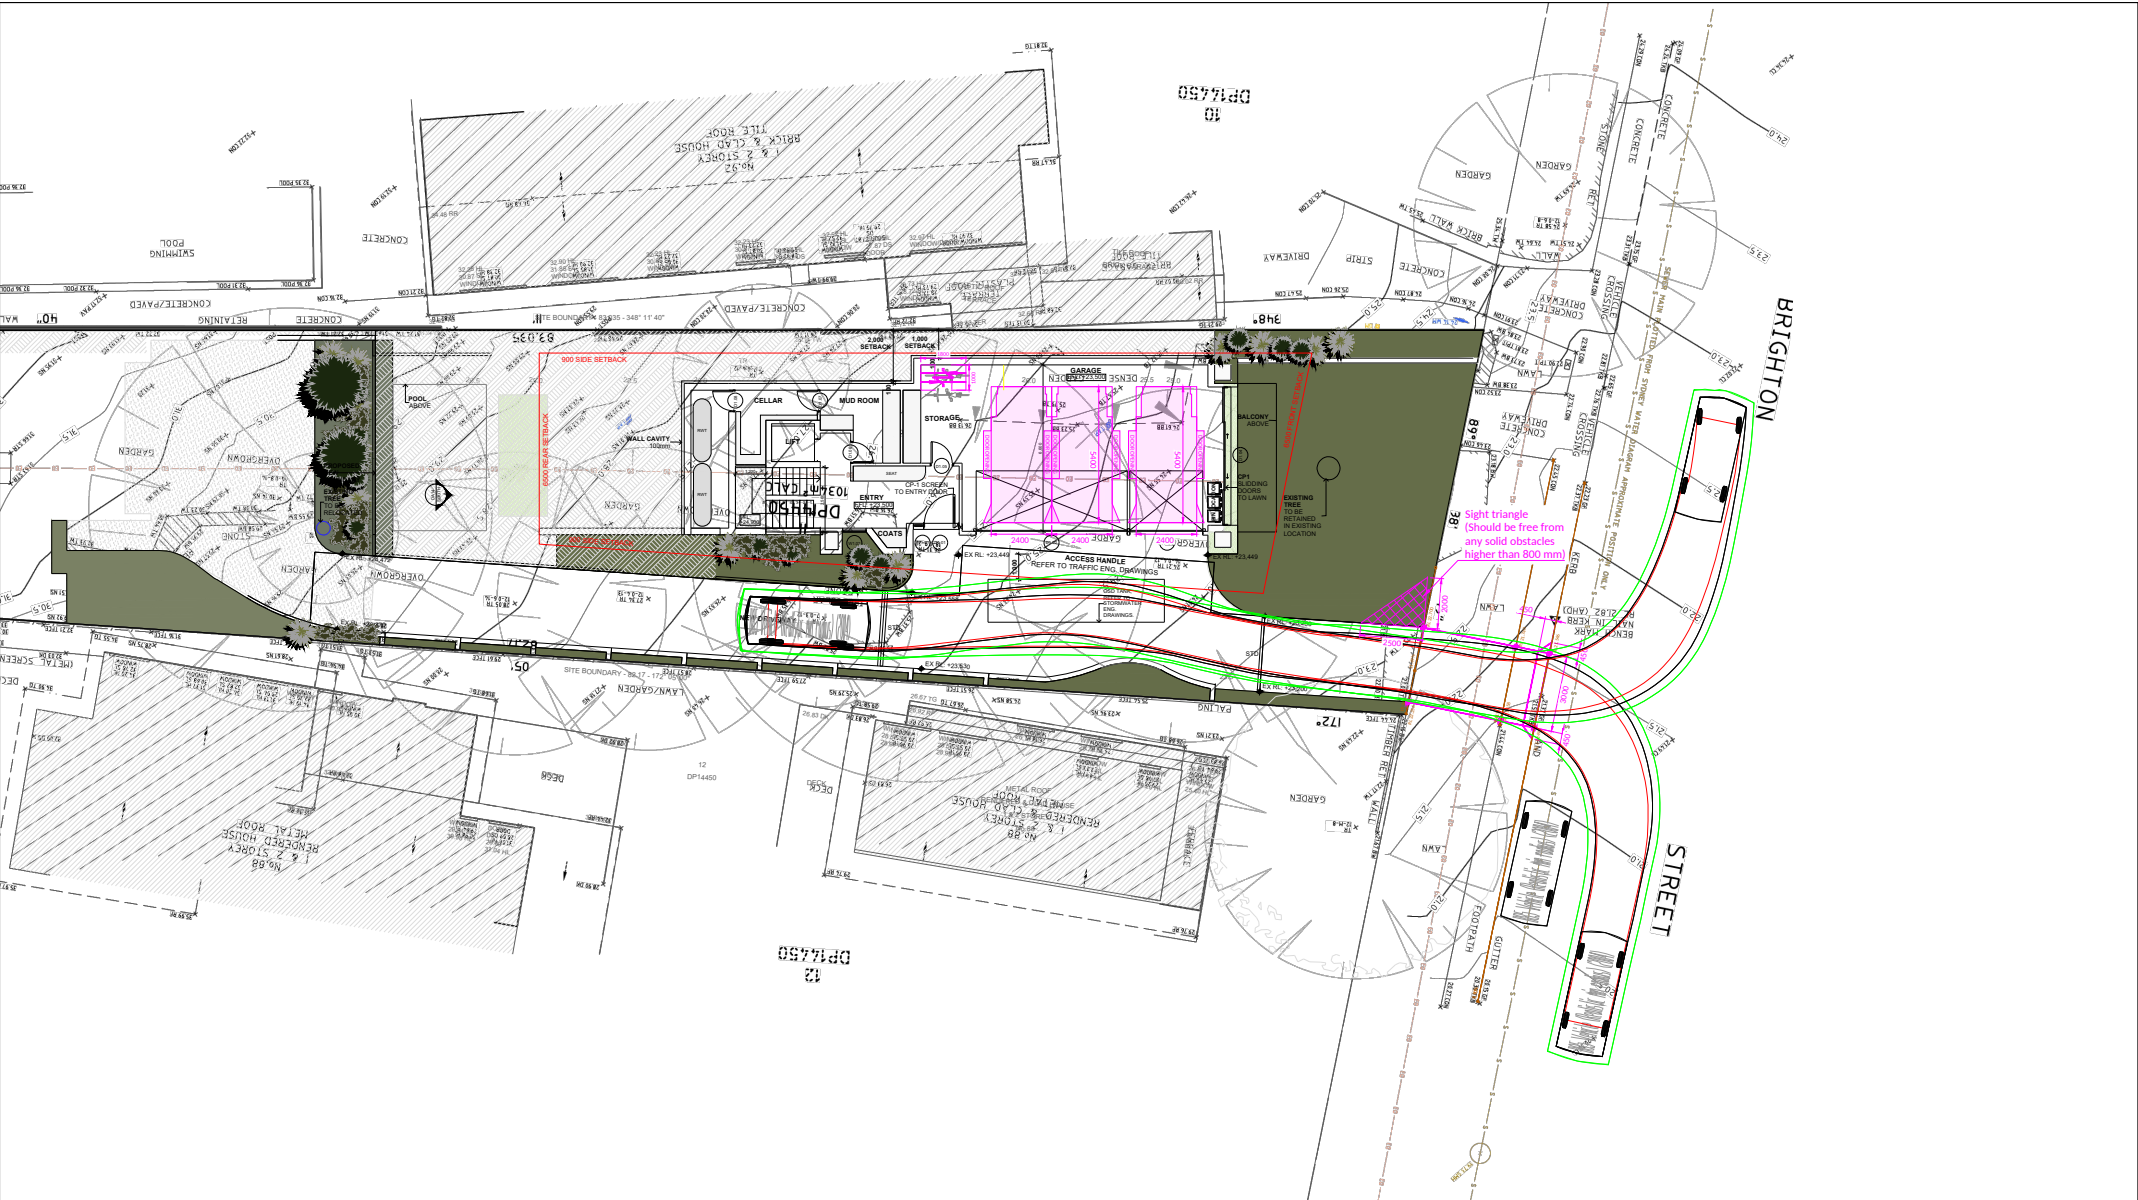

LEGEND:

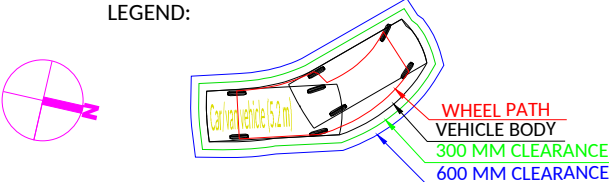


Dwg No 24101/01 | Rev. B | 22/10/2024
Client:
Watershed Architects


90 Brighton Street, Freshwater NSW 2096

Proposed car park layout
Design checks as per AS/NZS 2890 series

SCALE 1:300@A4

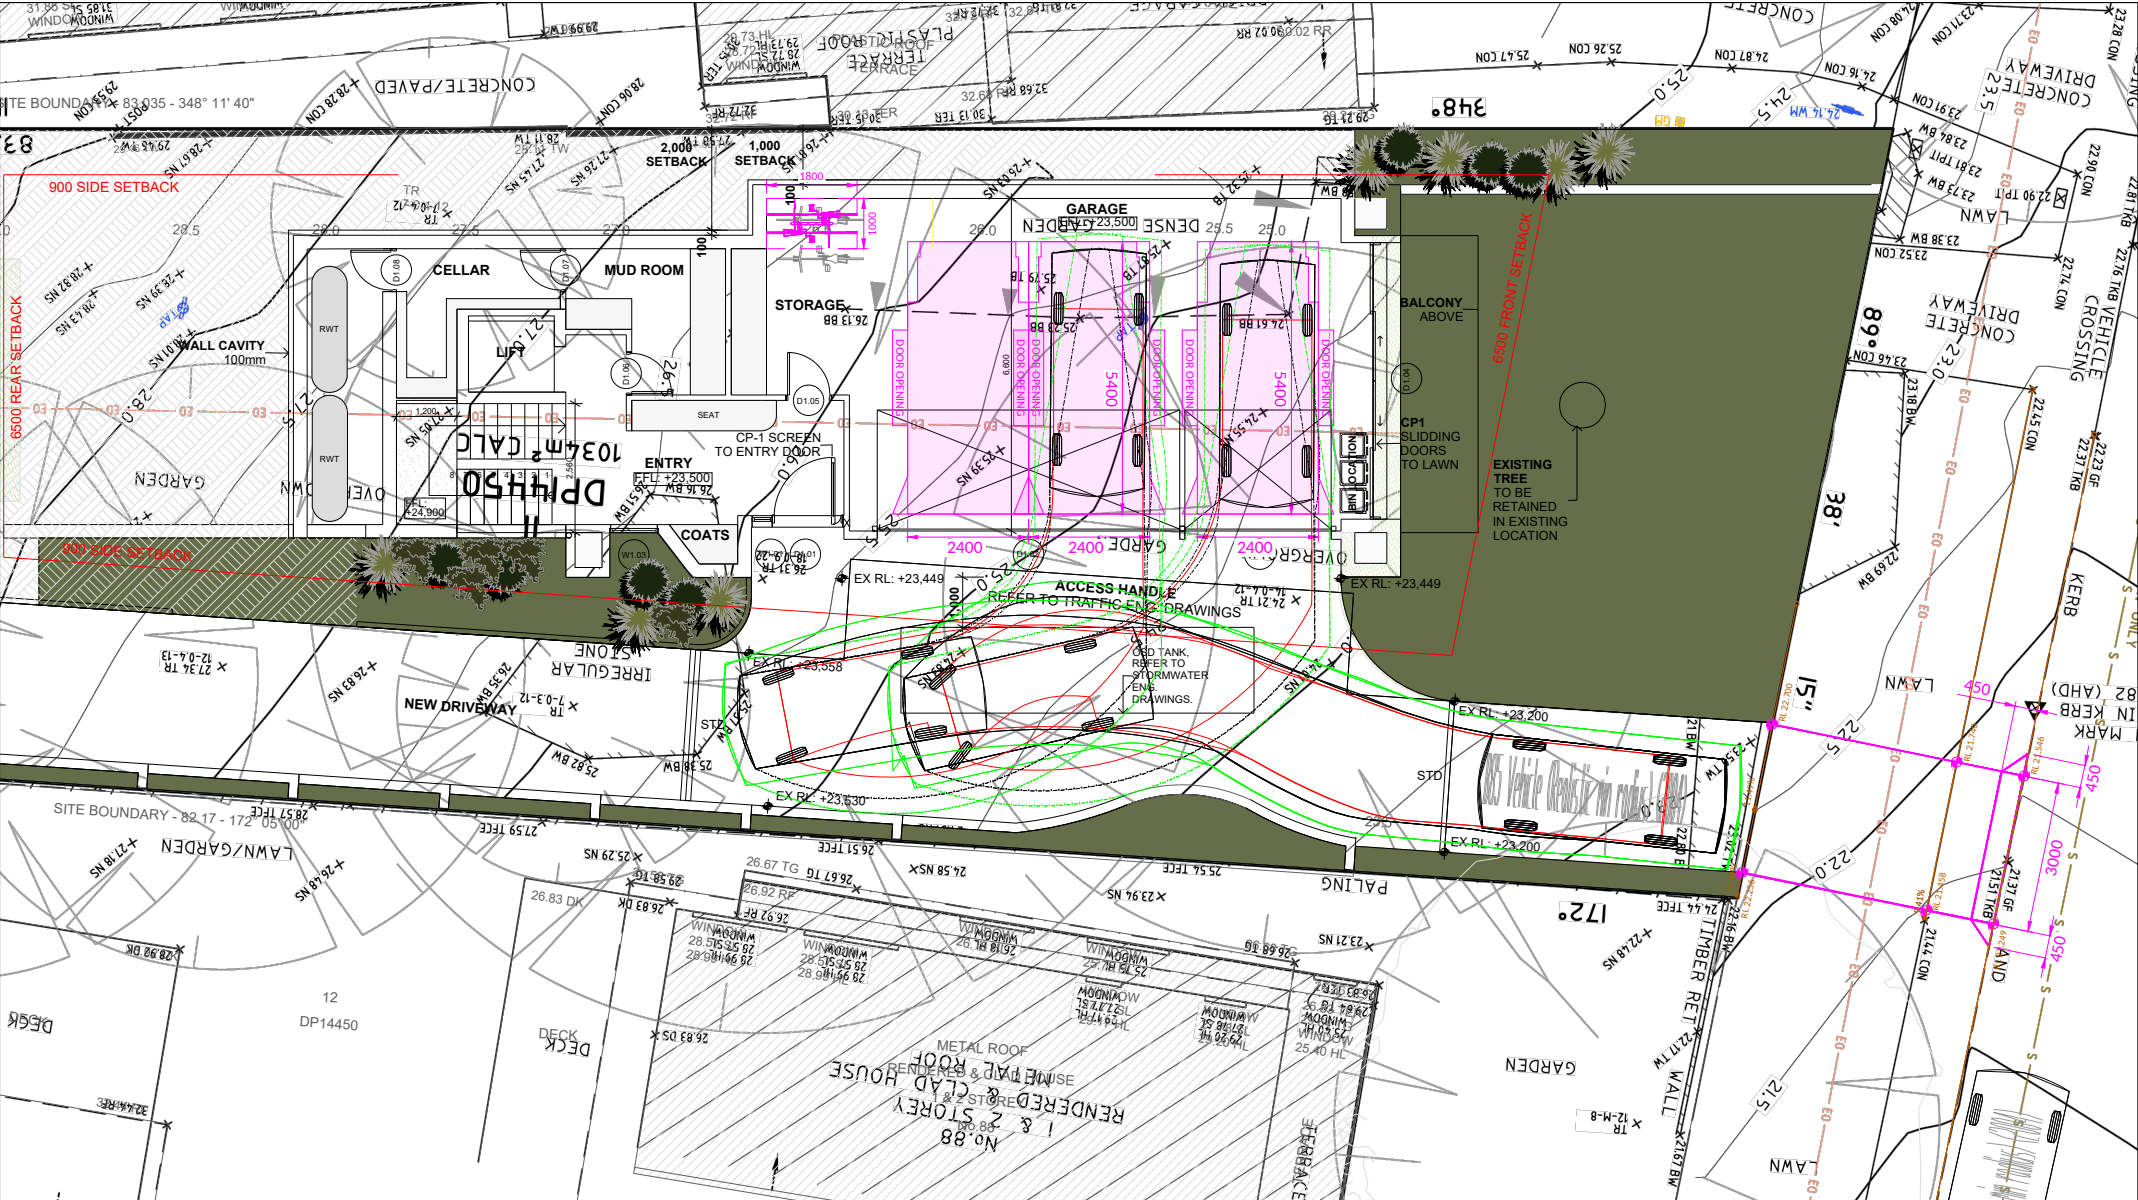

LEGEND:

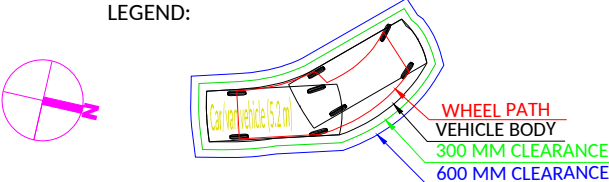


Dwg No 24101/02 | Rev. B | 22/10/2024
Client:
Watershed Architects


90 Brighton Street, Freshwater NSW 2096

Proposed car park layout
Design checks as per AS/NZS 2890 series

SCALE 1:150@A4

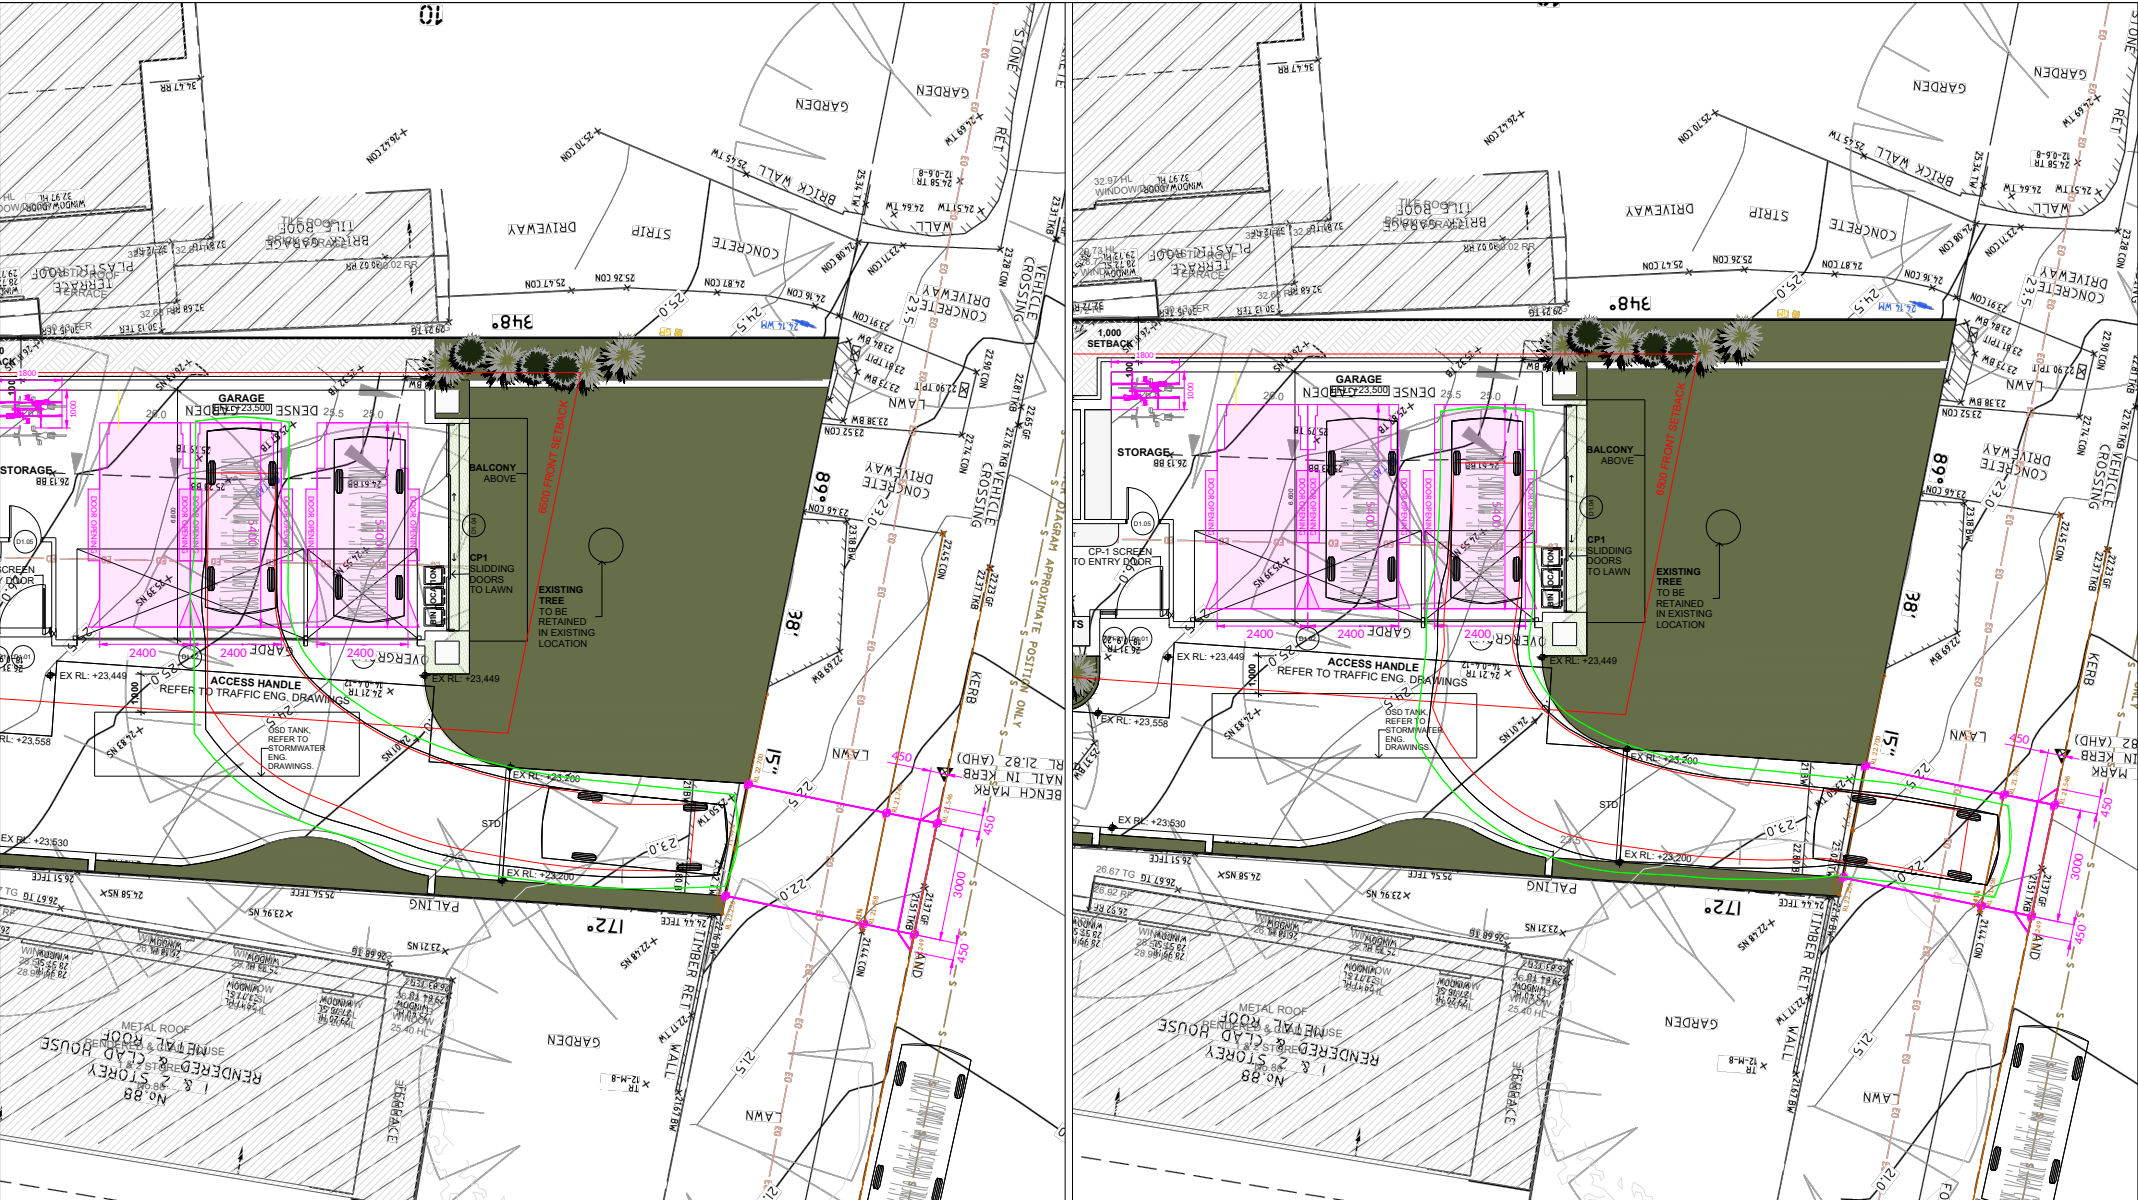

LEGEND:

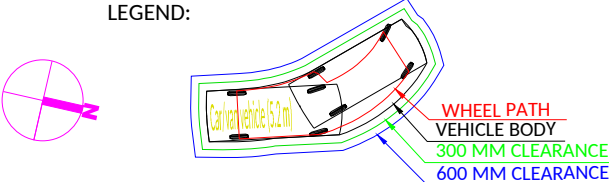

Dwg No 24101/03 Rev. B 22/10/2024
Client: Watershed Architects



90 Brighton Street, Freshwater NSW 2096

Proposed garage layout
Design checks as per AS/NZS 2890 series
Lot 1

SCALE 1:200@A4



LEGEND:

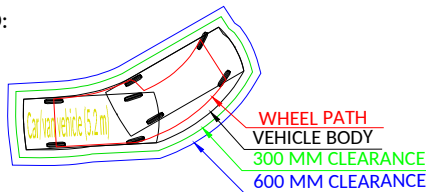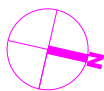



Dwg No 24101/04 Rev. B 22/10/2024
Client: Watershed Architects

90 Brighton Street, Freshwater NSW 2096

Proposed garage layout
Design checks as per AS/NZS 2890 series
Lot 1

SCALE 1:150@A4

PO Box 215 Bondi NSW 2026 | ph:+61 (0)2 9332 2024 | fax: +61 (0)2 9332 2022 | mob: +61 (0)414 978 067 | email: o.s@tefconsult.com.au | www.tefconsult.com.au

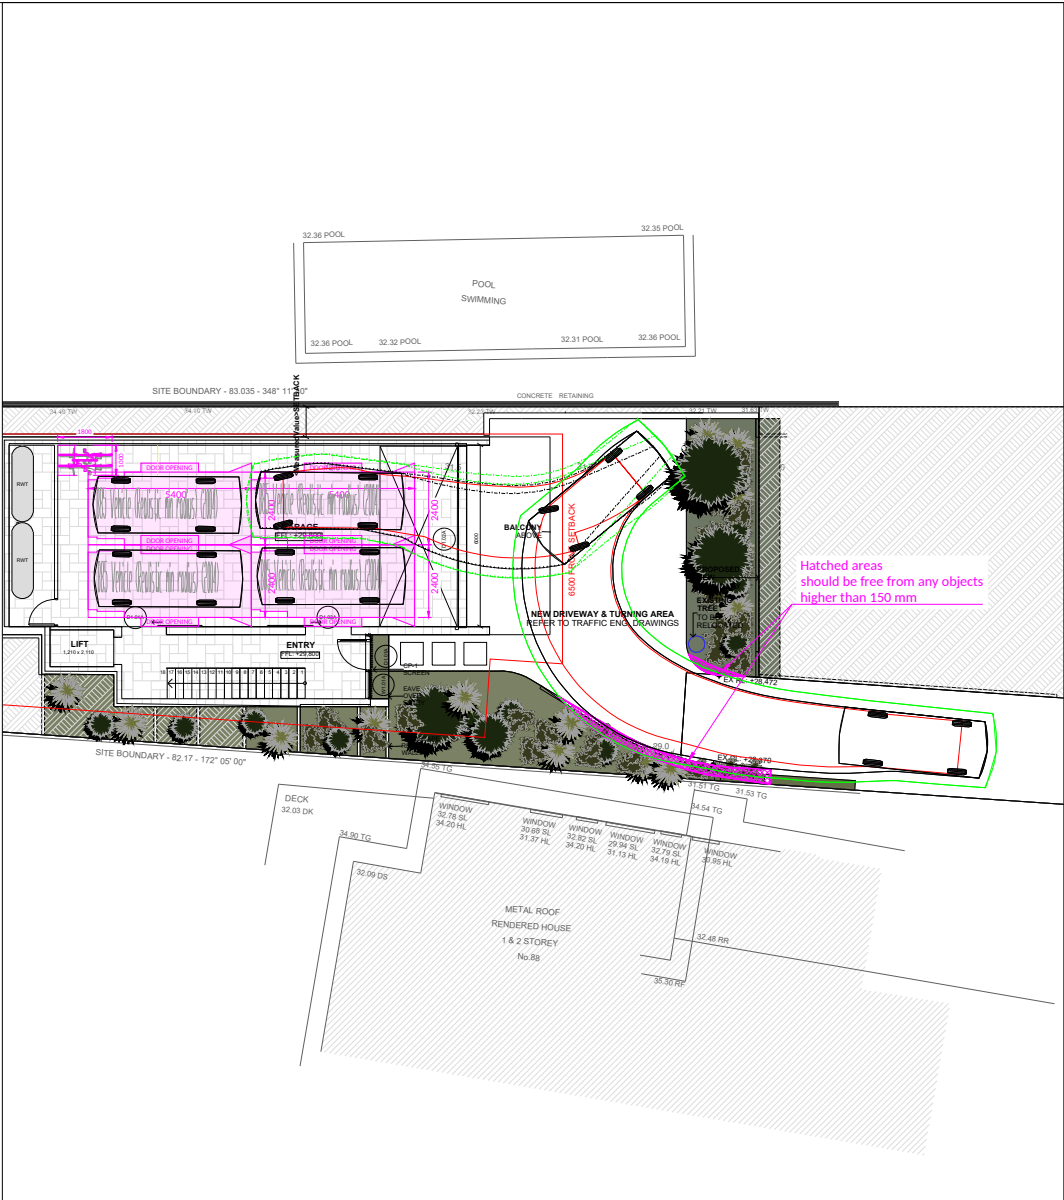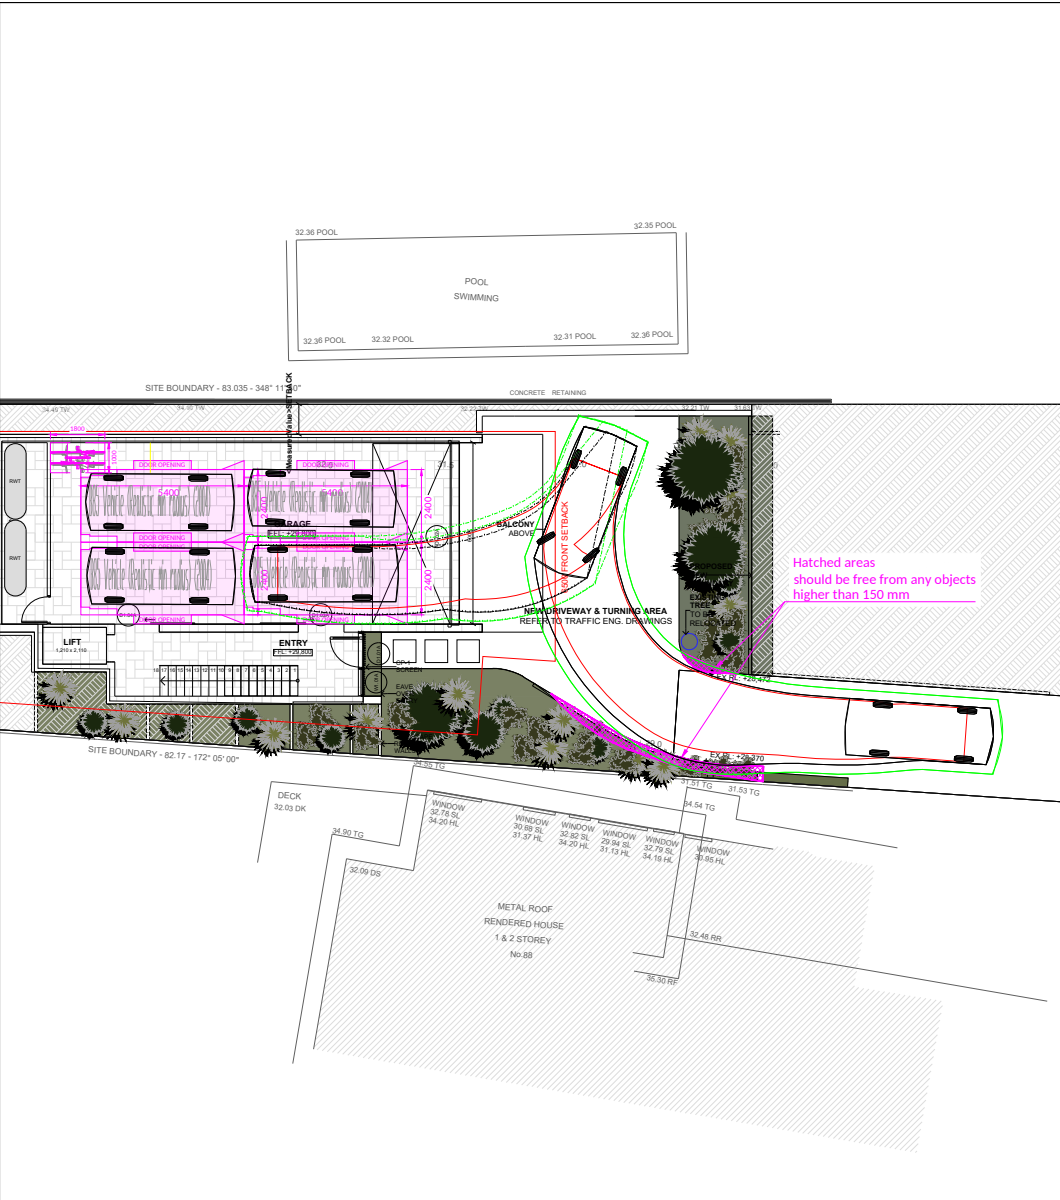

LEGEND:


WHEEL PATH
VEHICLE BODY
300 MM CLEARANCE
600 MM CLEARANCE

Dwg No 24101/06 | Rev. B | 22/10/2024
Client: Watershed Architects


90 Brighton Street, Freshwater NSW 2096

Proposed garage layout
Design checks as per AS/NZS 2890 series
Lot 2

SCALE 1:250@A4

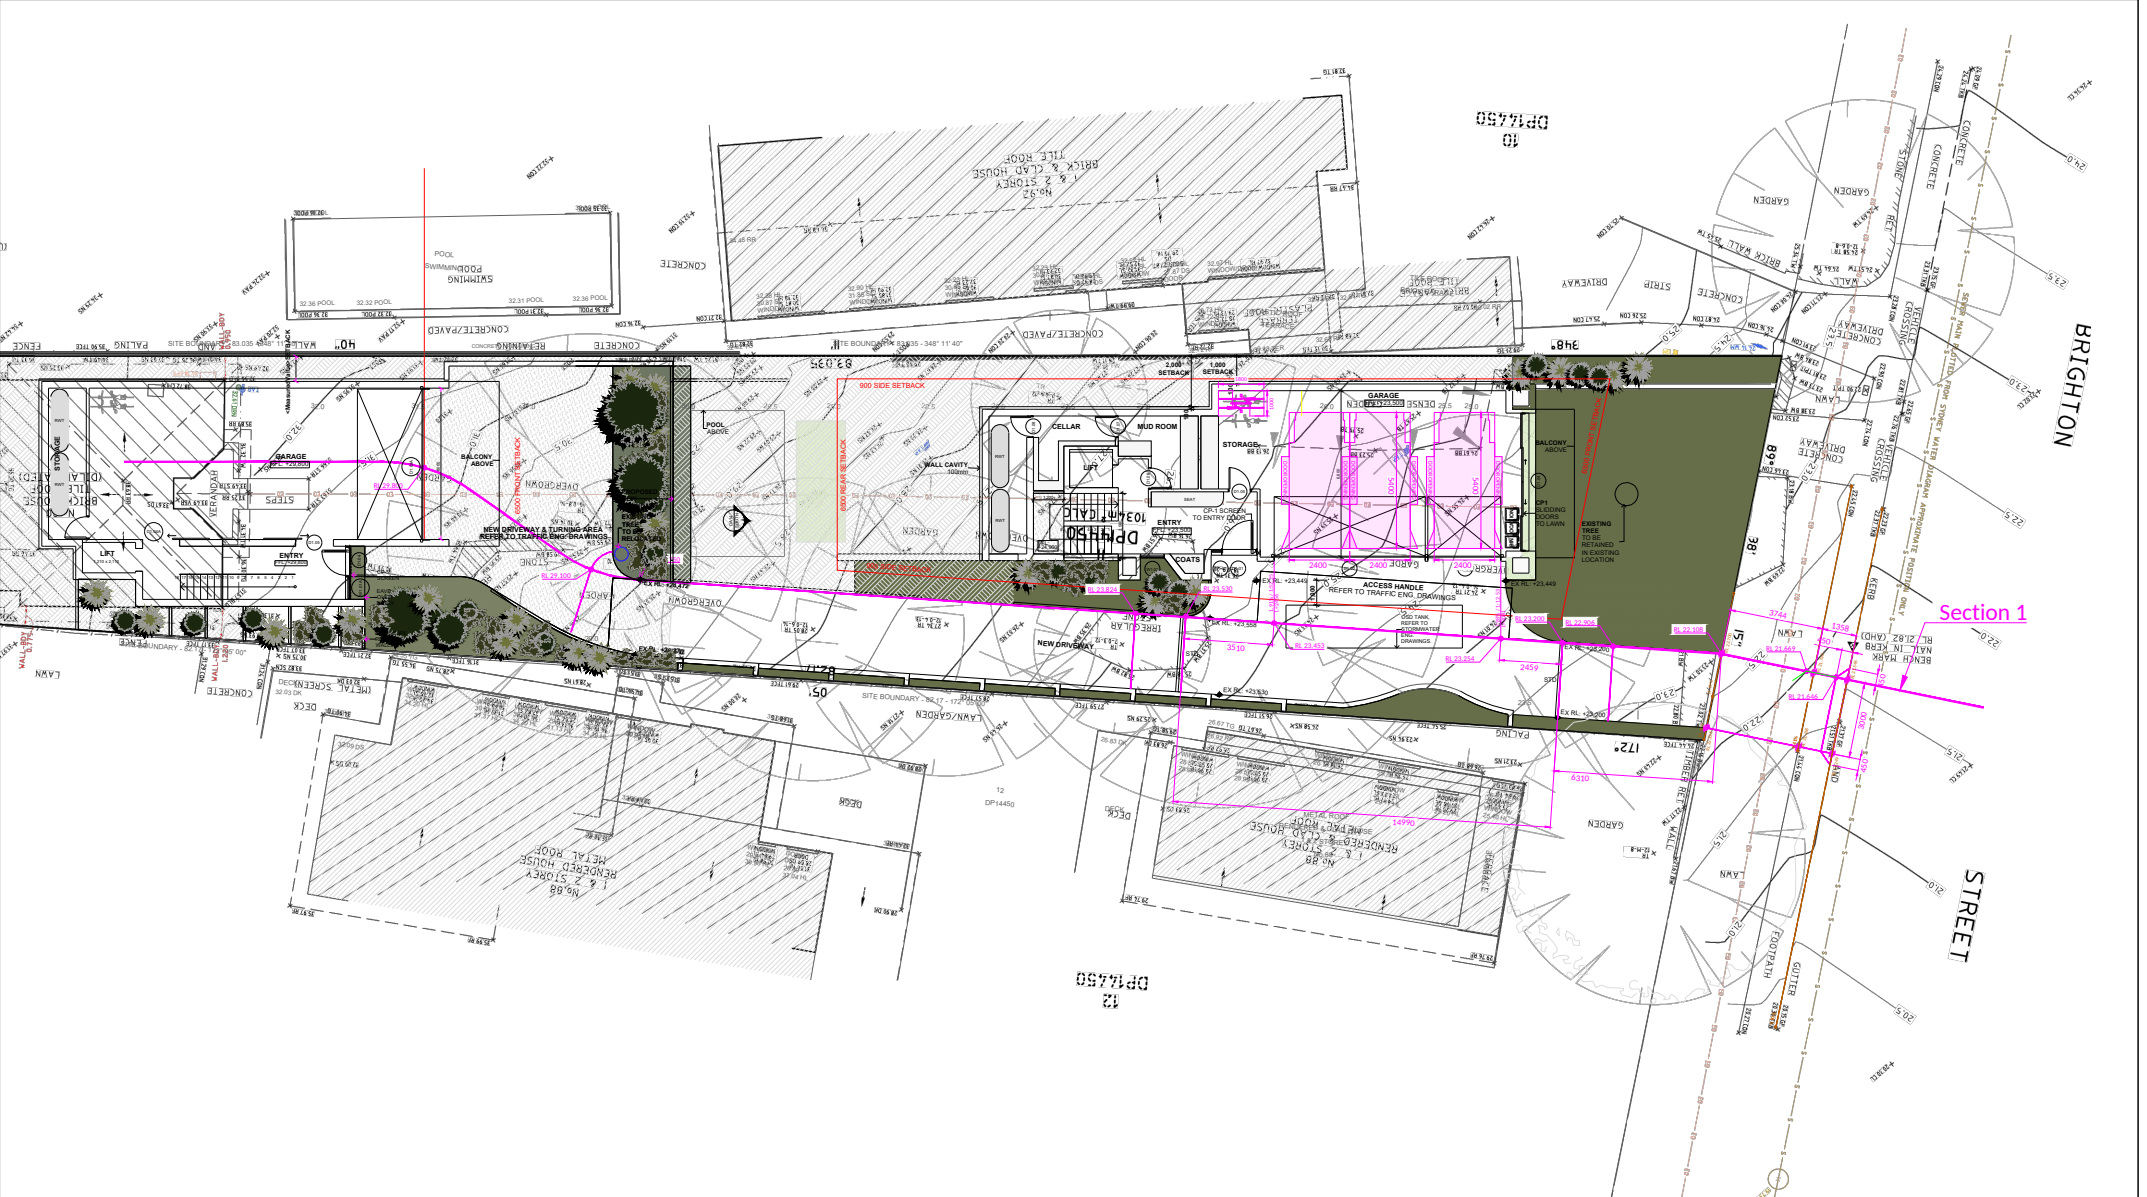

LEGEND:

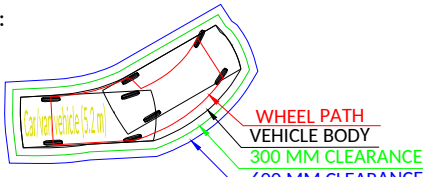



Dwg No 24101/07 | Rev. B | 22/10/2024


Client:
Watershed Architects

90 Brighton Street, Freshwater NSW 2096

Driveway design
Design checks as per AS/NZS 2890 series
Lot 1 and Lot 2

SCALE 1:300@A4

PO Box 215 Bondi NSW 2026 | ph:+61 (0)2 9332 2024 | fax: +61 (0)2 9332 2022 | mob: +61 (0)414 978 067 | email: o.s@tefconsult.com.au | www.tefconsult.com.au

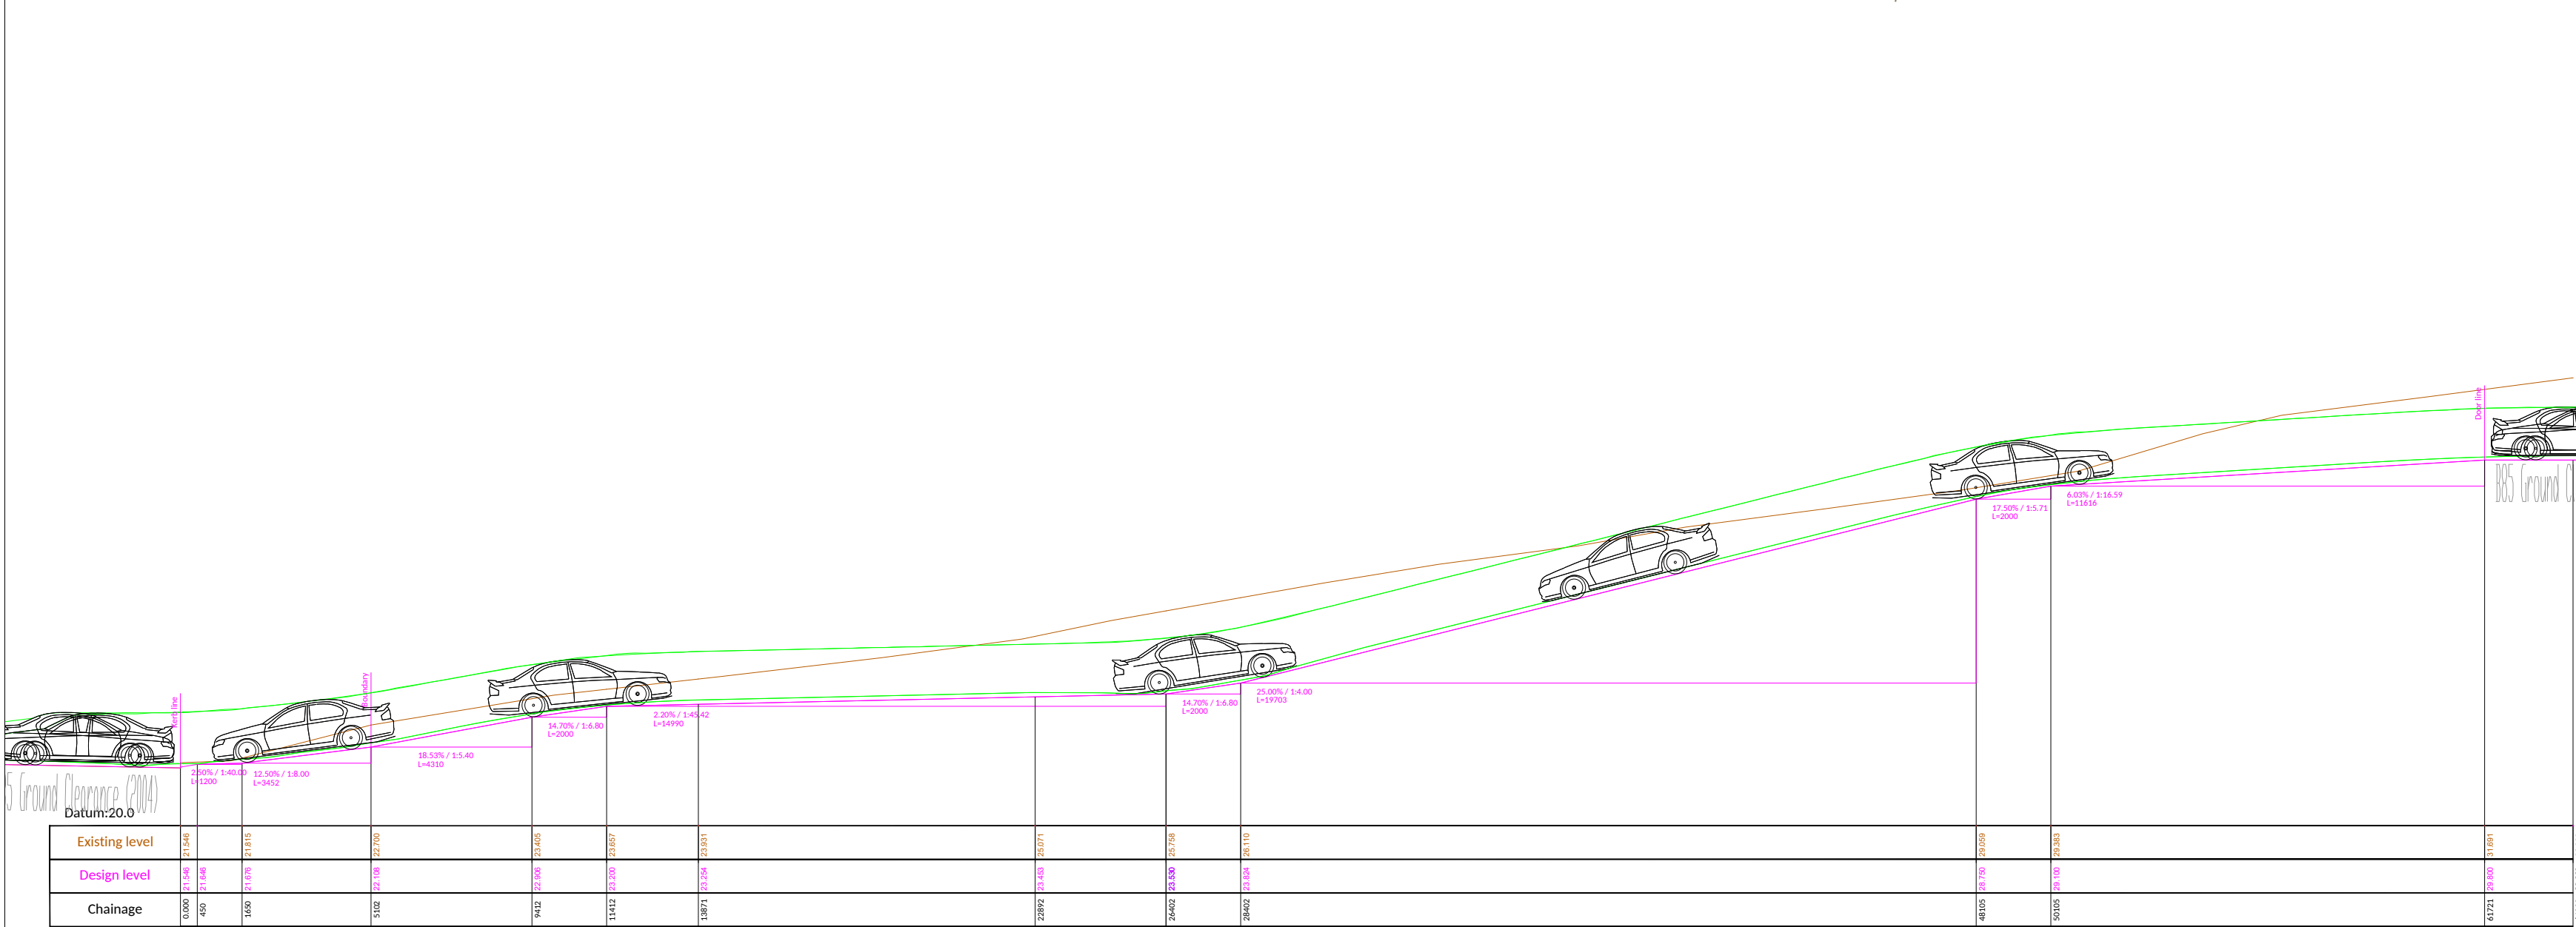

Section 1

LEGEND:



Dwg No 24101/08 Rev. B 22/10/2024

Client:
Watershed Architects

90 Brighton Street, Freshwater NSW 2096

Driveway section
Design checks as per AS/NZS 2890 series
Lot 1 and Lot 2

SCALE 1:150@A4