

ENTIRE SITE IS SPECIFIED AS INNER PROTECTION ZONE

- Existing Structure Removed

-Existing Structure

- Rendered Block Work Wall

- Colorbond Roof Bassalt

- Glass

- Timber Boards

- Tile
- Split Faced Sandstone Clad Block Work Wall

- Water Pool


- Painted Timber -Murobond Just White

- Glass Pool Fence to AS1926

- FC Sheeted Walls With Batten Joint Detail - Painted Murobond Dark Night

-Naturally Silvered Timber

-Concrete Floor

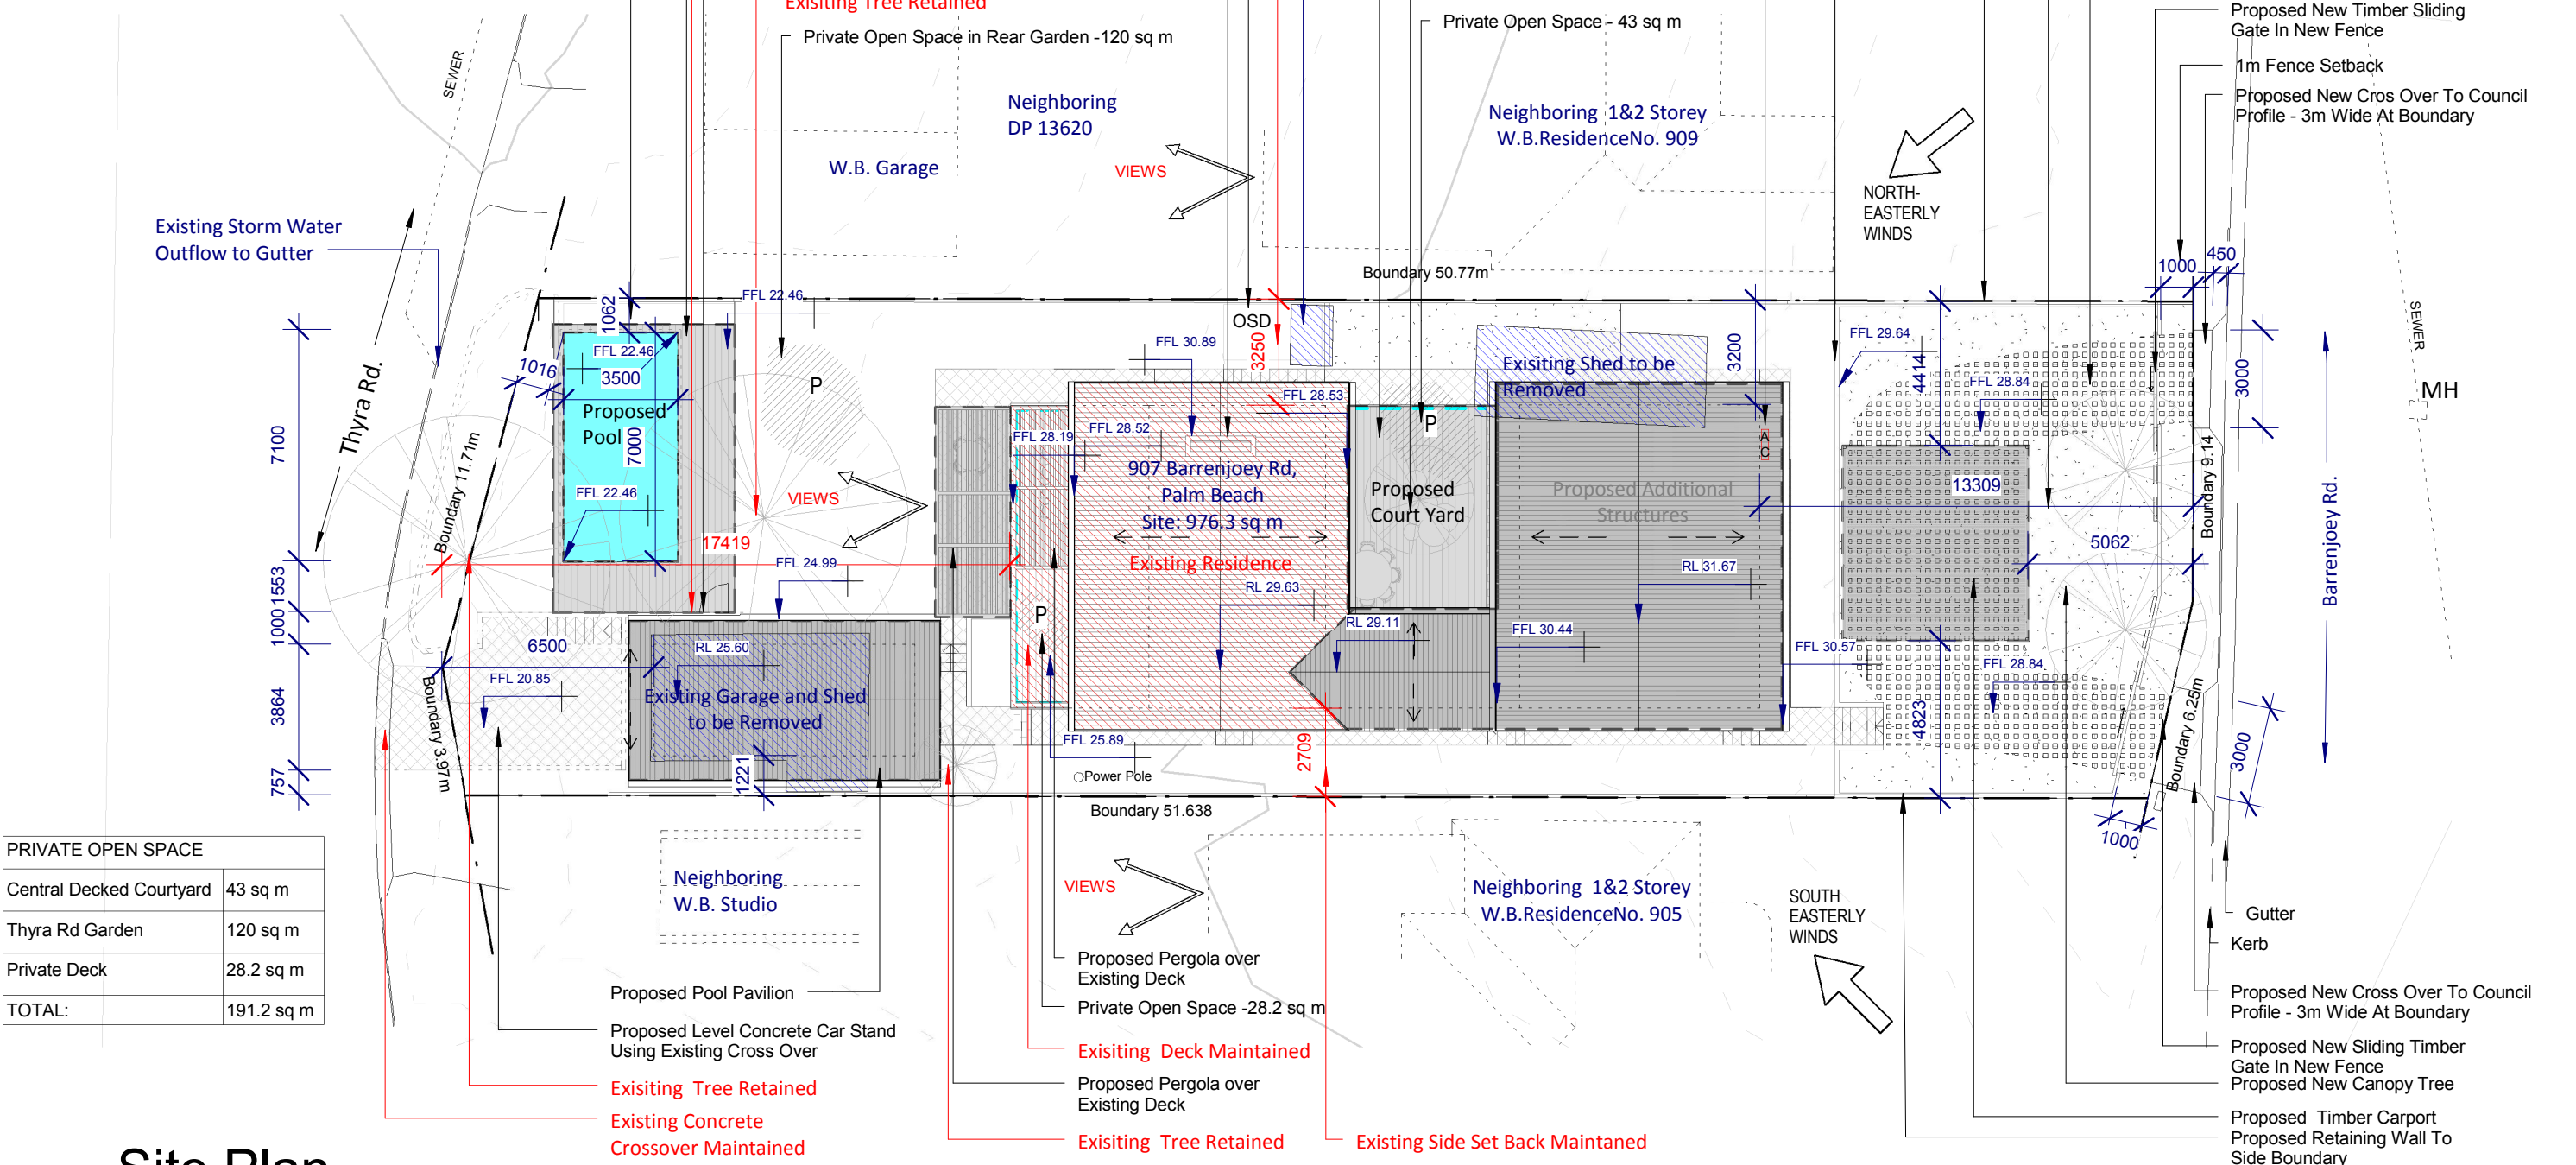

PRIVATE OPEN SPACE	
Central Decked Courtyard	43 sq m
Thyra Rd Garden	120 sq m
Private Deck	28.2 sq m
TOTAL:	191.2 sq m

1

Site Plan

1 : 200

The proposed works have been designed to comply with Australian Standards and the Building Code of Australia. These are codes are to be adhered to when constructed.