


NO. 778 PITTWATER ROAD, BROOKVALE

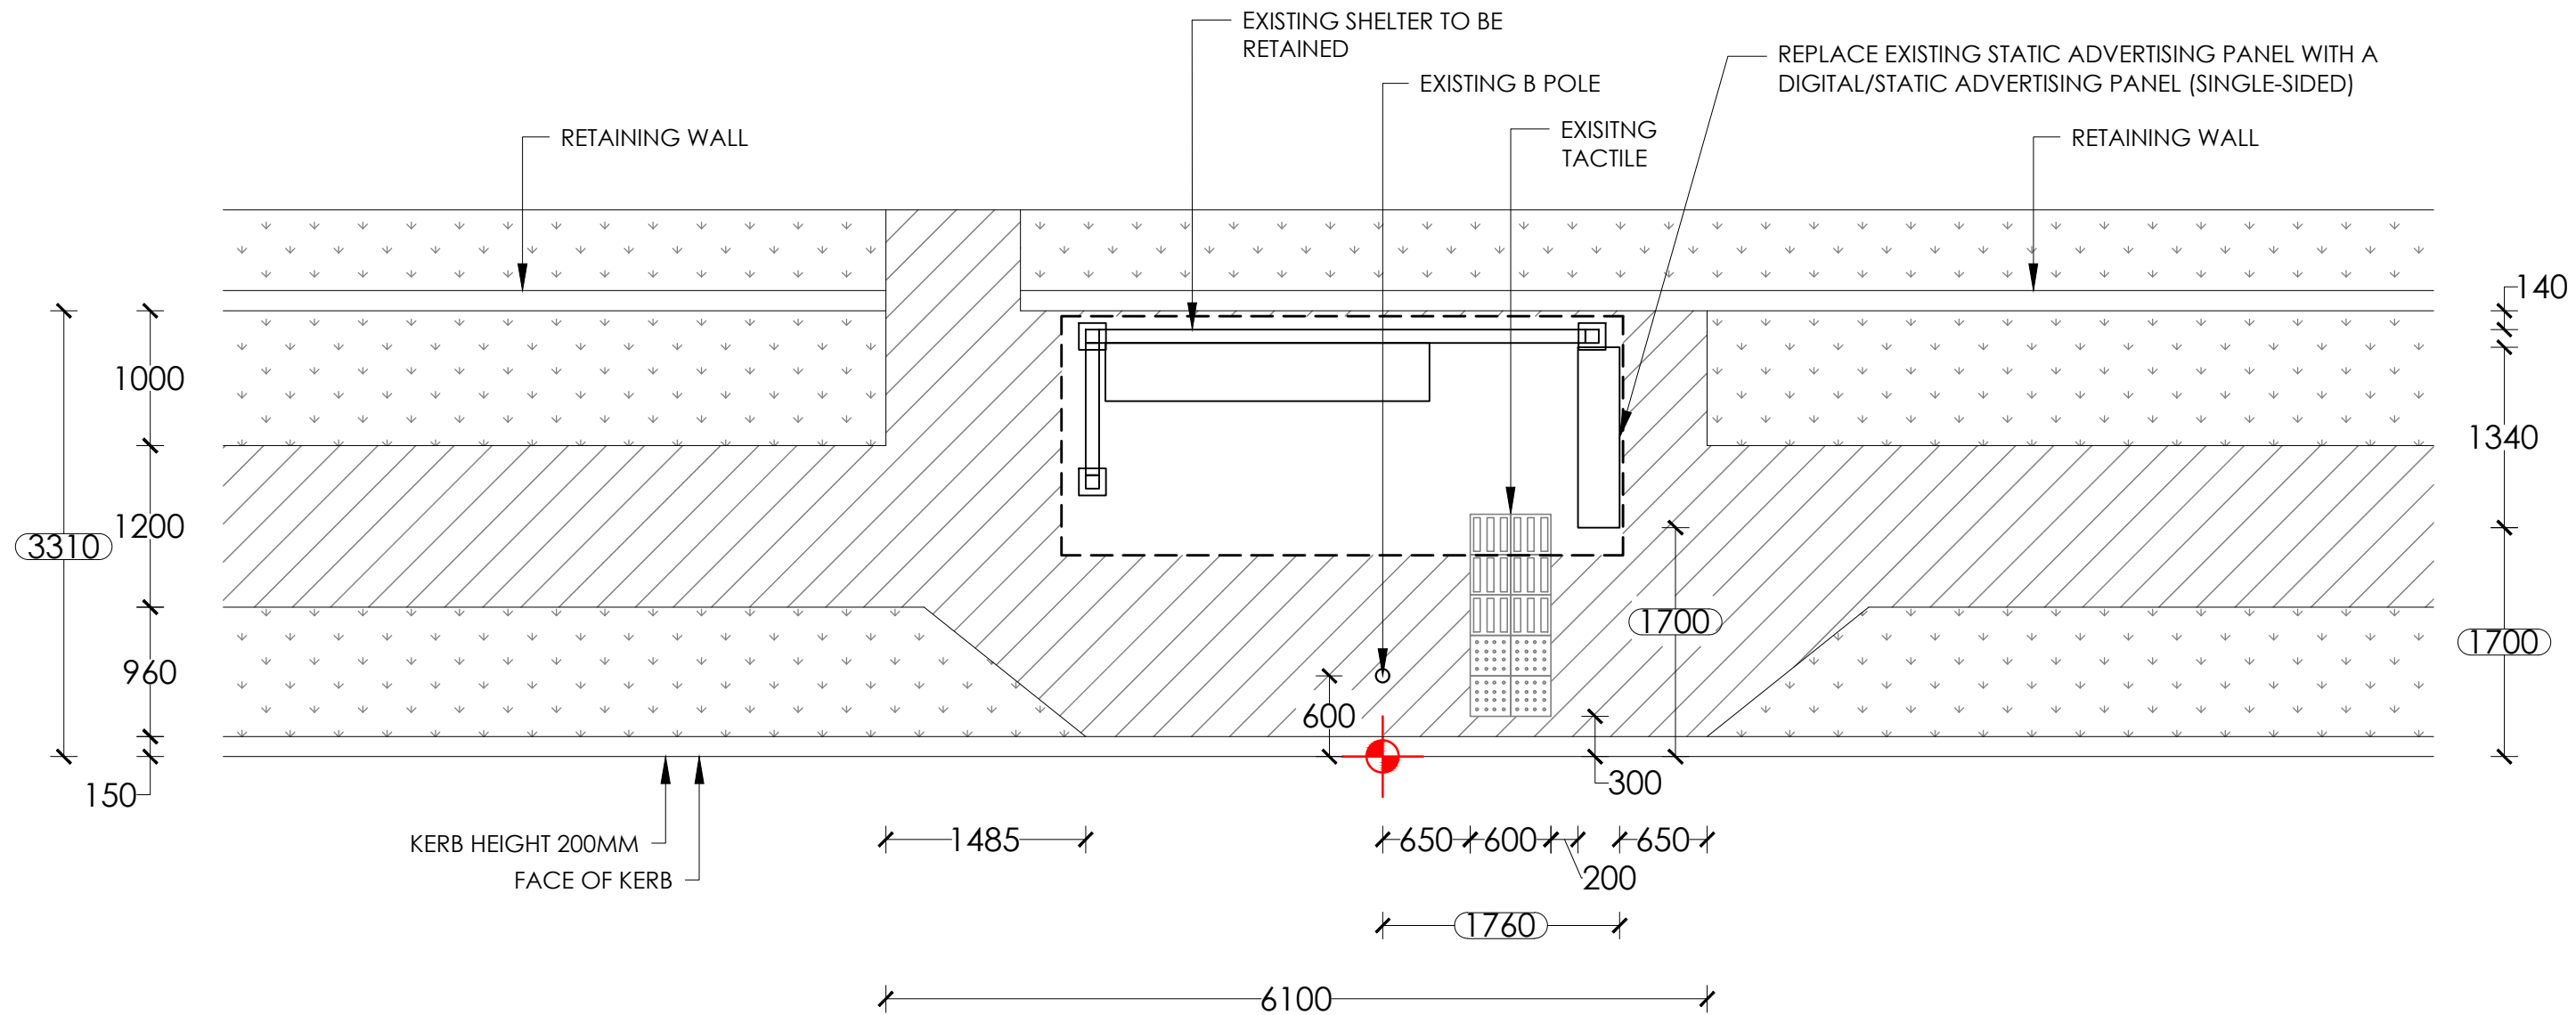

PITTWATER ROAD

NOTES:

1. Retrofit digital screen
2. Existing shelter to remain.
3. Reinstate all disturbed areas to match existing, refer hatch legend.

NOTE:

PROPOSED CONFIG - DIGITAL/STATIC


SURVEY

1	2.2
2	2.2
3	2.1

TRANSITION TABLE

LEGEND:

- EXISTING PAVERS/CONCRETE
- GRASS
- NEW PAVERS/CONCRETE
- SET OUT POINT

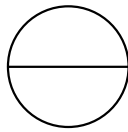

PROPOSED
SCALE 1:50

SITE ADDRESS : IN FRONT OF NO. 778 PITTWATER ROAD, BROOKVALE

SITE # : 20556

BUS STOP: J3 (210022)



PAPER SIZE: A3

			SCALE	DRAWING NO.
B	25/03/25	SYN	1:50	101
A	04/08/17	NK	REV NO.	DATE
REV.	DATE	INT.	B	25/03/25