


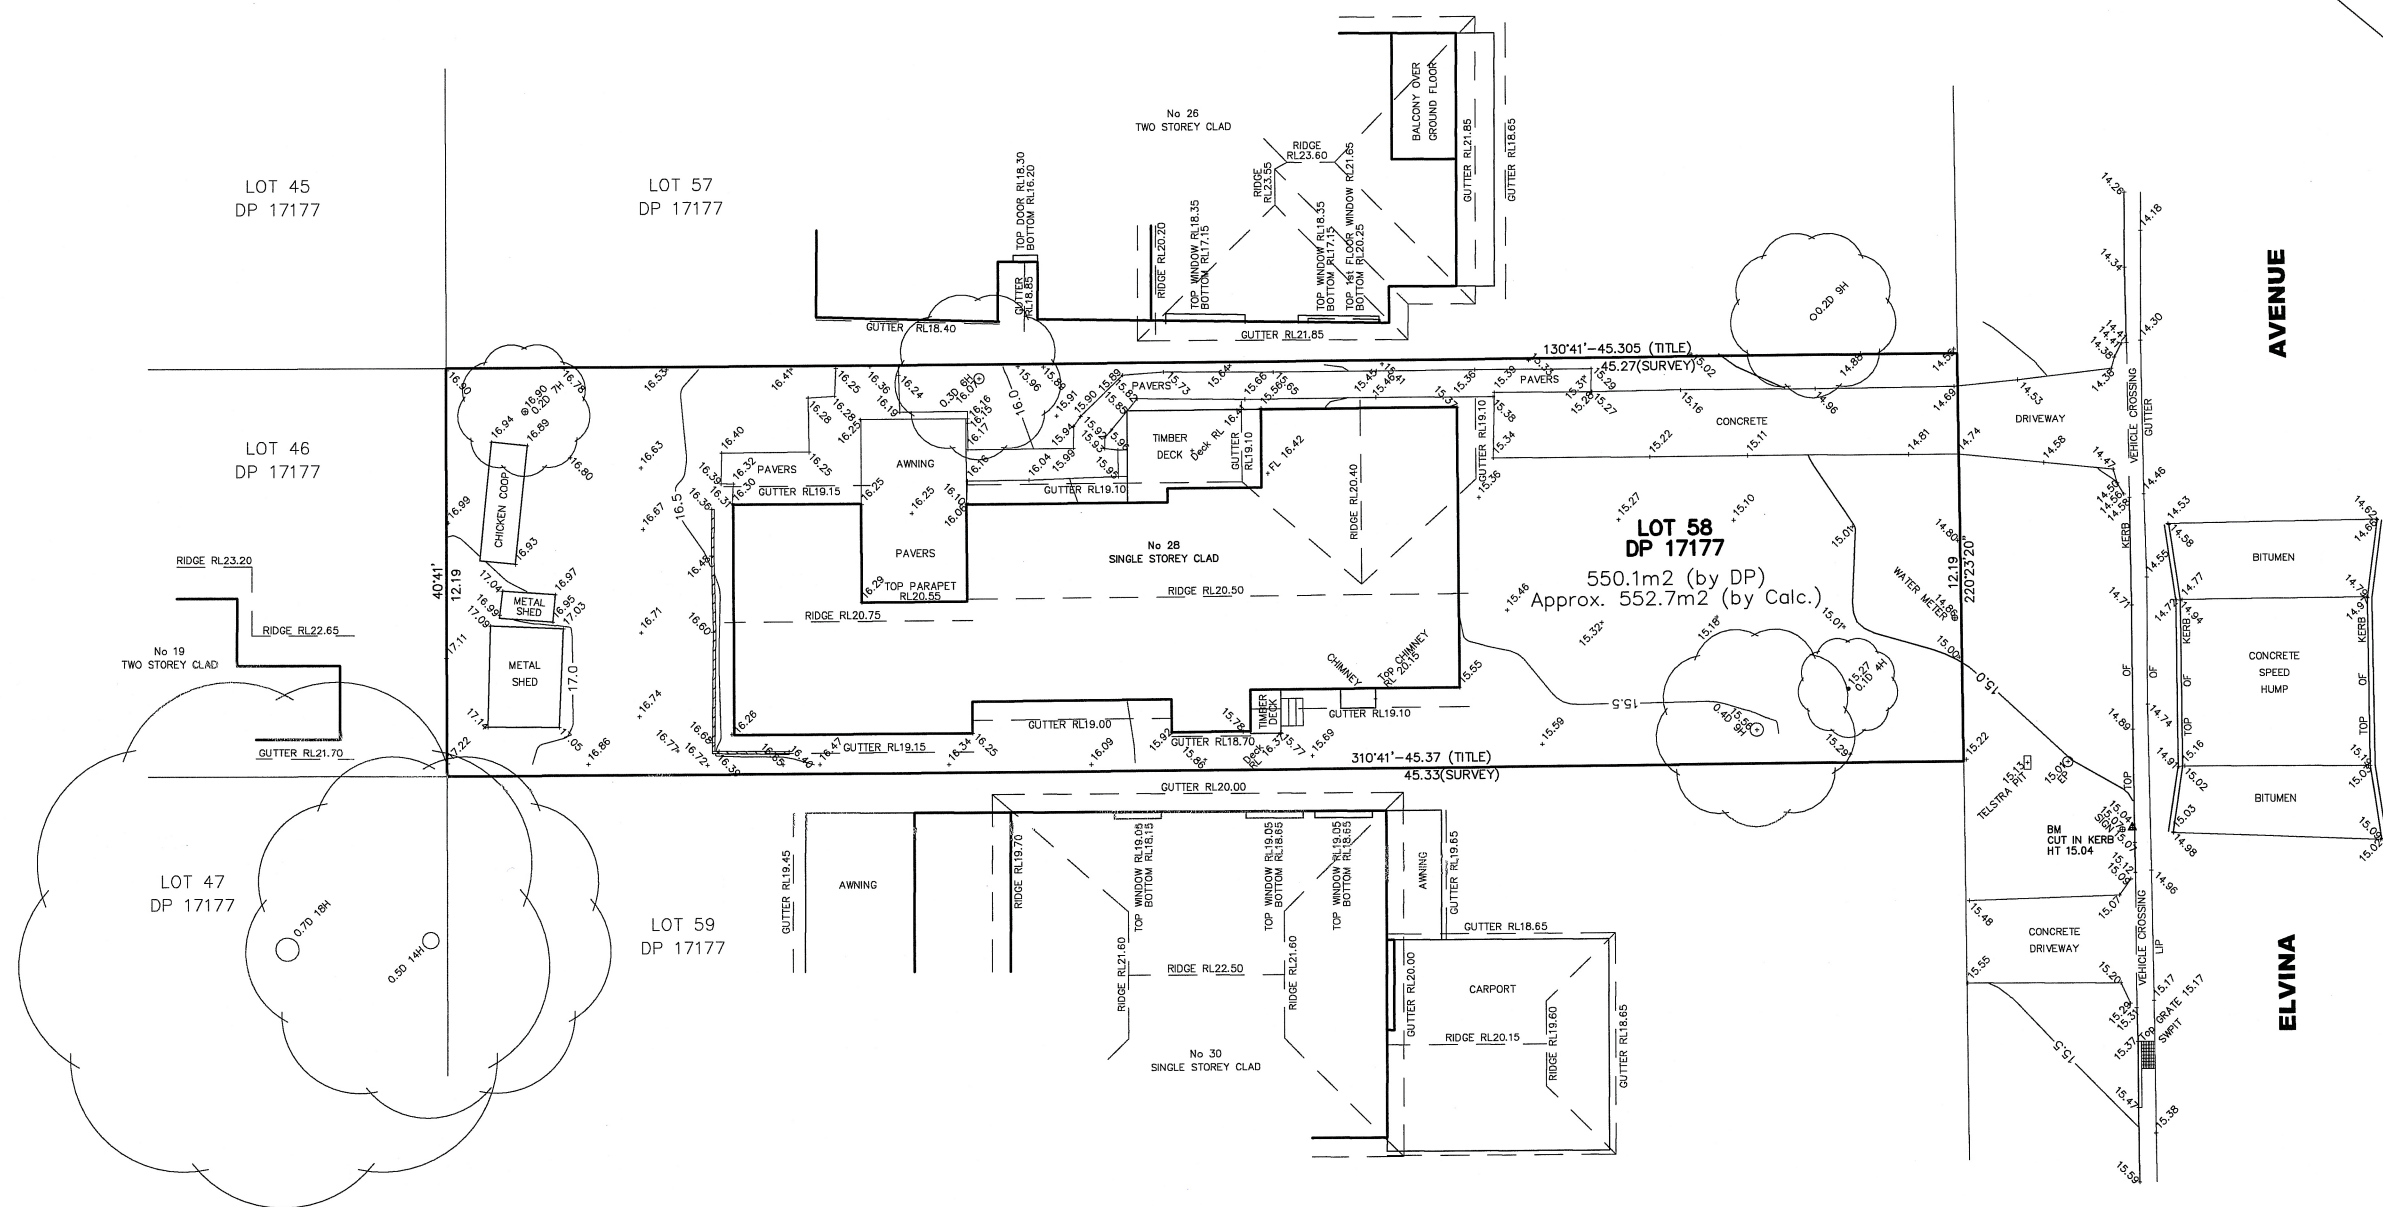

- IMPORTANT NOTES:**
1. If any building or structure is to be located relative to an existing feature shown on this plan, such feature should be located accurately by survey.
 2. Underground services have not been surveyed. Only visible services are shown and are in approximate positions only. A "Dial Before You Dig" search MUST be made before any excavation and construction work can commence.
 3. Ridge and gutter heights on subject and adjoining properties are approximate only.
 4. All tree canopies are to scale.
 5. Contours show indicative relief patterns only and are not to be used for level interpolation.
 6. These general notes should be stored with the supplied CAD drawing.




GEORGE OWUSU-AFRIYE
(REGISTERED SURVEYOR ID-8912)

AUSTRALIAN HEIGHT DATUM

ORIGIN: PM 252
RL: 36.398
SCIMS: 24/01/2020

			© COPYRIGHT New South Surveys Pty Ltd, 2020. This plan is and shall remain the property of New South Surveys Pty Ltd. This plan is not to be used or reproduced by any process without prior written permission. Unauthorised use of this plan in any way is prohibited.					
--	--	--	---	--	--	---	--	--