
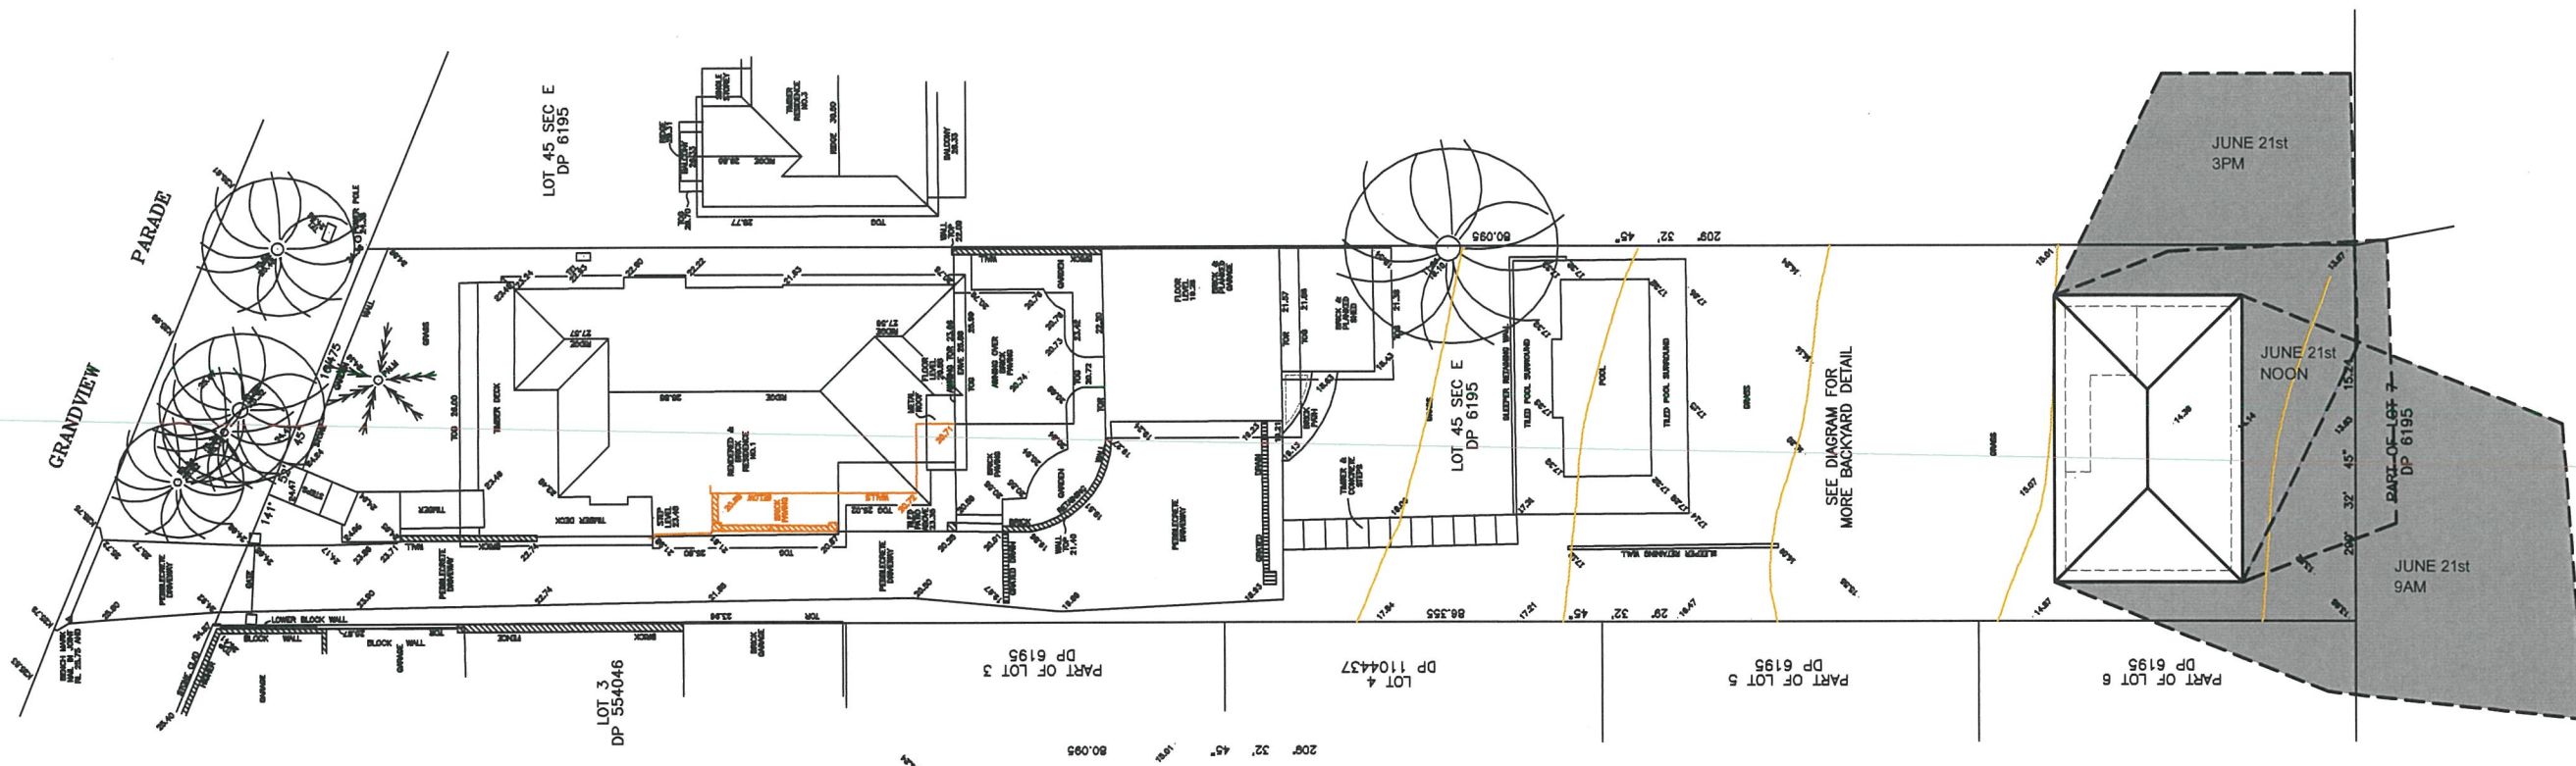


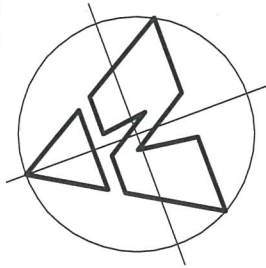

09 SHADOW DIAGRAM
22760 07 SCALE 1:300

This drawing supersedes any previous concept drawings. Please check carefully prior to signing. All cut and fill dimensions are indicative, and will be verified on site prior to commencement. Dimensions shown on this plan may vary on site. Figured dimensions only to be used. DO NOT SCALE from drawing. All dimensions are to be verified on site prior to commencement of work. This drawing remains the property of Ian Cubitts Classic Home Improvements and is subject to copyright.

CURRENT ISSUE				Proposed		Lot/Sec No.	DP No.
			C	SECONDARY DWELLING		46/E	6195
				for		Date	Sheet
27/08/19	DA ISSUE	MY	C	Mr. & Mrs. ASHBY		5/05/19	07 of 07
1/07/19	DA ISSUE	MY	B			Job No.	Drg No.
29/05/19	DA ISSUE	MY	A			22760	22760 07
Date	Amendment	Drawn	Issue	Checked	At Site Address		
		M. Younan			1 GRANDVIEW PARADE, MONA VALE		

Ian Cubitt's
CLASSIC HOME IMPROVEMENTS
152 Russell Street Emu Plains NSW 2750 Ph: (02)4735-2944
www.classichomeimprovements.com.au Lic. 66902C

