

**Warren
Smith &
Partners**

Warren Smith & Partners Pty Ltd
1st Floor, 123 Clarence Street, Sydney 2000 NSW Australia
T 02 9299 1312 F 02 9290 1295 wsp@warrensmith.com.au
www.warrensmith.com.au ABN 36 300 430 126



CONSULTING ENGINEERS

■ Hydraulic Services ■ Fire Protection ■ Civil Engineering
■ Sydney Water Accredited Water Servicing Co-ordinator
- Design Project Management - Building Plan Approvals

SERVING THE CONSTRUCTION INDUSTRY SINCE 1981.



Lic No: QAC/R61/0771

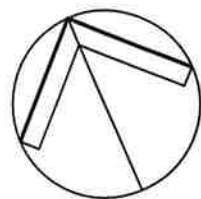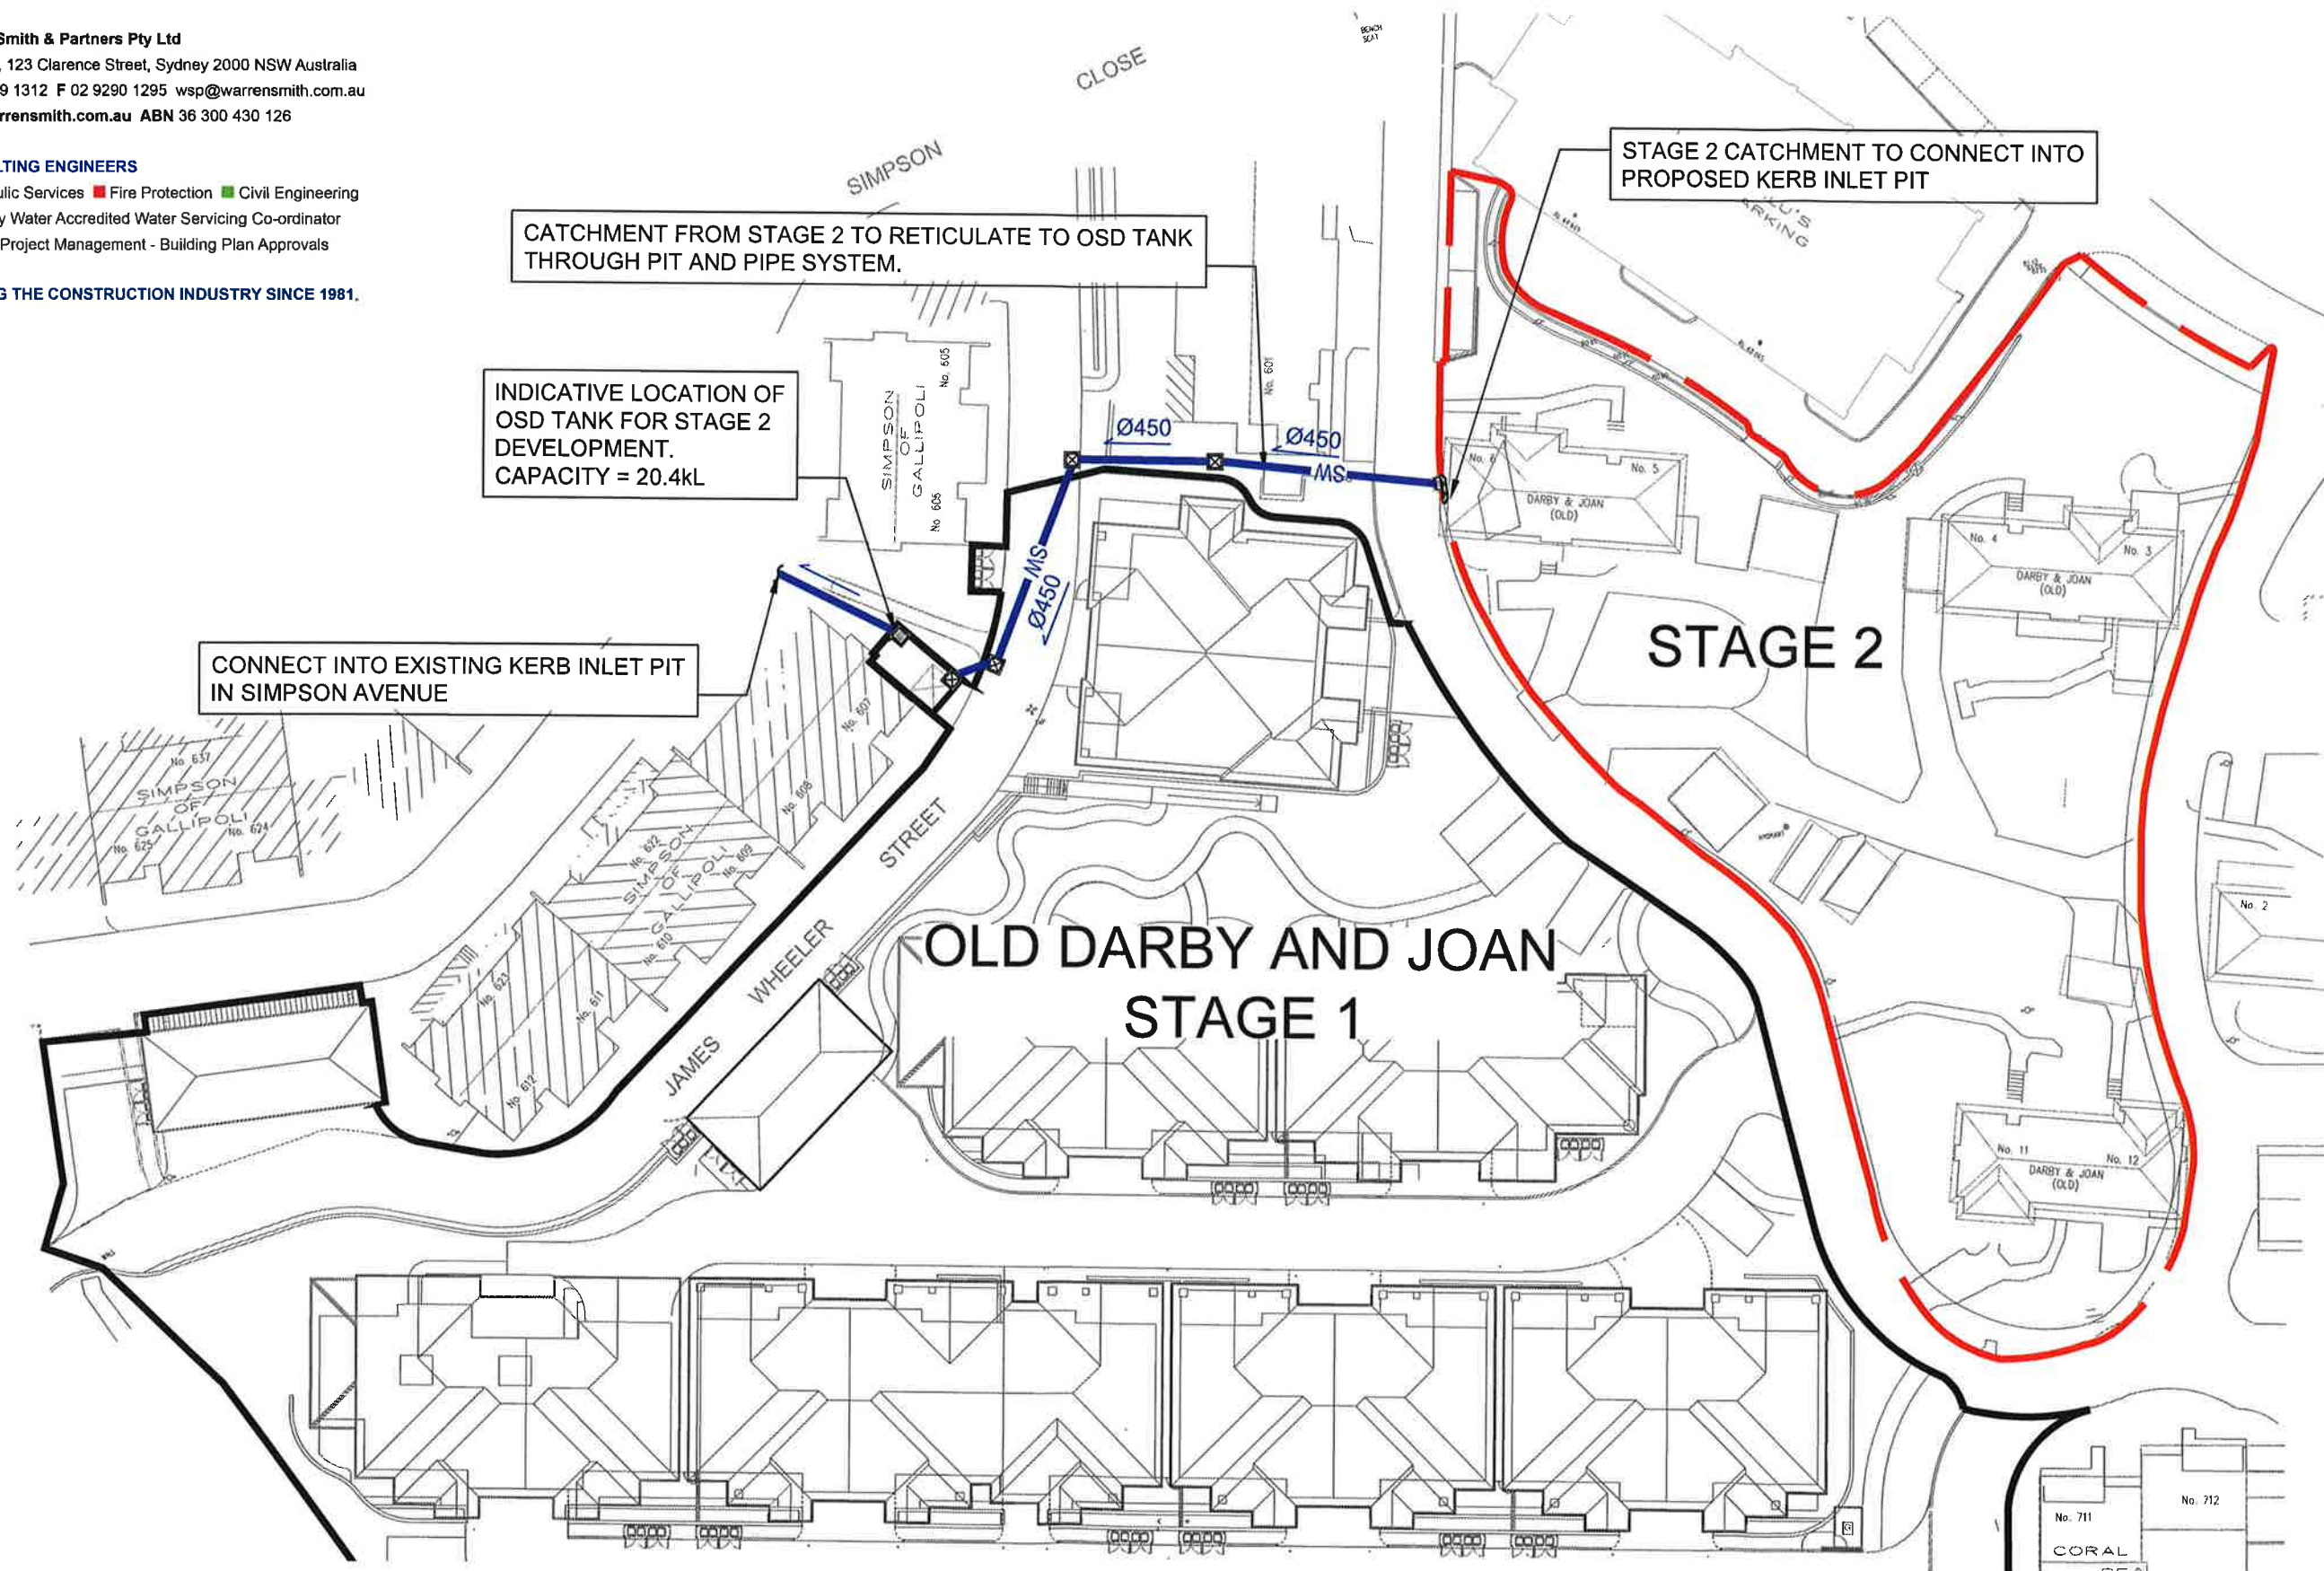

NORTH

12.5 0 5 10 15 20 25m
PLAN SCALE 1:750 A3 SHEET

CLIENT



PROJECT

**OLD DARBY AND JOAN,
NARRABEEN**

**STAGE 2 OSD REQUIREMENTS
5929000-SK01 [1]**

T:\5929000\Drawings\AutoCAD\Civil\Design\Civil 2D\Sketches\5929000-WS+P-CS-SK-0001 - Stage 2 High Level Design.dwg