



Suite C5, 8 Allen St, Waterloo NSW 2017 ph:(02) 8003 4074 mob: (0419) 670 108 fax: (02) 8003 9674 email: office@archispectrum.com.ar A.B.N. 40 966 067 144

PROJEC

Proposed inclinator & associated building modifications


56 Cowan Drive, Cottage Point

SHEET TITLE:

DRAWN: RG
SCALE: as shown

RG SHEET SIZE:

A4

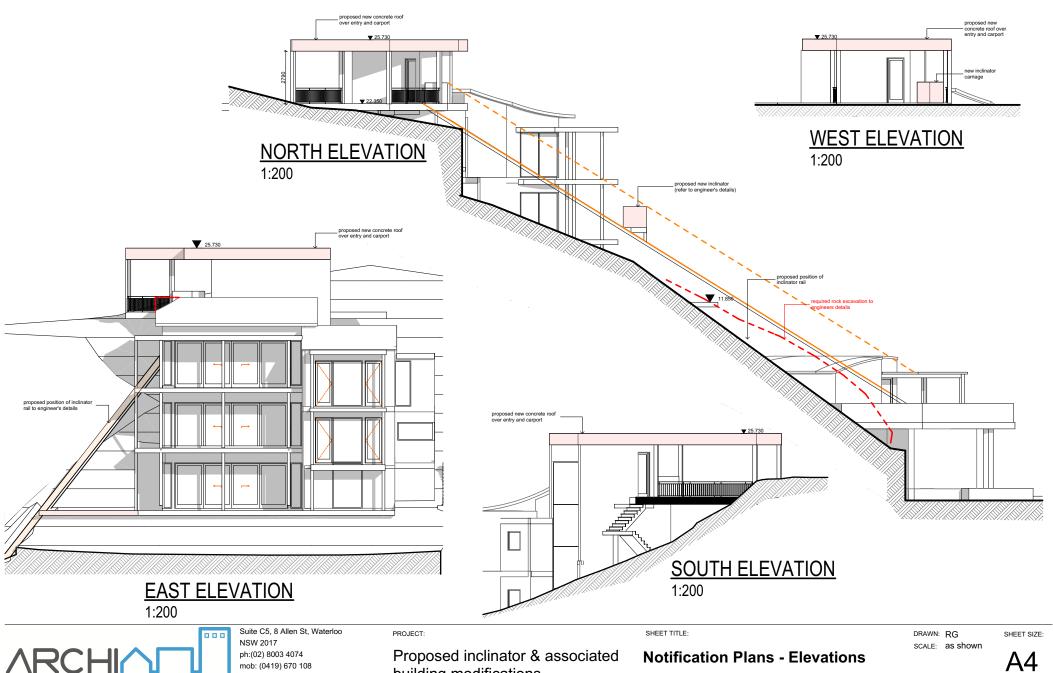

building modifications

56 Cowan Drive, Cottage Point