


ROAD
PITTWATER

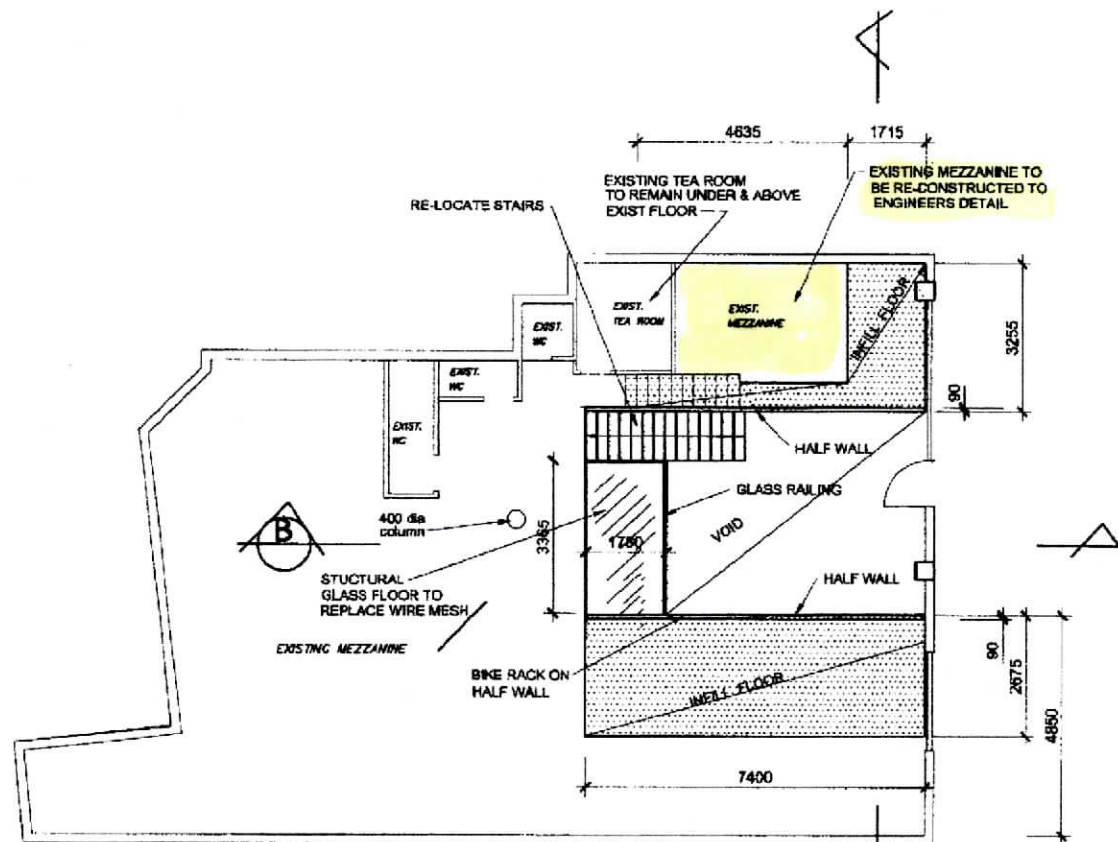

MEZZANINE LEVEL PLAN

1:100

..... DENOTES PROPOSED INFILL FLOOR.

FOR CONSTRUCTION

ALL BOUNDARIES ARE TO BE IDENTIFIED AND OFFSETS TO BOUNDARY ARE TO BE CONFIRMED PRIOR TO CONSTRUCTION.
ALL DIMENSIONS ARE TO BE CHECKED ON SITE PRIOR TO CONSTRUCTION.

H	FOR CONSTRUCTION	25/9/22
G	REVISED AS CLOUDED	26/4/22
F	REVISED AS CLOUDED	10/10/21
E	REVISED AS CLOUDED	1/10/21
D	REVISED AS CLOUDED	14/9/21
C	ADD DIMENSIONS	16/10/20
B	ADD FULL MEZZANINE	25/9/20
REV. No	DESCRIPTION	DATE

THE DRAWING AND INFORMATION SHOWN HEREON ARE THE PROPERTY OF G & G DRAFTING SERVICES AND SHALL NOT BE COPIED OR REPRODUCED WITHOUT THE WRITTEN PERMISSION OF G & G DRAFTING SERVICES AND SHALL BE USED ONLY BY THE CLIENT OF G & G DRAFTING SERVICES FOR THE PROJECT FOR WHICH IT WAS APPROVED.

G & G DRAFTING SERVICES

PROJECT: PROPOSED MEZZANINE INFILL
750 PITTWATER ROAD, BROOKVALE

129 RIVIERA AVE. TERRIGAL, 2260
ggdrafting@hotmail.com
Mob: 0412507417

Dwg. No: **2034/MIG**

Date: SEPT, '20
Scale: 1:100

FOR CONSTRUCTION