



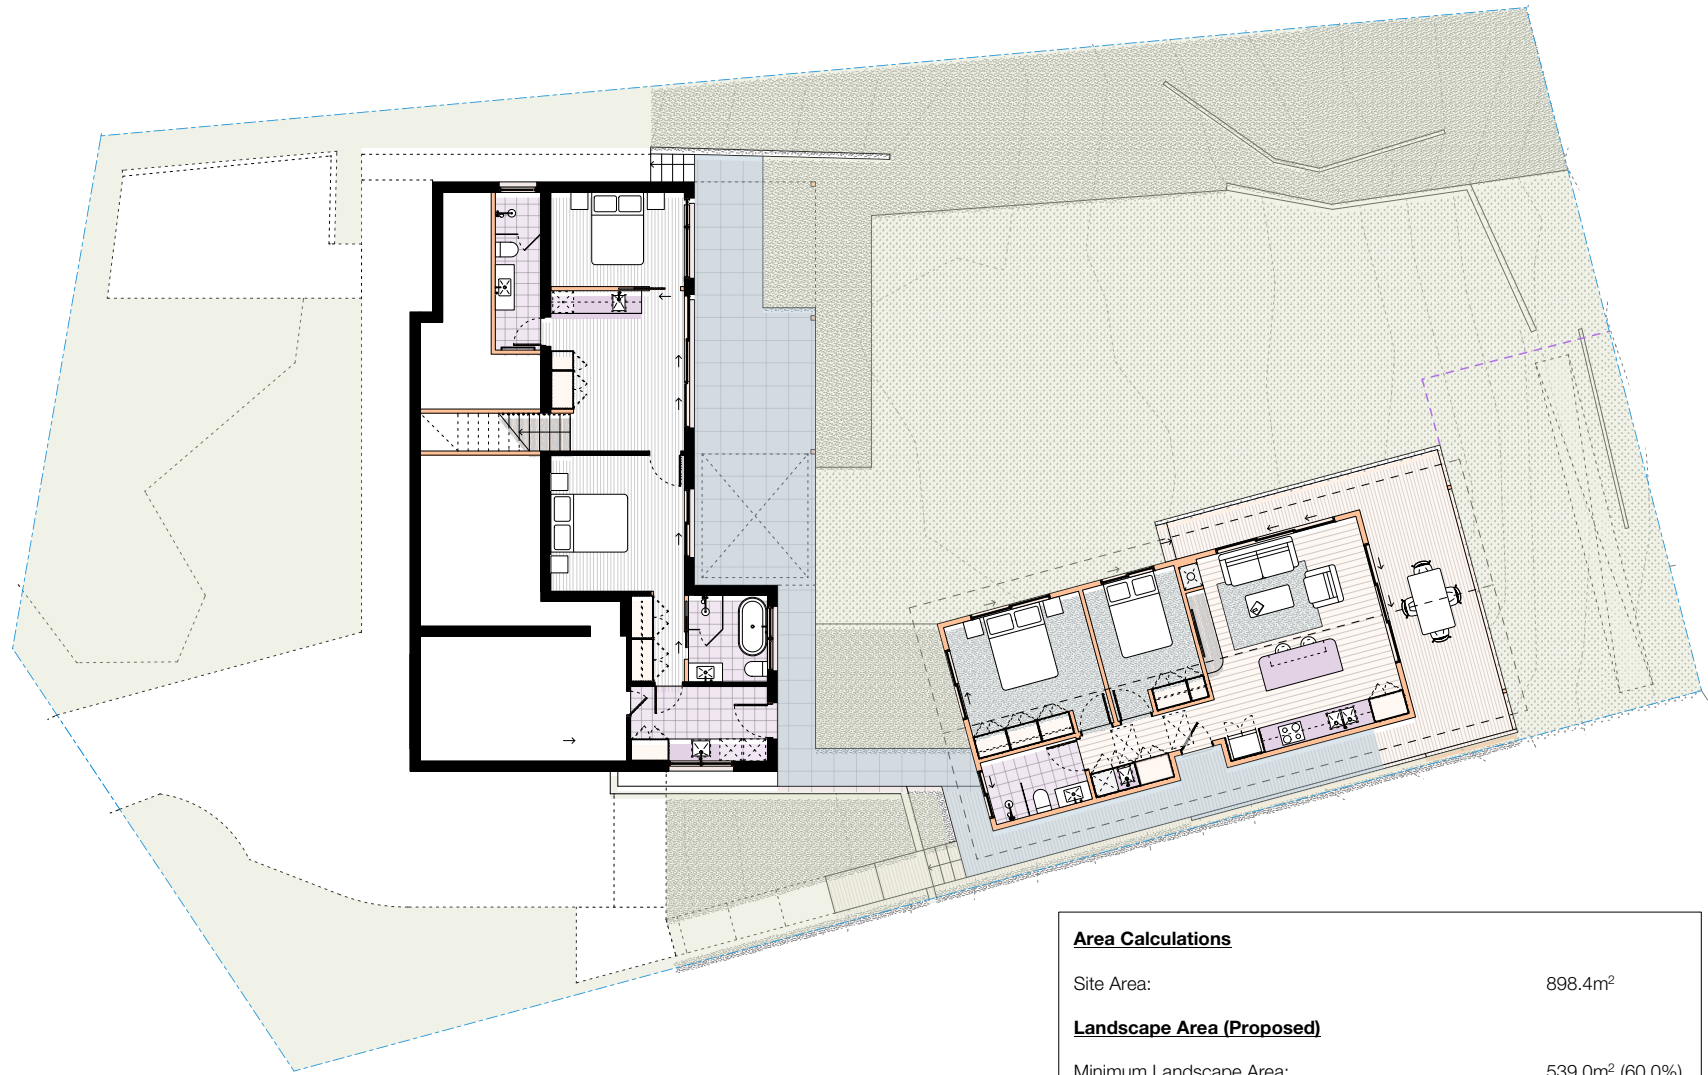

01 CALCULATION - PROPOSED LANDSCAPE AREA
Scale 1:200


Area Calculations	
Site Area:	898.4m ²
Landscape Area (Proposed)	
Minimum Landscape Area:	539.0m ² (60.0%)
Proposed Landscape Area (Green):	504.8m ² (56.1%)
Proposed 6.0% Variation (Blue):	53.9m ² (6.0%)
Total Proposed Landscape Area (Green + Blue):	558.7m ² (62.1%)

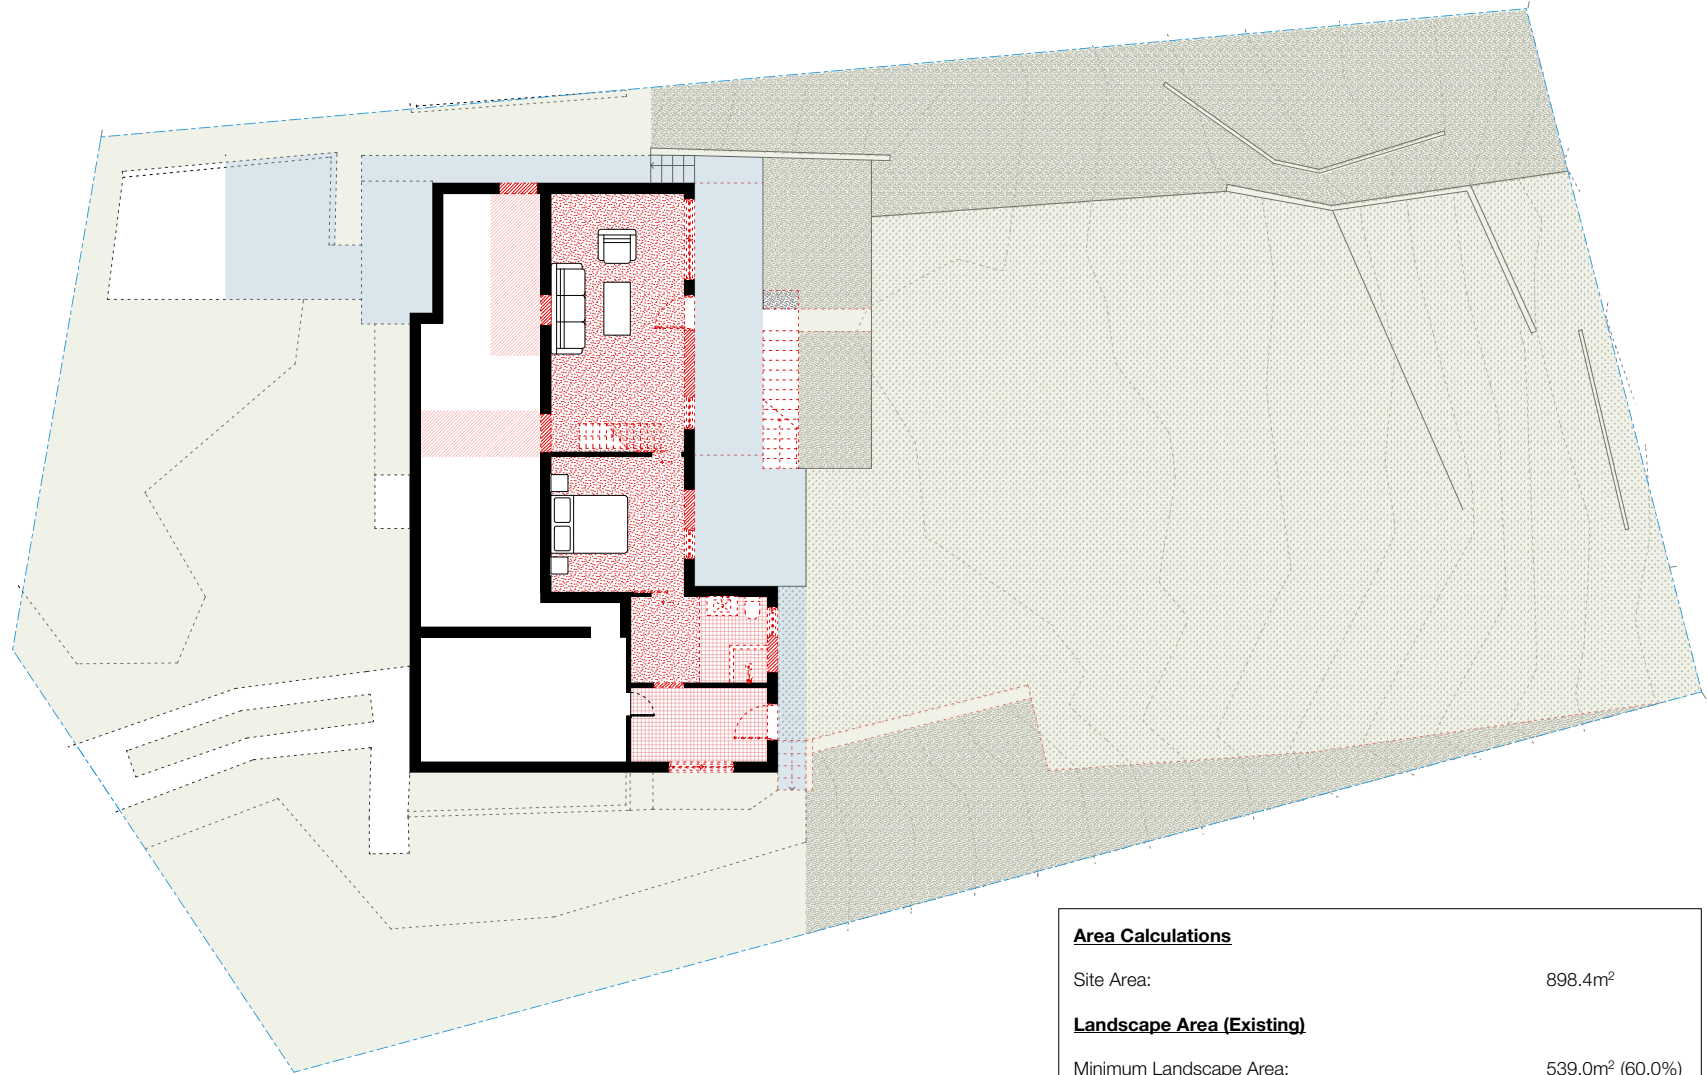

02 CALCULATION - EXISTING LANDSCAPE AREA
Scale 1:200

Area Calculations	
Site Area:	898.4m ²
Landscape Area (Existing)	
Minimum Landscape Area:	539.0m ² (60.0%)
Existing Landscape Area (Green):	687.7m ² (62.7%)
Existing 6.0% Variation (Blue):	53.9m ² (6.0%)
Total Existing Landscape Area (Green + Blue):	741.6m ² (82.5%)

PLANTING SCHEDULE					
SYMBOL	COMMON NAME	SCIENTIFIC NAME	POT SIZE	HEIGHT	QUANTITY
	Gymea Lily (A)	Doryanthes Excelsa	250mm	1.5m	5
	Blue Horizon (B)	Eremophila Glabra Prostrate	200mm	0.5m	7
	White Correa (C)	Correa Alba	200mm	1.5m	7
	Red Rover (D)	Callistemon	200mm	0.5m	5
	Grevillea Superb (E)	Grevillea x Superb	200mm	2.0m	6
	Gristle Fern (F)	Blechnum Cartilagineum	150mm	0.5m	4
	Sir Walter Lawn (G)	Stenotaphrum Secundatum	N/A	N/A	TBC

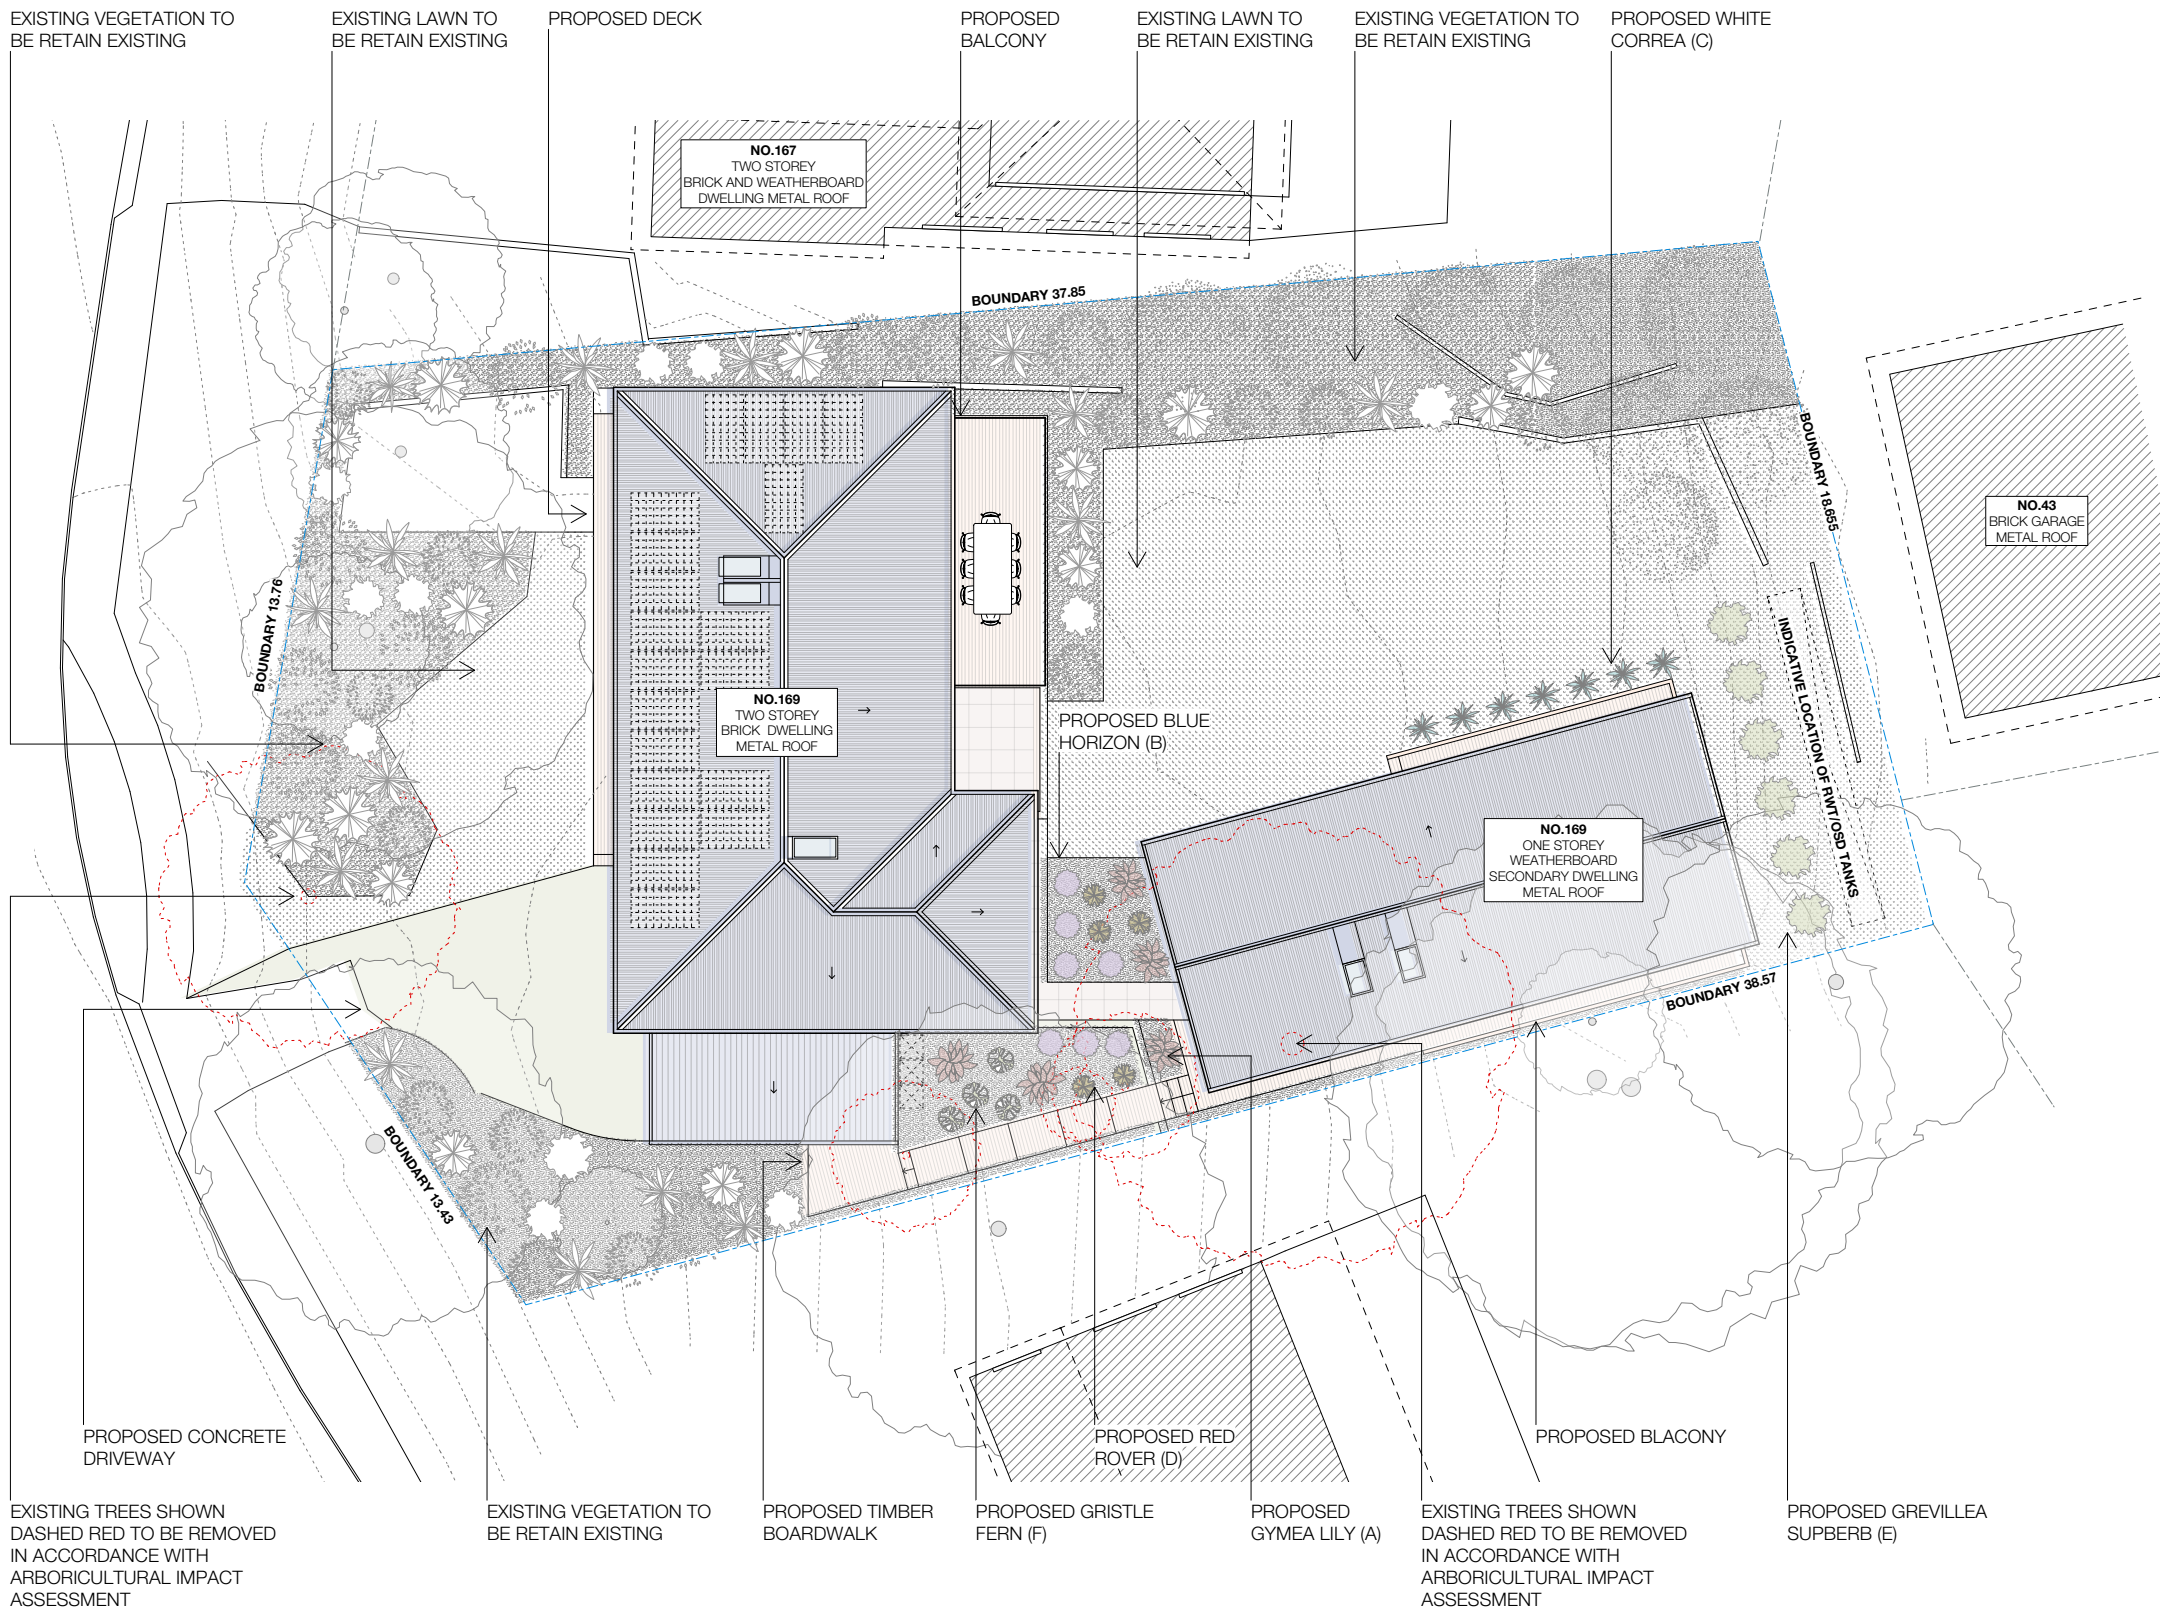

03 PROPOSED PLAN - LANDSCAPE
Scale 1:200

DA ONLY
NOT FOR CONSTRUCTION

