
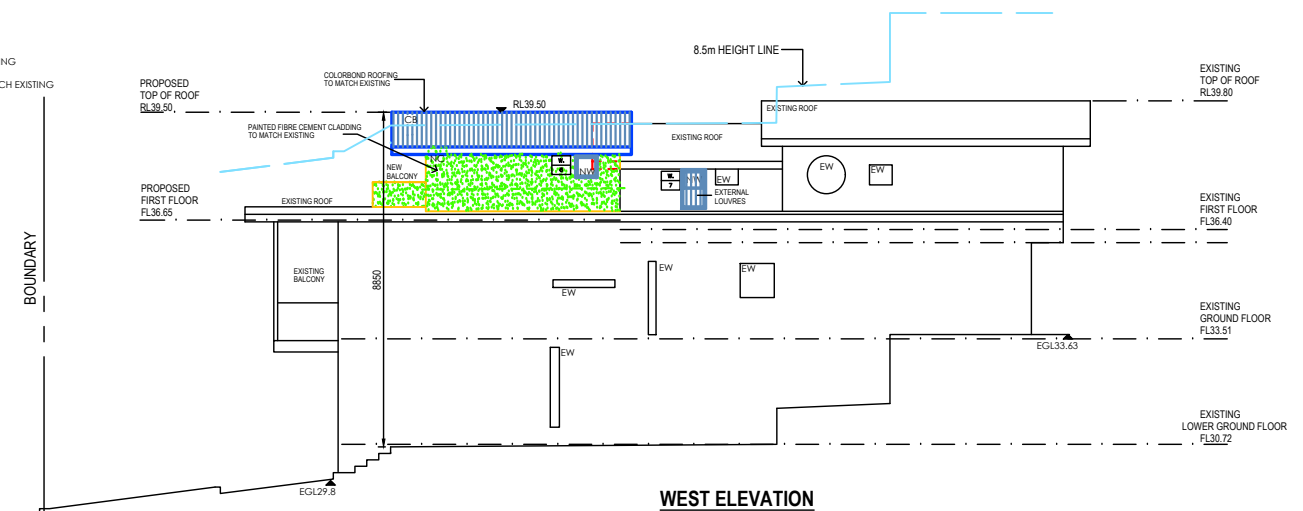
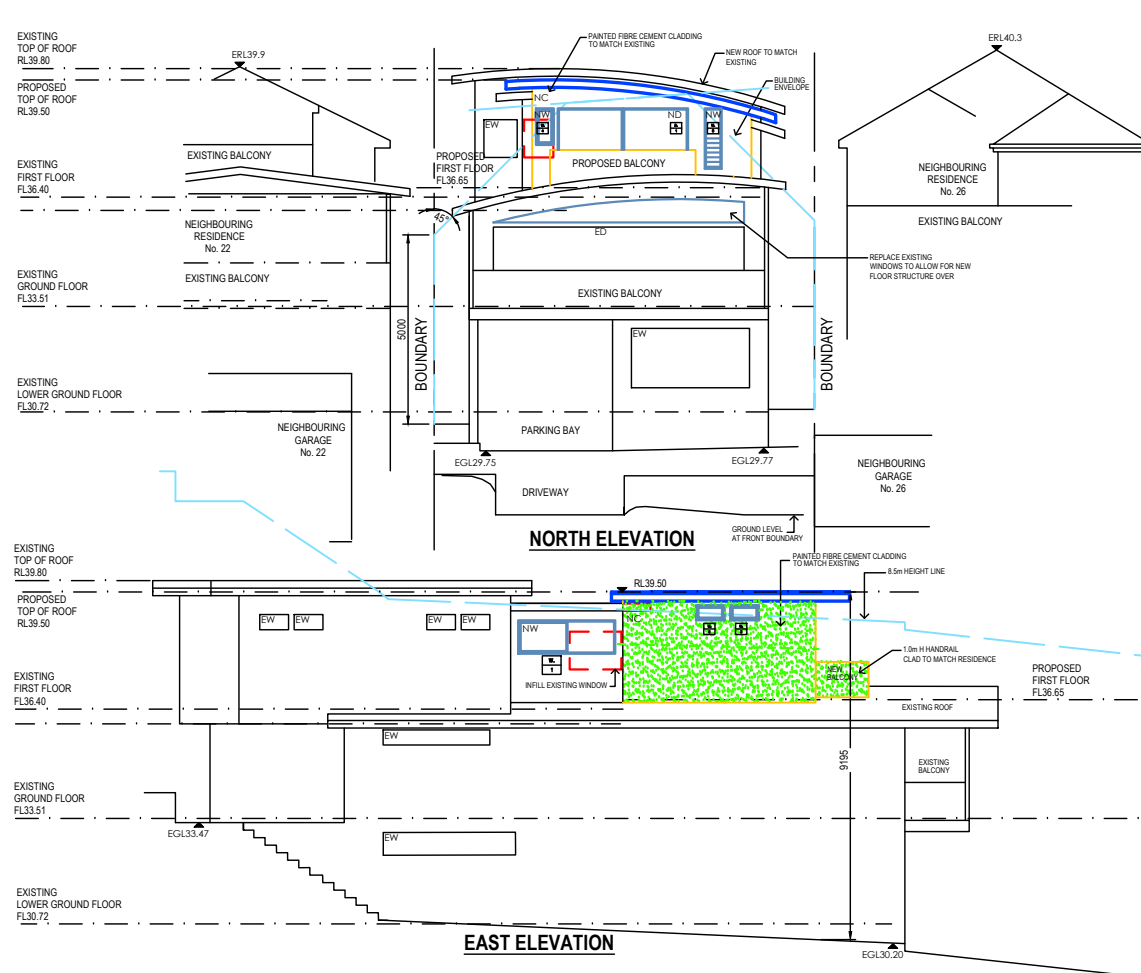
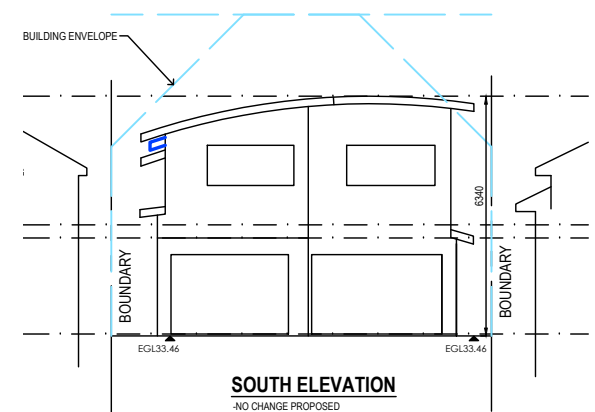


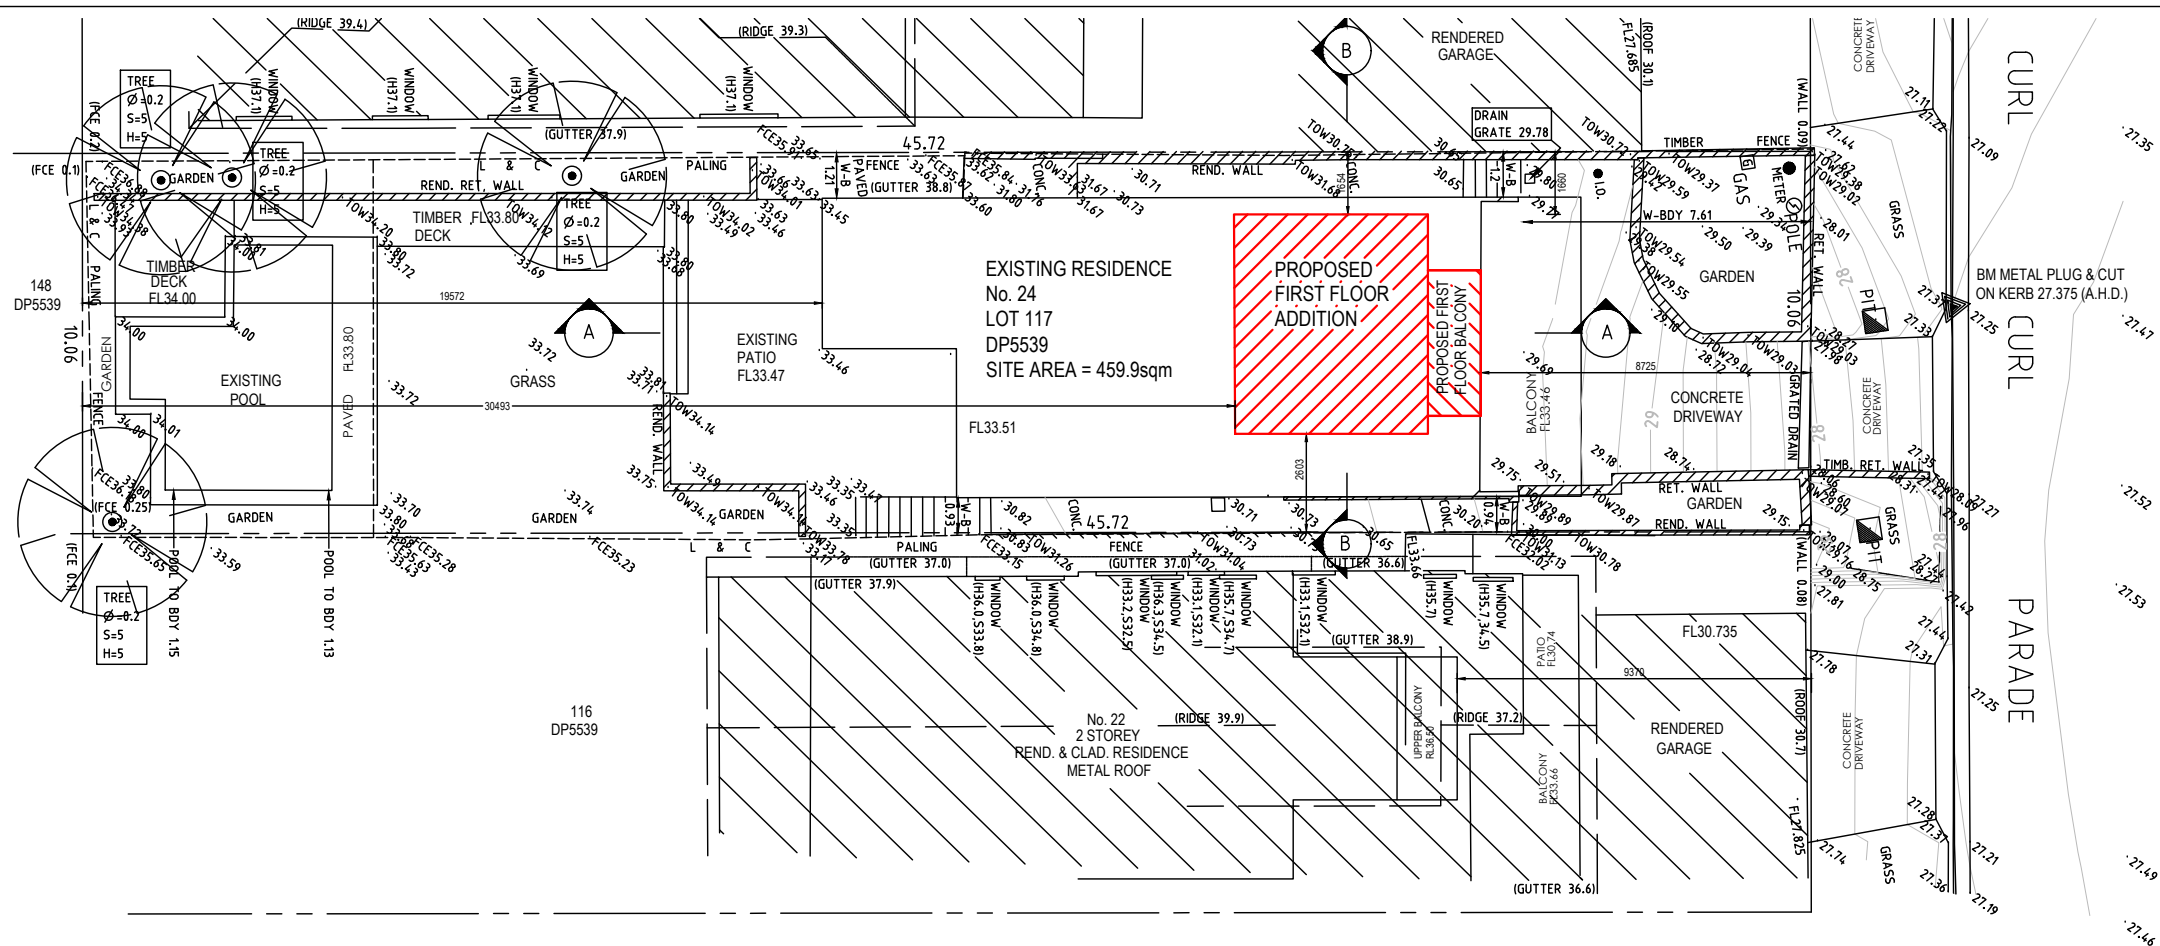

A 25.06.2025 - ISSUED FOR DEVELOPMENT APPLICATION
REVISIONS:

ALTERATIONS AND ADDITIONS
DRANSFIELD RESIDENCE
LOT 117 DP5539
No. 24 CURL CURL PARADE
CURL CURL 2096

DWG NAME

NOTIFICATION PLAN

DATE	SCALE AT A3	JOB NUMBER	DWG NUMBER
NOV 2024	1:200	RADD24046	N1 ^A



RIGHT ANGLE
DESIGN & DRAFTING PTY LTD

P.O.Box 1049 SURRY HILLS 2010
PHONE: 6553 3606
EMAIL: info@rightangledesign.com.au
ABN: 70 150 745 556

ROBYN GOOD
HORTICULTURE CERT III
ASSOC. DIPLOMA STRUCTURAL ENGINEERING
NZCD ARCHITECTURAL DRAUGHTING

MEMBER: SWIMMING POOL & SPA ASSOCIATION
BUILDING DESIGNERS ASSOCIATION AUSTRALIA

ROBYN GOOD
HORTICULTURE CERT III
au ASSOC. DIPLOMA STRUCTURAL ENGINEERING
NZCD ARCHITECTURAL DRAUGHTING

MEMBER: SWIMMING POOL & SPA ASSOCIATION
BUILDING DESIGNERS ASSOCIATION AUSTRALIA